


1 KITCHEN FRONT ELEVATION.  
SC. 1/4"=1'-0"

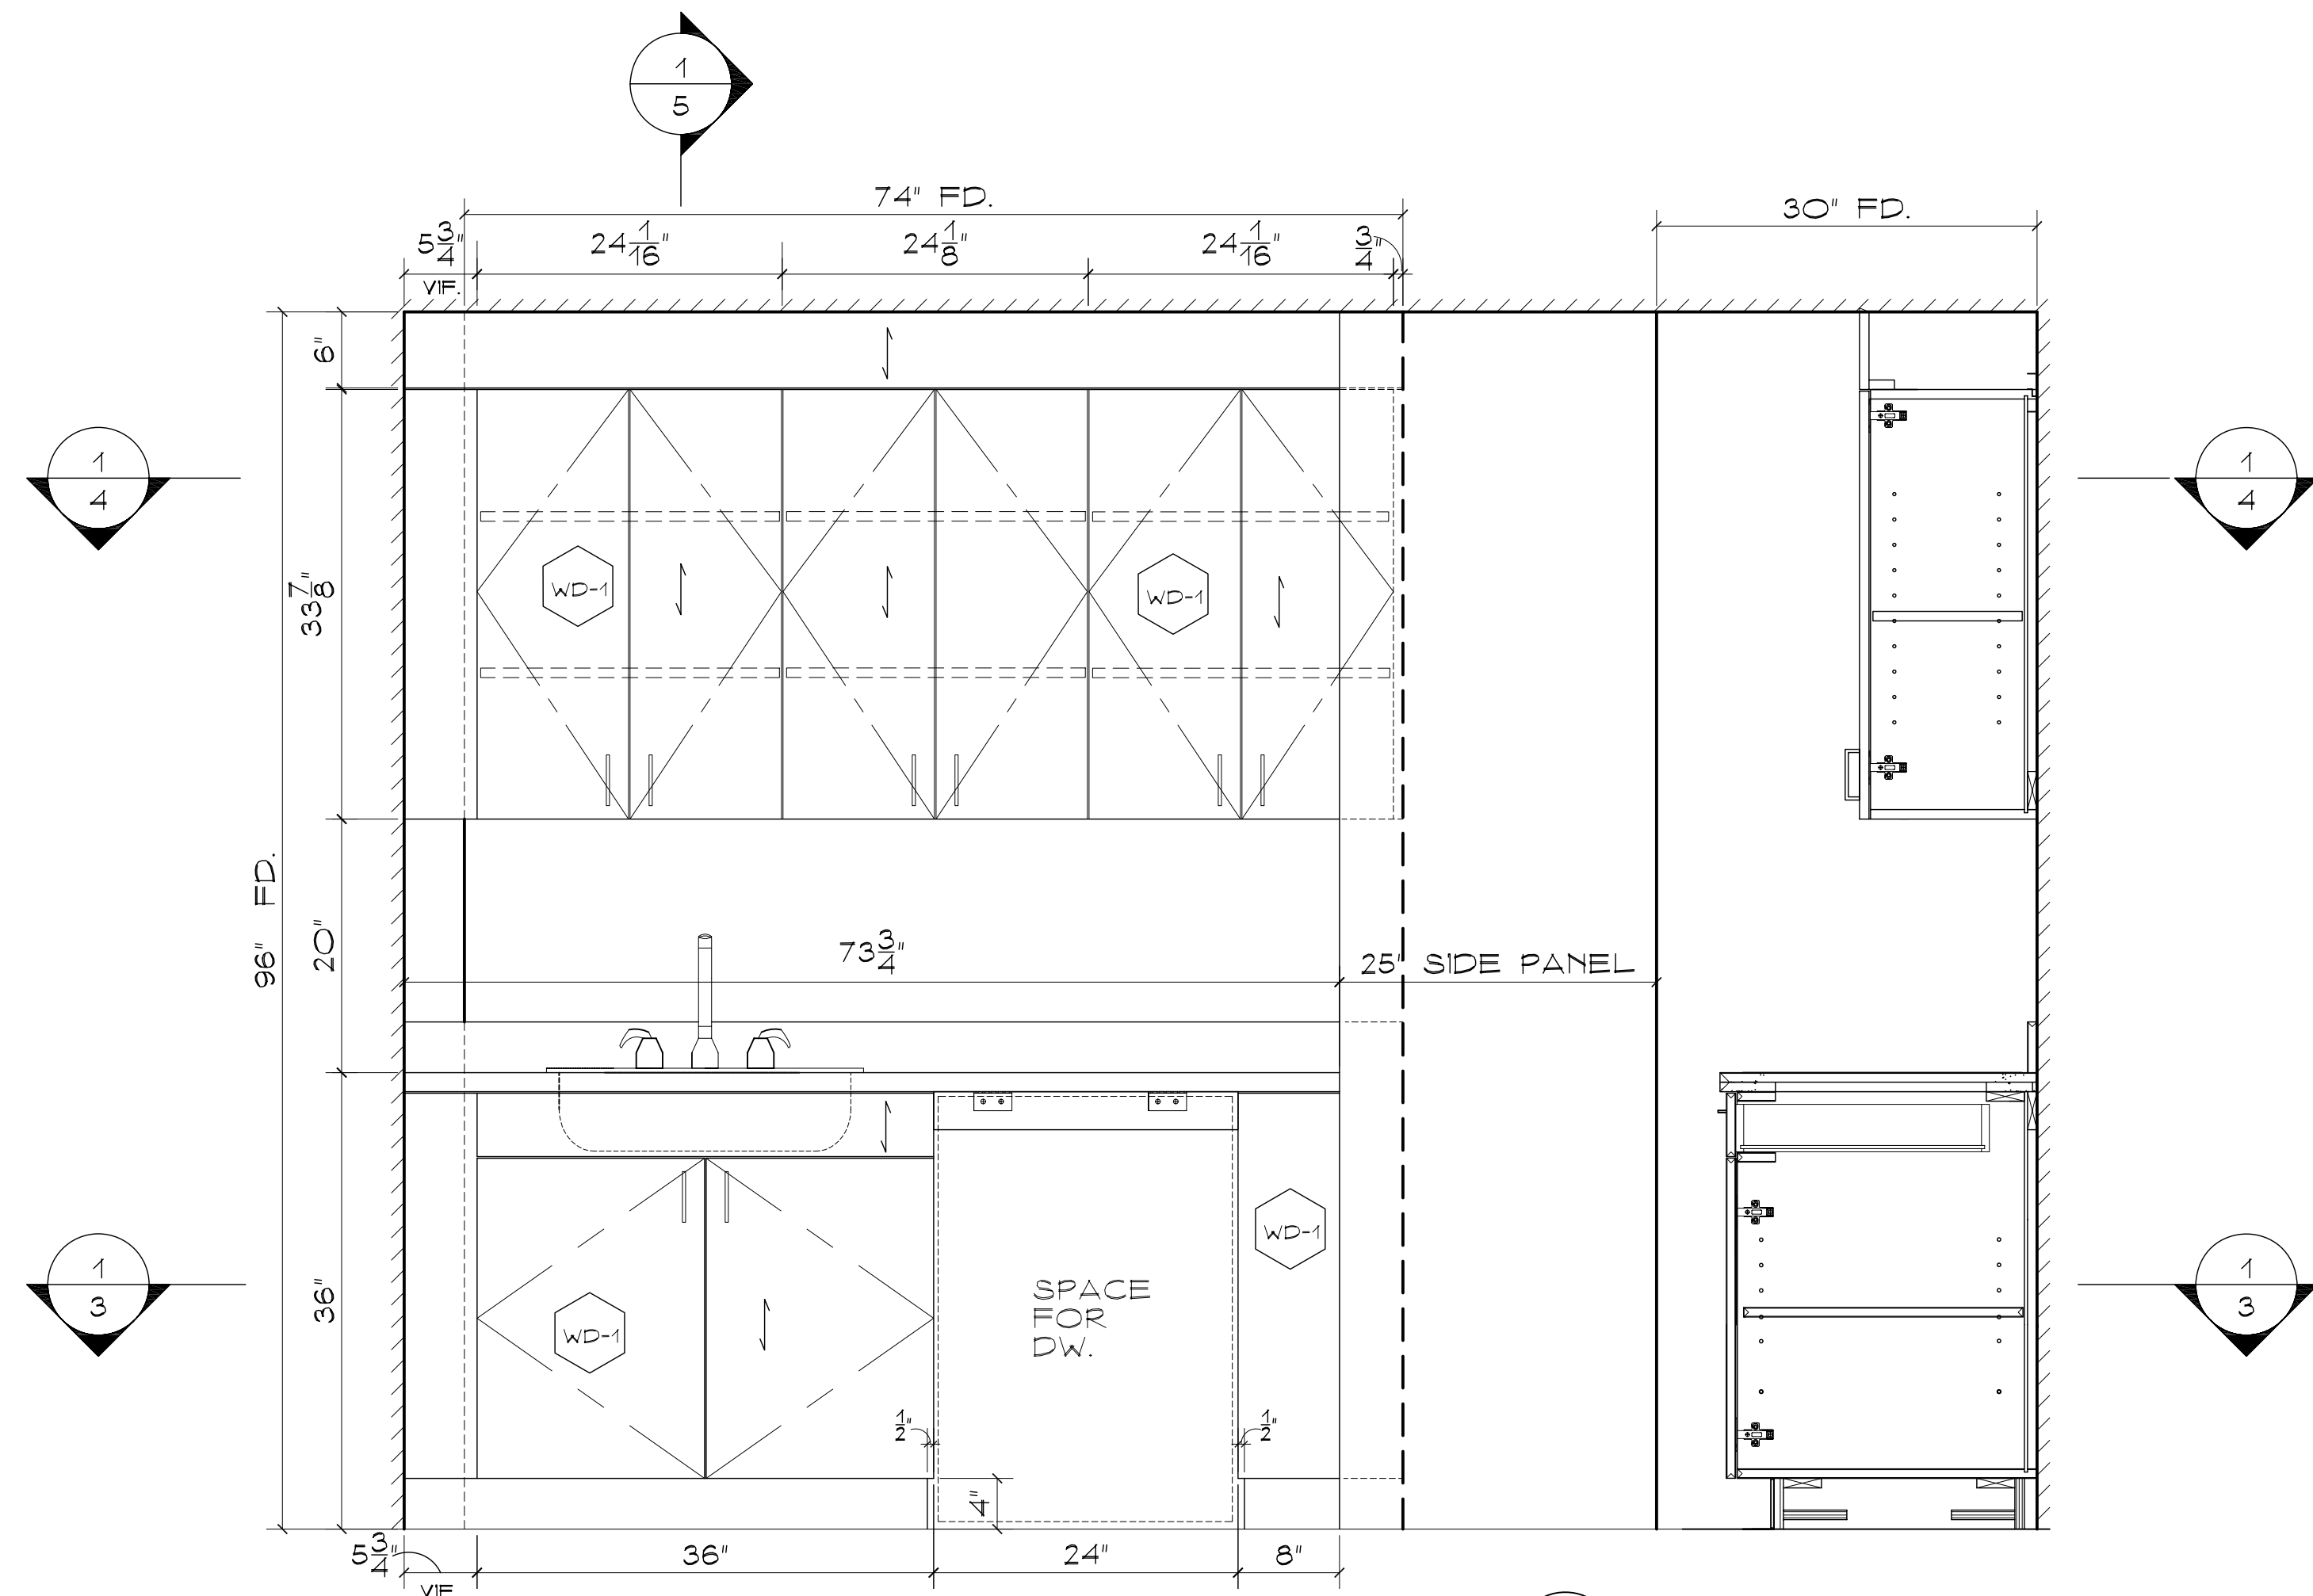

2 KITCHEN FRONT ELEVATION.  
SC. 1/4"=1'-0"

DARK WALNUT STAIN  
TO MATCH CONDO  
LOBBY

CONSTRUCTION SPECIFICATIONS

CASEWORK:
DOORS:
3/4" WOOD VENEER
DRAWERS:
COUNTER TOPS:
FINISH:
WD-1= WOOD VENEER ANIGRE.
HARDWARE:
HINGES= SALICE 110
SLIDES= BLUM 230M
PULLS= 4" CHROME BRUSH
SHELF PIN= CLEAR FOR 5 M.M.
MISCELLANEOUS:
NOTES:

REV.#/BY	DATE	REVISION

**PICCINI**  
ARCHITECTURAL WOODWORK

37 RAMLAND RD.  
ORANGEBURG, N.Y. 10962  
PHONE# 845-357-5006  
FAX# 845-357-3351

ARCHITECT:  
FRANK NICHOLSON INC.


GC:  
GEORGE FULLER CONST.

PROJECT:  
RITZ-CARLTON HOTEL

MILLWORK ITEMS:  
RENAISSANCE SQUARE  
PENTHOUSE CLUB  
KITCHEN ELEVATIONS

SCALE: AS NOTED BY: N.M. DATE: 11/16/07

JOB NO. 3927 DRAWING NO. 2 OF 6

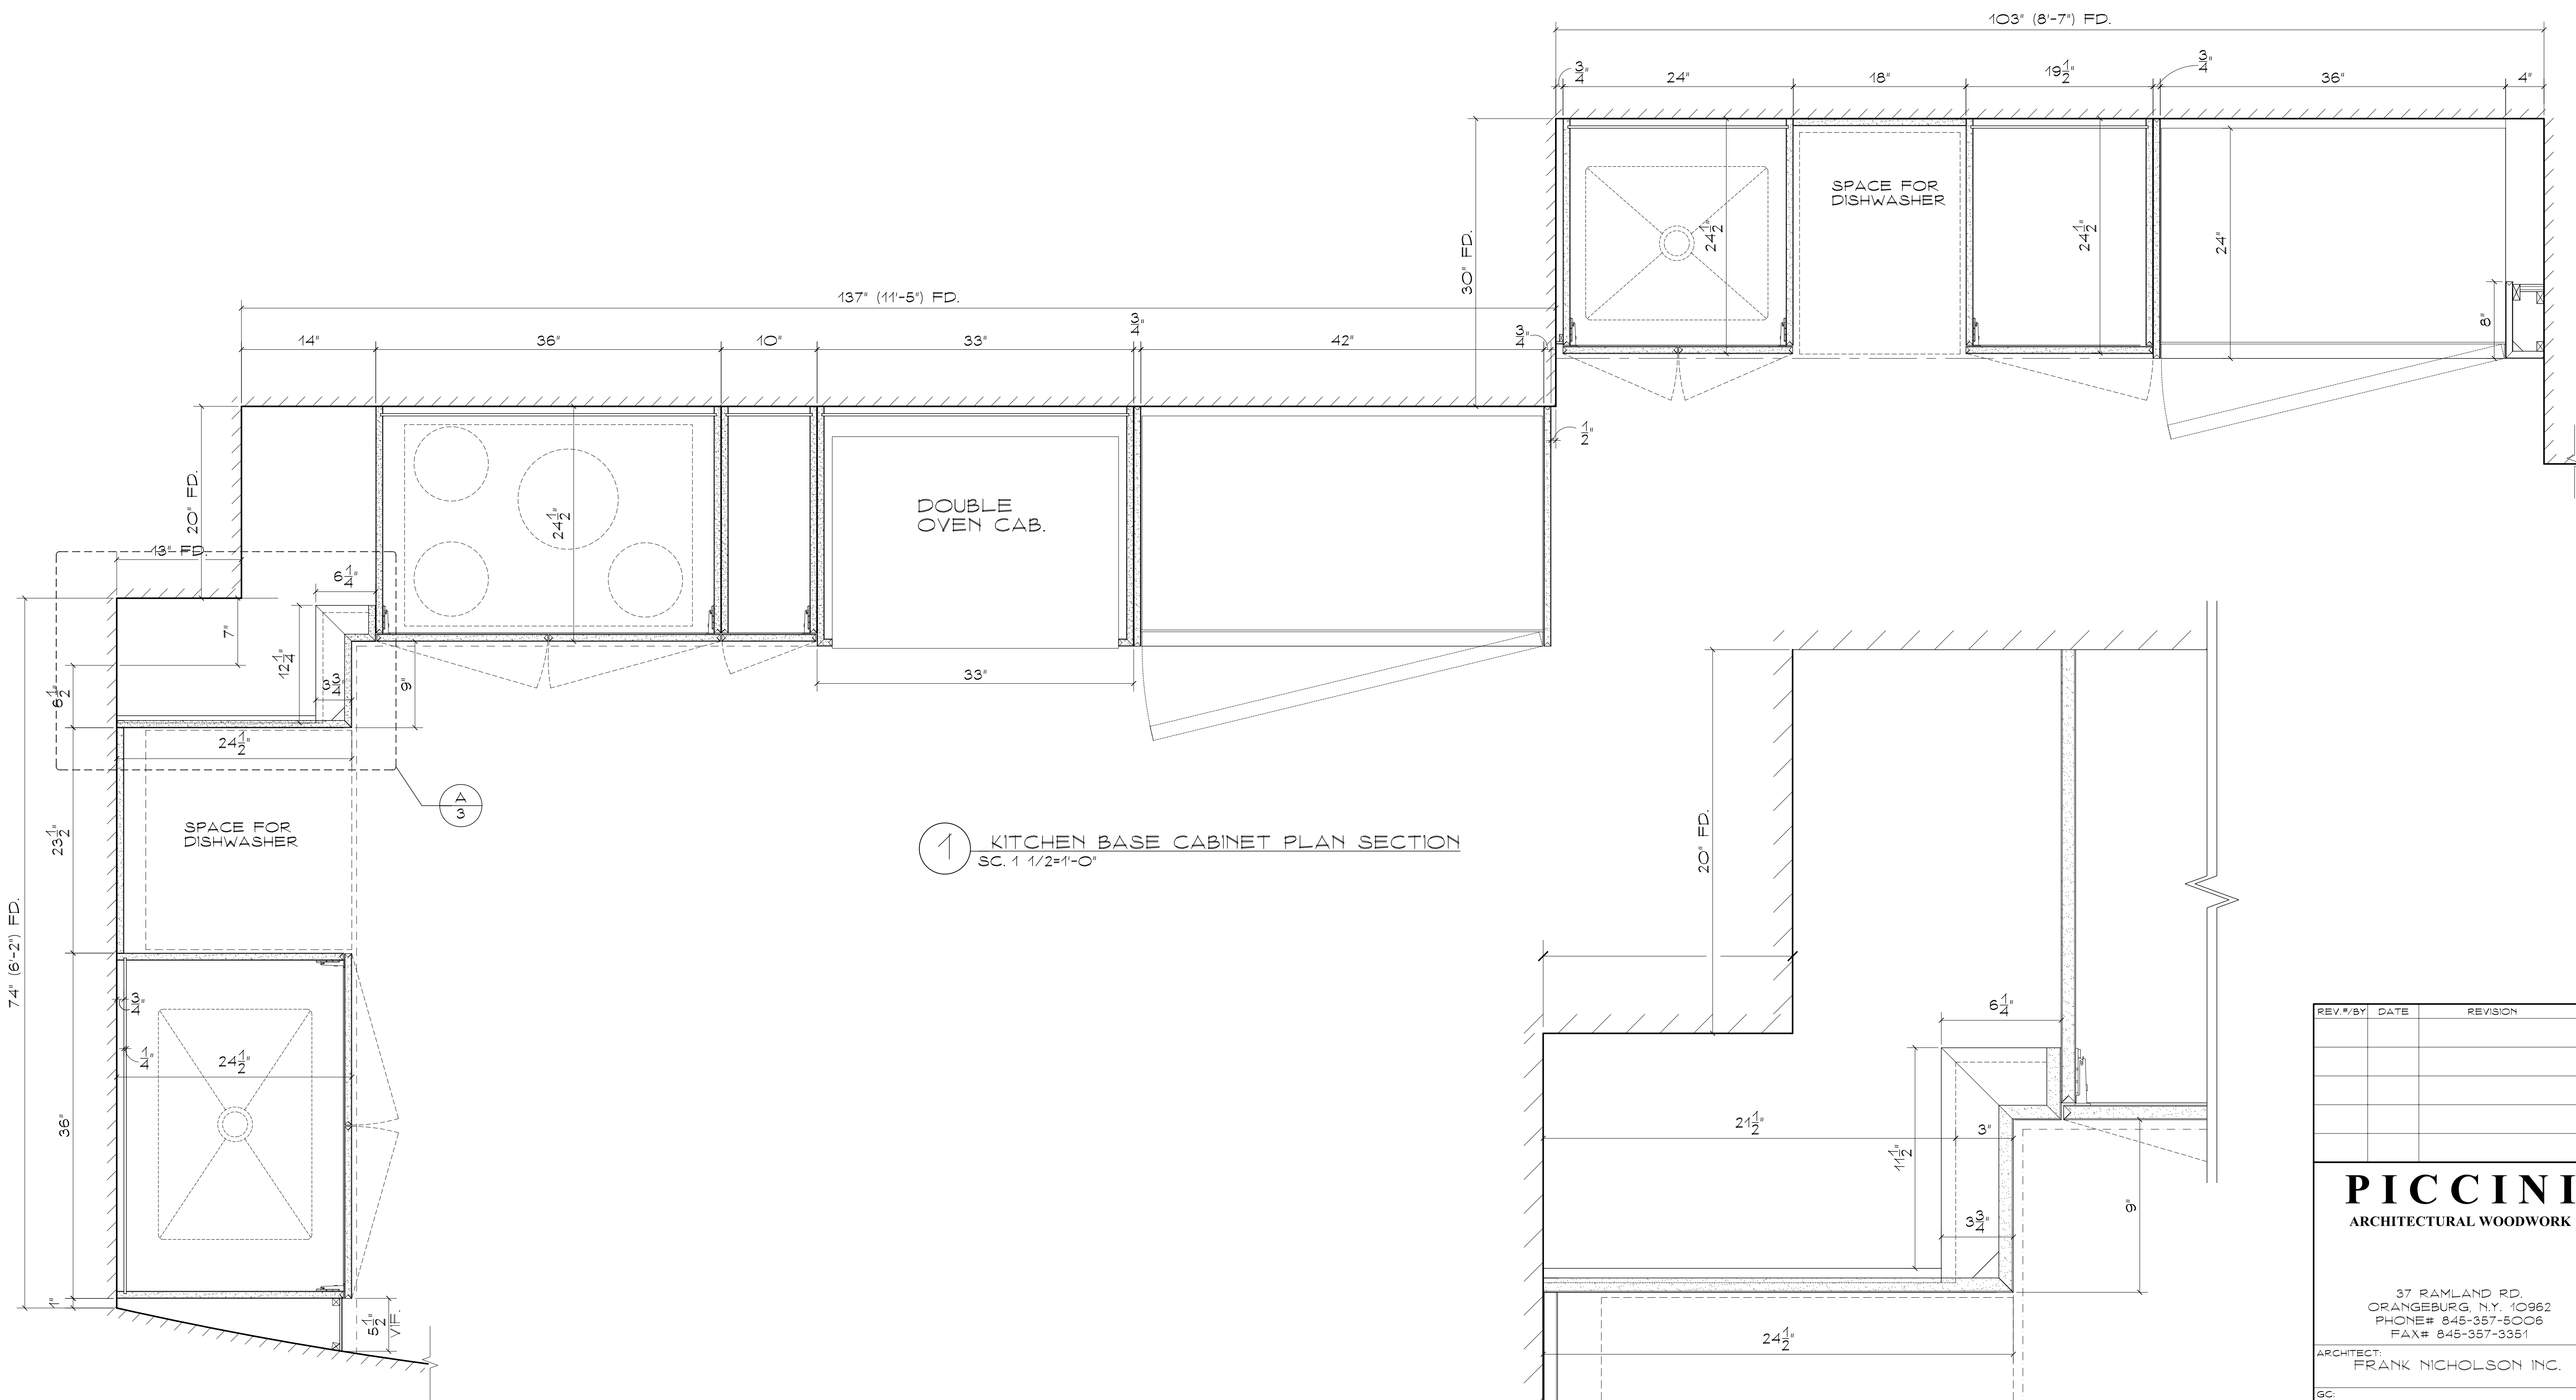

1 KITCHEN BASE CABINET PLAN SECTION  
SC. 1 1/2"=1'-0"

1 BASE CABINET CORNER DETAILS  
SC. 3"=1'-0"

REV.#/BY	DATE	REVISION

**PICCINI**  
ARCHITECTURAL WOODWORK

37 RAMLAND RD.  
ORANGEBURG, N.Y. 10962  
PHONE# 845-357-5006  
FAX# 845-357-3351


ARCHITECT:  
FRANK NICHOLSON INC.

GC:  
GEORGE FULLER CONST.

PROJECT:  
RITZ-CARLTON HOTEL

MILLWORK ITEMS:  
RENAISSANCE SQUARE  
PENTHOUSE CLUB  
KITCHEN BASE CABINET  
PLAN SECTION

SCALE: AS NOTED	BY: N.M.	DATE: 11/16/07
JOB NO. 3927	DRAWING NO. 3 OF 6	

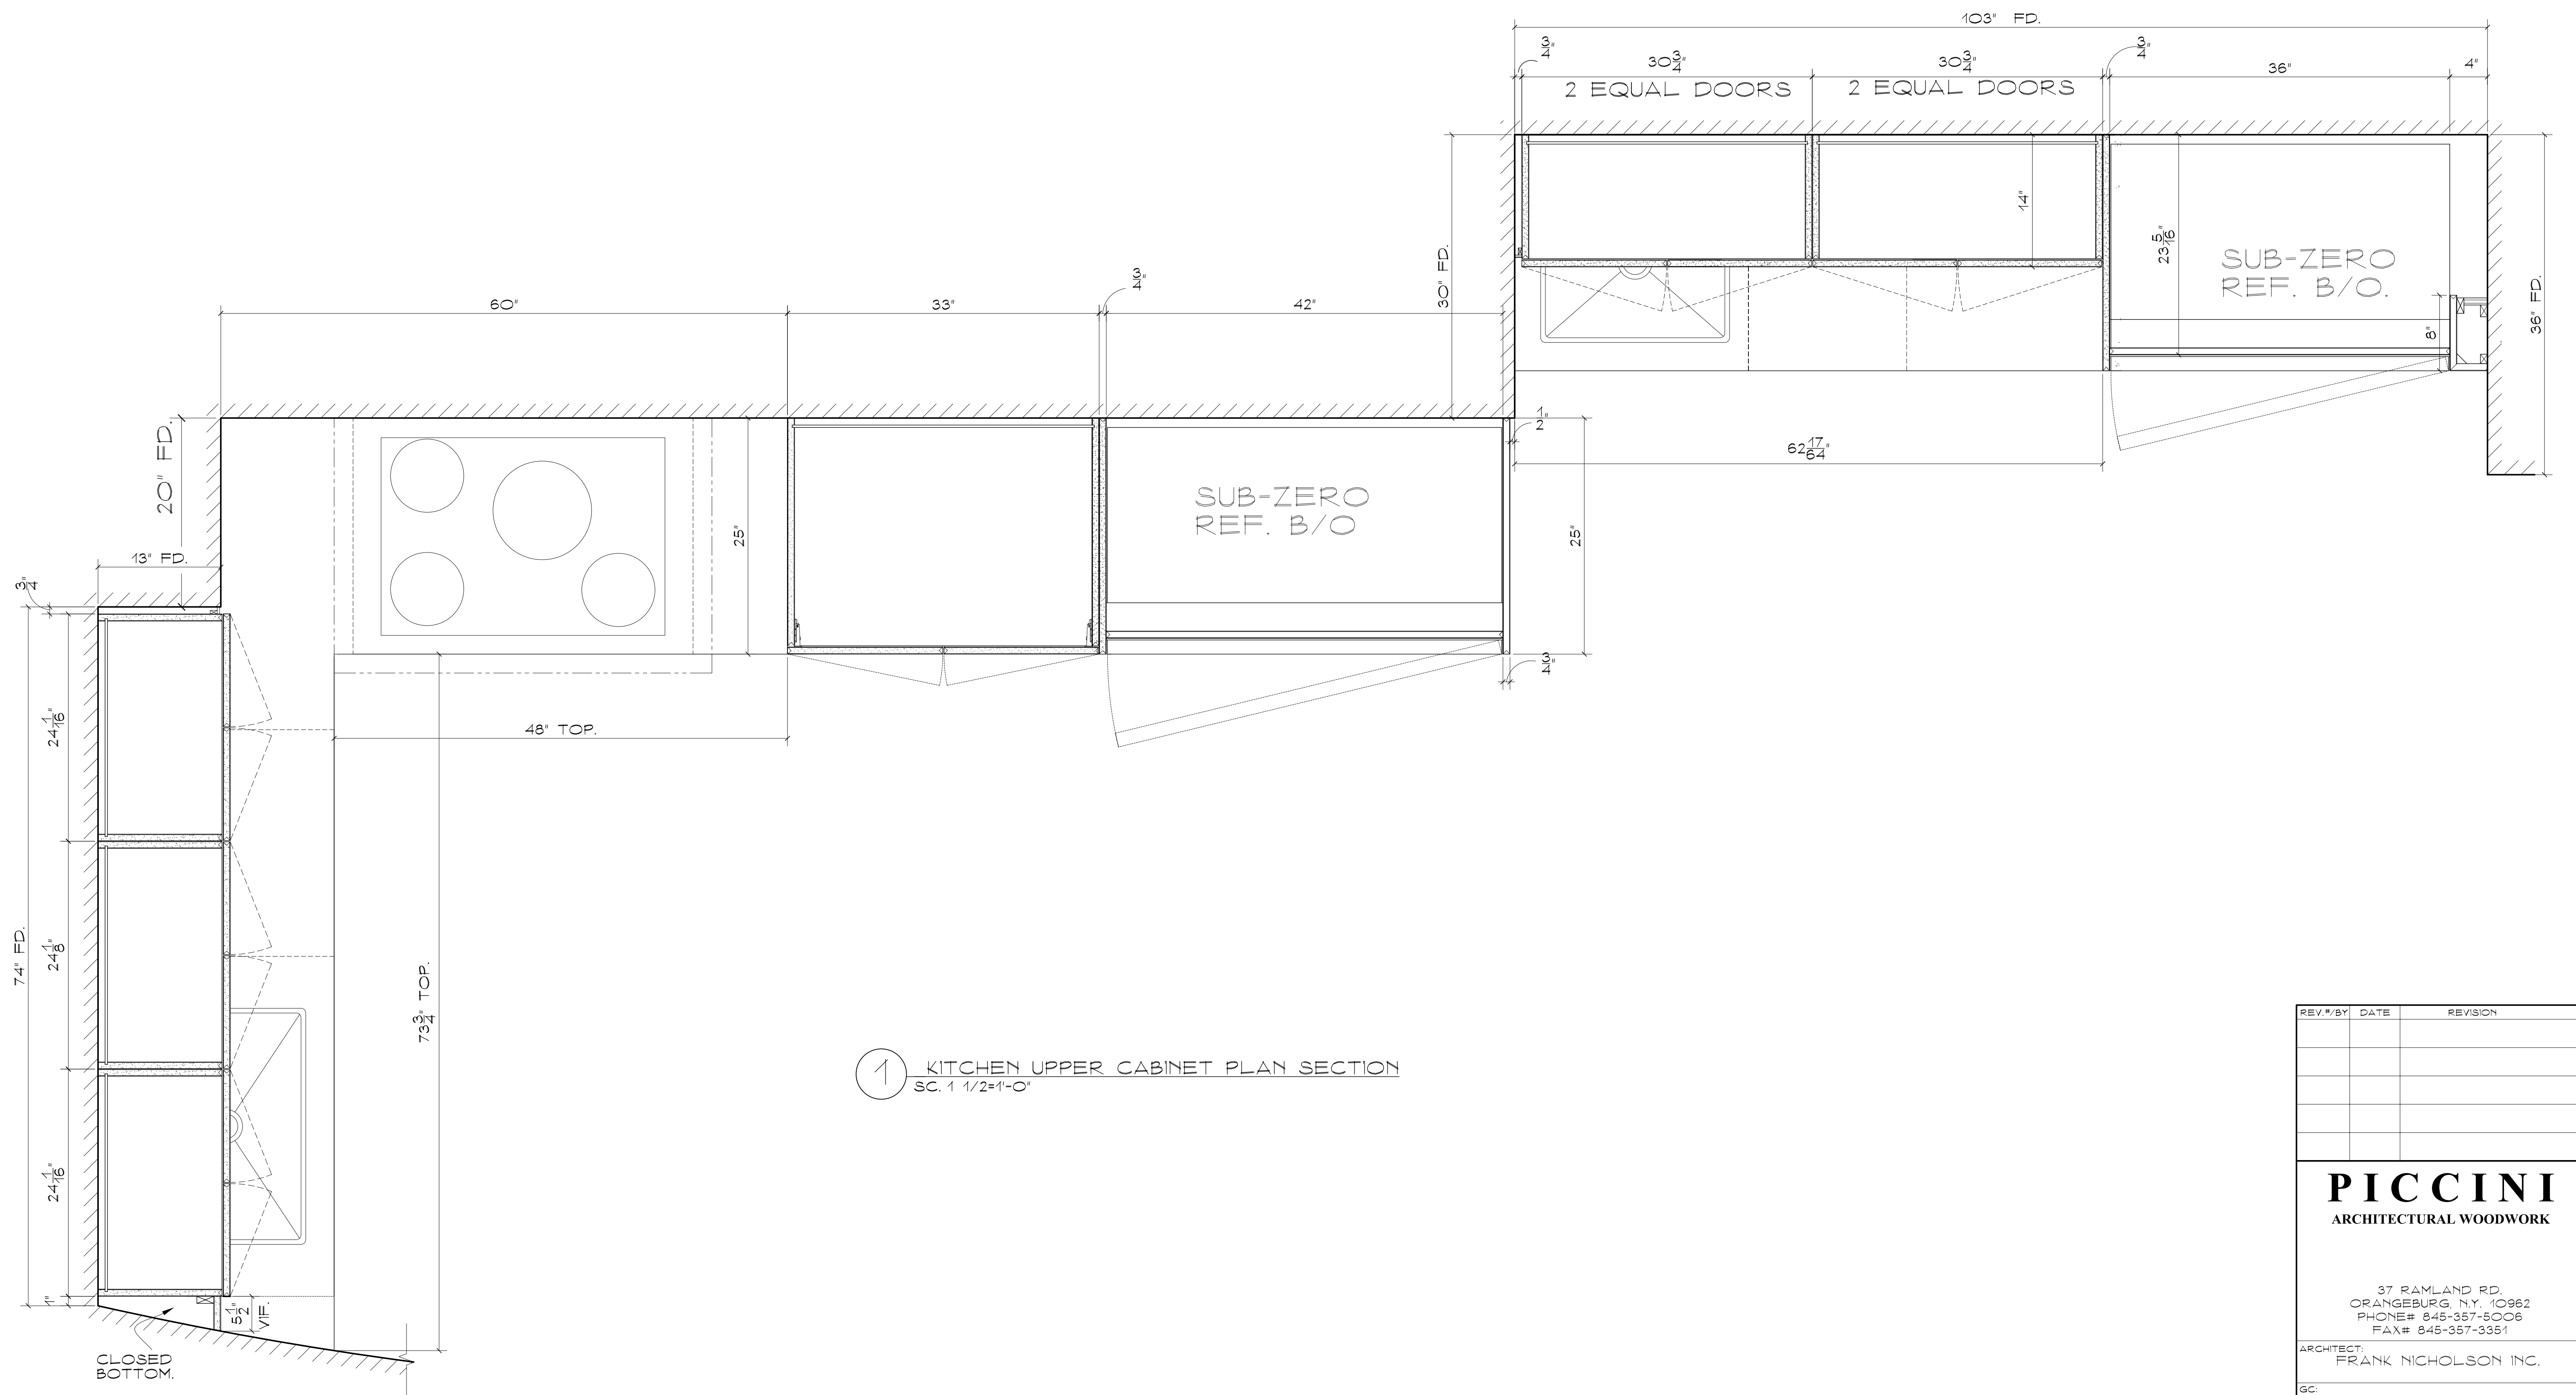

1 KITCHEN UPPER CABINET PLAN SECTION  
 SC. 1 1/2"=1'-0"

REV.#/BY	DATE	REVISION

**PICCINI**  
 ARCHITECTURAL WOODWORK

37 RAMLAND RD.  
 ORANBURG, N.Y. 10962  
 PHONE# 845-357-5006  
 FAX# 845-357-3351

ARCHITECT:  
 FRANK NICHOLSON INC.


GC:  
 GEORGE FULLER CONST.

PROJECT:  
 RITZ-CARLTON HOTEL


MILLWORK ITEMS:  
 RENAISSANCE SQUARE  
 PENTHOUSE CLUB  
 KITCHEN WALL CABINET  
 PLAN SECTION

SCALE: AS NOTED BY: N.M. DATE: 11/16/07


JOB NO. 3927 DRAWING NO. 4 OF 6

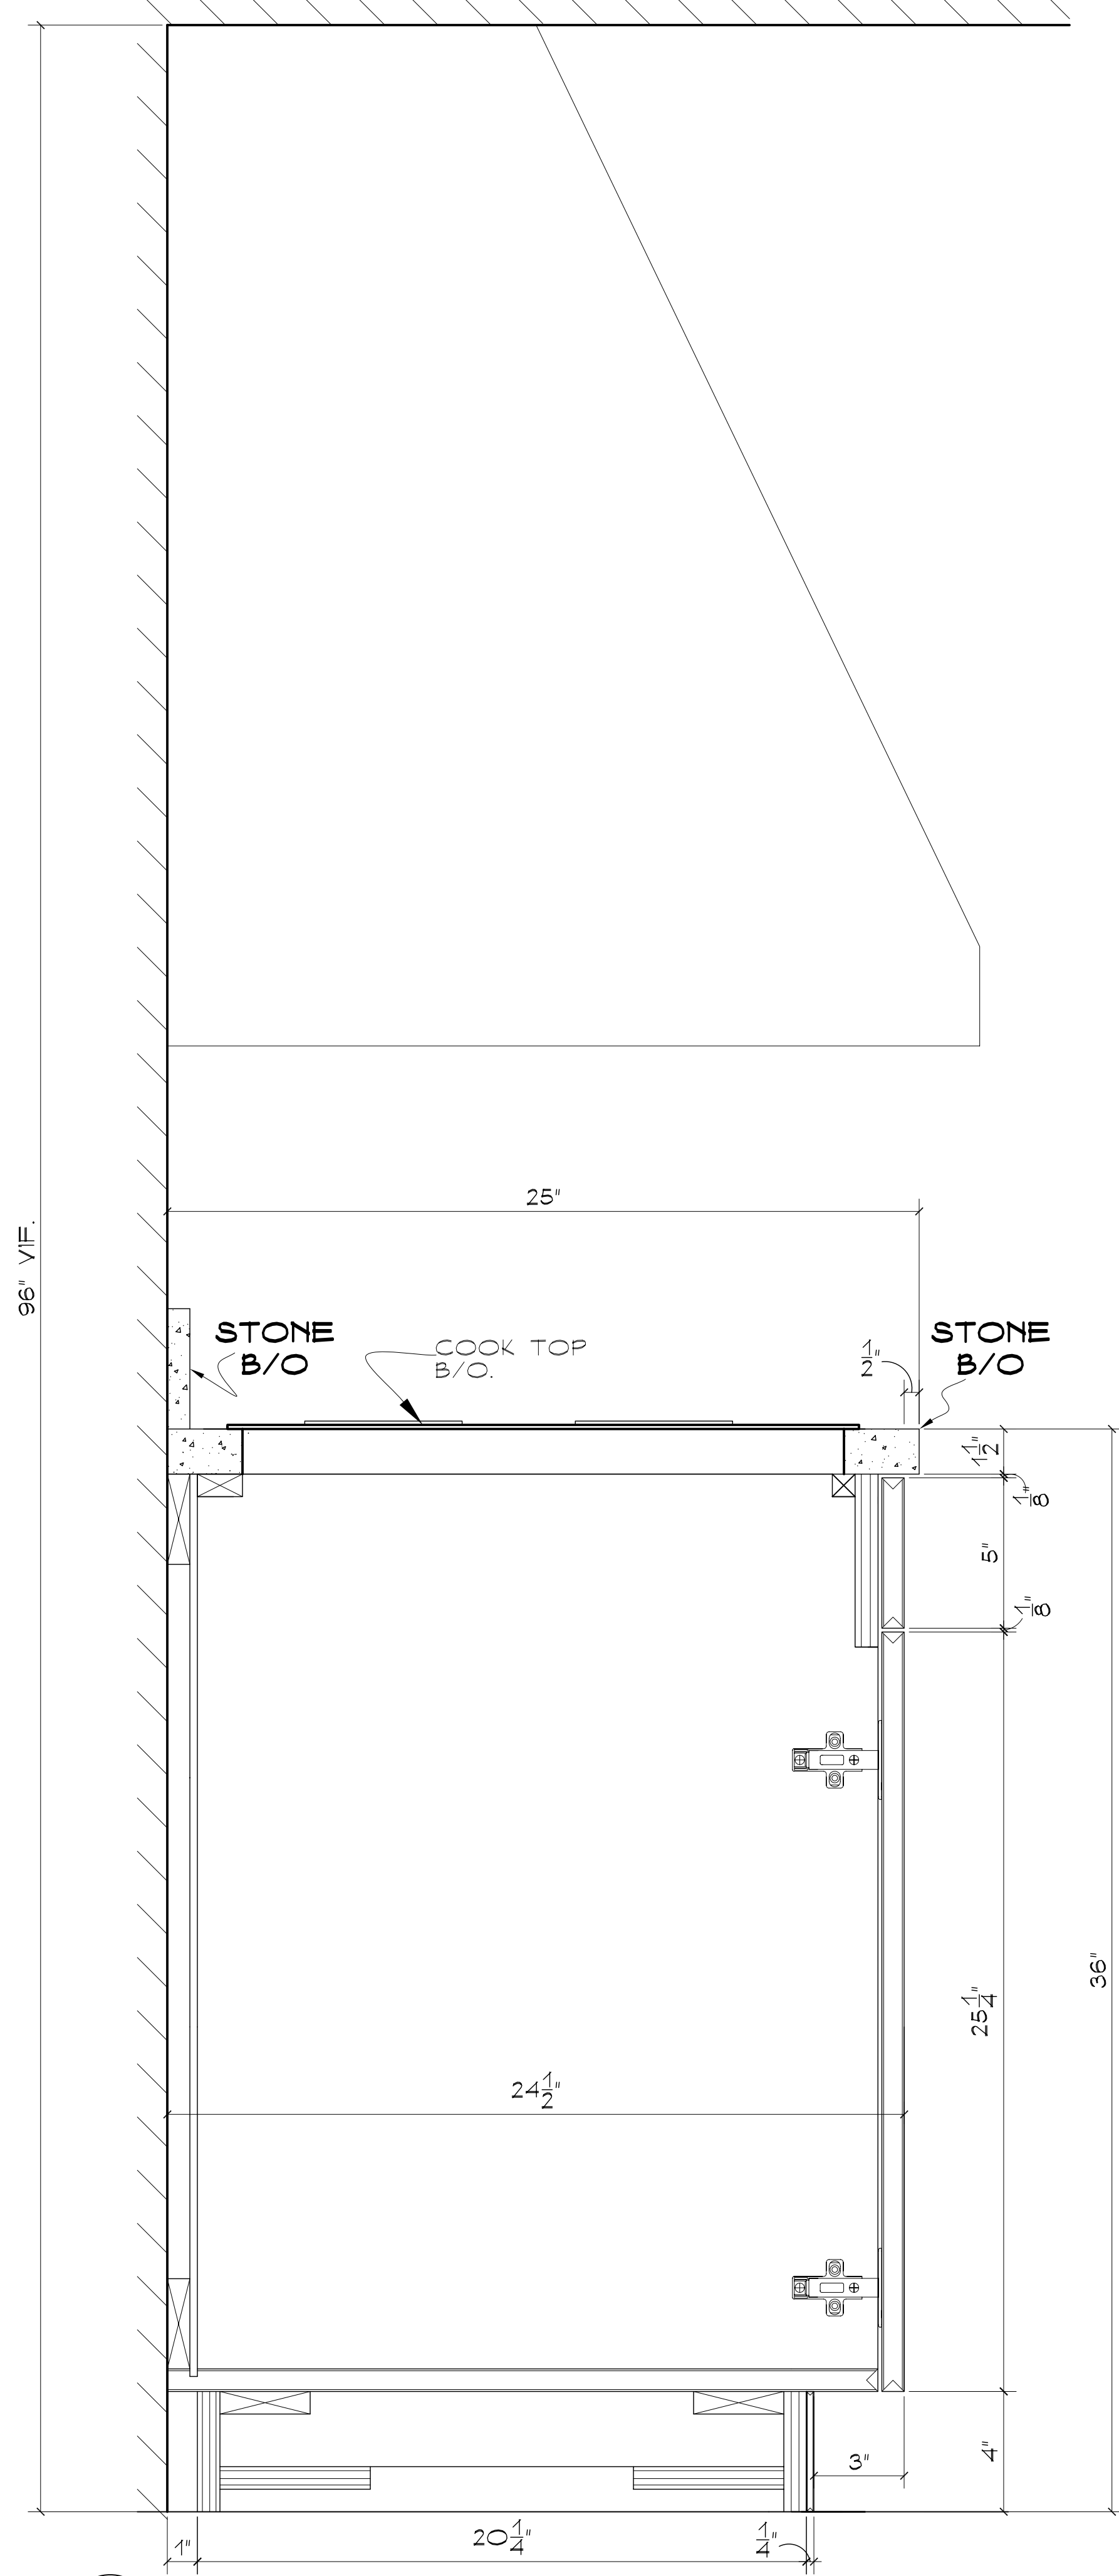

1 SECTION THROUGH COOK TOP STAND  
SC. 3/8"=1'-0"

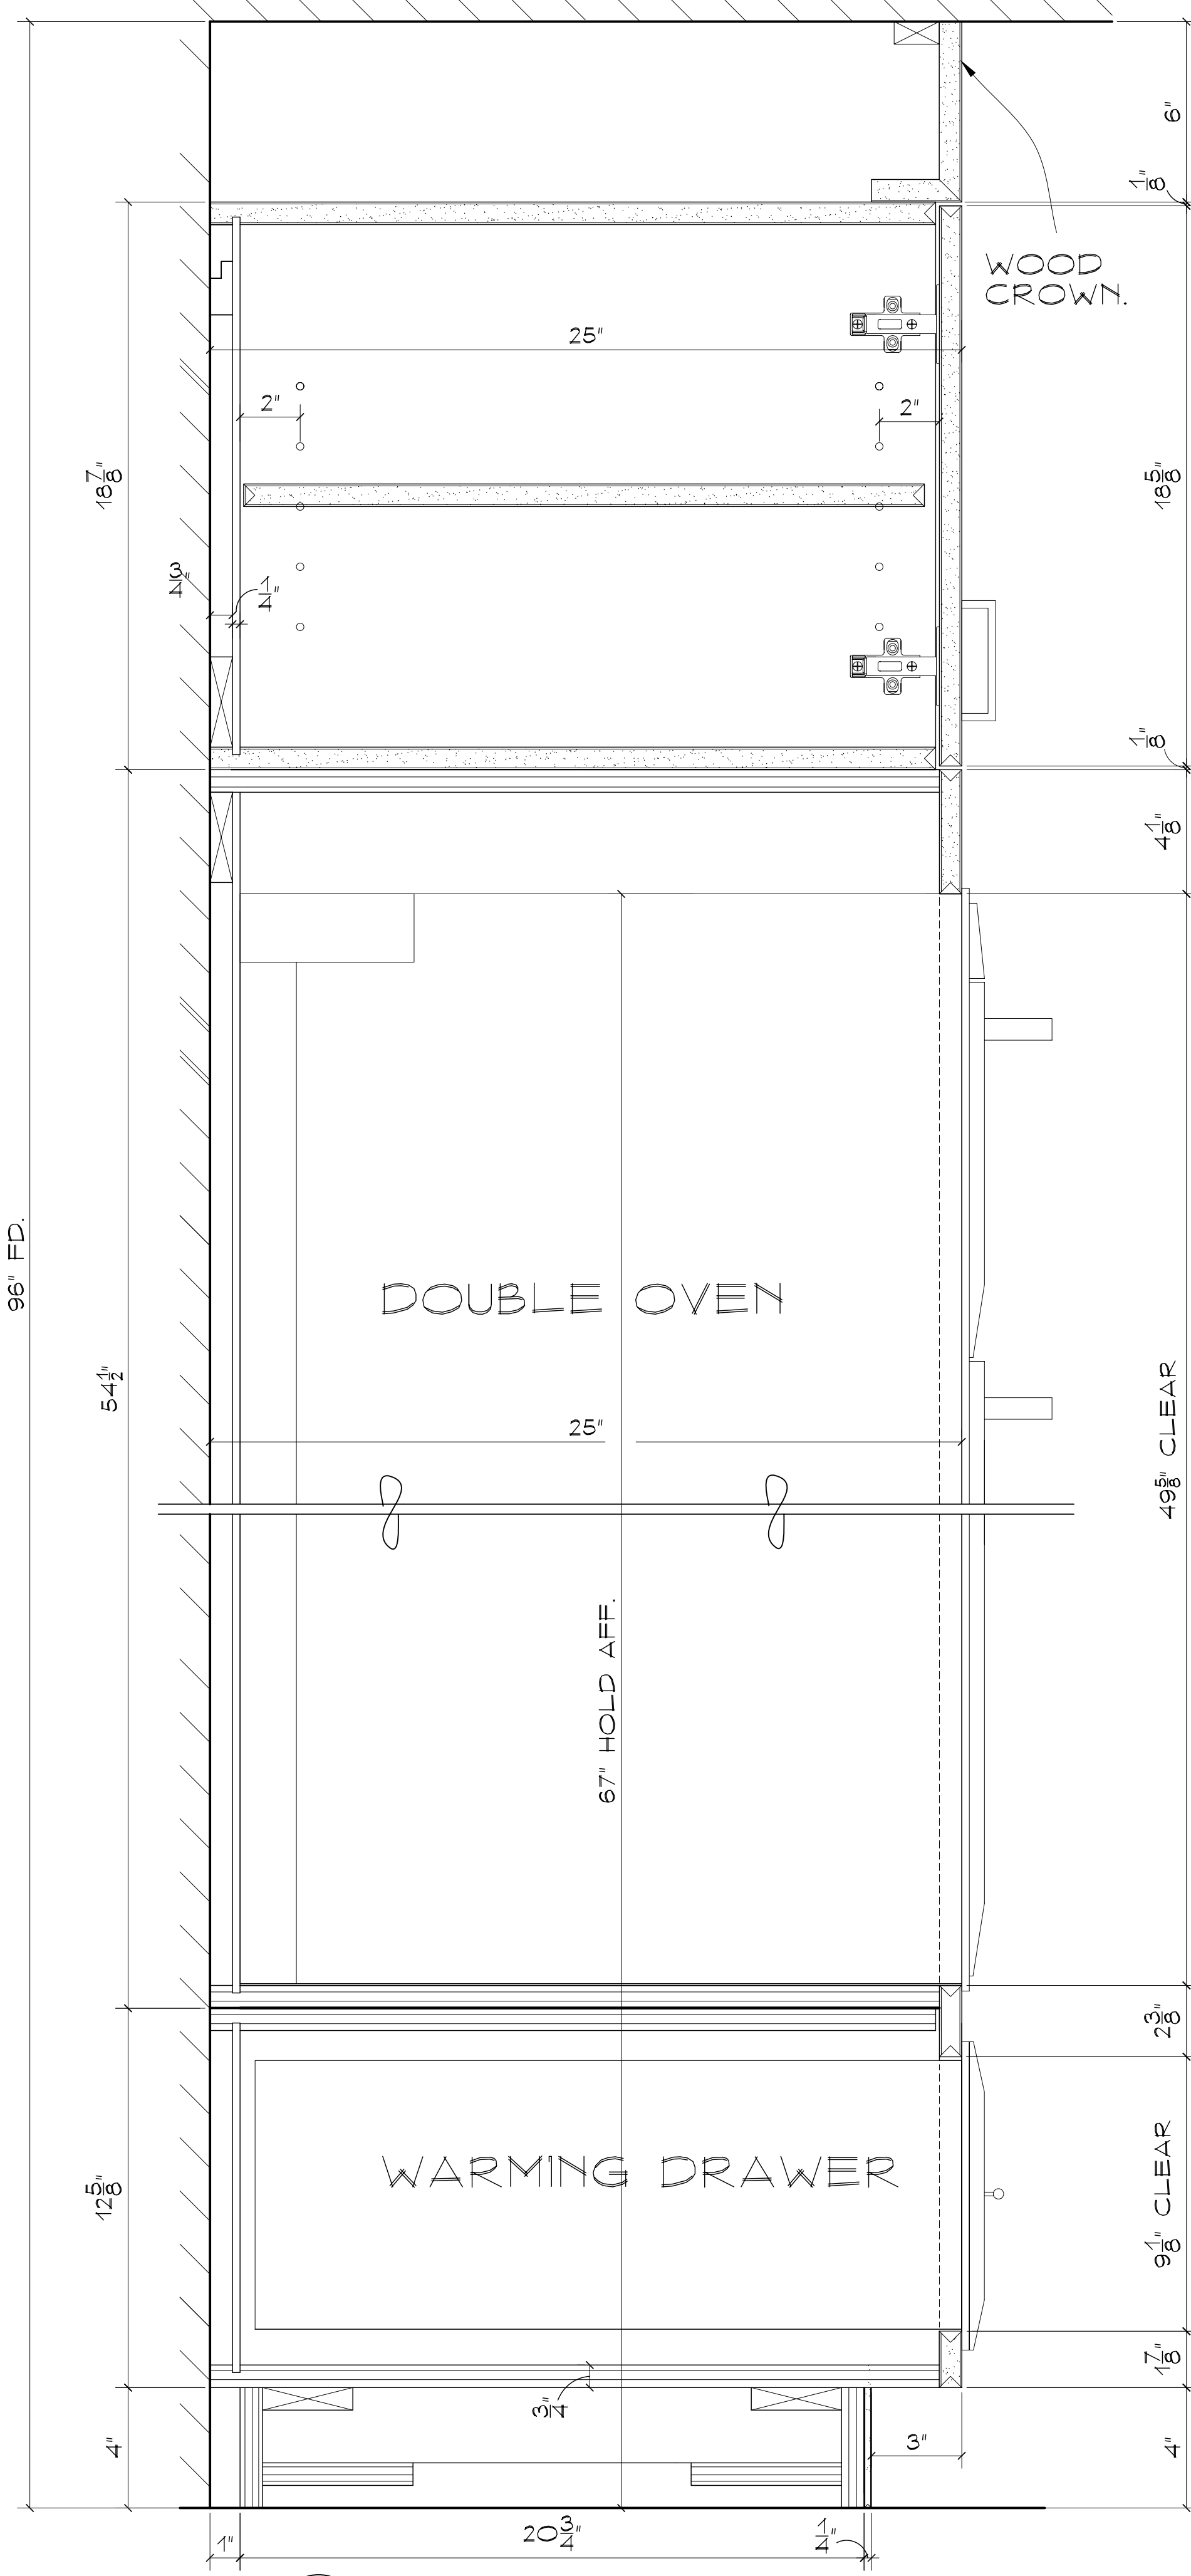

2 SECTION THROUGH OVEN CABINET.  
SC. 3/8"=1'-0"

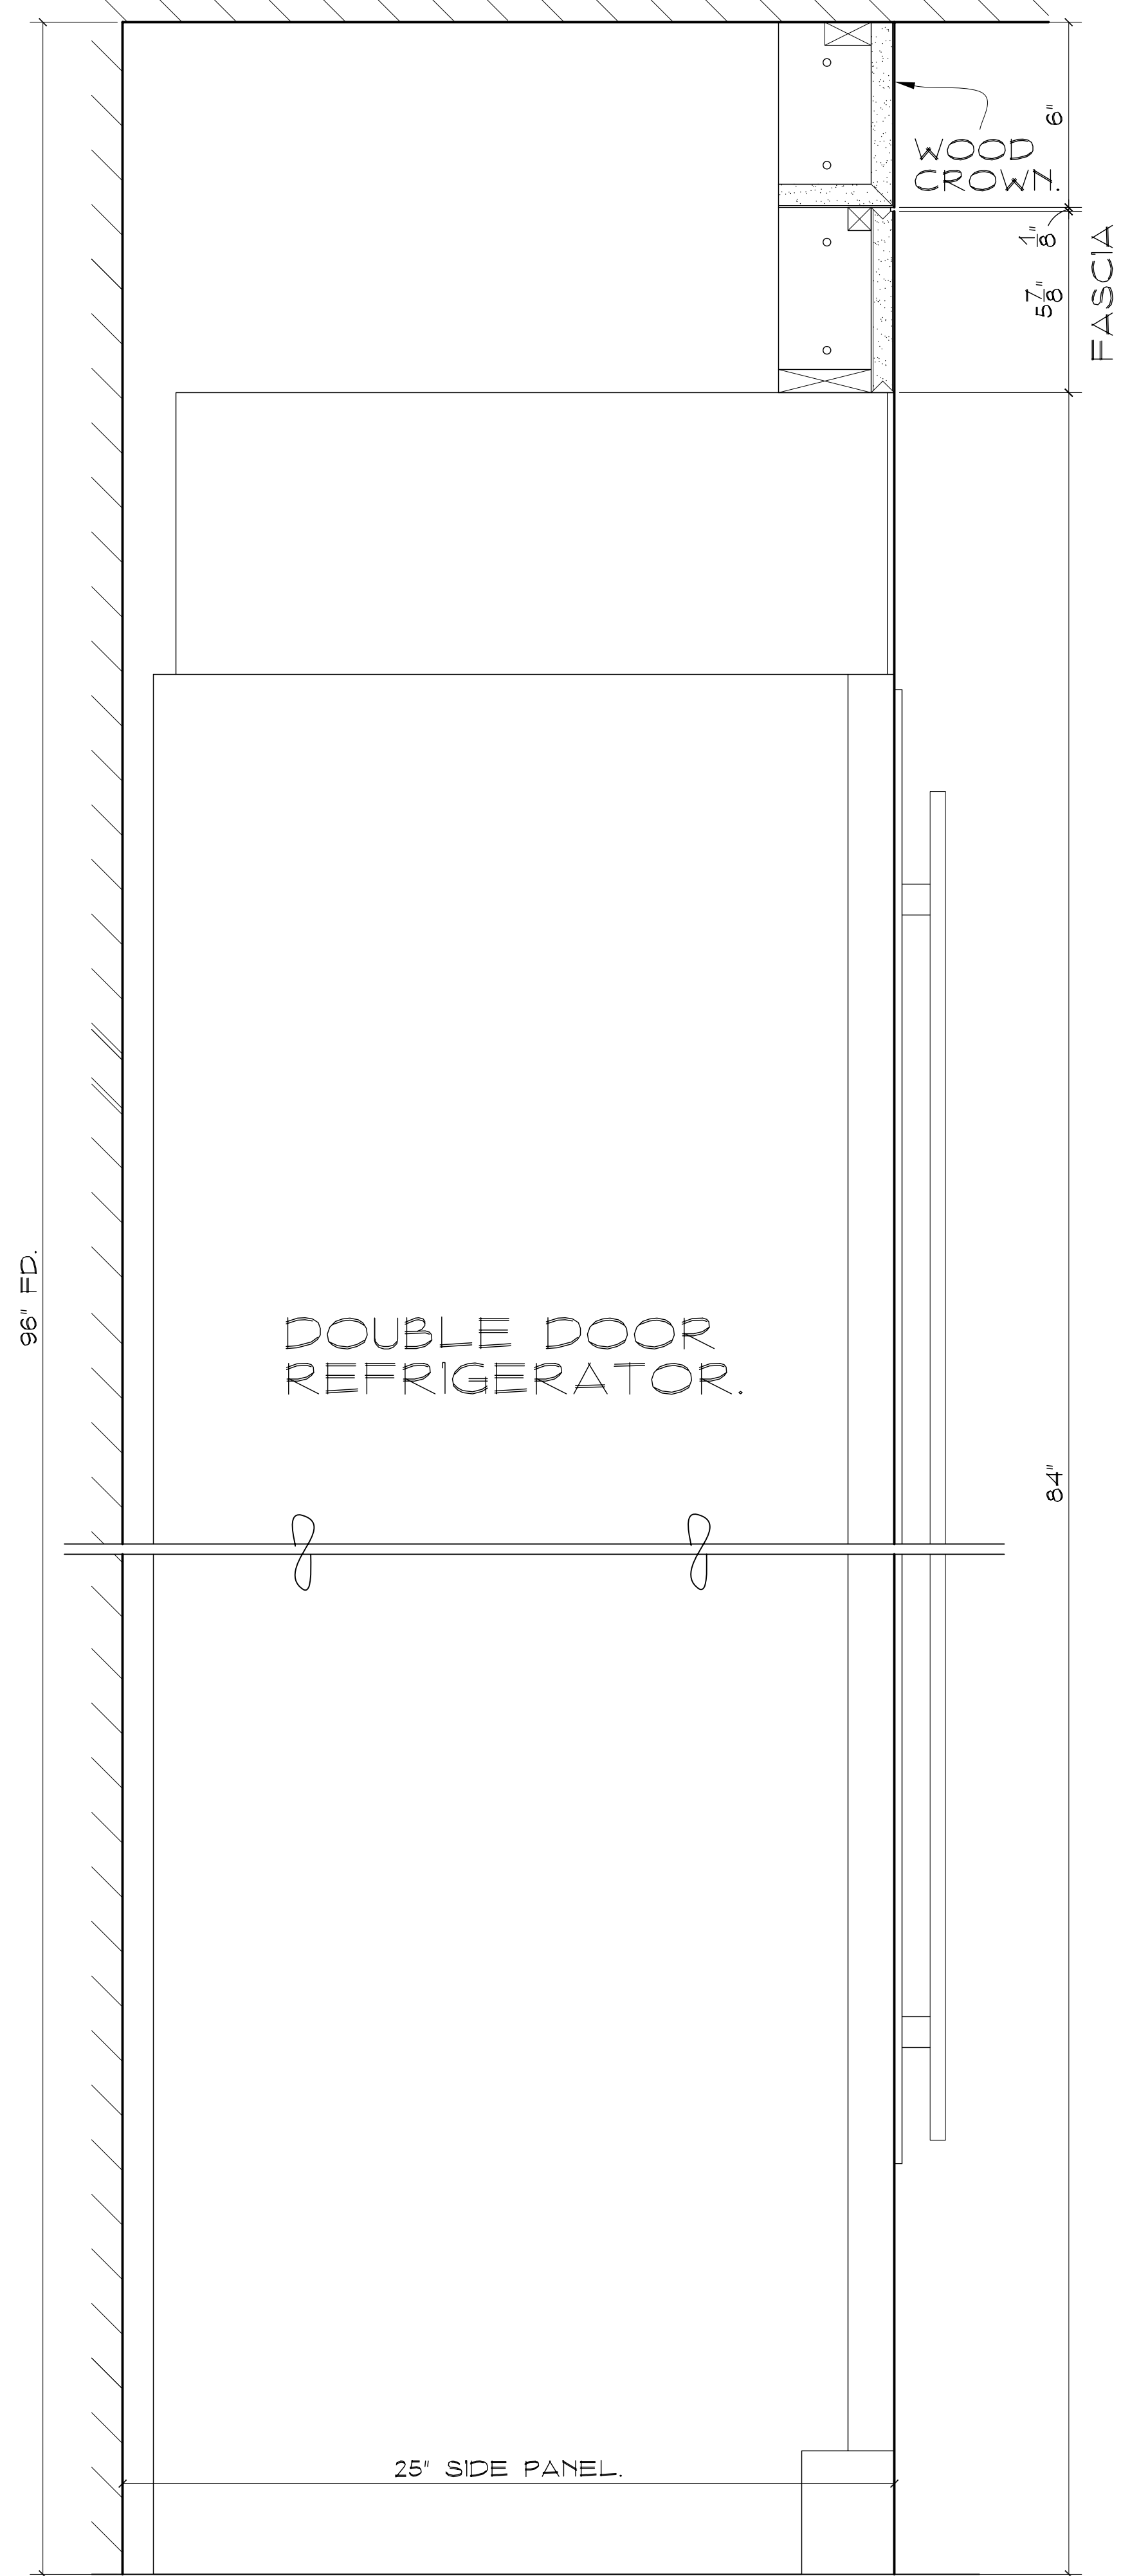

3 SECTION THROUGH DOUBLE DOOR REF.  
SC. 3/8"=1'-0"

REV.#/BY	DATE	REVISION

**PICCINI**  
ARCHITECTURAL WOODWORK

37 RAMLAND RD.  
ORANGETOWN, N.Y. 10962  
PHONE# 845-357-5006  
FAX# 845-357-3351

ARCHITECT:  
FRANK NICHOLSON INC.

GC:  
GEORGE FULLER CONST.


PROJECT:  
RITZ-CARLTON HOTEL

MILLWORK ITEMS:  
RENAISSANCE SQUARE  
PENTHOUSE CLUB  
KITCHEN CAB.


VERTICAL SECTIONS

SCALE: AS NOTED BY: N.M. DATE: 11/16/07


JOB NO. 3927 DRAWING NO. 5 OF 6

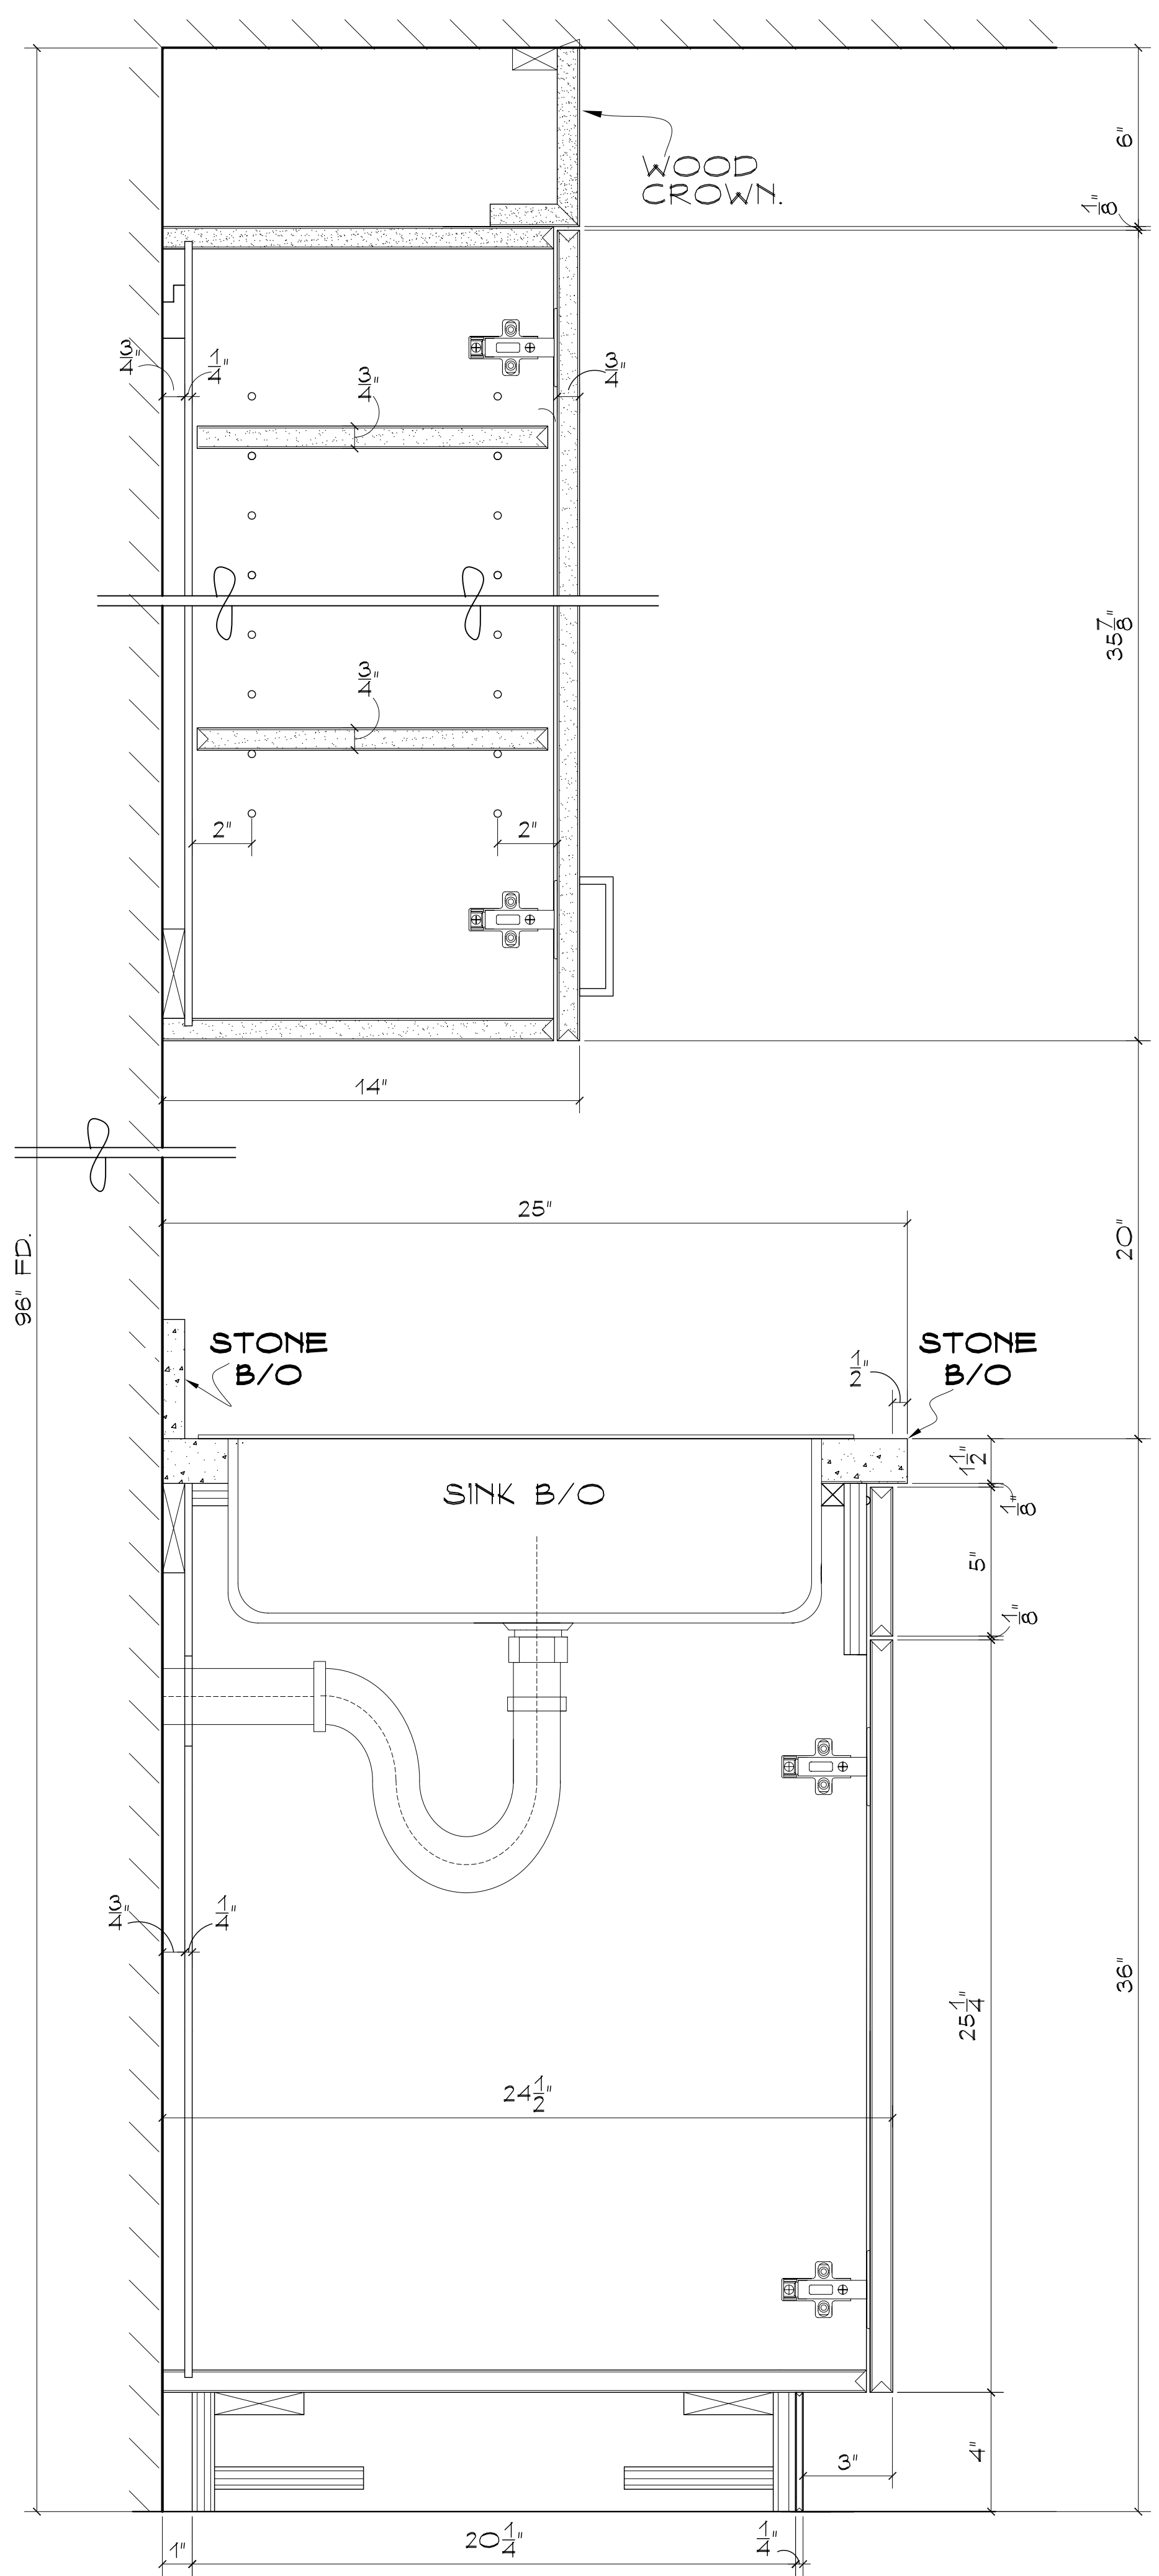

1 SECTION THROUGH SINK STAND.  
SC. 3/4"=1'-0"

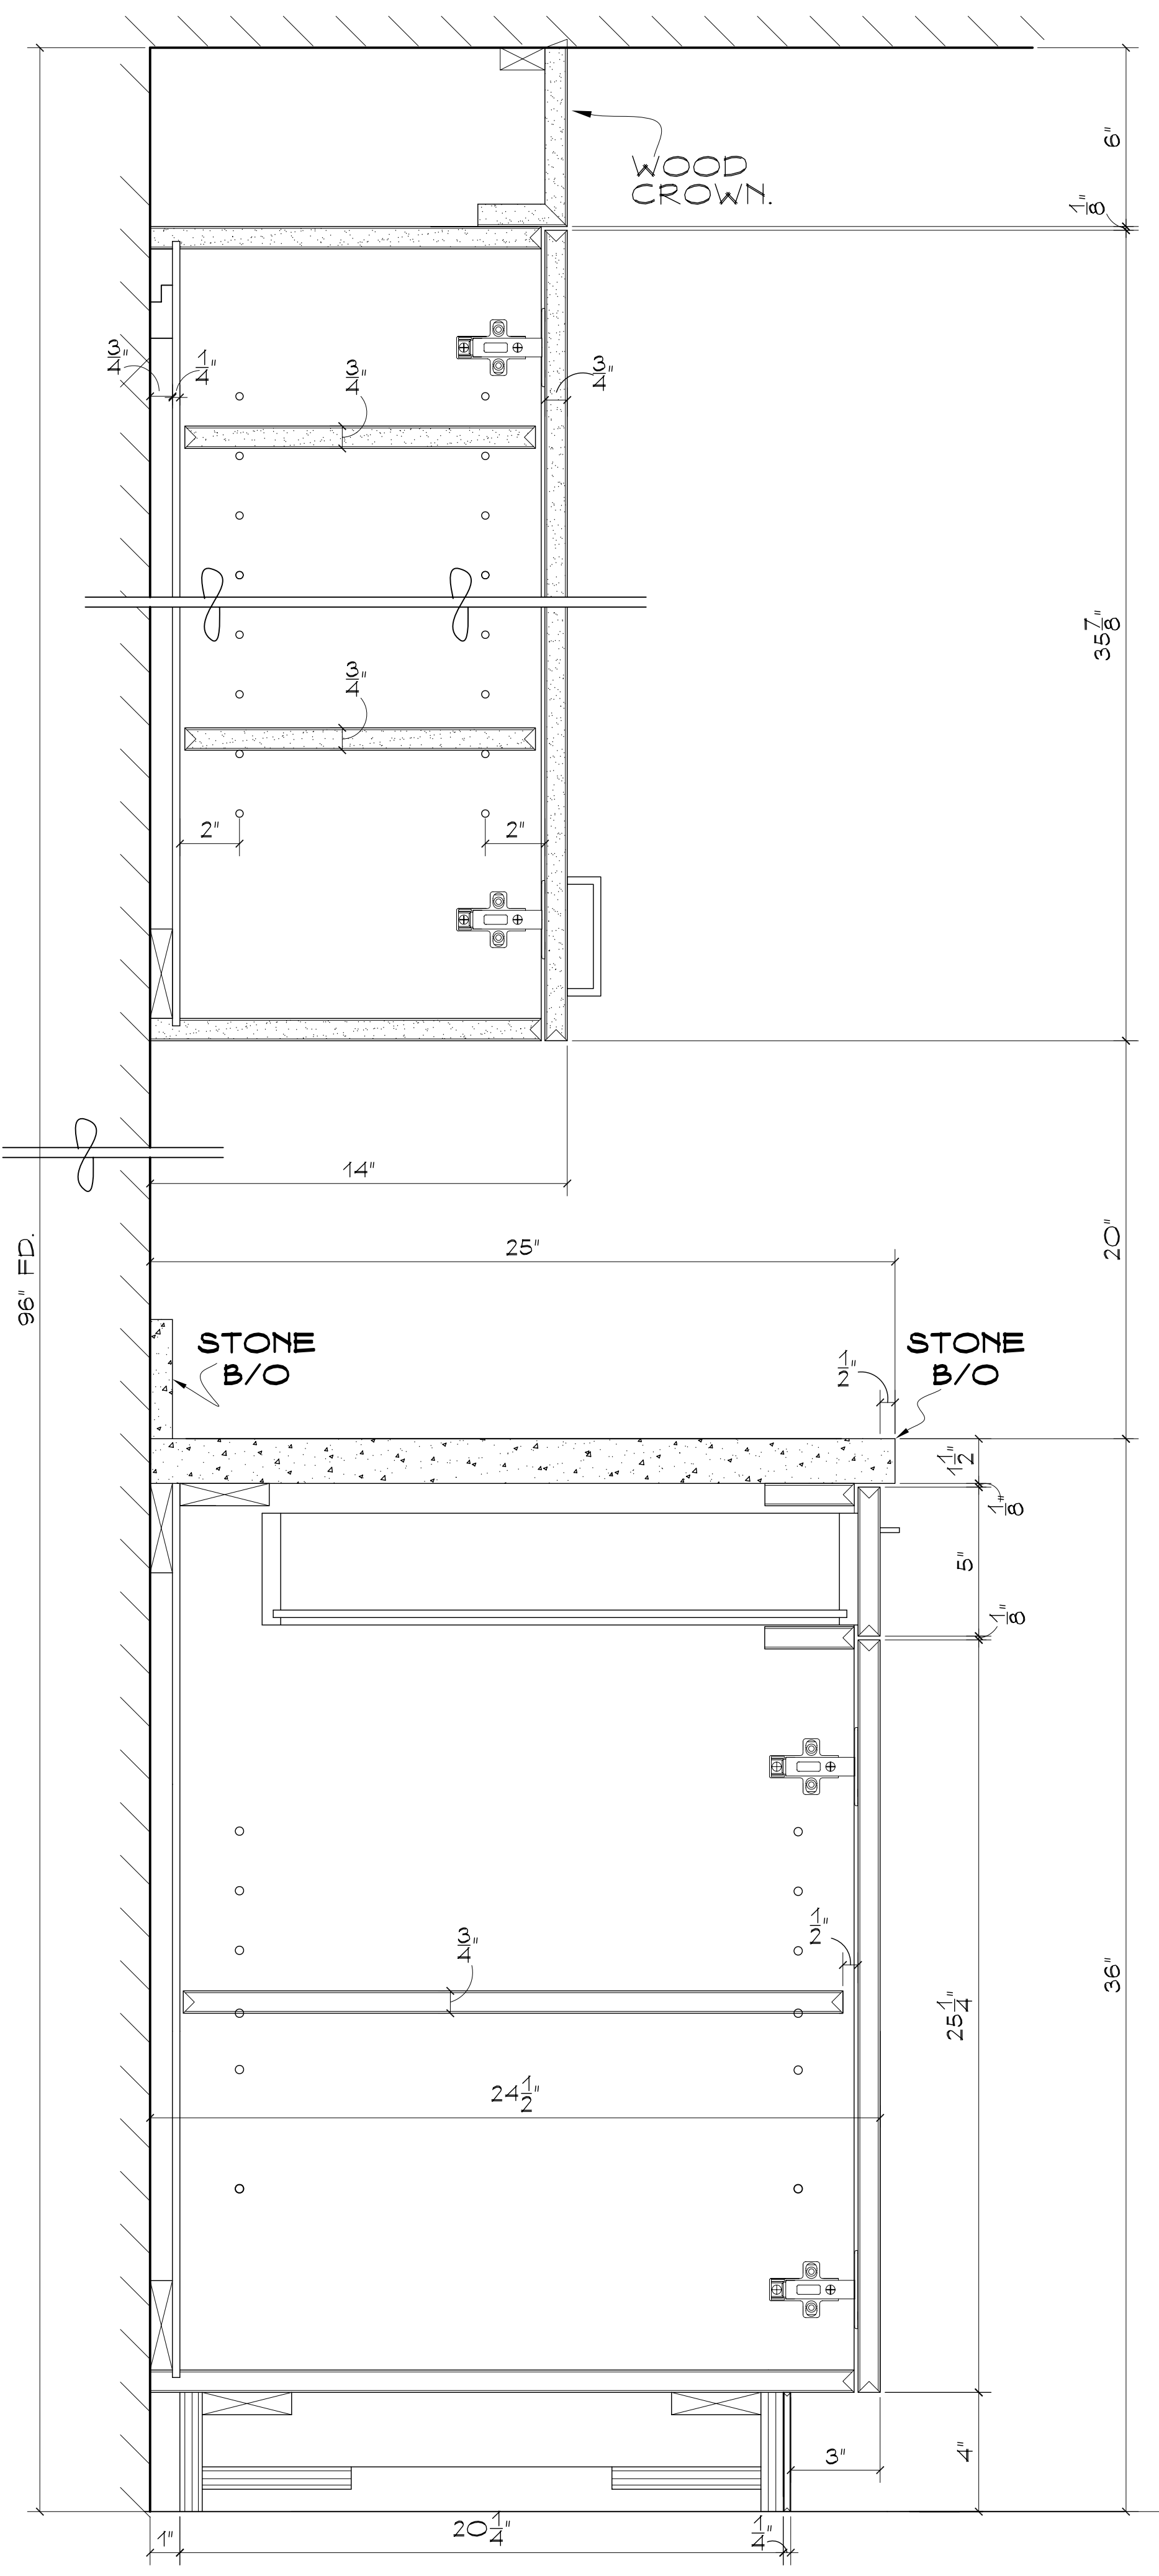

2 SECTION THROUGH PANTRY  
SC. 3/4"=1'-0"

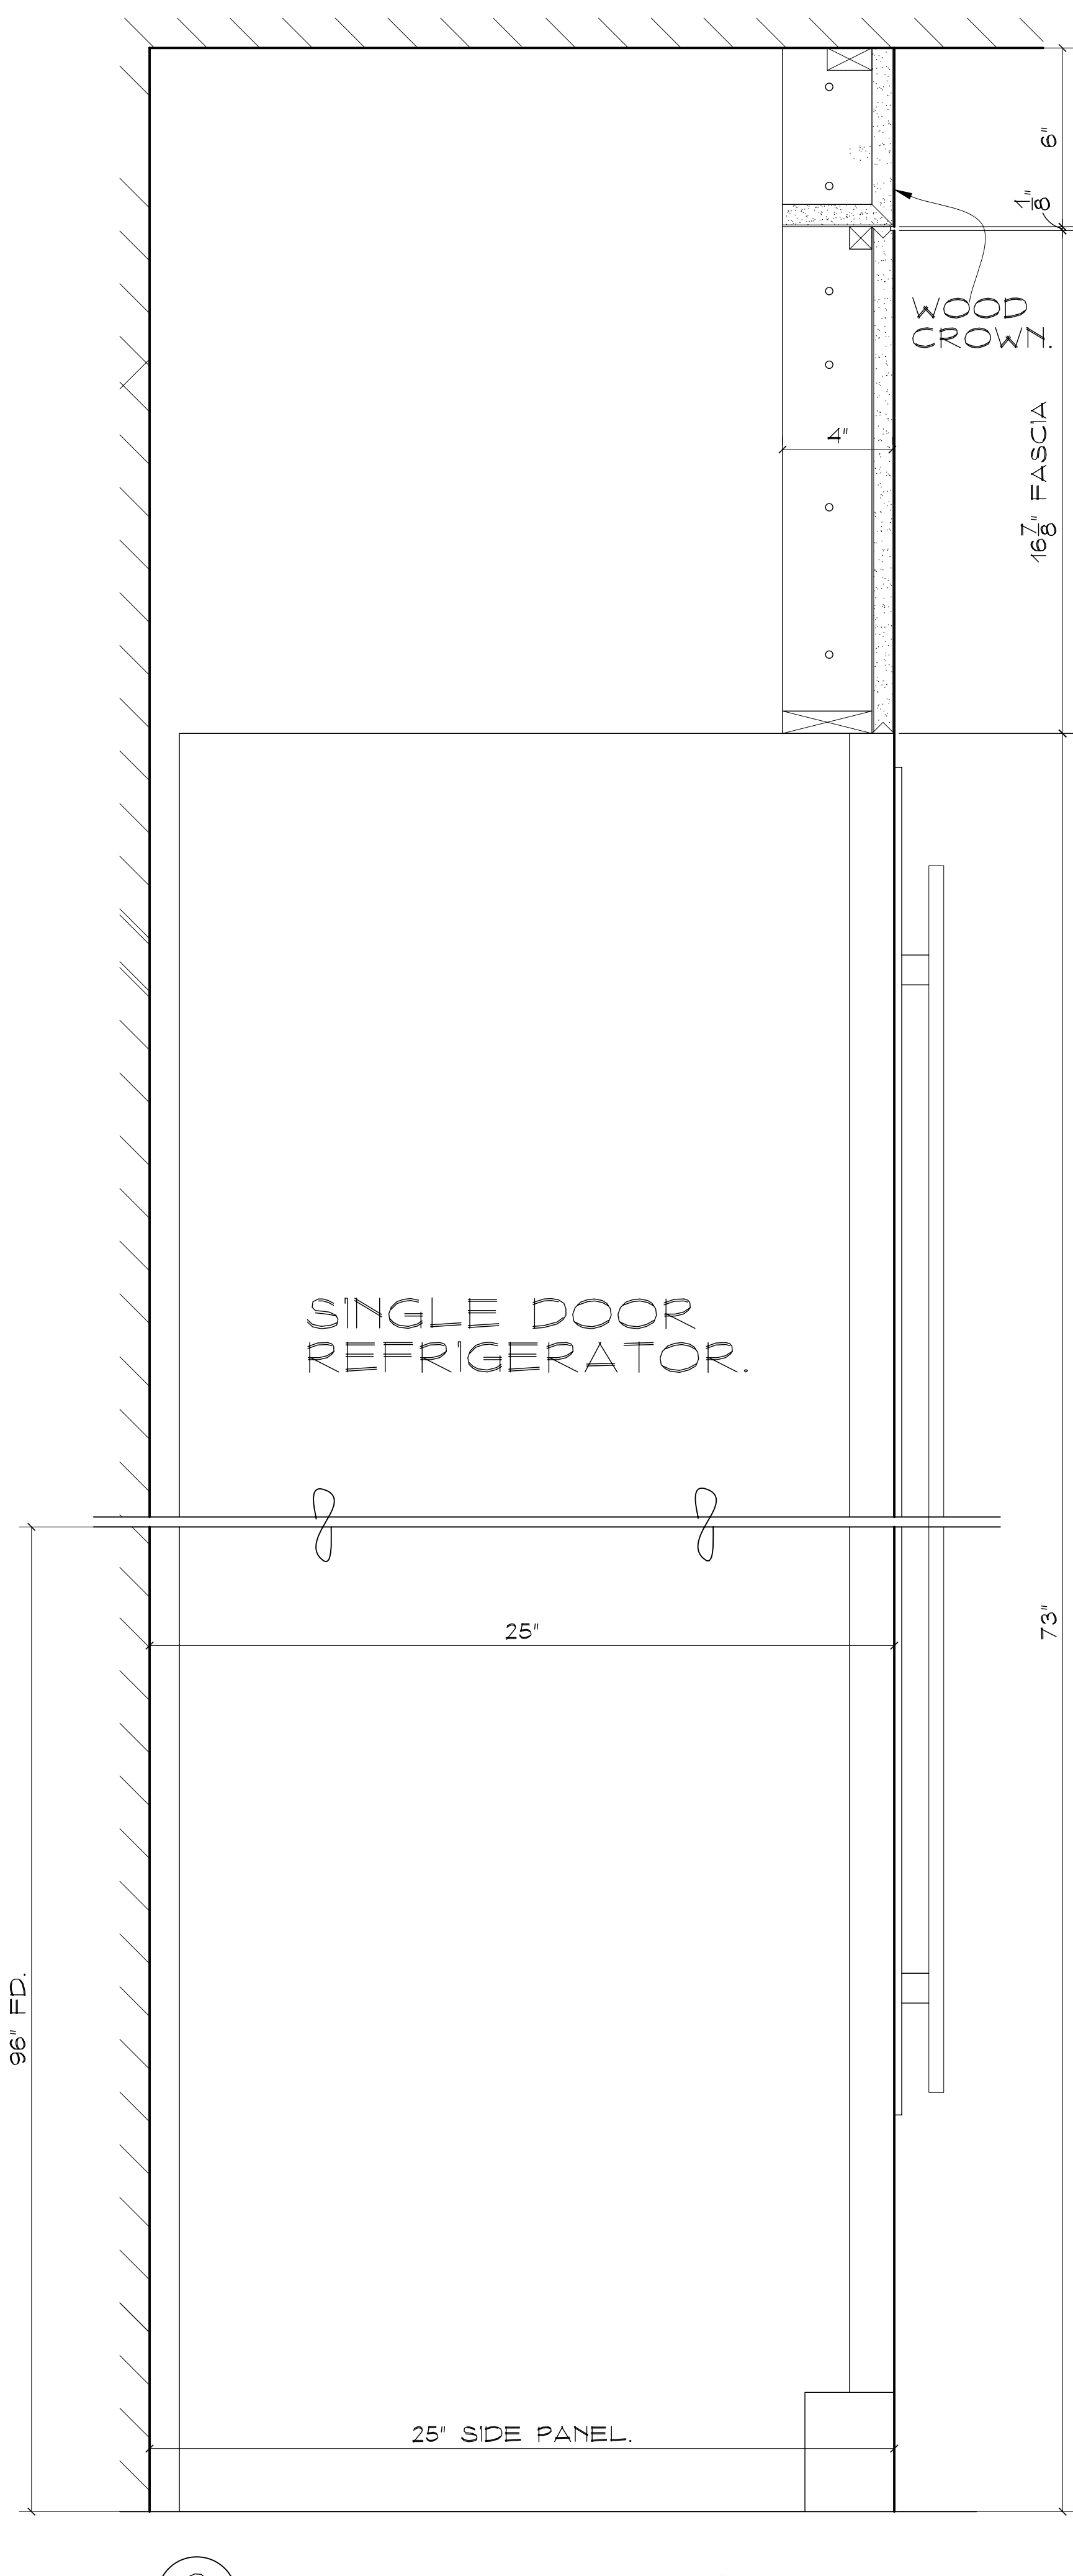

3 SECTION THROUGH SINGLE DOOR REF.  
SC. 3/4"=1'-0"

REV.#/BY	DATE	REVISION

**PICCINI**  
ARCHITECTURAL WOODWORK

37 RAMLAND RD.  
ORANGEBURG, N.Y. 10962  
PHONE# 845-357-5006  
FAX# 845-357-3351

ARCHITECT:  
FRANK NICHOLSON INC.

GC:  
GEORGE FULLER CONST.

PROJECT:  
RITZ-CARLTON HOTEL

MILLWORK ITEMS:  
RENAISSANCE SQUARE  
PENTHOUSE CLUB.  
KITCHEN CAB.  
VERTICAL SECTION

SCALE: AS NOTED BY: N.M DATE: 11/16/07

JOB NO. 3927 DRAWING NO. 6 OF 6