



1 5TH FLOOR - KEY PLAN
SCALE: 1/16" = 1'-0"

ARCHITECT PLEASE SPECIFY AND/OR
CHECK AND APPROVE ITEMS
LISTED BELOW

WOOD SPECIES

W-1	
W-2	
W-3	
W-4	
W-5	
W-6	
W-7	
W-8	
W-9	
W-10	

PLASTIC LAMINATE

P-1	
P-2	
P-3	
P-4	
P-5	
P-6	
P-7	

OTHER MATERIALS

O-1	
O-2	
O-3	
O-4	

FINISHES

F-1	
F-2	
F-3	

HARDWARE

H-1	
H-2	
H-3	
H-4	
H-5	
H-6	
H-7	
H-8	
H-9	
H-10	
H-11	

EXCLUSIONS

E-1	
E-2	
E-3	
E-4	
E-5	

MISCELLANEOUS NOTES

INFORMATION REQ. FROM CLIENT

LEGEND

ITEM NO. DWG. NO. ELEV. DESCRIPTION	ELEV. NO. DWG. NO.
DOOR NO. DWG. NO. ELEV.	SECT. NO. DWG. NO.
ROOM NO.	SPECIFICATION

DISTRIBUTION OF COPIES

DATE	OFFICE	SHOP	FIELD	DATE	COPIES	FOR

REVISIONS


BY	DATE	DESCRIPTION

JOB NO.	DWG. BY	SCALE	DATE
4429-14	N.M.	AS NOTED	7/11/2014


JOB TITLE / LOCATION

NICE ACTIMIZE
1359 BROADWAY
NEW YORK, NY 10018



DWG. DESCRIPTION	DWG. NO.
MILLWORK KEY PLAN	1.00

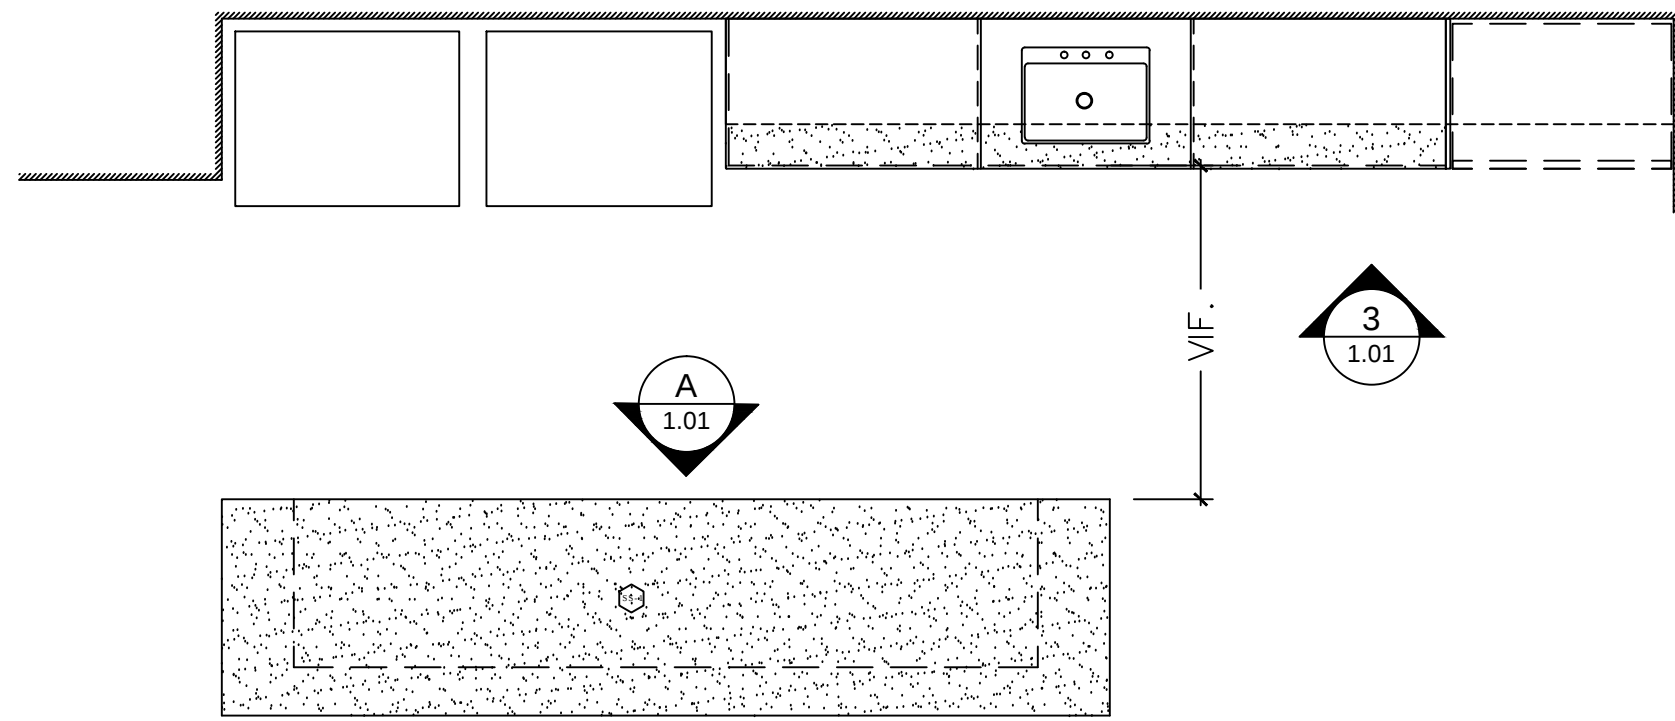


1 PANTRY FLOOR PLAN @ RM 0512
SCALE: 3/8" = 1'-0"

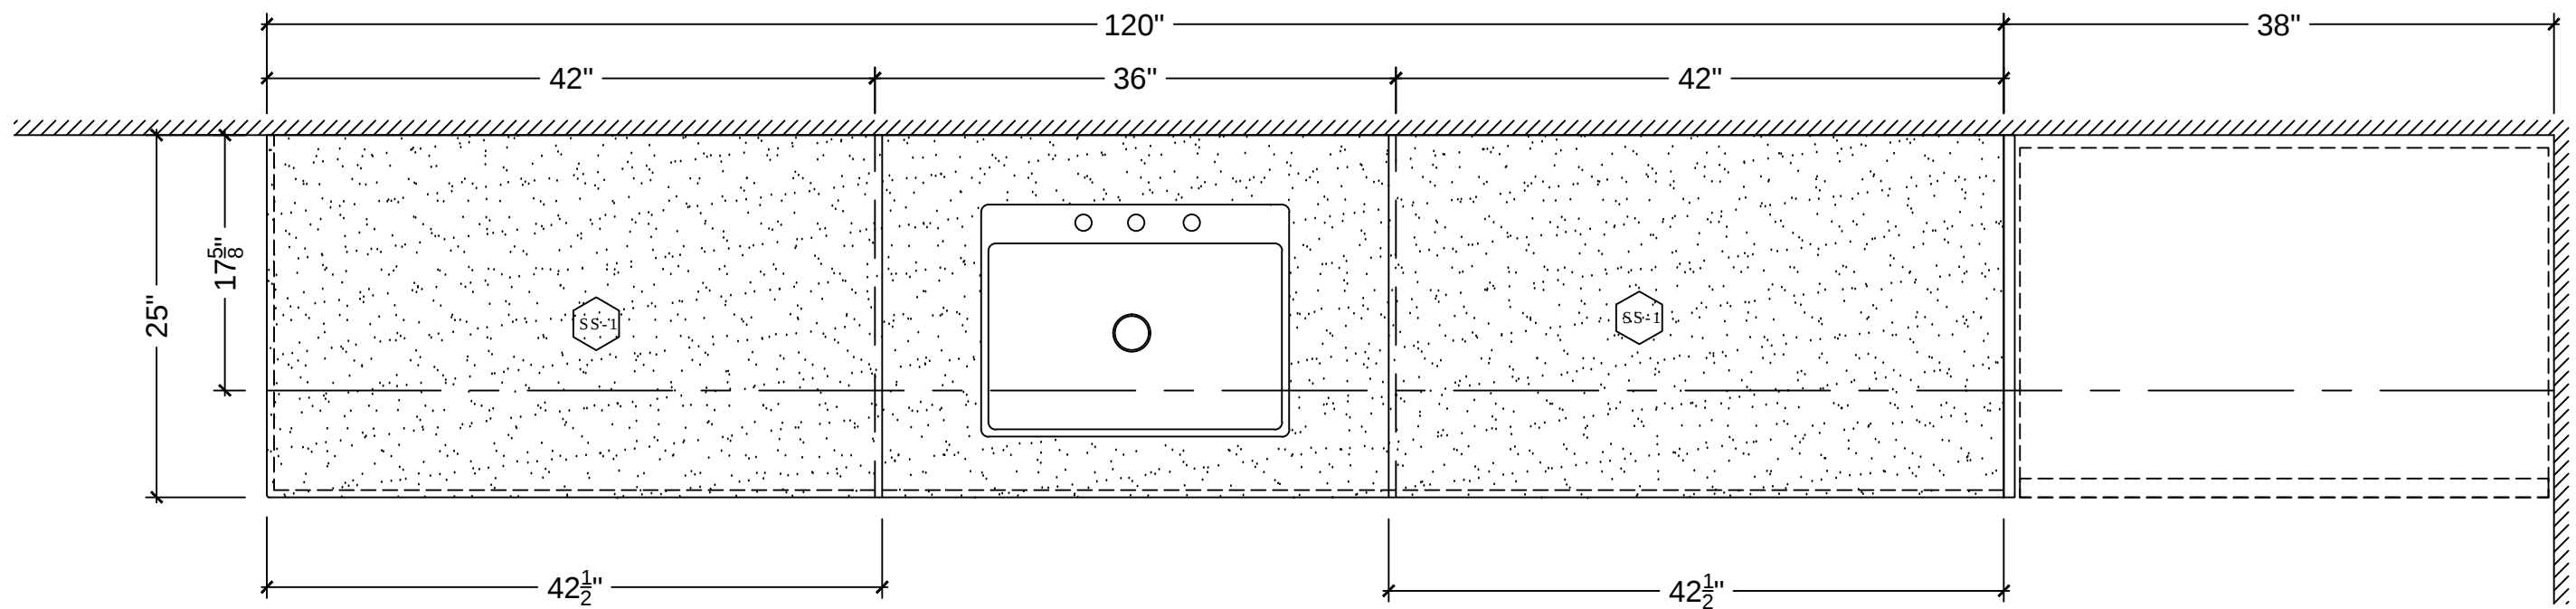

4 PANTRY PLAN VIEW @ RM 0512
SCALE: 1" = 1'-0"

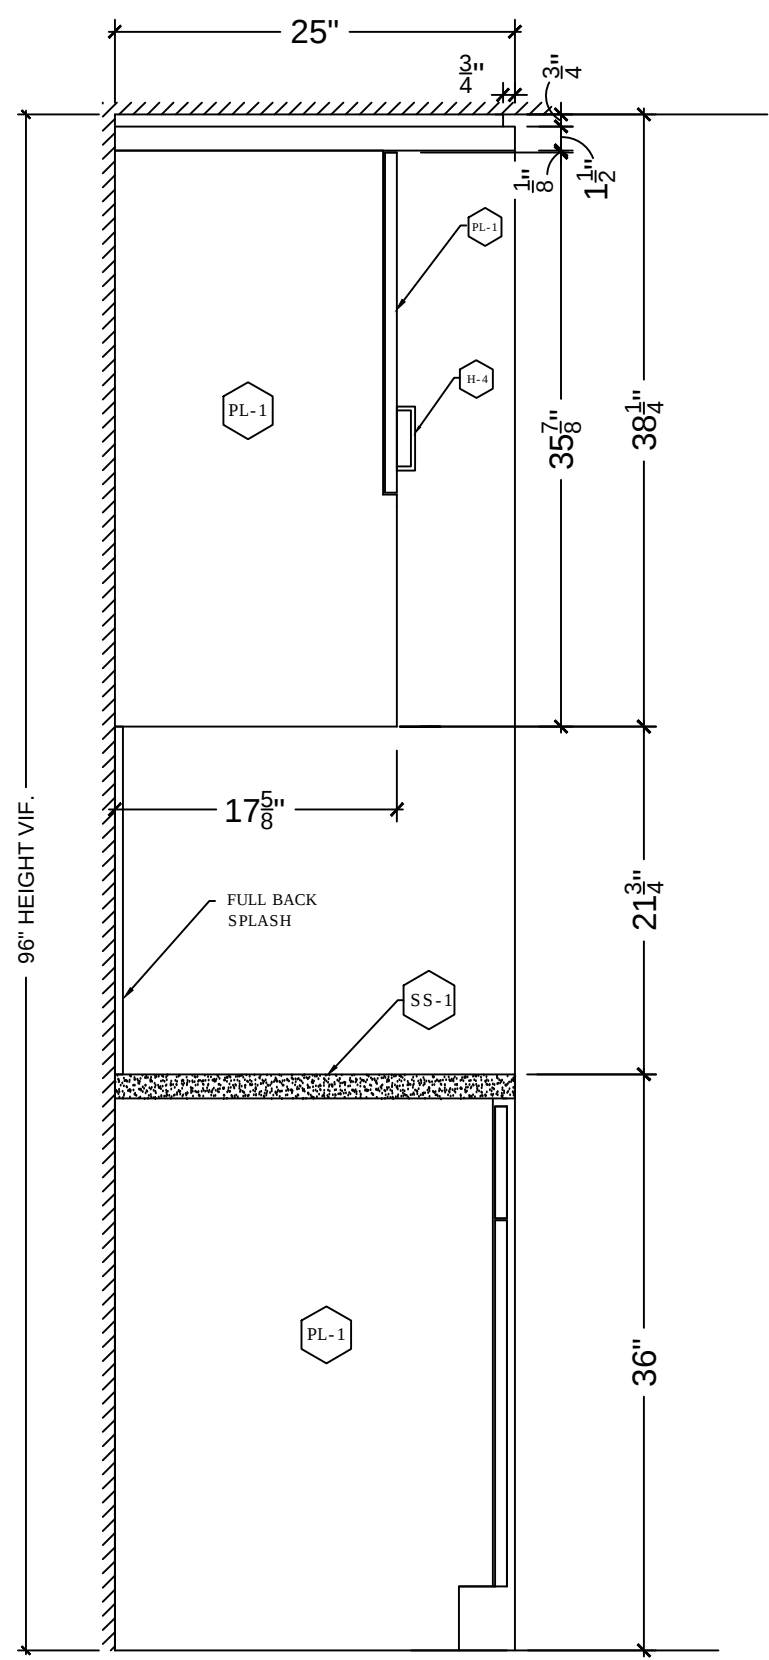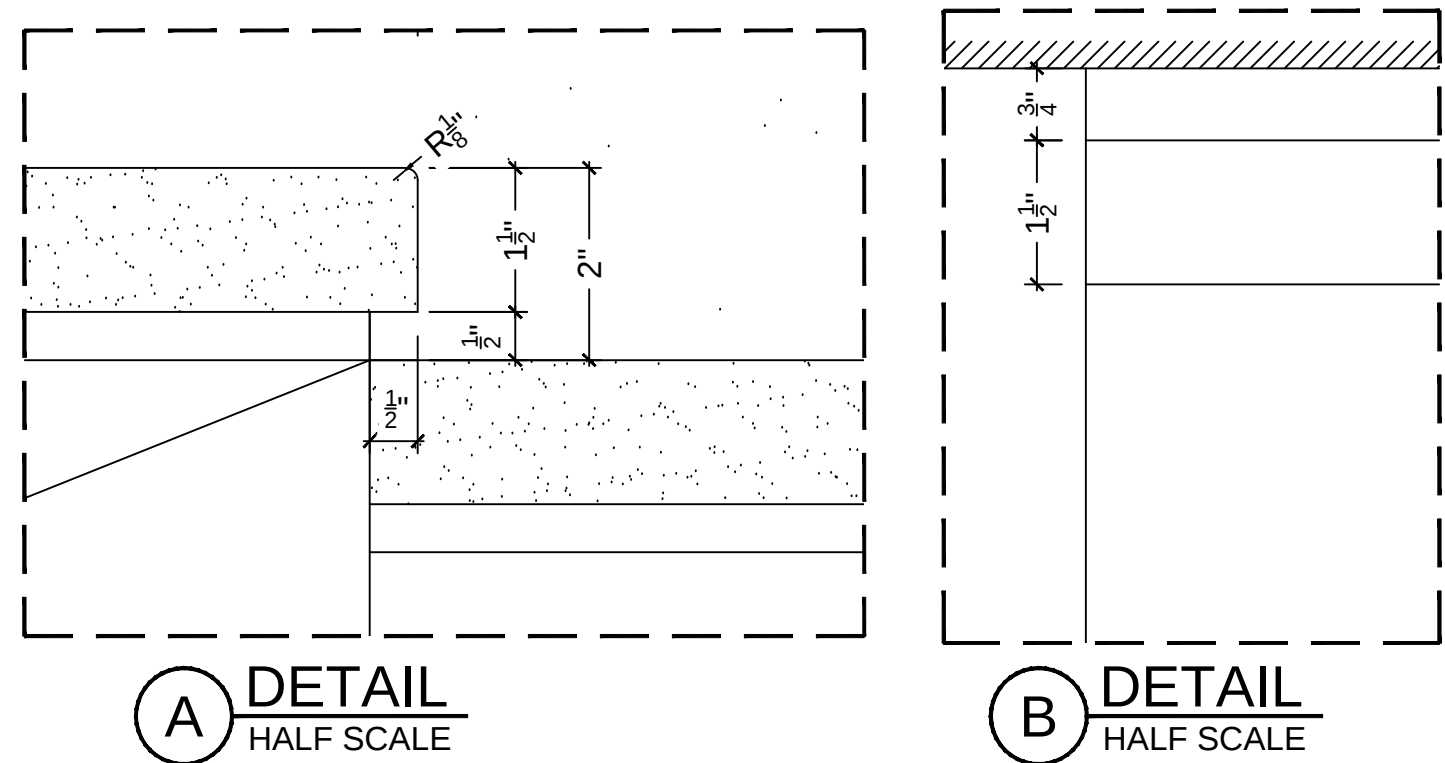

2 SIDE ELEVATION
SCALE: 1" = 1'-0"

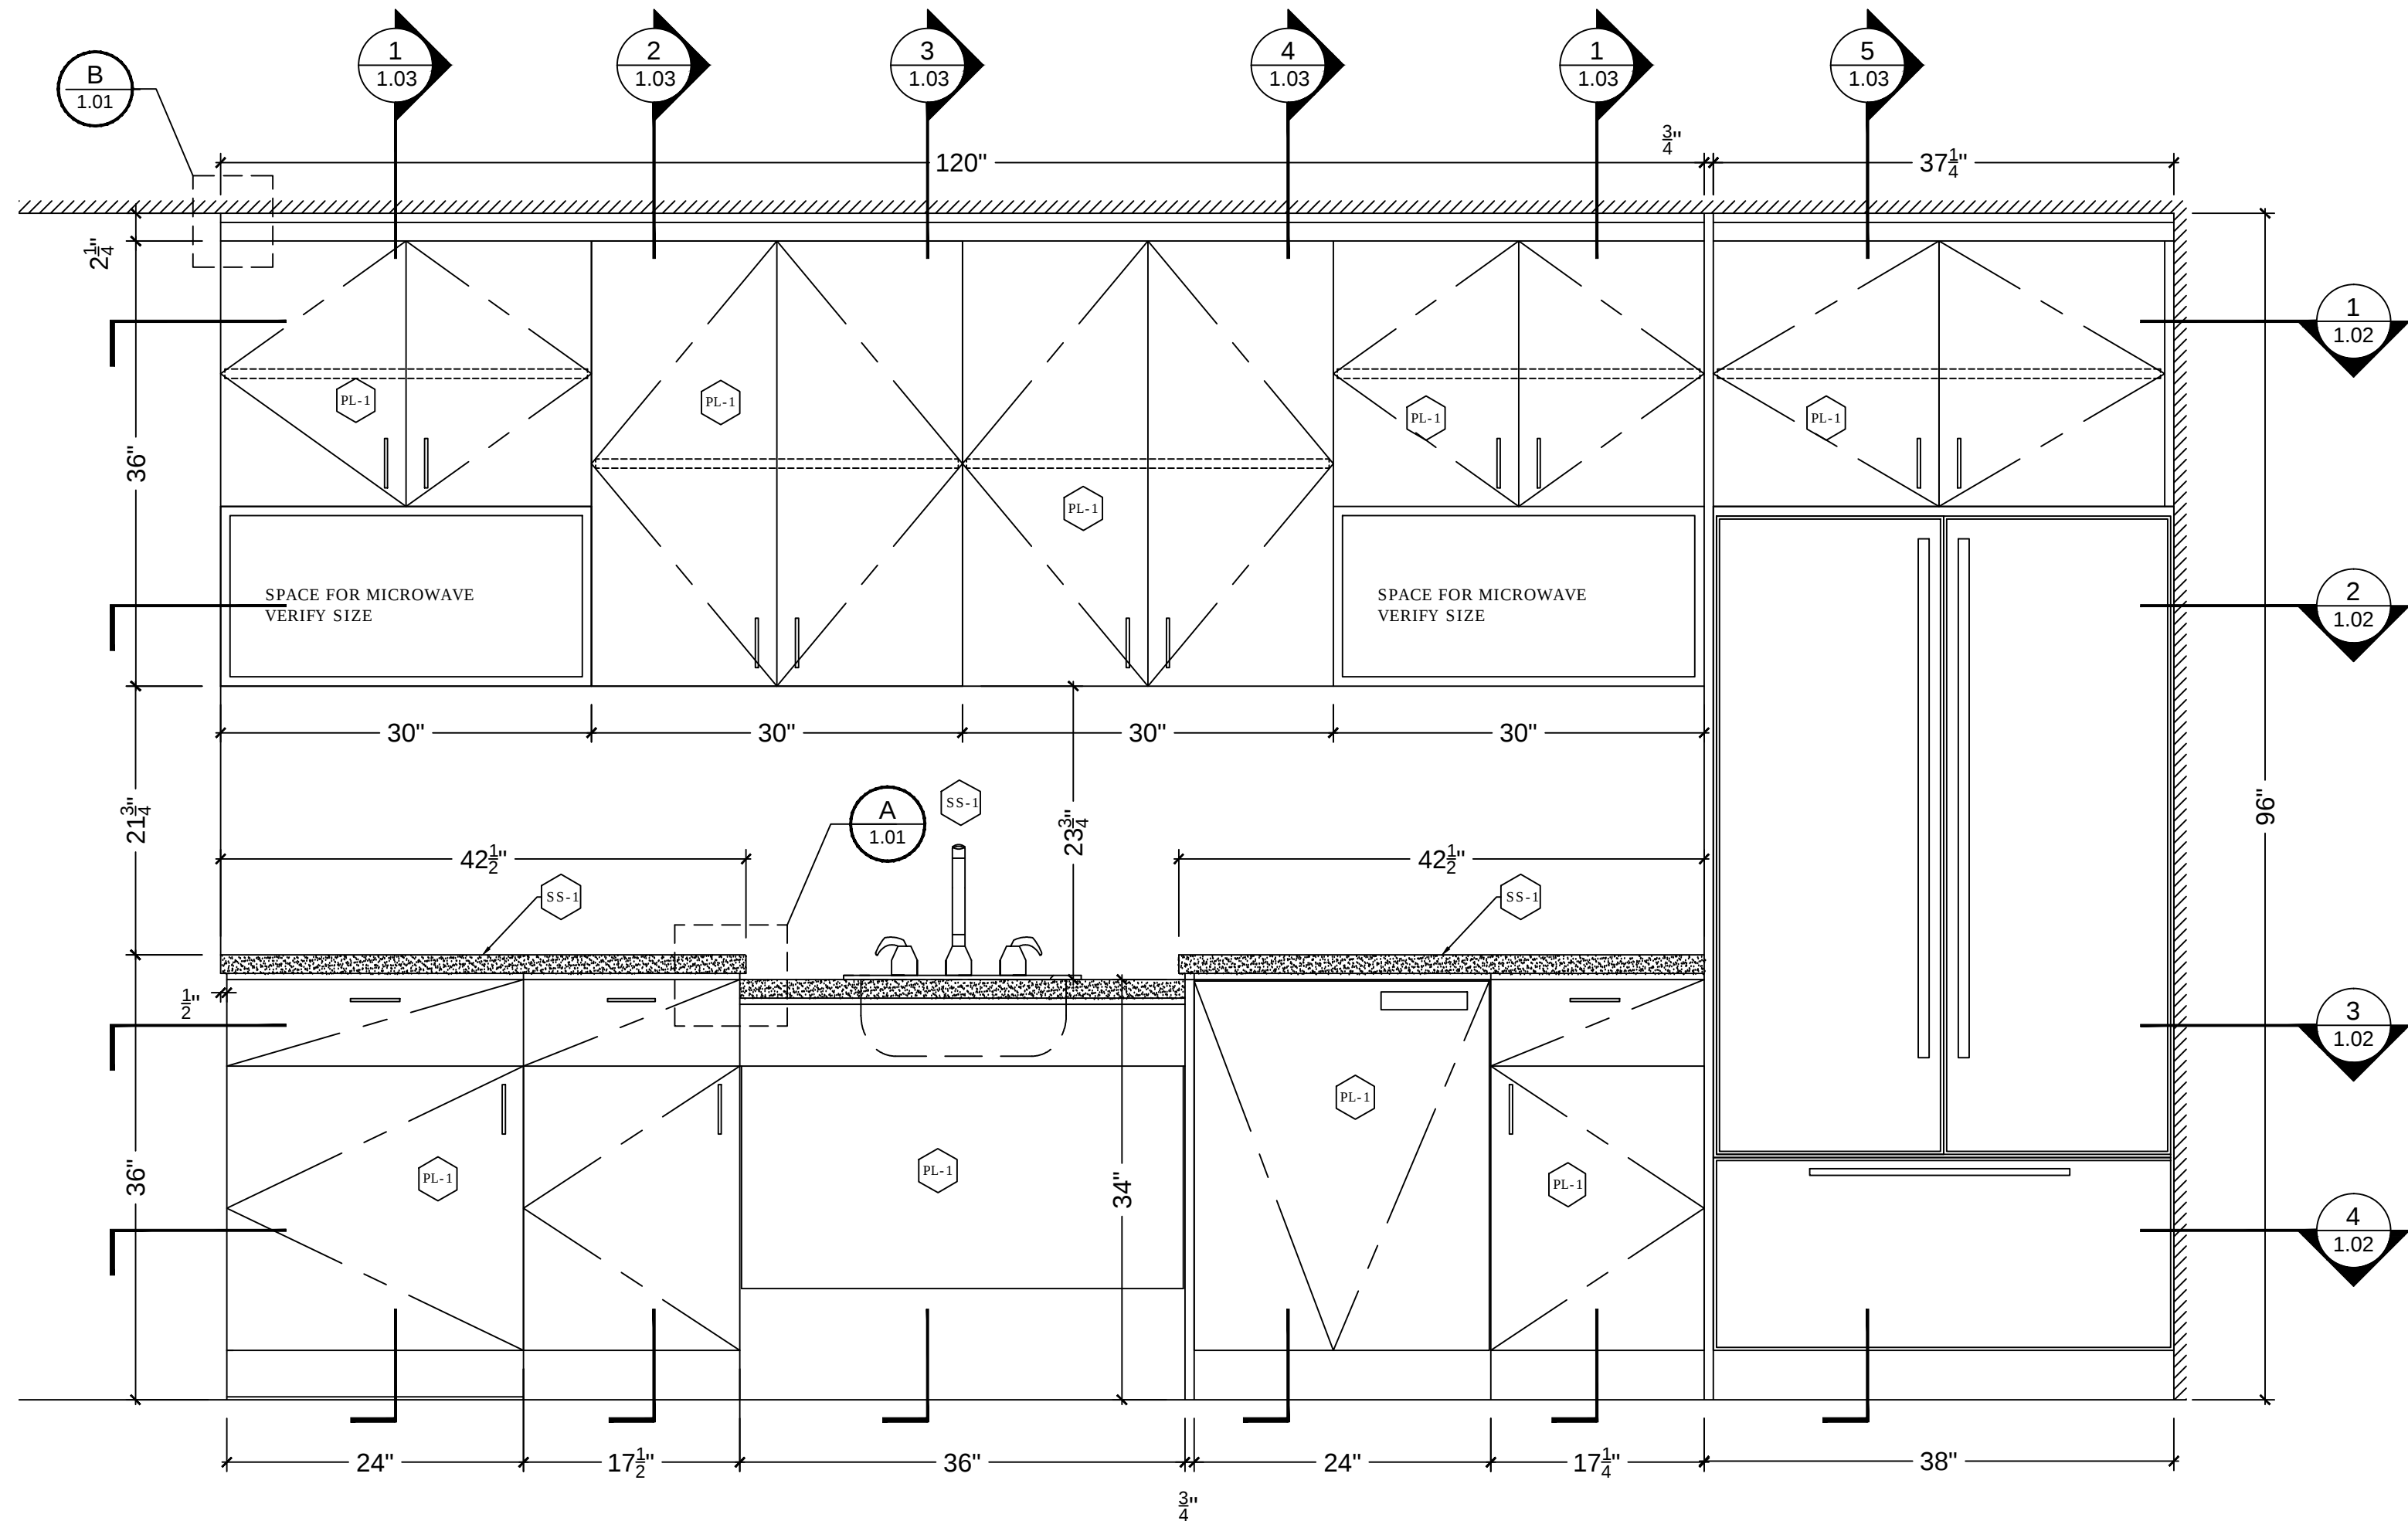

3 PANTRY FRONT ELEVATION @ RM 0512
SCALE: 1" = 1'-0"

ARCHITECT PLEASE SPECIFY AND/OR
CHECK AND APPROVE ITEMS
LISTED BELOW

WOOD SPECIES	
WD-1	
WD-2	
WD-3	3/4" WHITE MELAMINE (CABINET BOXES & SHELVES)
WD-4	
WD-5	
WD-6	
WD-7	
WD-8	
WD-9	

PLASTIC LAMINATE	
PL-1	COLOR TO BE VERIFY
PL-2	
PL-3	
PL-4	
PL-5	
PL-6	
PL-7	

OTHER MATERIALS	
OT-1	
OT-2	
OT-3	
OT-4	

FINISHES	
F-1	
F-2	
F-3	

HARDWARE	
HD-1	"BLUM" SELF CLOSING CONCEALED HINGE
HD-2	ACCURIDE DRAWER SLIDES # 3832
HD-3	5MM DIA. SHELF PINS - CHROME
HD-4	4" WIRE PULL - SATIN CHROME
HD-5	
HD-6	
HD-7	
HD-8	
HD-9	
HD-10	
HD-11	

EXCLUSIONS	
EX-1	
EX-2	
EX-3	
EX-4	
EX-5	

MISCELLANEOUS NOTES	
MS-1	SOLID SURFACE COLOR TO BE VERIFY

INFORMATION REQ. FROM CLIENT	

LEGEND	
ITEM NO. DWG. NO. ELEV. DESCRIPTION	ELEV. DWG. NO.
DOOR NO. DWG. NO. ELEV.	SECT. NO. DWG. NO.
ROOM NO.	SPECIFICATION


DISTRIBUTION OF COPIES					
DATE	OFFICE	SHOP	FIELD	DATE	FOR

REVISIONS	
BY	DATE


JOB NO.	DWG. BY	SCALE	DATE
4429-14	N.M	AS NOTED	7/11/2014

JOB TITLE / LOCATION
NICE ACTIMIZE
1359 BROADWAY
NEW YORK, NY 10018


DWG. DESCRIPTION	DWG. NO.
PANTRY AT RM 0512 ITEM # 1	1.01

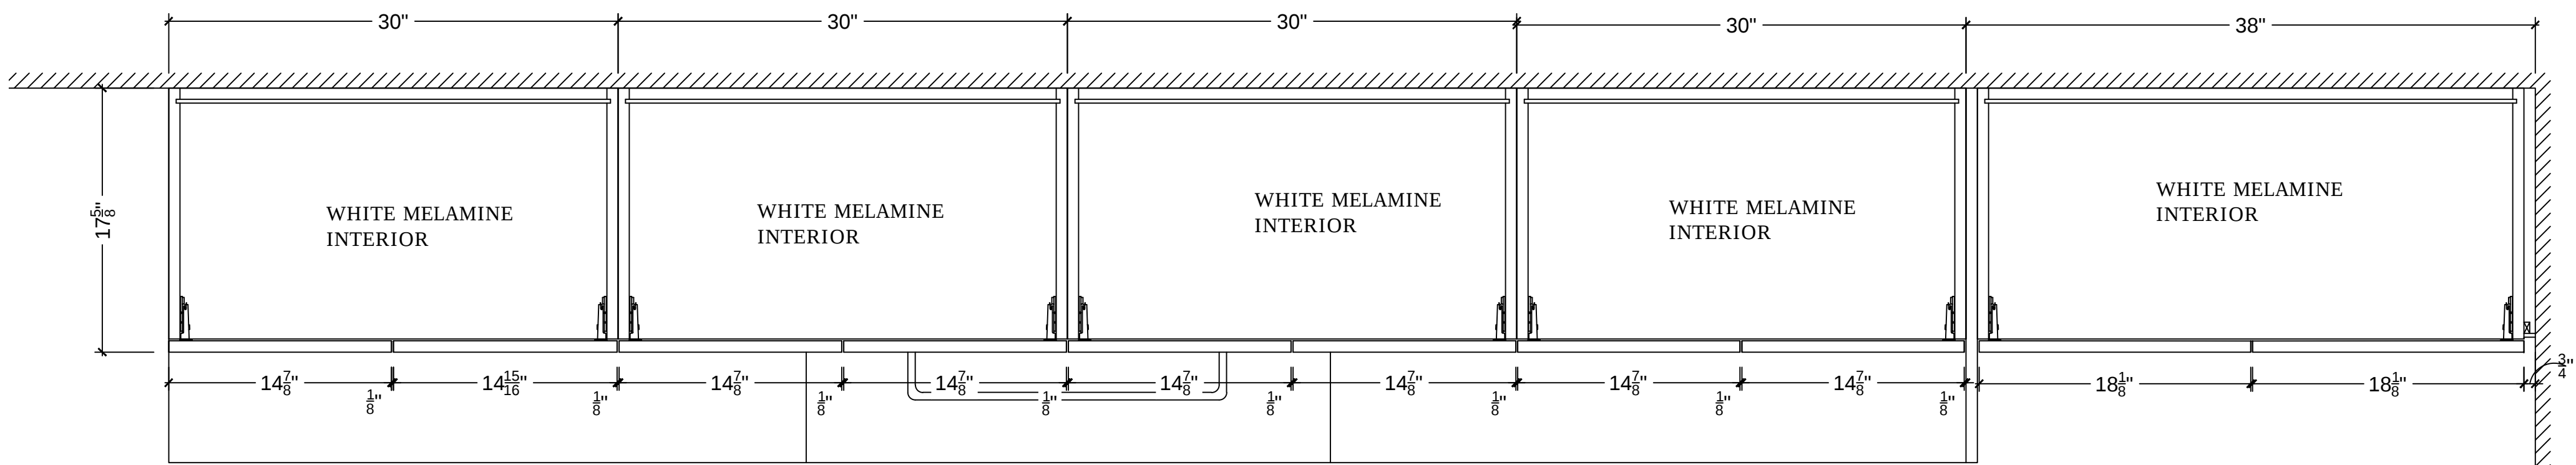


1 UPPER PLAN SECTION
SCALE: 1 1/2" = 1'- 0"

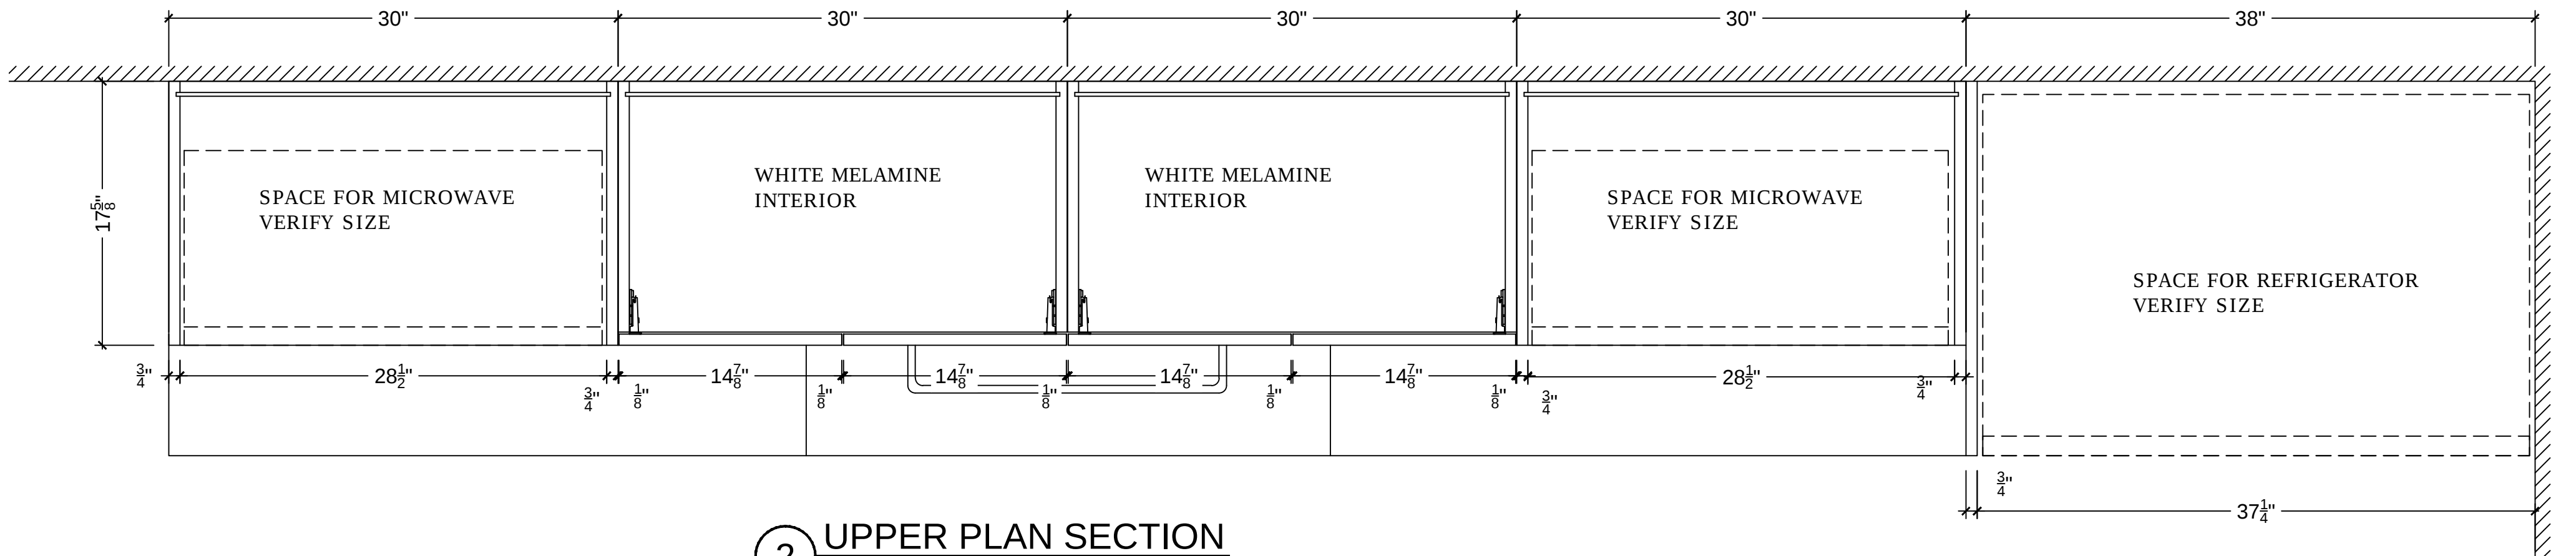

2 UPPER PLAN SECTION
SCALE: 1 1/2" = 1'- 0"

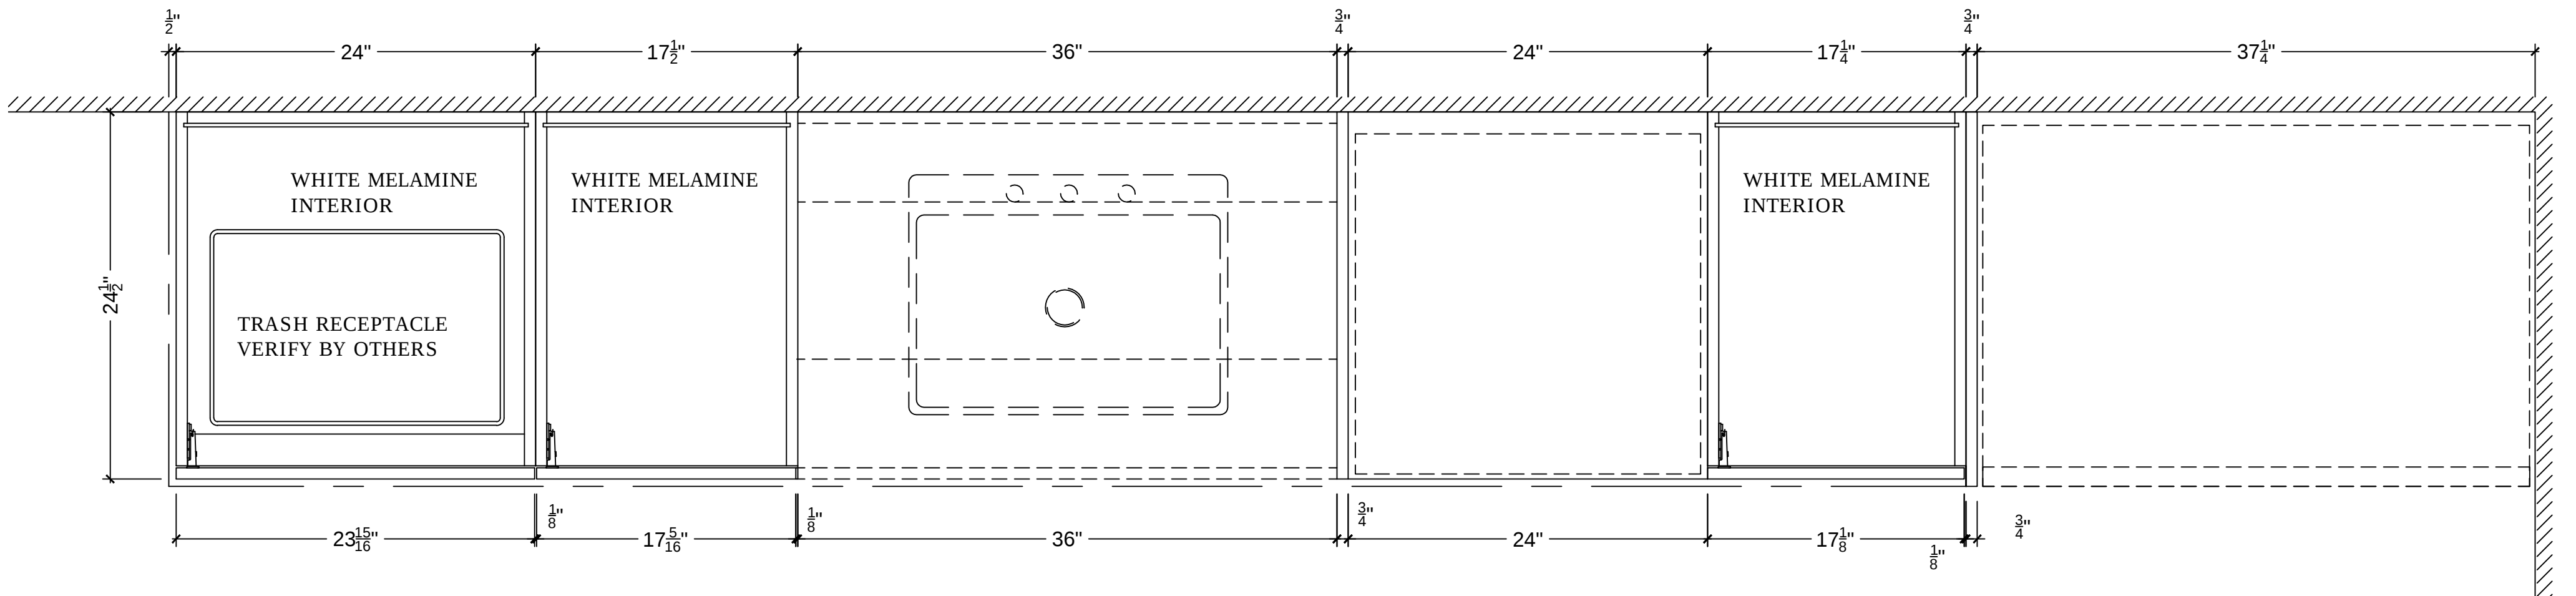

3 LOWER PLAN SECTION
SCALE: 1 1/2" = 1'- 0"

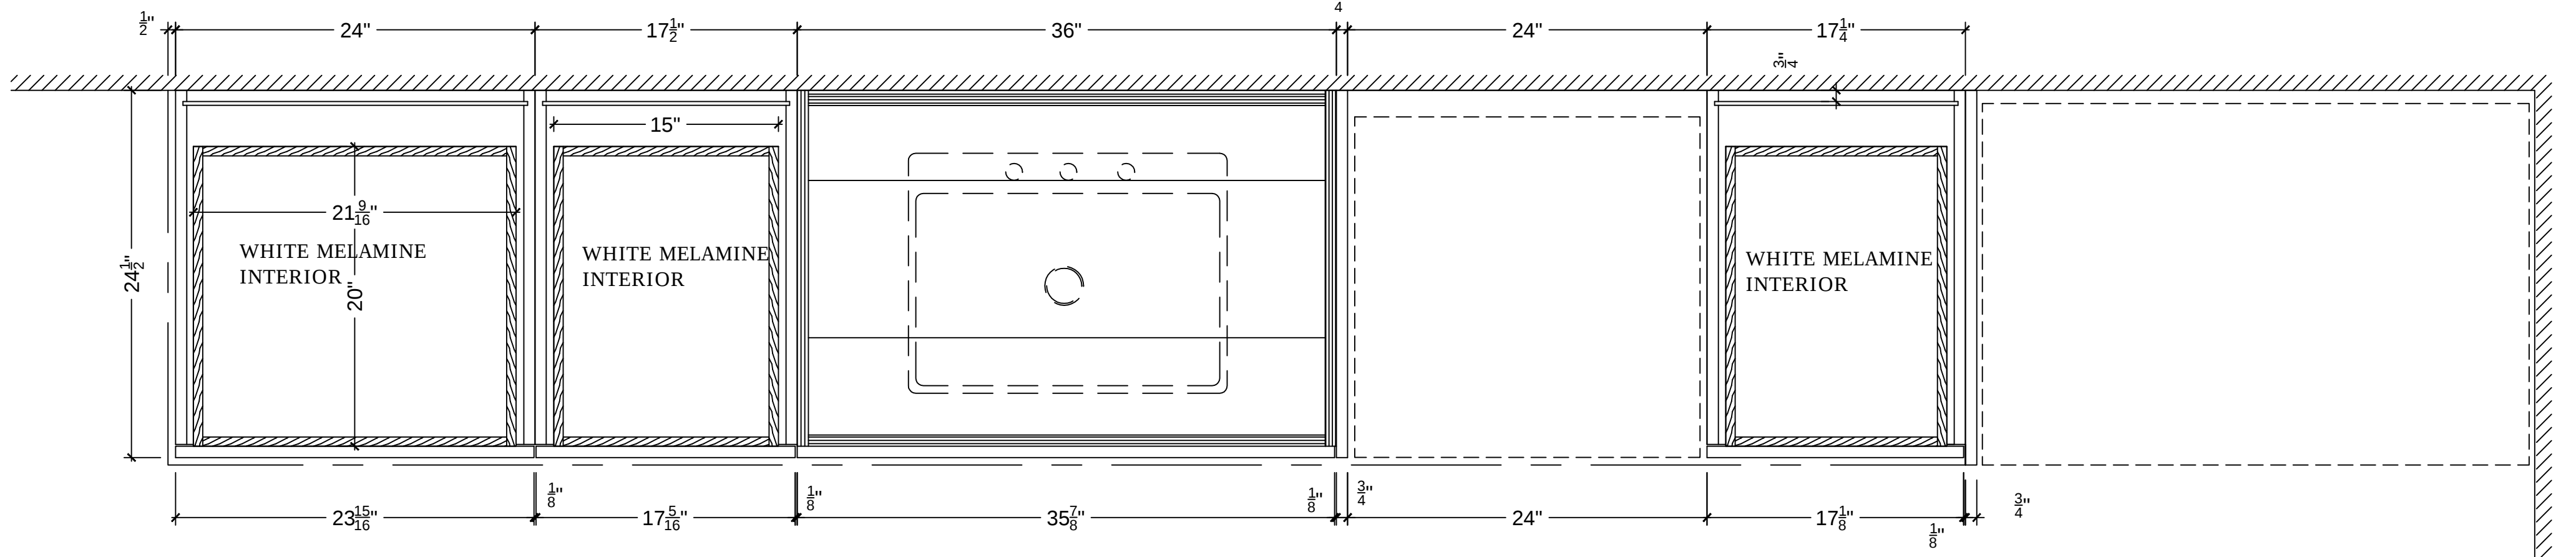

4 LOWER PLAN SECTION
SCALE: 1 1/2" = 1'- 0"

ARCHITECT PLEASE SPECIFY AND/OR
CHECK AND APPROVE ITEMS
LISTED BELOW

WOOD SPECIES

WD-1	
WD-2	
WD-3	3/4" WHITE MELAMINE (CABINET BOXES & SHELVES)
WD-4	
WD-5	
WD-6	
WD-7	
WD-8	
WD-9	

PLASTIC LAMINATE

PL-1	COLOR TO BE VERIFY
PL-2	
PL-3	
PL-4	
PL-5	
PL-6	
PL-7	

OTHER MATERIALS

OM-1	
OM-2	
OM-3	
OM-4	

FINISHES

F-1	
F-2	
F-3	

HARDWARE

HD-1	"BLUM" SELF CLOSING CONCEALED HINGE
HD-2	ACCURIDE DRAWER SLIDES # 3832
HD-3	5MM DIA. SHELF PINS - CHROME
HD-4	4" WIRE PULL - SATIN CHROME
HD-5	
HD-6	
HD-7	
HD-8	
HD-9	
HD-10	
HD-11	
HD-12	

EXCLUSIONS

E-1	
E-2	
E-3	
E-4	
E-5	

MISCELLANEOUS NOTES

SN-1	SOLID SURFACE COLOR TO BE VERIFY

INFORMATION REQ. FROM CLIENT


LEGEND

ITEM NO. DWG. NO. ELEV. NO. DESCRIPTION	ELEV. NO. DWG. NO.
DOOR NO. DWG. NO. ELEV. NO.	SECT. NO. DWG. NO.
ROOM NO.	SPECIFICATION


DISTRIBUTION OF COPIES						
DATE	OFFICE	SHOP	FIELD	DATE	COPIES	FOR

REVISIONS		
BY	DATE	DESCRIPTION


JOB NO.	DWG. BY	SCALE	DATE
4429-14	TT	AS NOTED	7/11/2014
JOB TITLE / LOCATION			
NICE ACTIMIZE			
1359 BROADWAY NEW YORK, NY 10018			
DWG. DESCRIPTION			DWG. NO.
PANTRY AT RM 0512 ITEM # 1			1.02

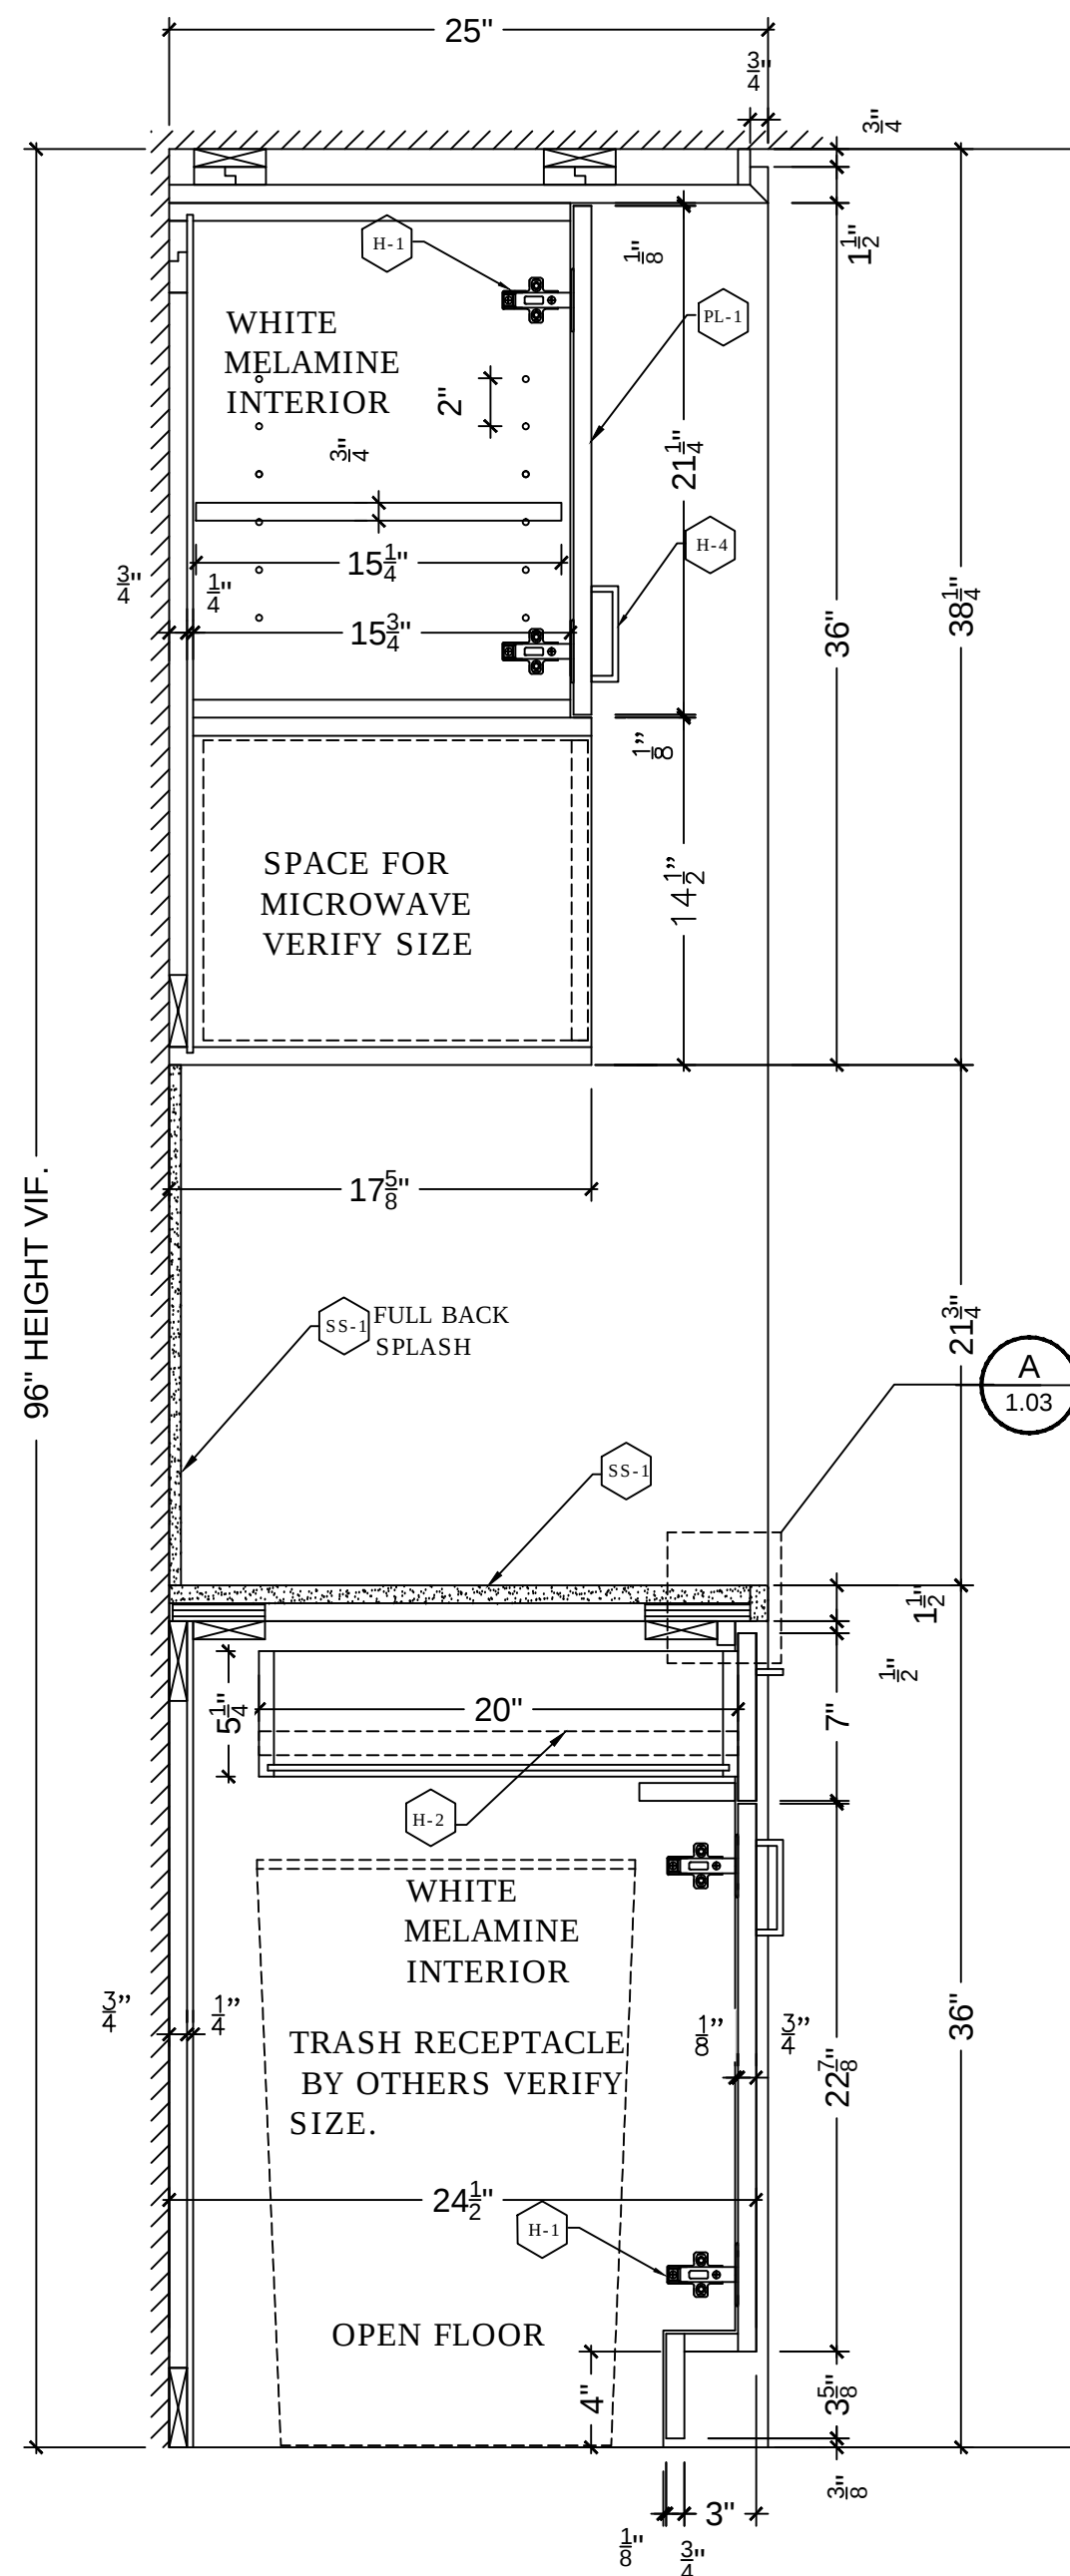


1 VERTICAL SECTION
SCALE: 1 1/2" = 1'-0"

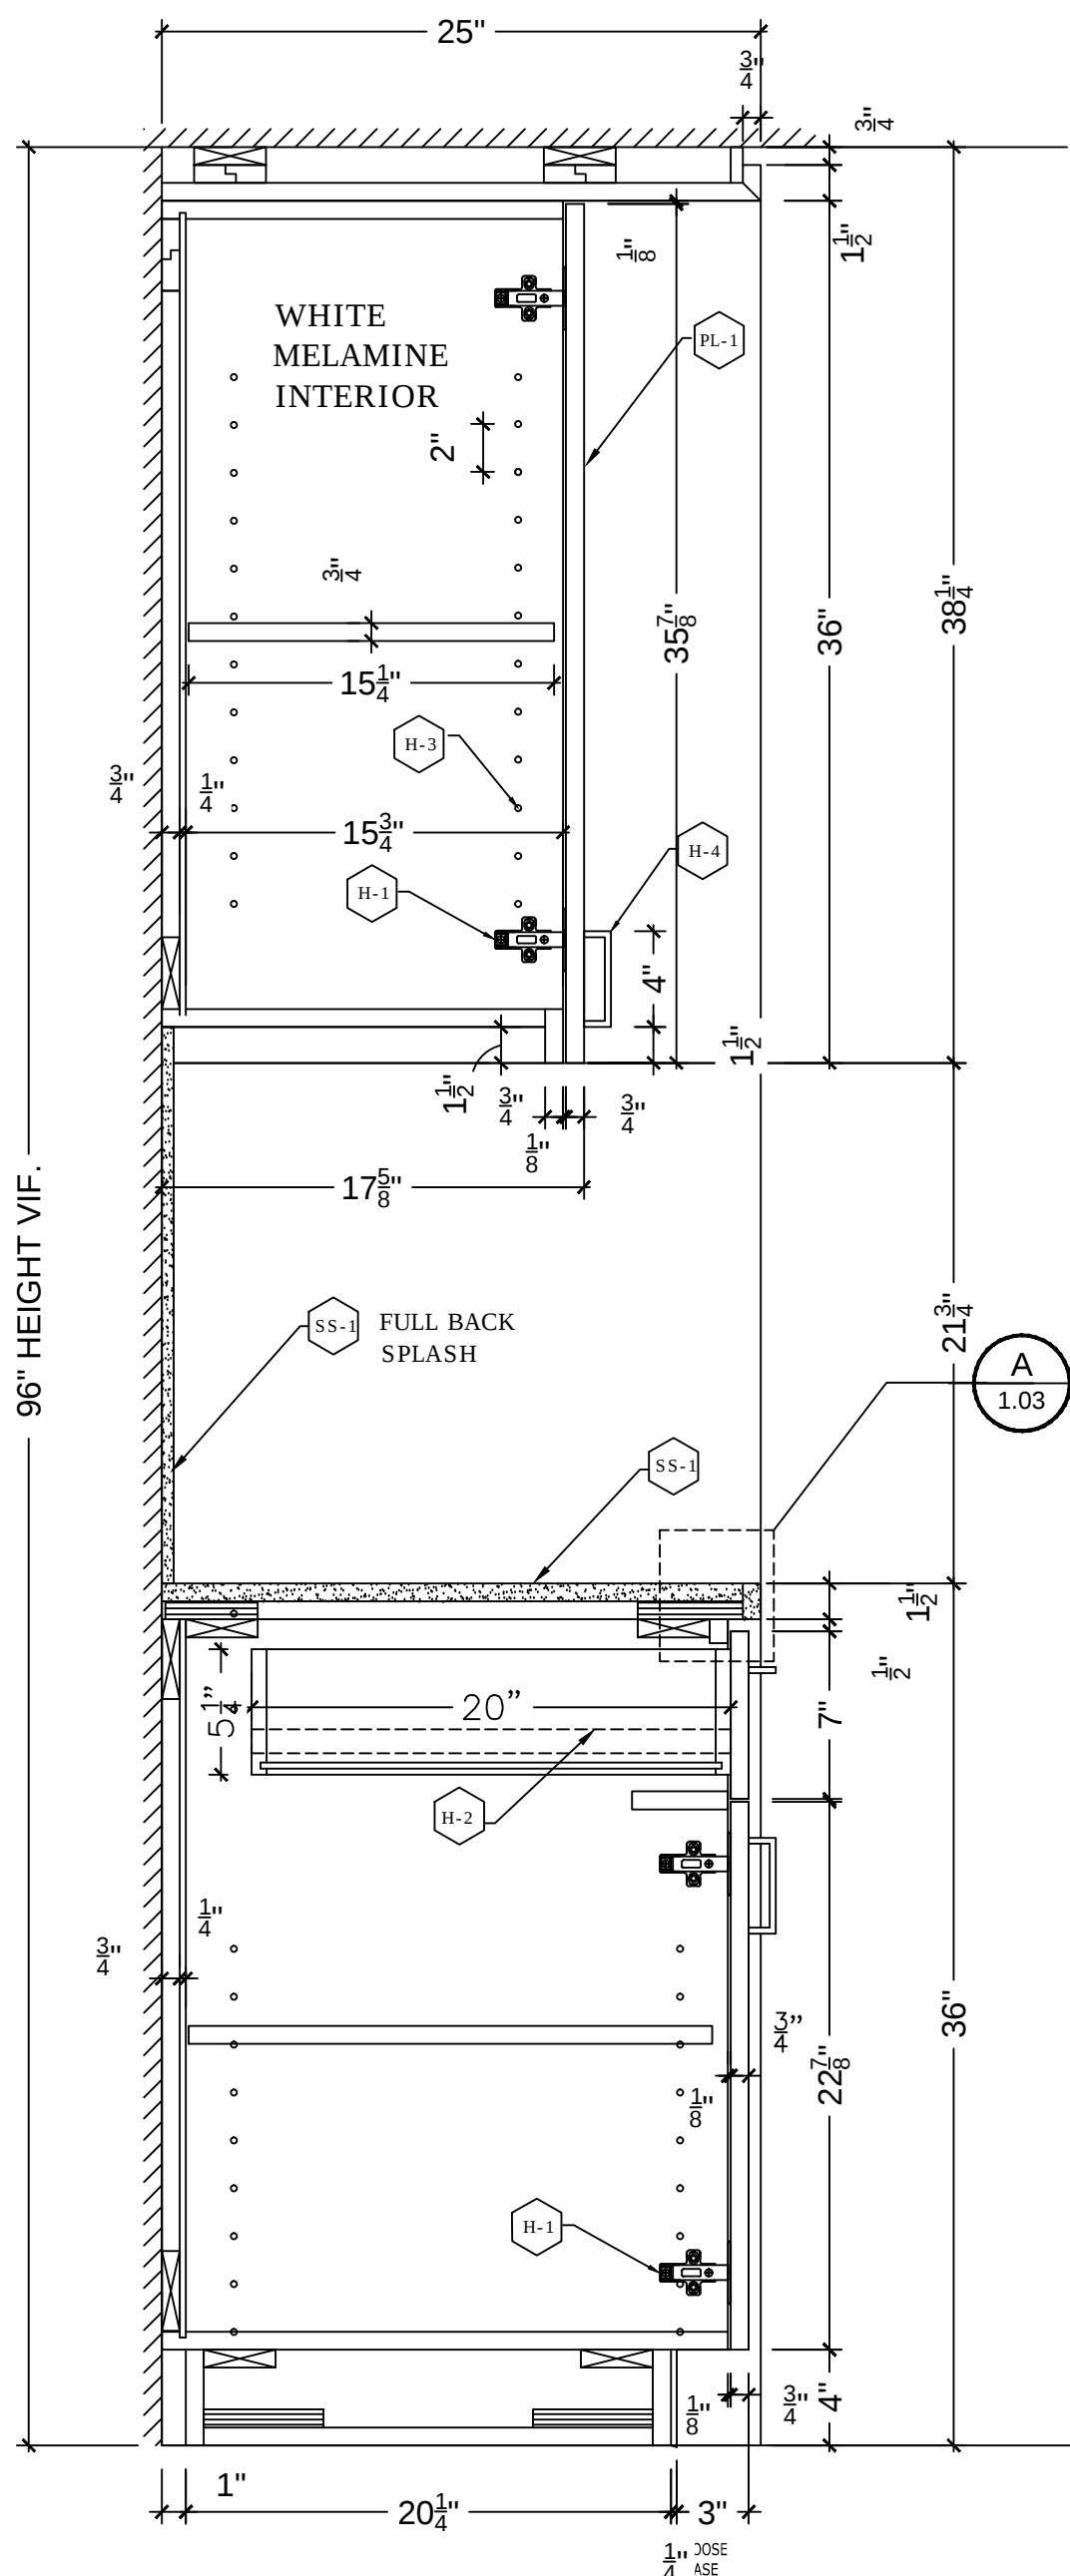


2 VERTICAL SECTION
SCALE: 1 1/2" = 1'-0"

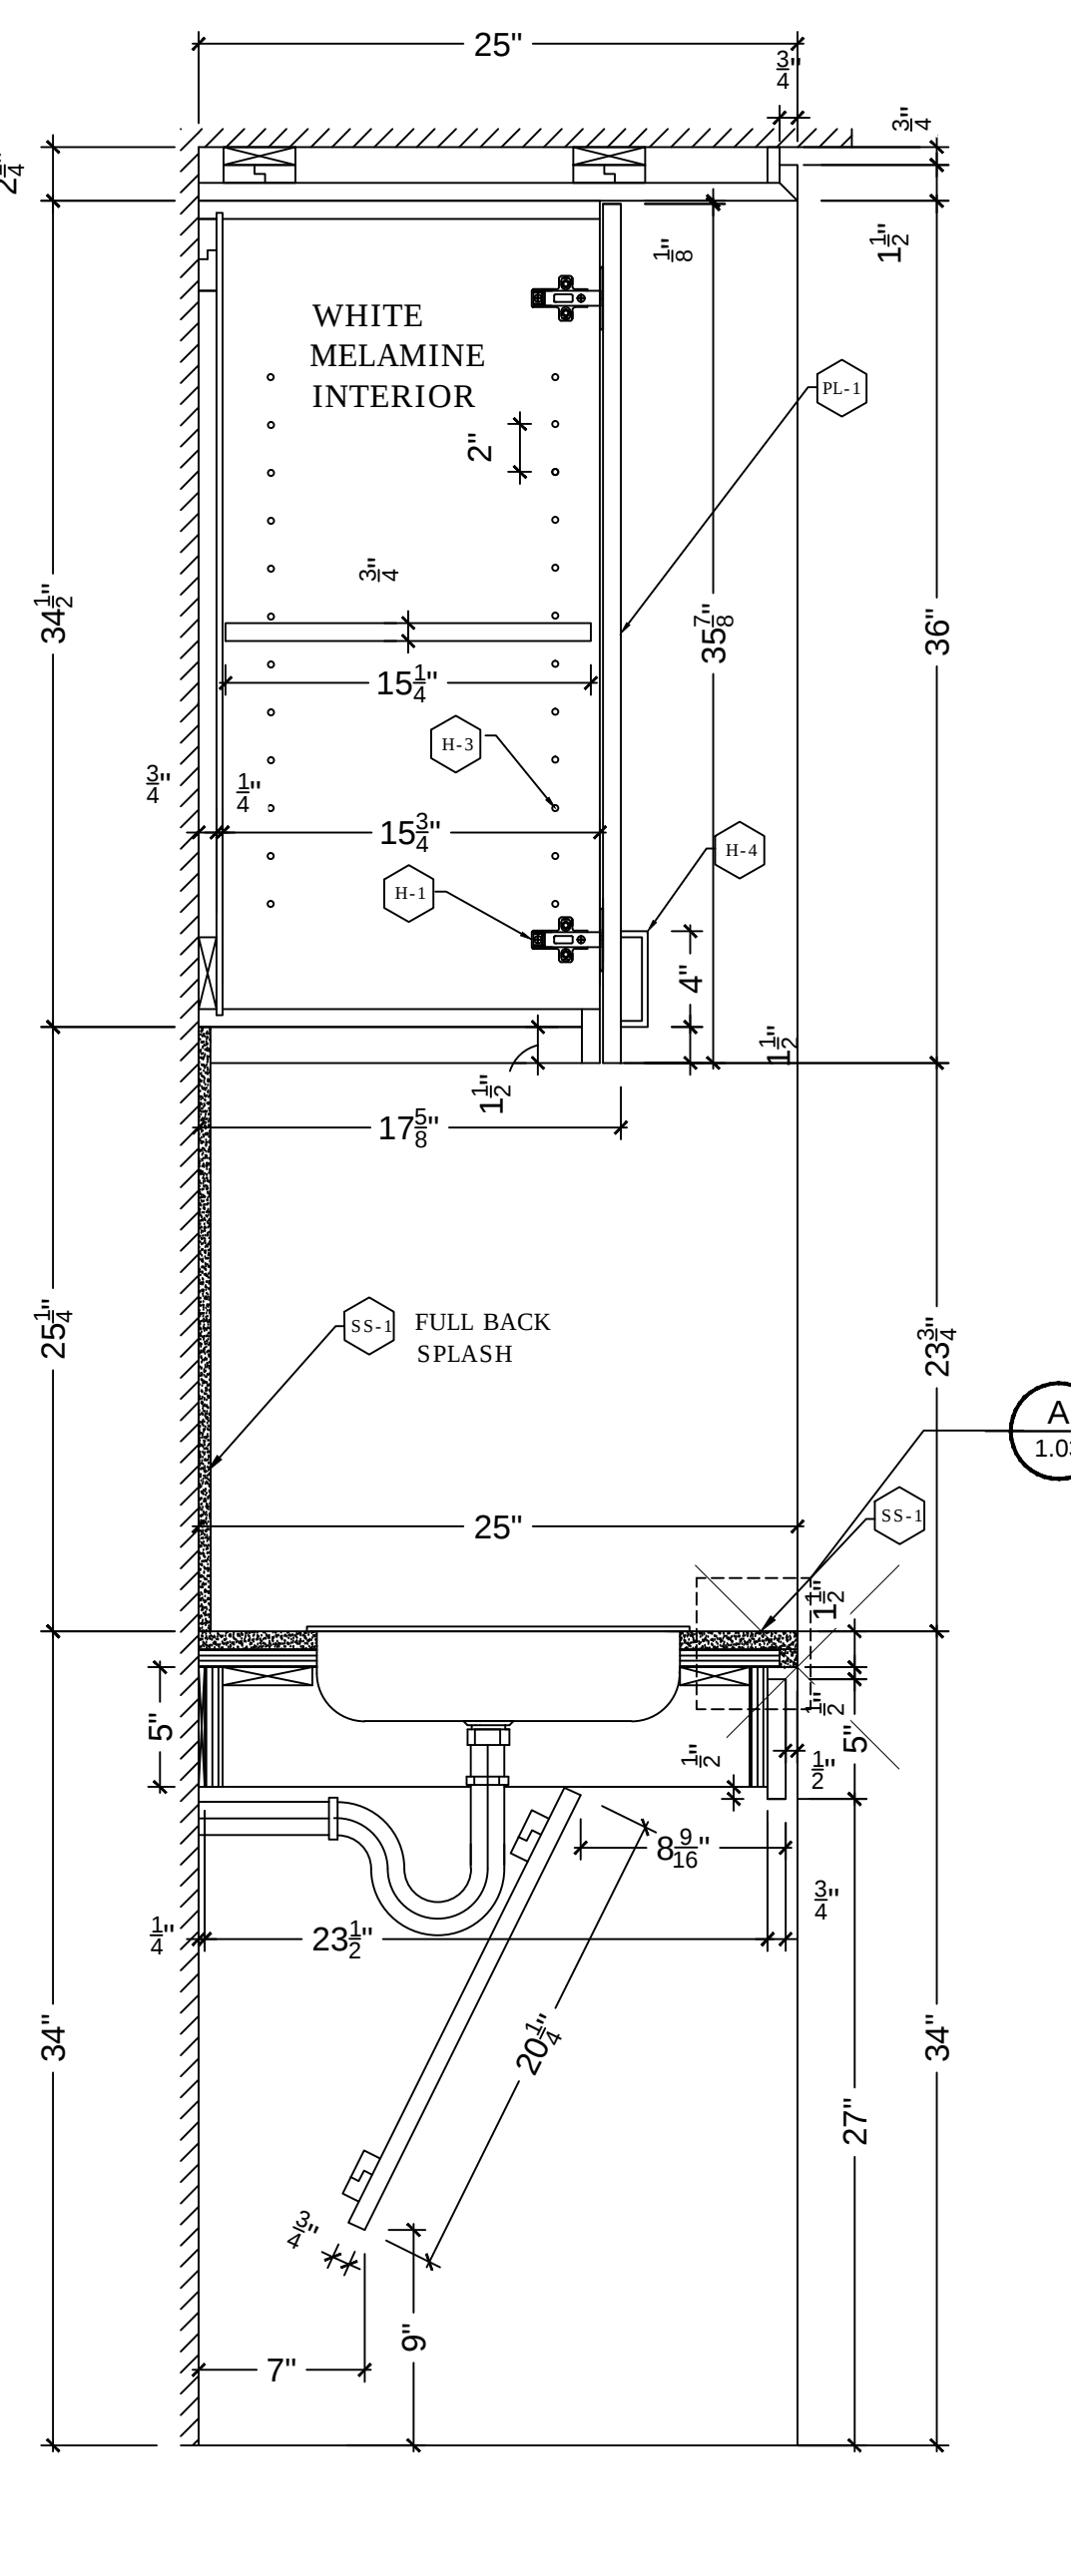


3 VERTICAL SECTION
SCALE: 1 1/2" = 1'-0"

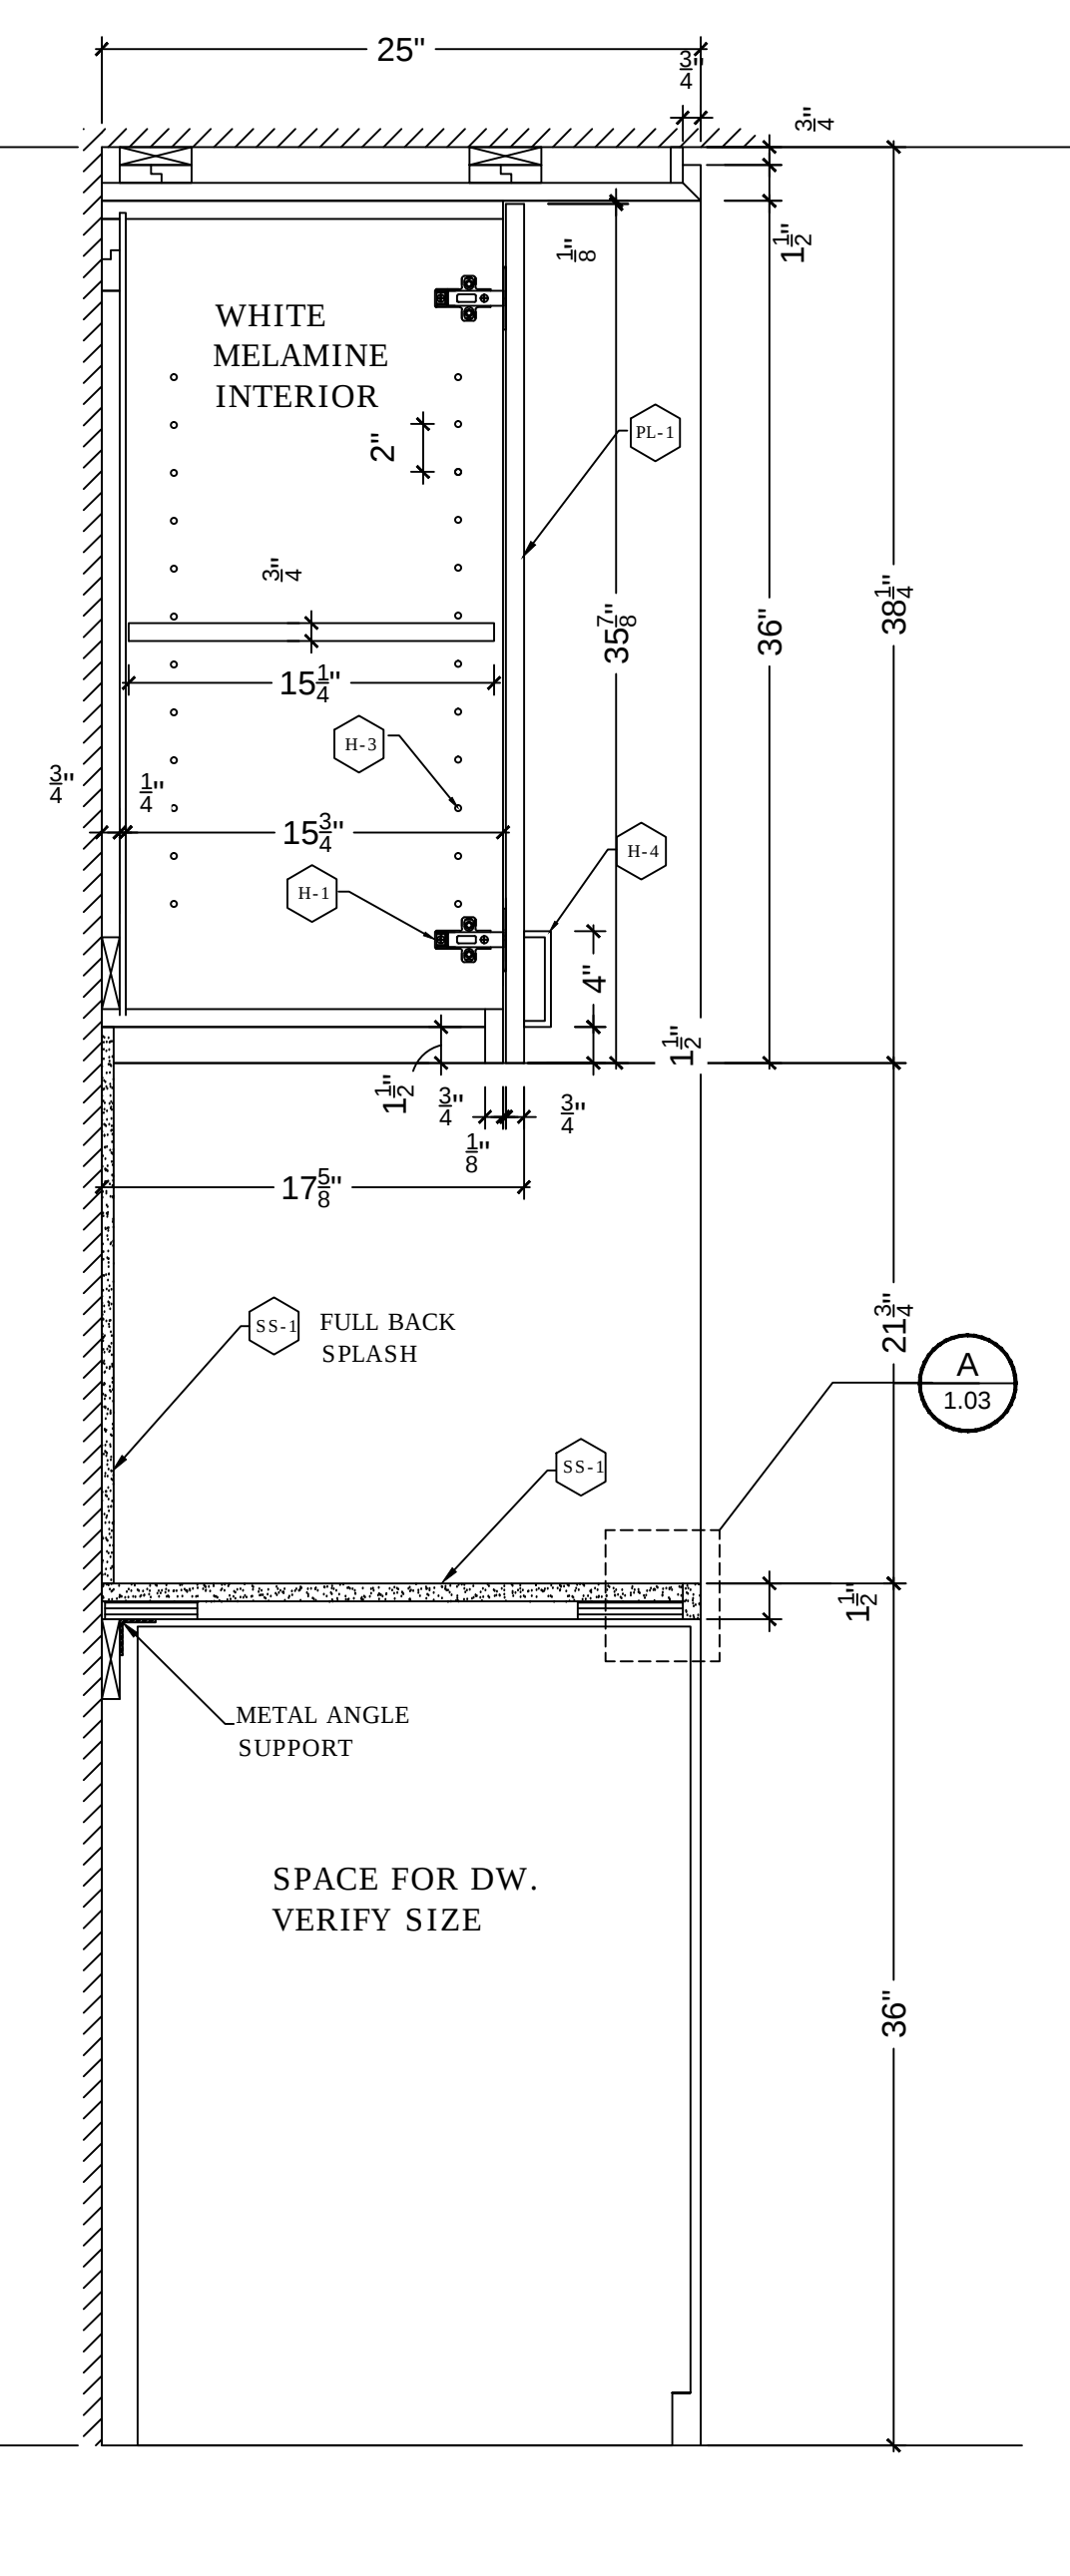

4 VERTICAL SECTION
SCALE: 1 1/2" = 1'-0"

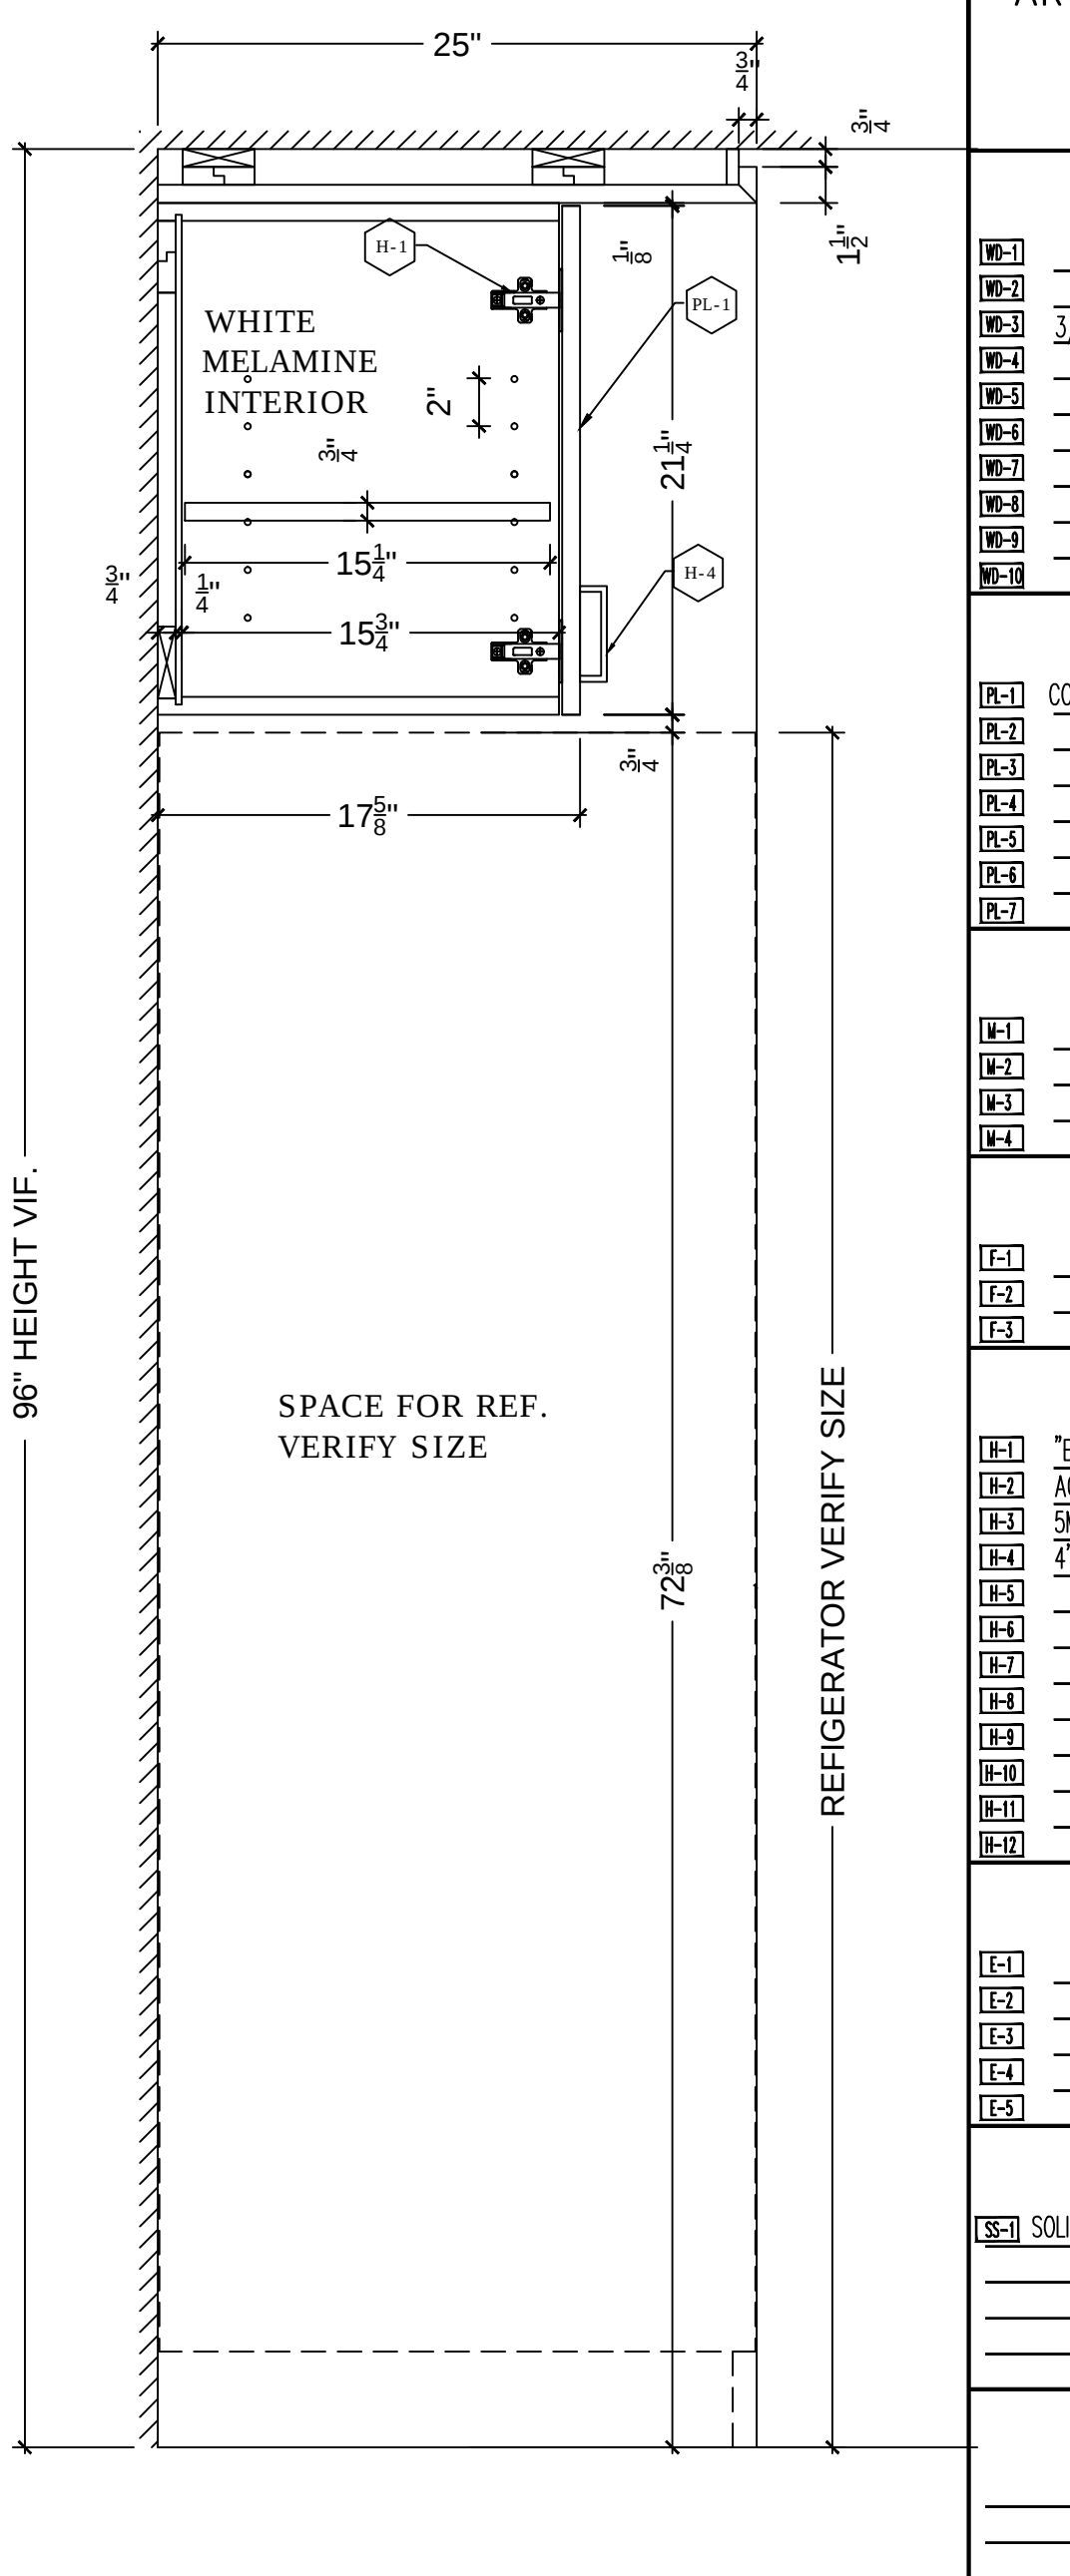

5 VERTICAL SECTION
SCALE: 1 1/2" = 1'-0"

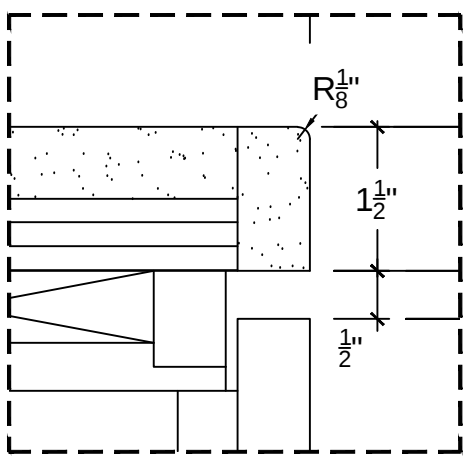

A DETAIL
HALF SCALE

ARCHITECT PLEASE SPECIFY AND/OR
CHECK AND APPROVE ITEMS
LISTED BELOW

WOOD SPECIES

W-1	
W-2	
W-3	3/4" WHITE MELAMINE (CABINET BOXES & SHELVES)
W-4	
W-5	
W-6	
W-7	
W-8	
W-9	

PLASTIC LAMINATE

PL-1	COLOR TO BE VERIFY
PL-2	
PL-3	
PL-4	
PL-5	
PL-6	
PL-7	

OTHER MATERIALS

OT-1	
OT-2	
OT-3	
OT-4	

FINISHES

F-1	
F-2	
F-3	

HARDWARE

H-1	"BLUM" SELF CLOSING CONCEALED HINGE
H-2	ACCURIDE DRAWER SLIDES # 3832
H-3	5MM DIA. SHELF PINS - CHROME
H-4	4" WIRE PULL - SATIN CHROME
H-5	
H-6	
H-7	
H-8	
H-9	
H-10	
H-11	

EXCLUSIONS

E-1	
E-2	
E-3	
E-4	
E-5	

MISCELLANEOUS NOTES

MS-1	SOLID SURFACE COLOR TO BE VERIFY

INFORMATION REQ. FROM CLIENT

LEGEND

	ITEM NO. DWG. NO. DESCRIPTION		ELEV. DWG. NO.
	DOOR NO. DWG. NO. ELEV.		SECT. NO. DWG. NO.
	ROOM NO.		SPECIFICATION

DISTRIBUTION OF COPIES

DATE	OFFICE	SHOP	FIELD	DATE	COPIES	FOR

REVISIONS


BY	DATE	DESCRIPTION

JOB NO.	DWG. BY	SCALE	DATE
4429-14	TT	AS NOTED	7/11/2014

JOB TITLE / LOCATION

NICE ACTIMIZE
1359 BROADWAY
NEW YORK, NY 10018




DWG. DESCRIPTION	DWG. NO.
PANTRY AT RM 0512 ITEM # 1	1.03

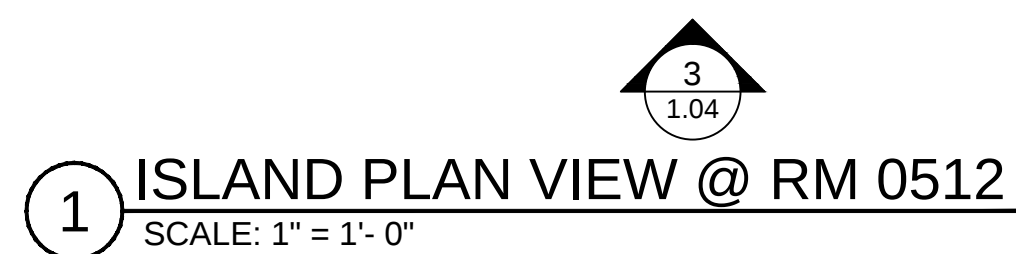

DWG. DESCRIPTION	DWG. NO.
ISLAND AT RM 0512	1.04
ITEM # 1	

C R A F T S M E N W O O D W O R K E R S L T D.

ARCHITECTURAL AND CUSTOM WOODWORKING
58-65 MASPEETH AVE, MASPEETH, N.Y. 11378
718-326-3350 FAX: 718-326-0269

 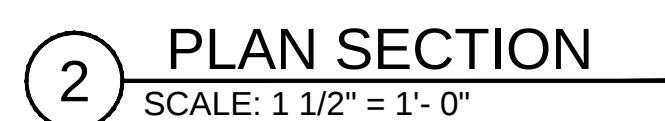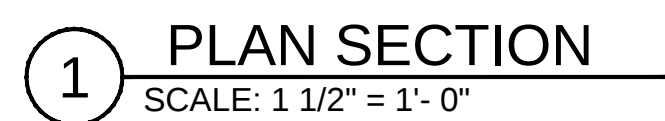

3 ISLAND REAR ELEVATION @ RM 0512
SCALE: 1" = 1'- 0"

ARCHITECTURAL AND CUSTOM WOODWORKING
58-65 MASPEETH AVE, MASPEETH, N.Y. 11378
718-326-3350 FAX: 718-326-0269