


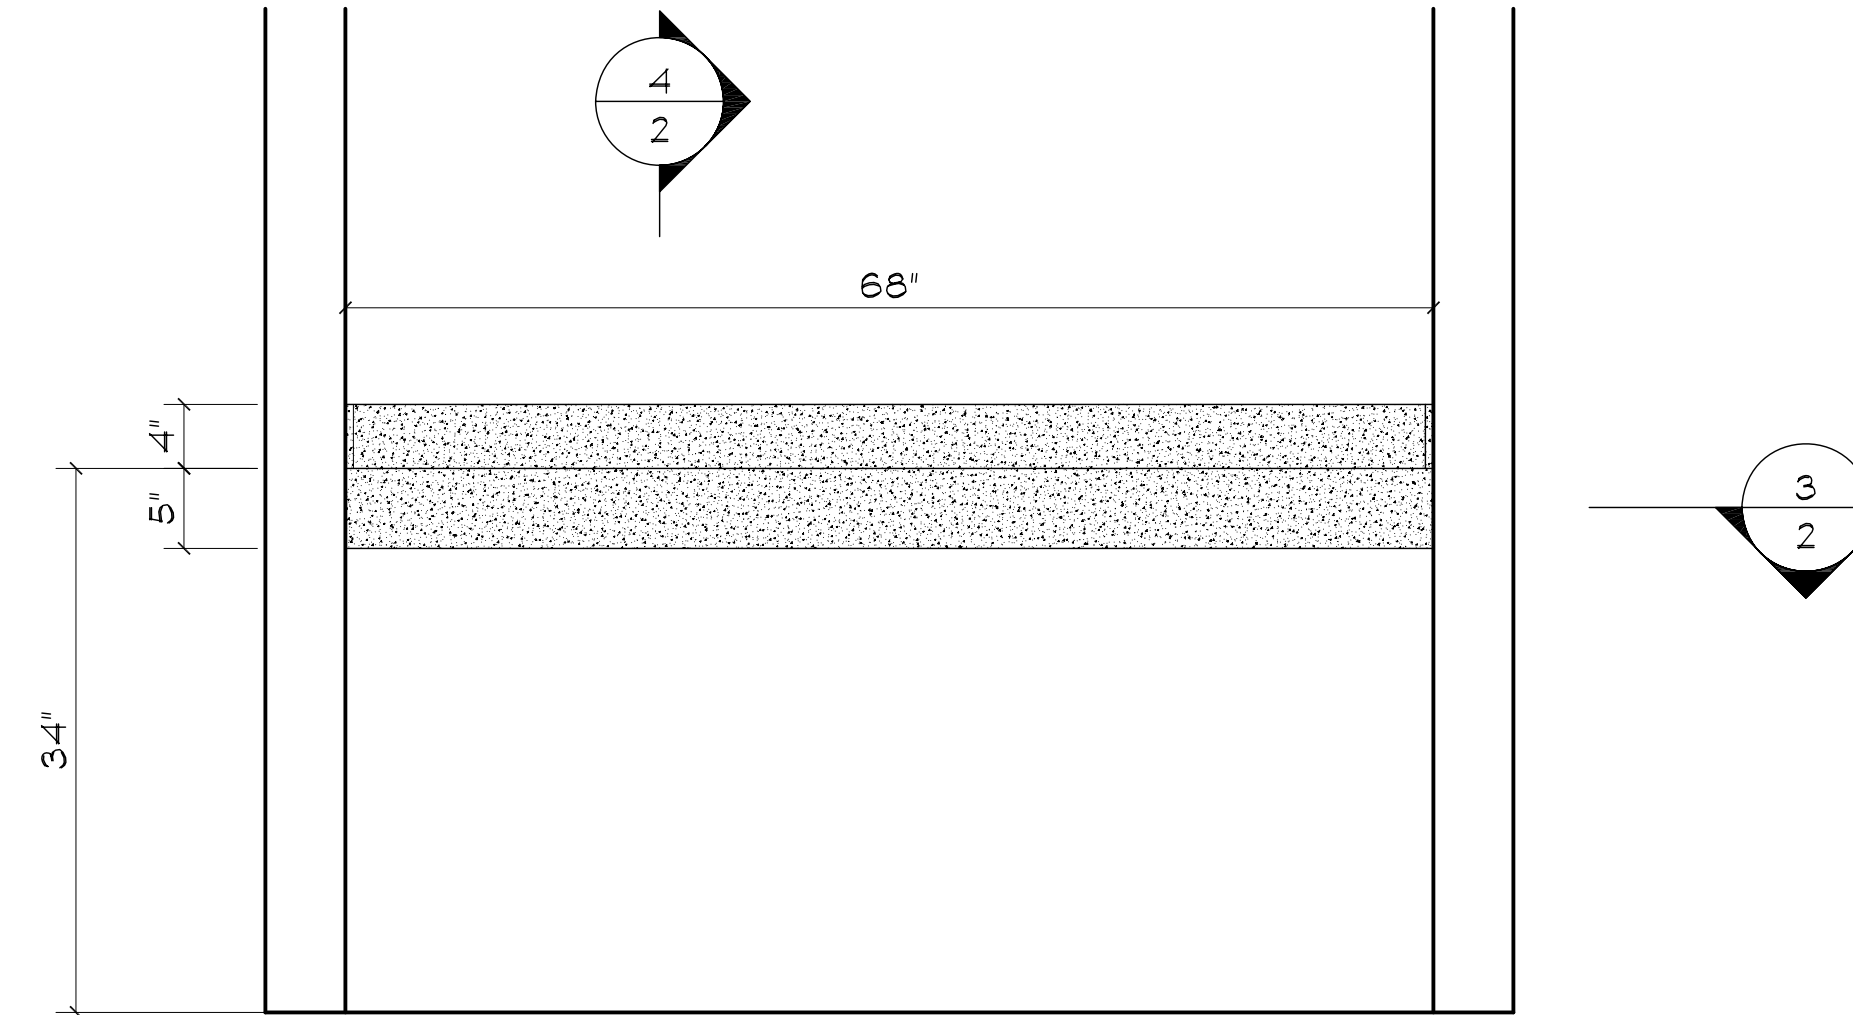


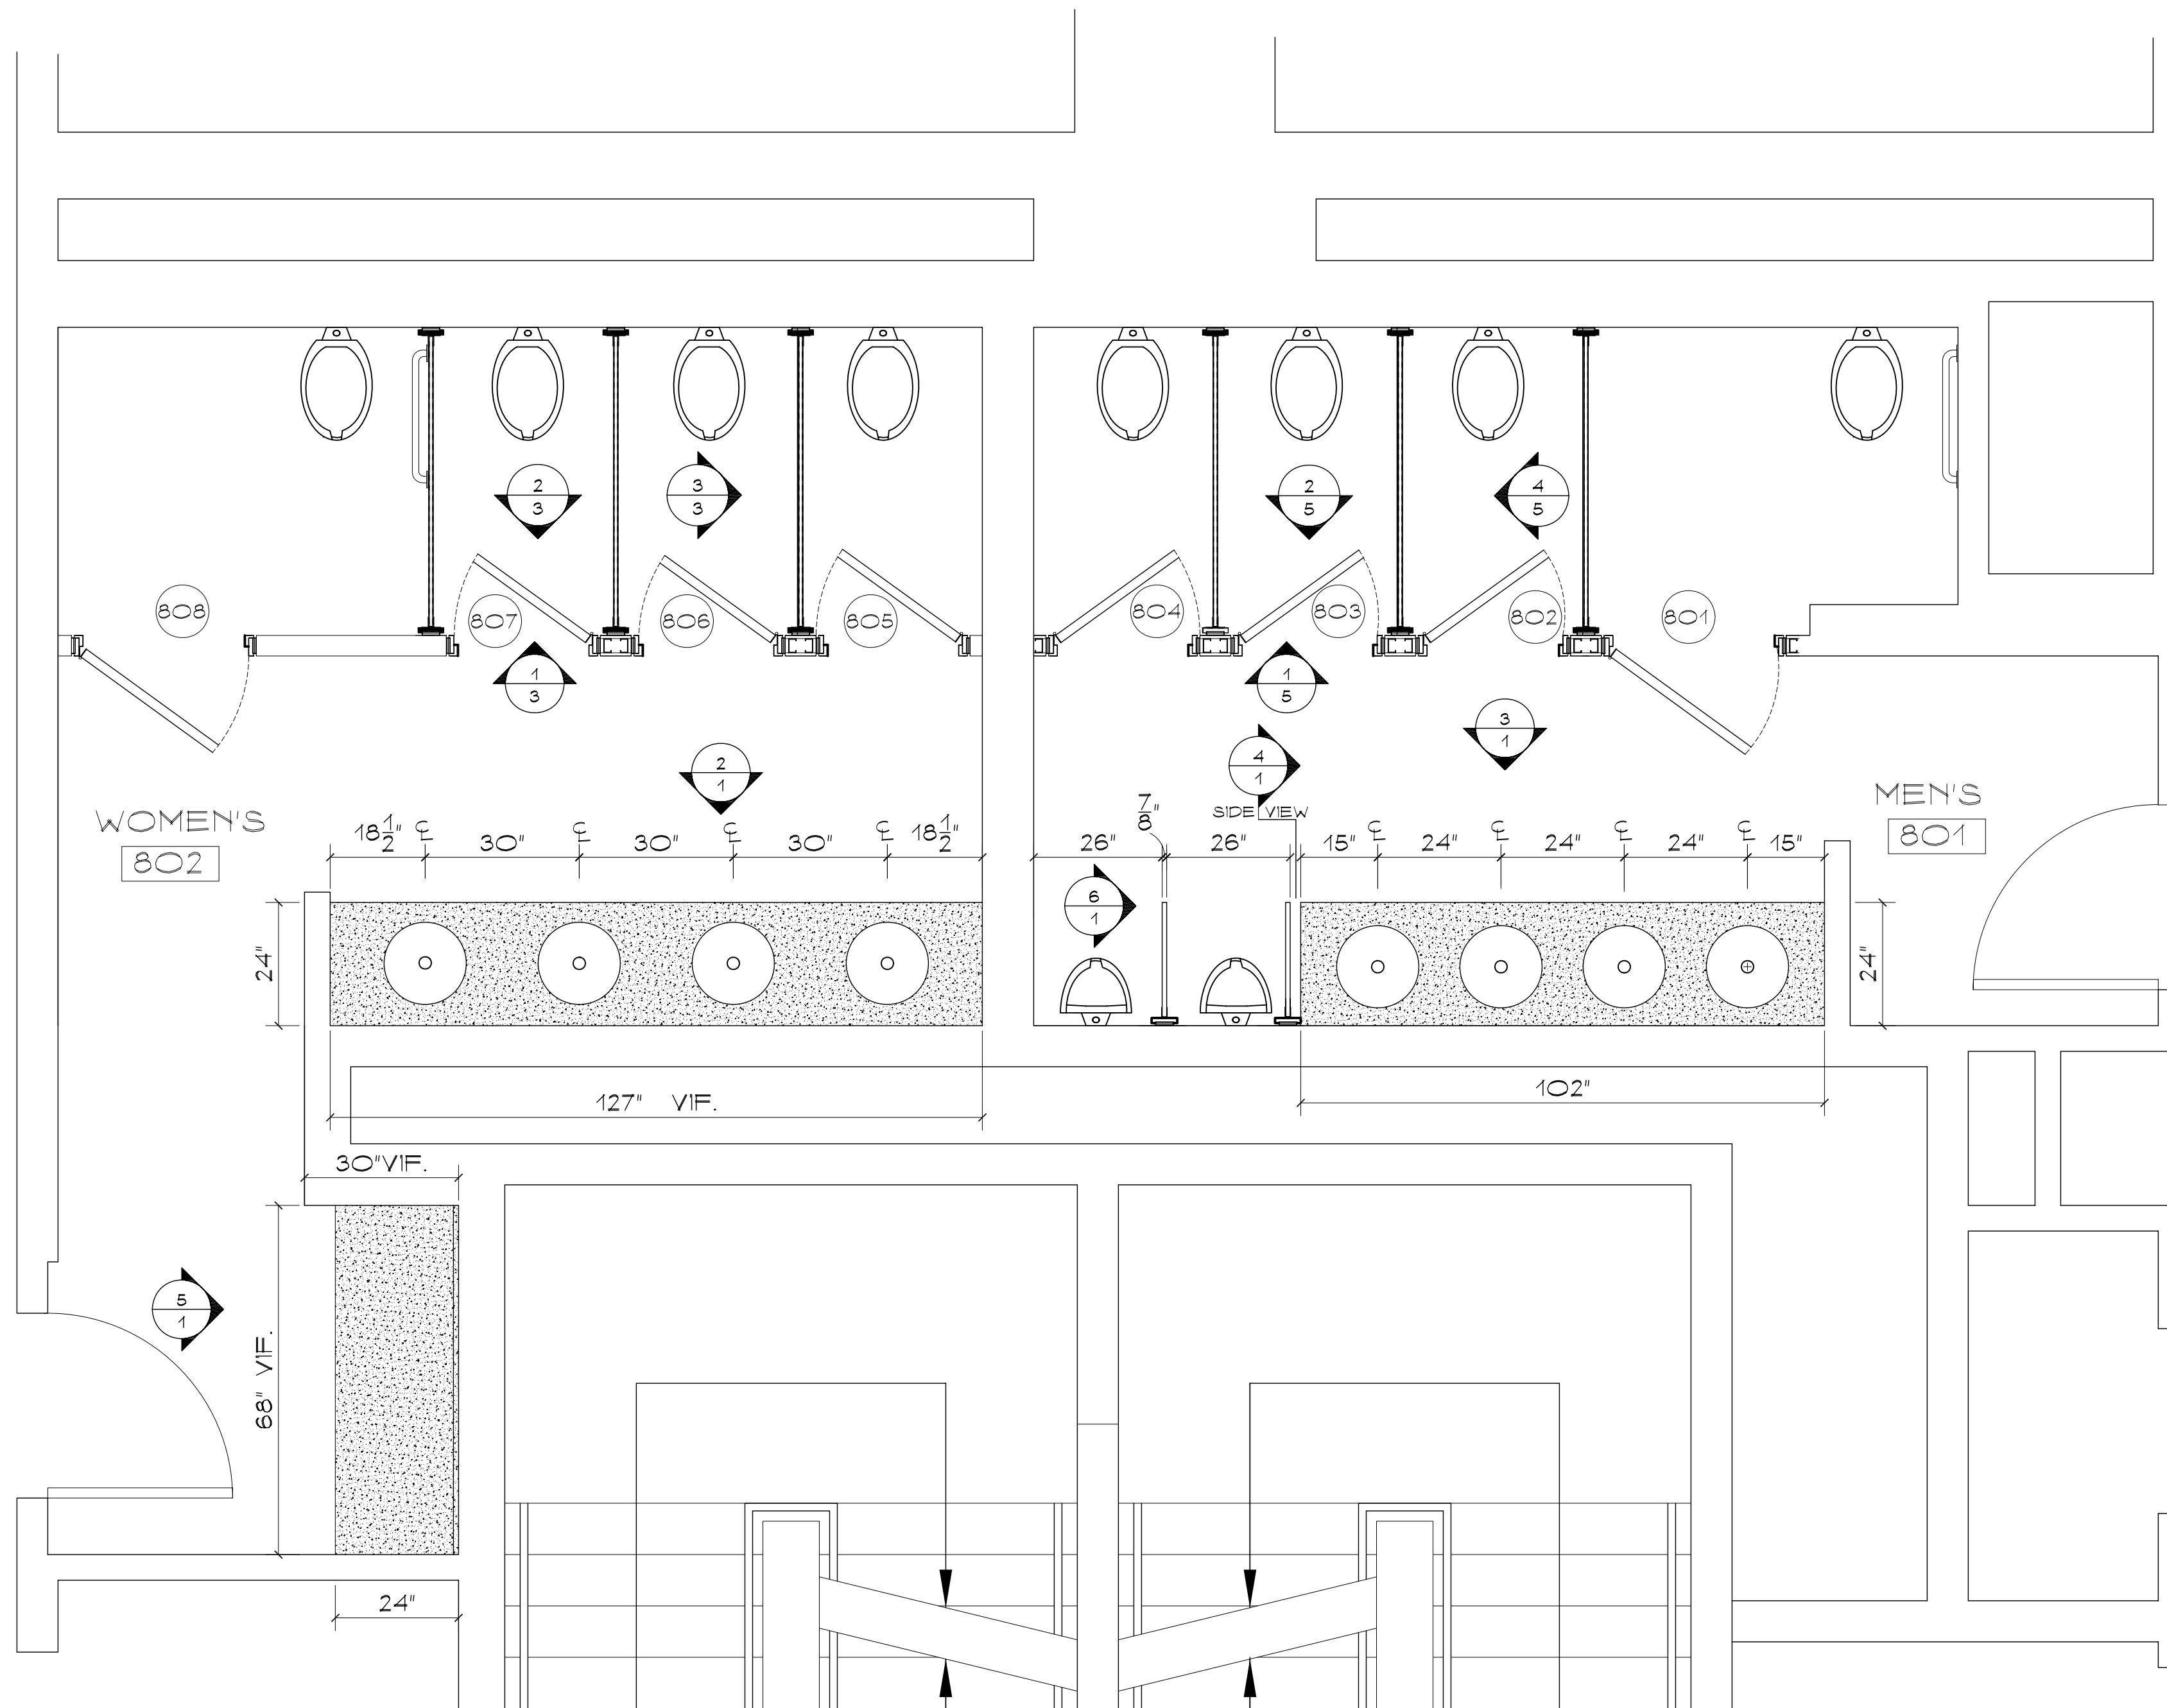


5 ELEVATION
SC. 1"=1'-0"

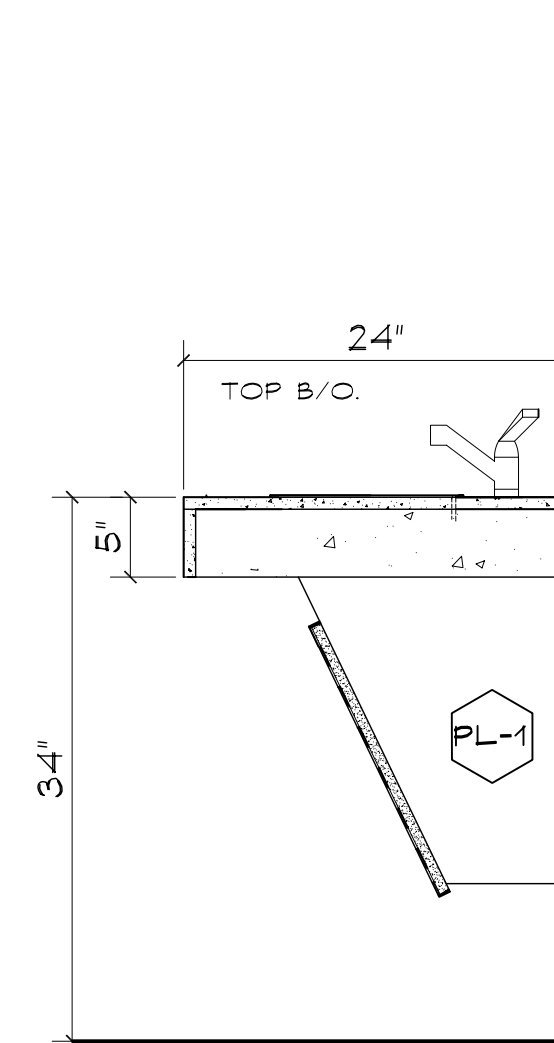


4 ELEVATION
SC. 1"=1'-0"

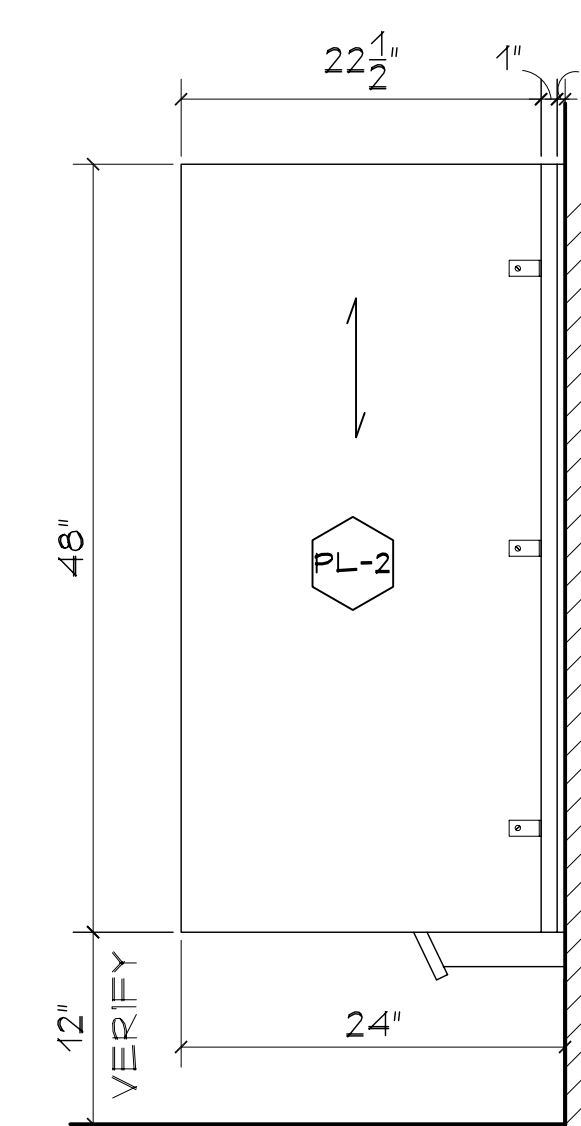

6 ELEVATION
SC. 1"=1'-0"

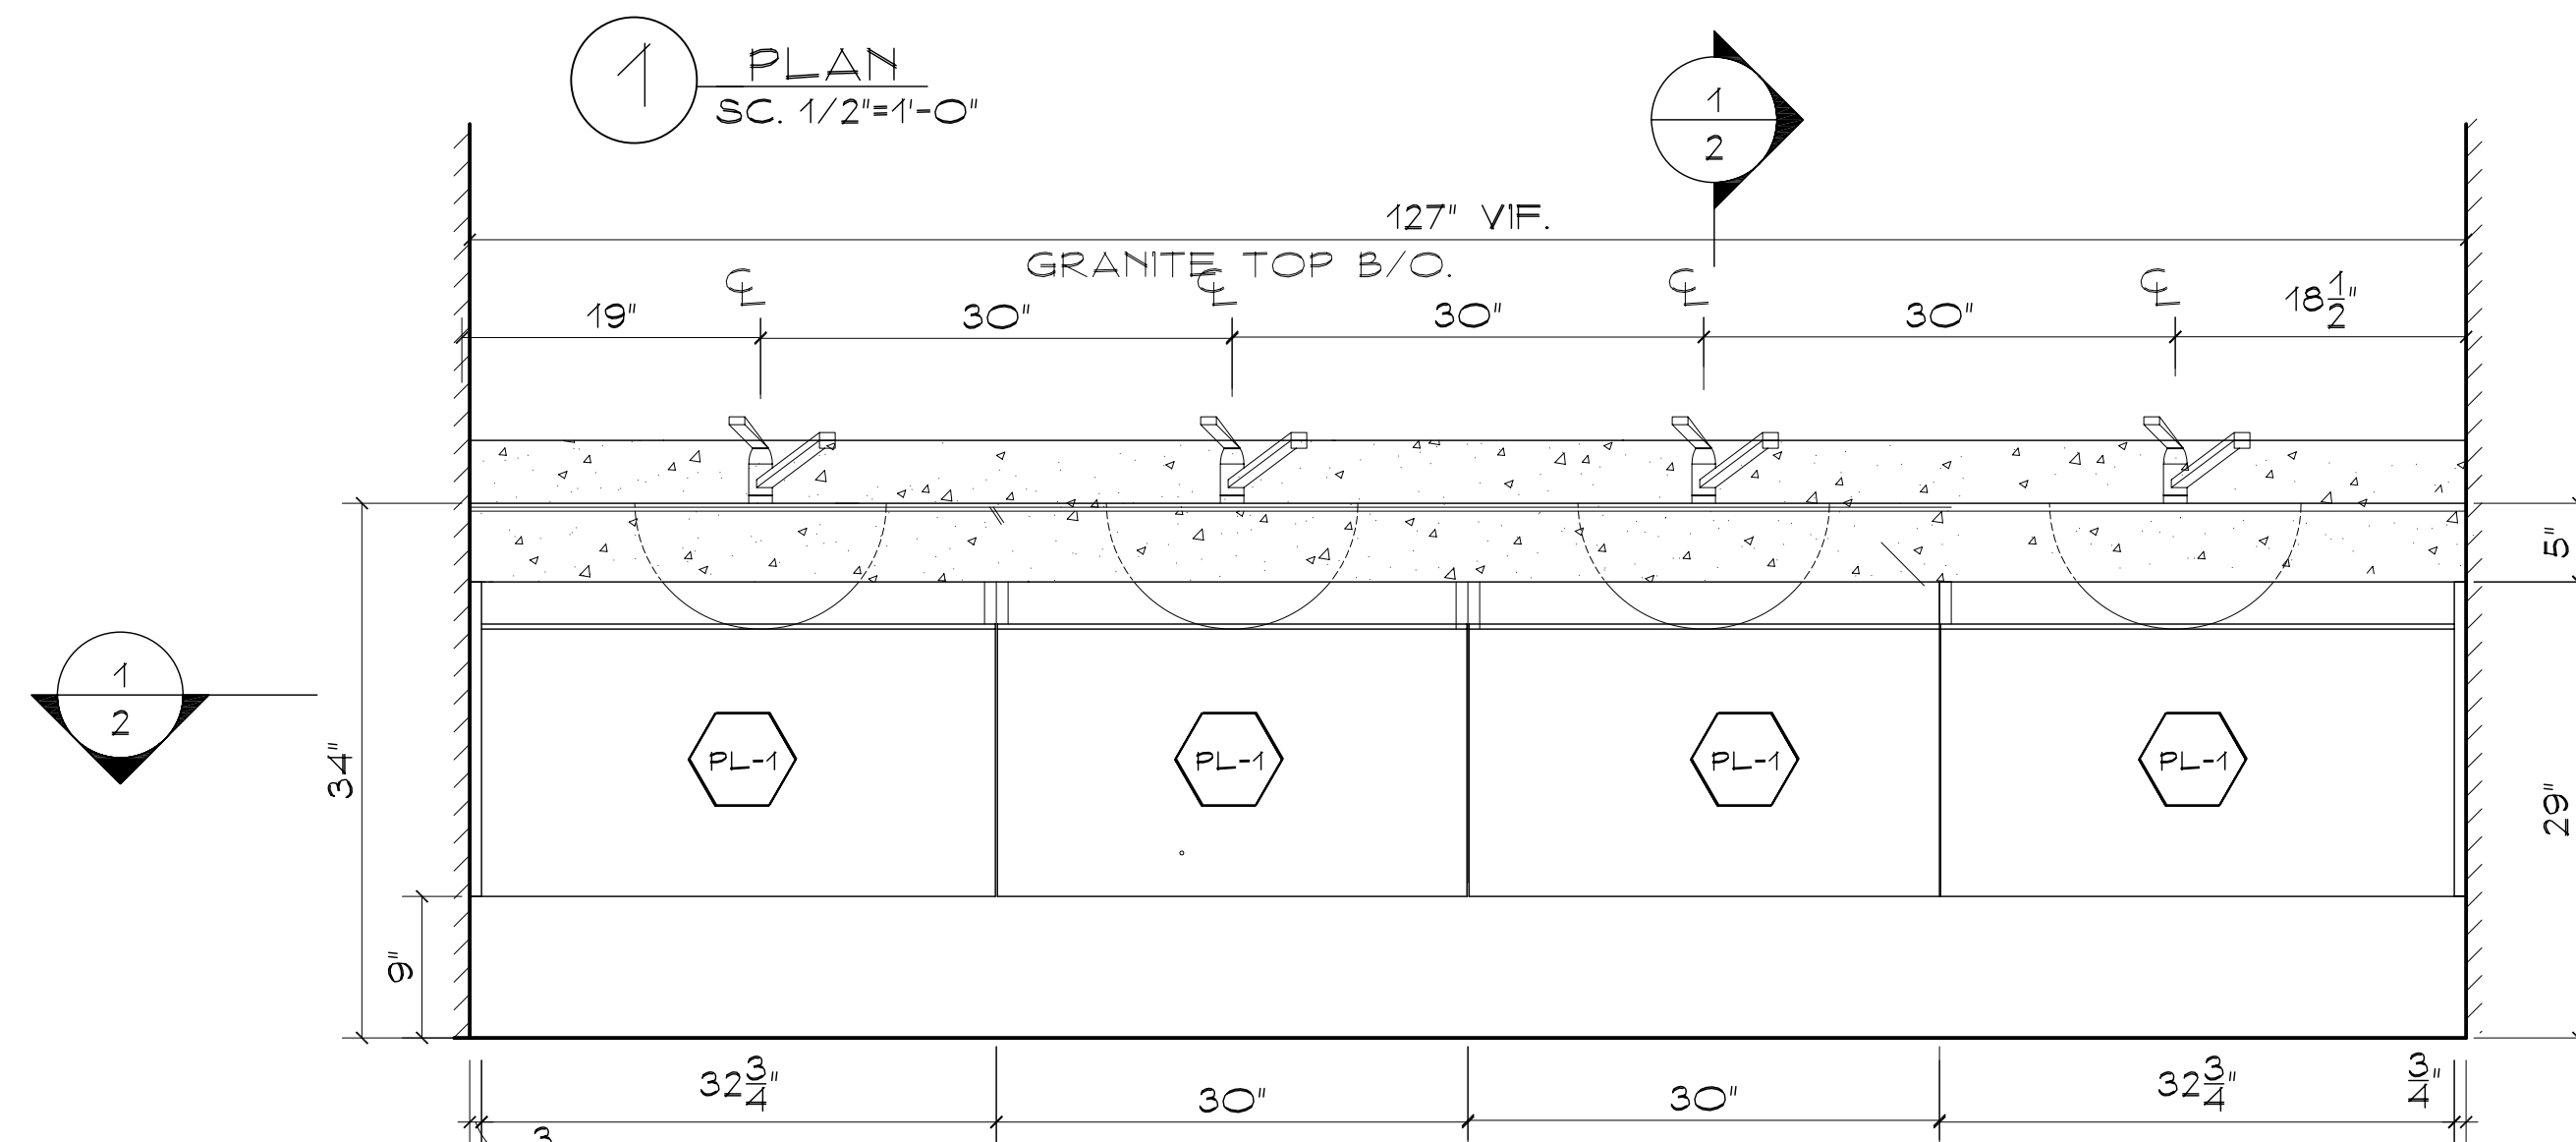

2 ELEVATION
SC. 1"=1'-0"

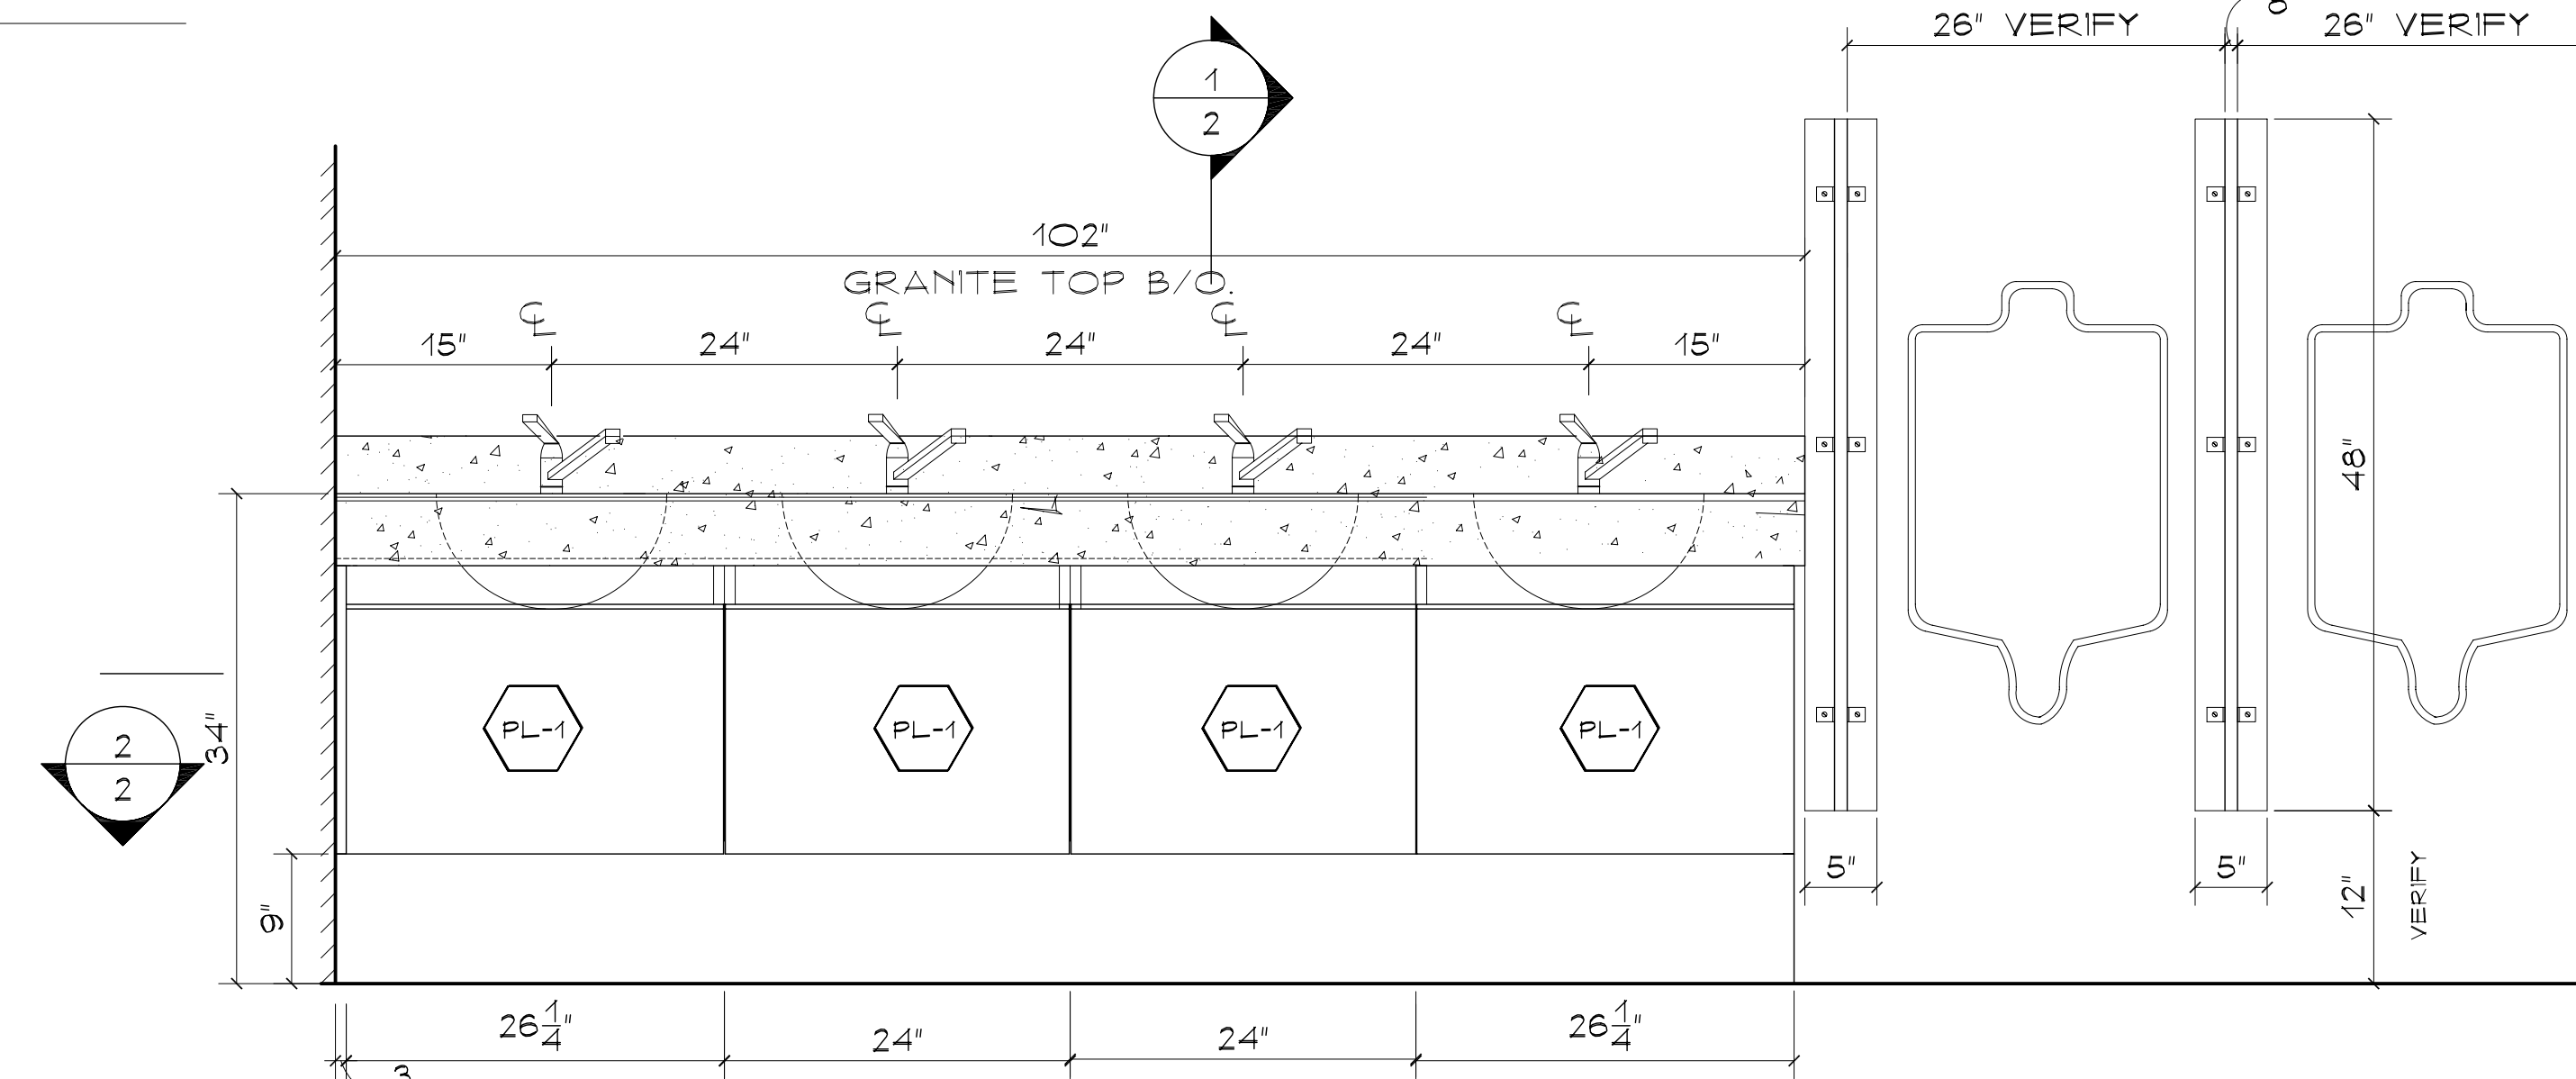

3 ELEVATION
SC. 1"=1'-0"

CONSTRUCTION SPECIFICATIONS

CASEWORK:
3/4" VENEER CORE.

DOORS:

DRAWERS:

COUNTER TOPS:

FINISH:

PL-1= NEVAMAR WROUGHT IRON
FINISH MATTE.

PL-2= LAMINART #3024-T
EXECUTIVE ANGRE

HARDWARE:

LOCK=SCHLAGE

HINGE= IVES SERIES BUT HINGE
3 SILENCERS

HANDLE= SCHLAGE SATIN
CHROME 626

BK-1= OUTWATER TWO EAR
WALL BRACKET TO-1636 (7/8")

MISCELLANEOUS:

NOTES:

REV.#/BY	DATE	REVISION

PICCINI
ARCHITECTURAL WOODWORK


37 RAMLAND RD.
ORANGEBURG, N.Y. 10962
PHONE# 845-357-5006
FAX# 845-357-3351

ARCHITECT: IMKDA
GC: RECKSON CONSTRUCTION


PROJECT: MERRILL LYNCH
360 HAMILTON AVENUE, 8TH FLOOR
WHITE PLAINS, NY.

MILLWORK ITEMS:
RESTROOMS.
PLAN AND ELEVATIONS.


SCALE: AS NOTED BY: N.M DATE: 05/12/09
JOB NO. DRAWING NO.
4175 1 OF 7

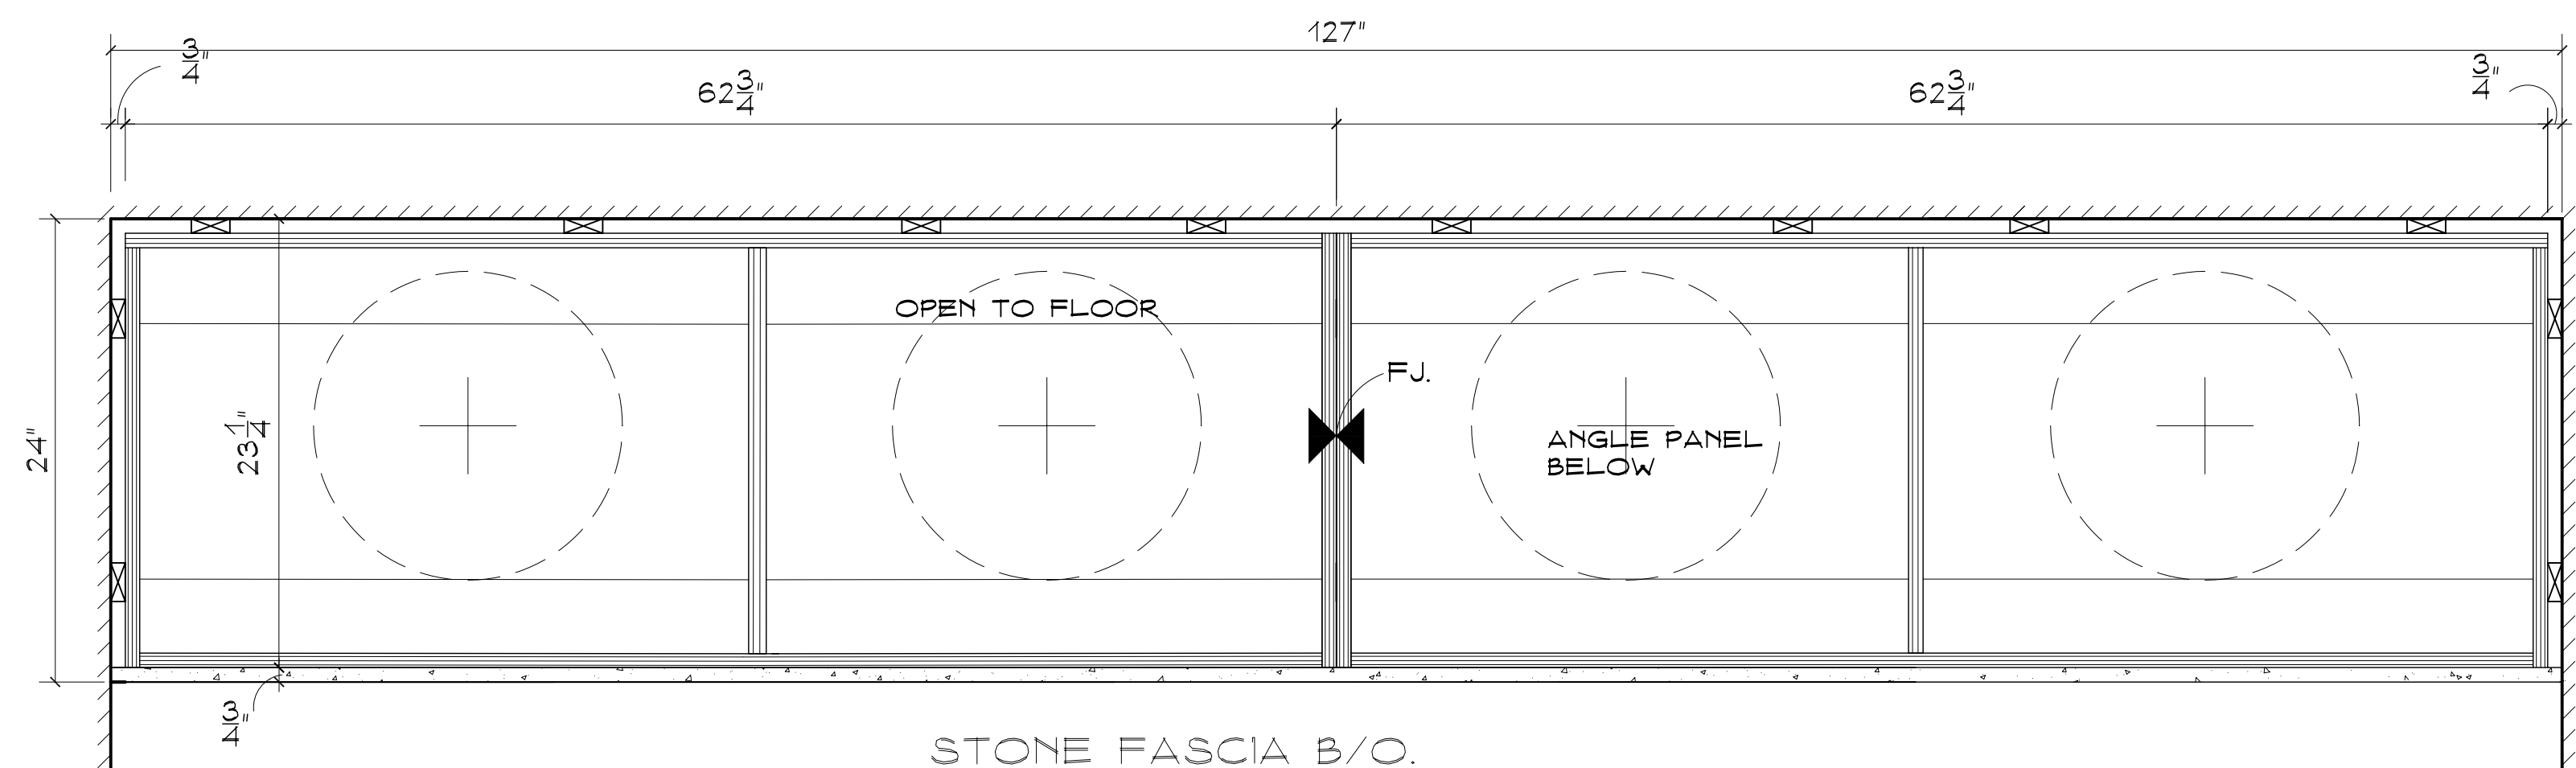


1 PLAN SECTION
SC. 1 1/2"=1'-0"

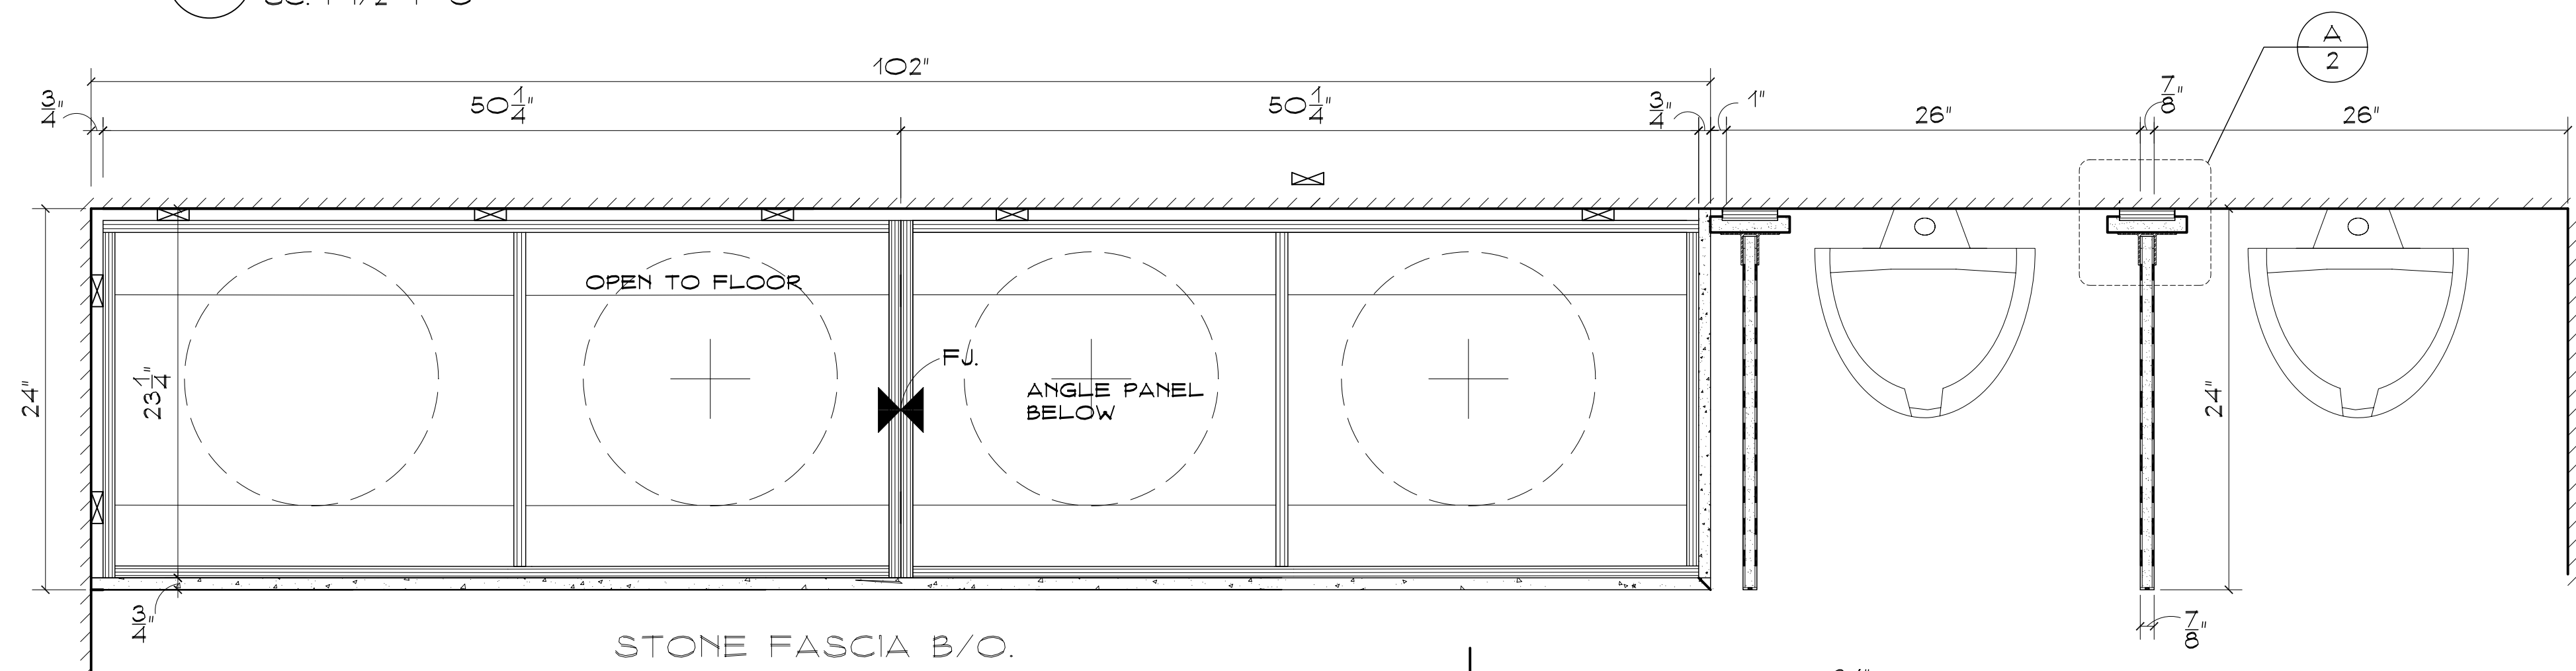


2 PLAN SECTION
SC. 1 1/2"=1'-0"

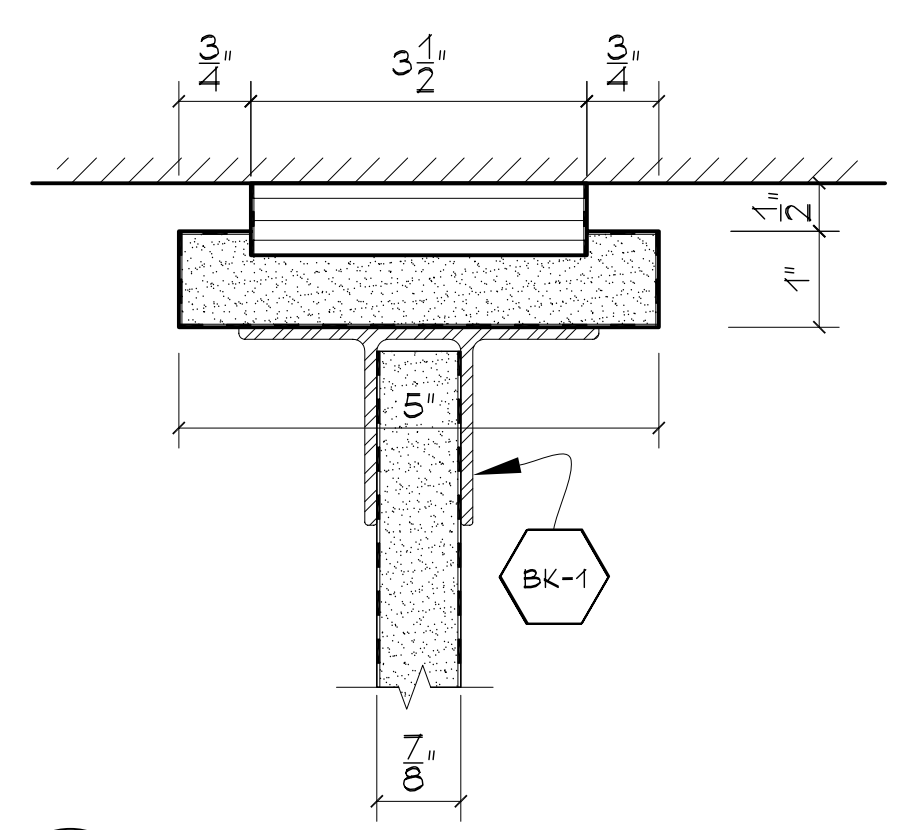


A DETAIL
SC. 6"=1'-0"

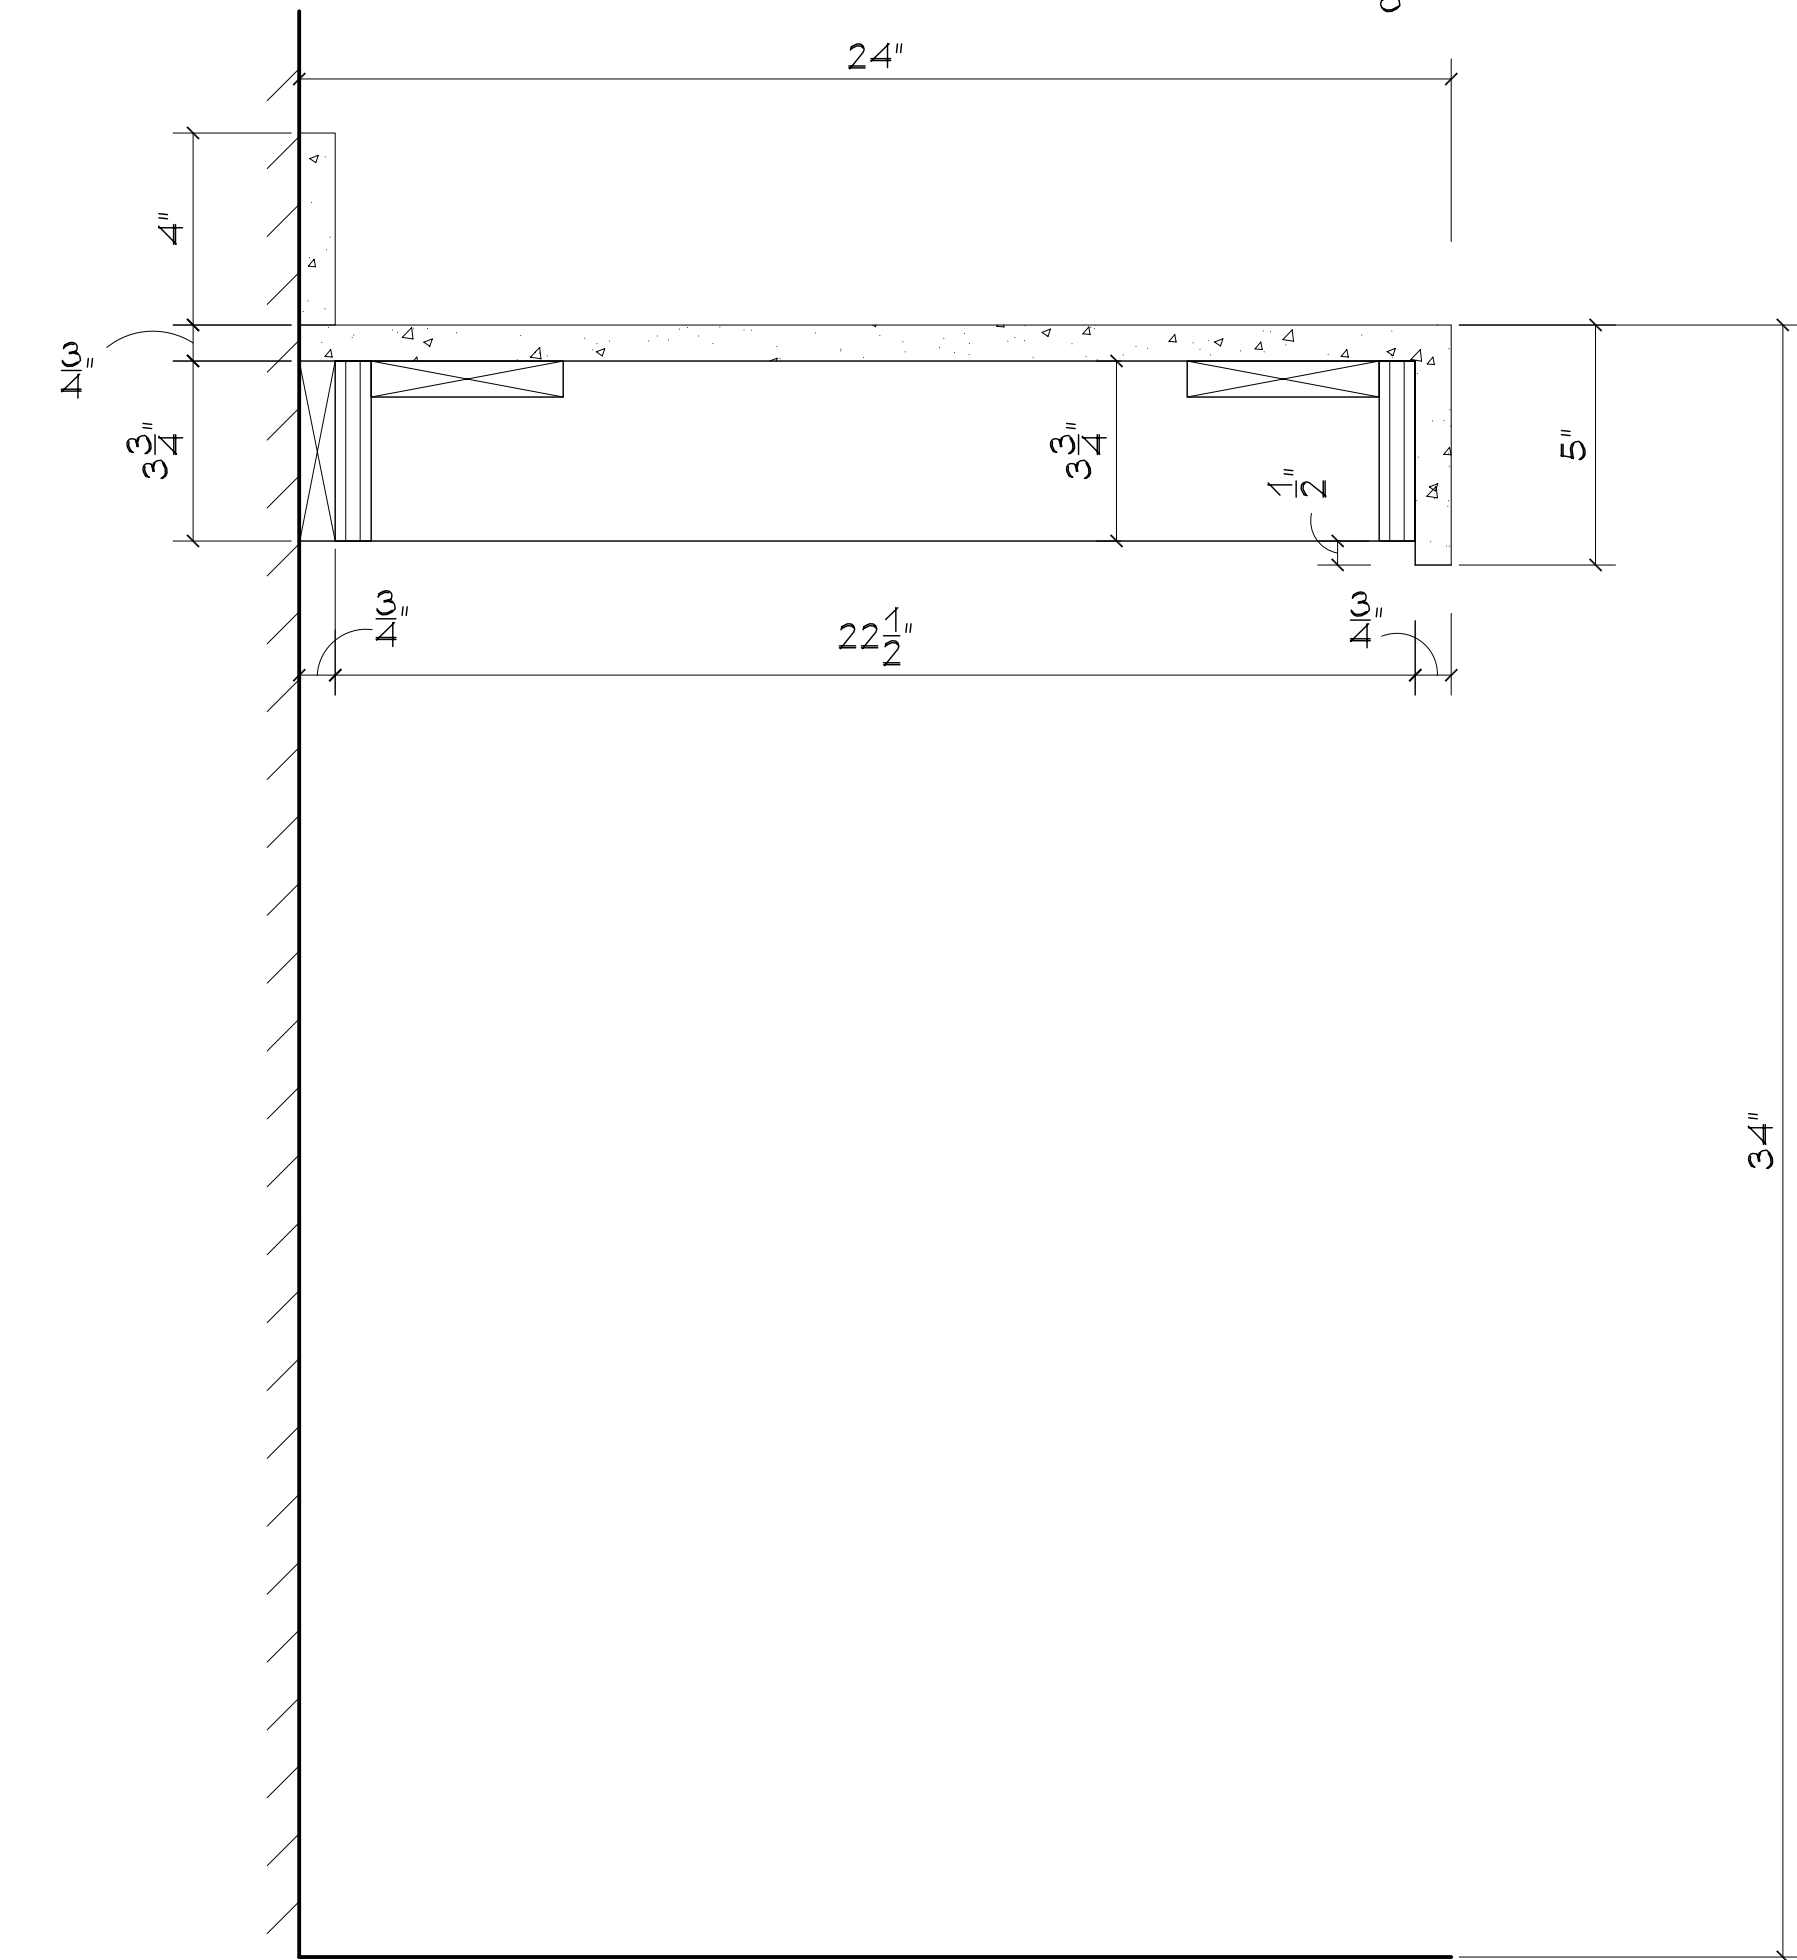

4 SECTION
SC. 3"=1'-0"

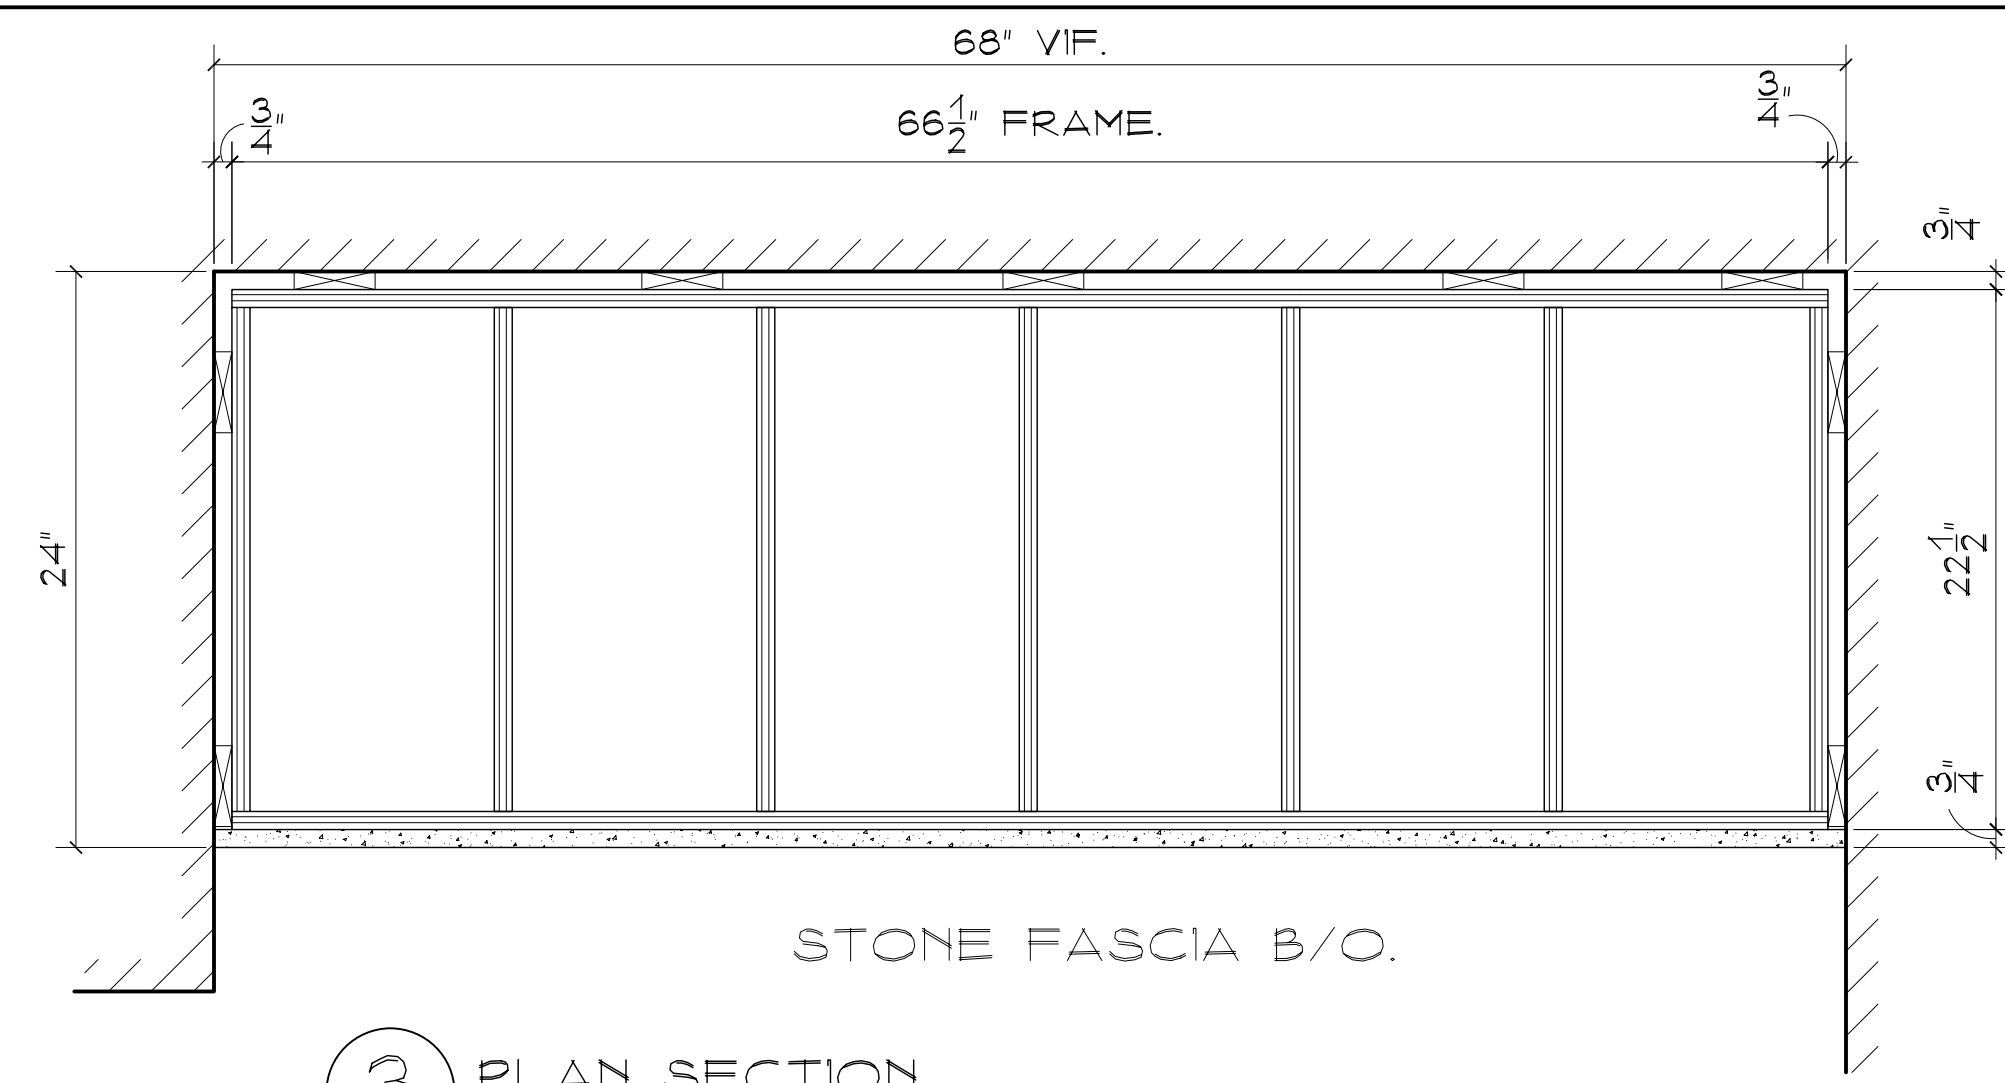


3 PLAN SECTION
SC. 1 1/2"=1'-0"

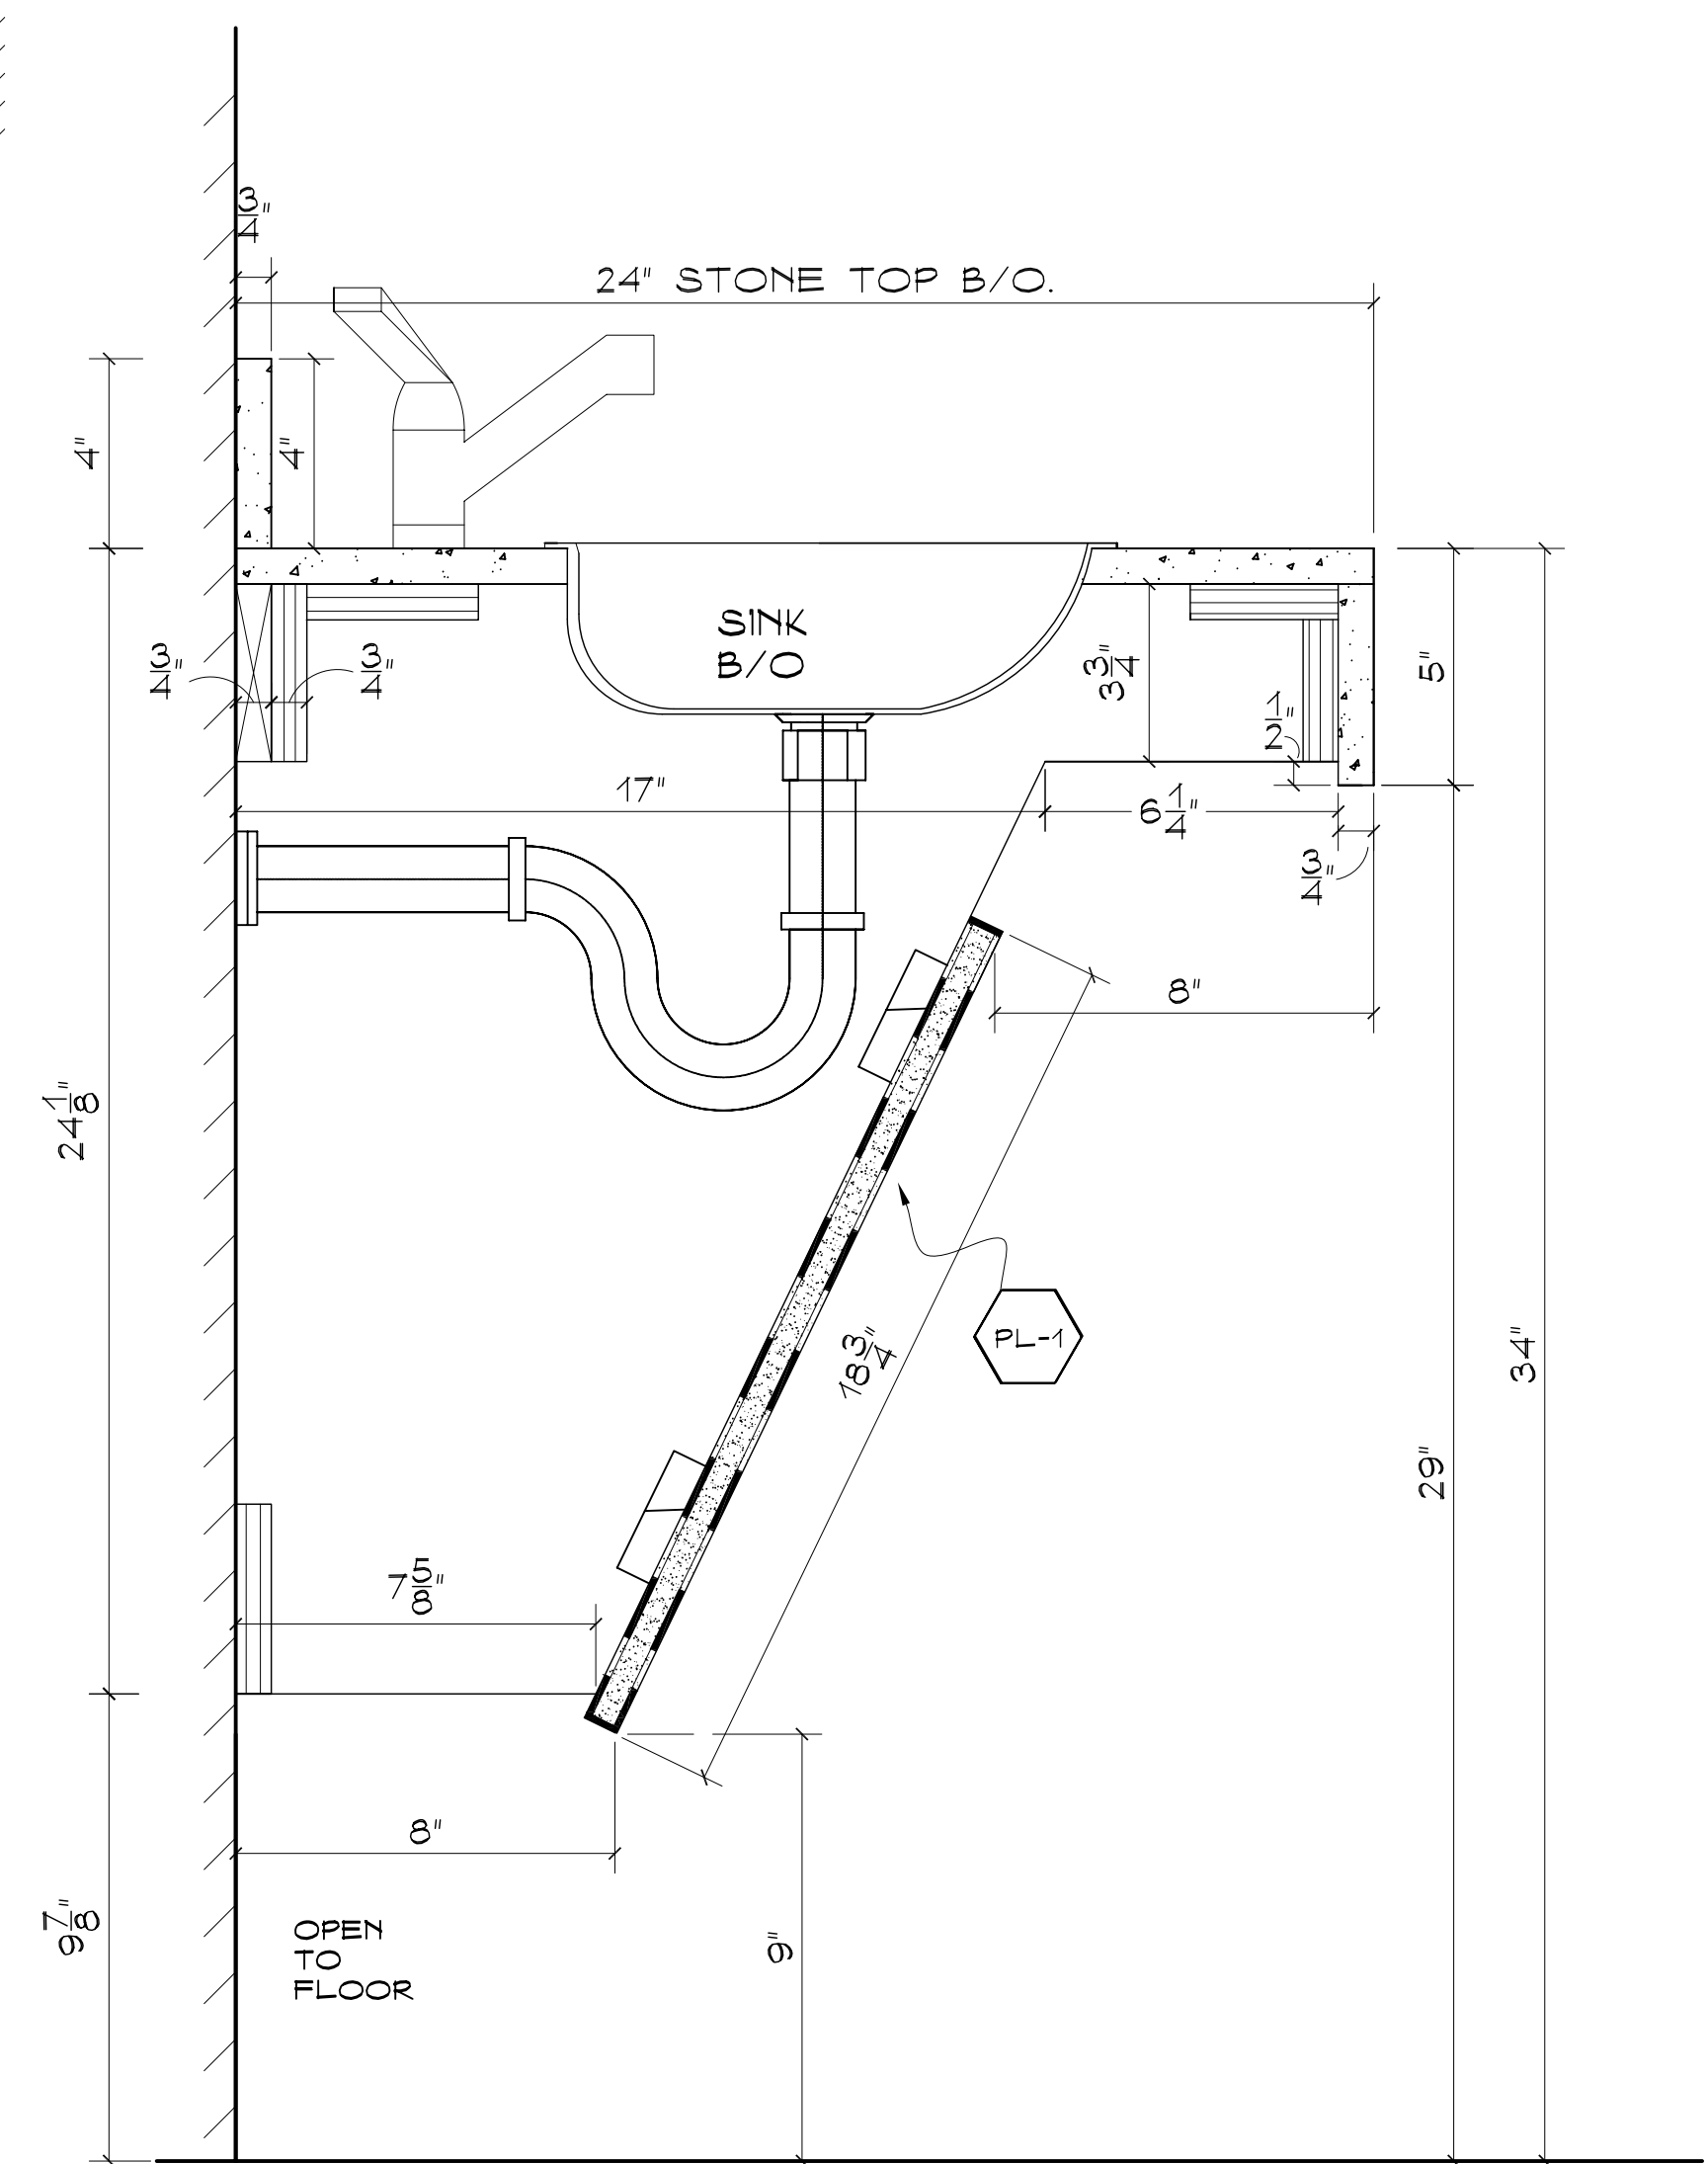


5 SECTION
SC. 3"=1'-0"

CONSTRUCTION SPECIFICATIONS		
CASEWORK:		
3/4" VENEER CORE.		
DOORS:		
DRAWERS:		
COUNTER TOPS:		
FINISH:		
PL-1= NEVAMAR WROUGHT IRON		
FINISH MATTE.		
PL-2= LAMINART #3024-T		
EXECUTIVE ANIGRE		
HARDWARE:		
LOCK=SCHLAGE		
HINGE= IVES SERIES BUT HINGE		
3 SILENCERS		
HANDLE= SCHLAGE SATIN		
CHROME 626		
BK-1= OUTWATER TWO EAR		
WALL BRACKET TOI-1636 (7/8")		
MISCELLANEOUS:		
NOTES:		
REV.#/BY DATE REVISION		
PICCINI		
ARCHITECTURAL WOODWORK		
37 RAMLAND RD.		
ORANGEBURG, N.Y. 10962		
PHONE# 845-357-5006		
FAX# 845-357-3351		
ARCHITECT: IMKDA		
GC: RECKSON CONSTRUCTION		
PROJECT: MERRILL LYNCH		
360 HAMILTON AVENUE, 8TH FLOOR		
WHITE PLAINS, NY.		
MILLWORK ITEMS:		
RESTROOMS.		
VANITY PLAN SECTIONS		
AND VERTICAL SECTIONS		
SCALE: AS NOTED	BY: N.M	DATE: 05/12/09
JOB NO. 4175	DRAWING NO. 2 OF 7	

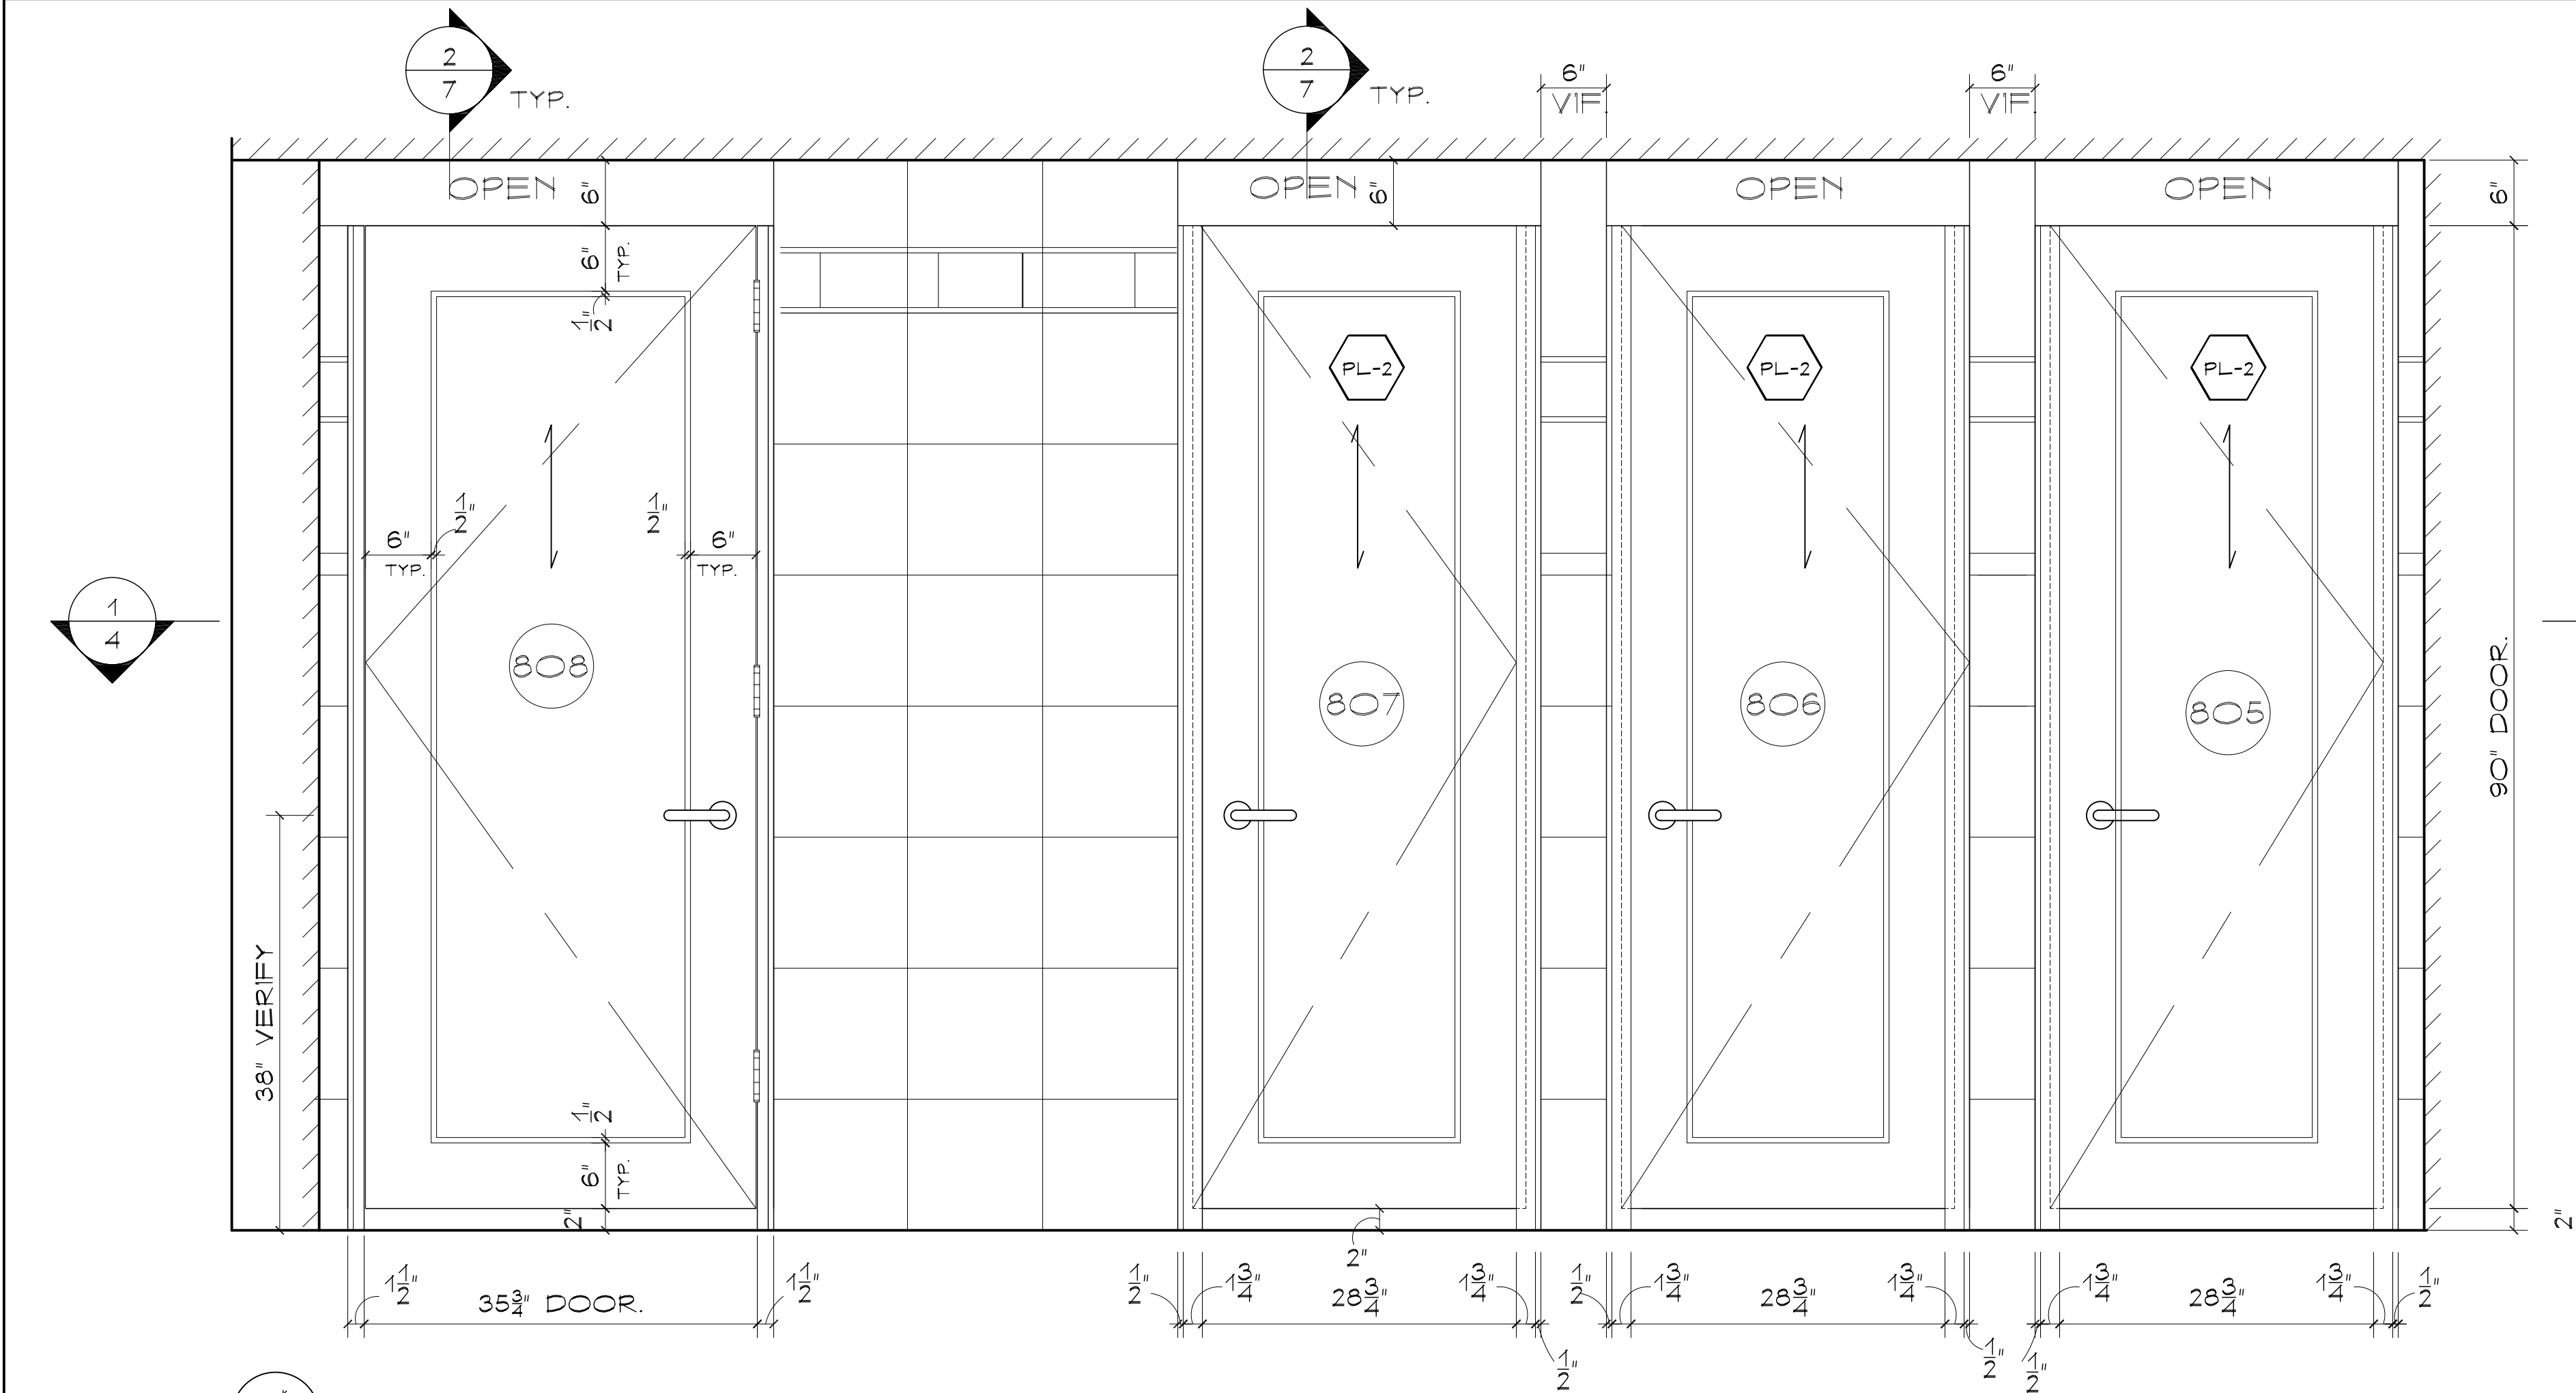


1 WOMEN'S BATHROOM DOOR OUTSIDE ELEVATION
SC. 1"=1'-0"

DOOR SCHEDULE.						
DOOR NO.	DOOR SIZE	DOOR TYPE.	BUCK TYPE.	RATING.	HARDWARE FUNCTION.	REMARK
801	35 3/4"X90"X1 3/4"	SOLID CORE	WD/PL.	—	PASSAGE.	TYPE B
802	29 3/4"X90"X1 3/4"	SOLID CORE	WD/PL.	—	PASSAGE.	TYPE A
803	29 3/4"X90"X1 3/4"	SOLID CORE	WD/PL.	—	PASSAGE.	TYPE A
804	29 3/4"X90"X1 3/4"	SOLID CORE	WD/PL.	—	PASSAGE.	TYPE A
805	29 3/4"X90"X1 3/4"	SOLID CORE	WD/PL.	—	PASSAGE.	TYPE A
806	29 3/4"X90"X1 3/4"	SOLID CORE	WD/PL.	—	PASSAGE.	TYPE A
807	29 3/4"X90"X1 3/4"	SOLID CORE	WD/PL.	—	PASSAGE.	TYPE A
808	35 3/4"X90"X1 3/4"	SOLID CORE	WD/PL.	—	PASSAGE.	TYPE B

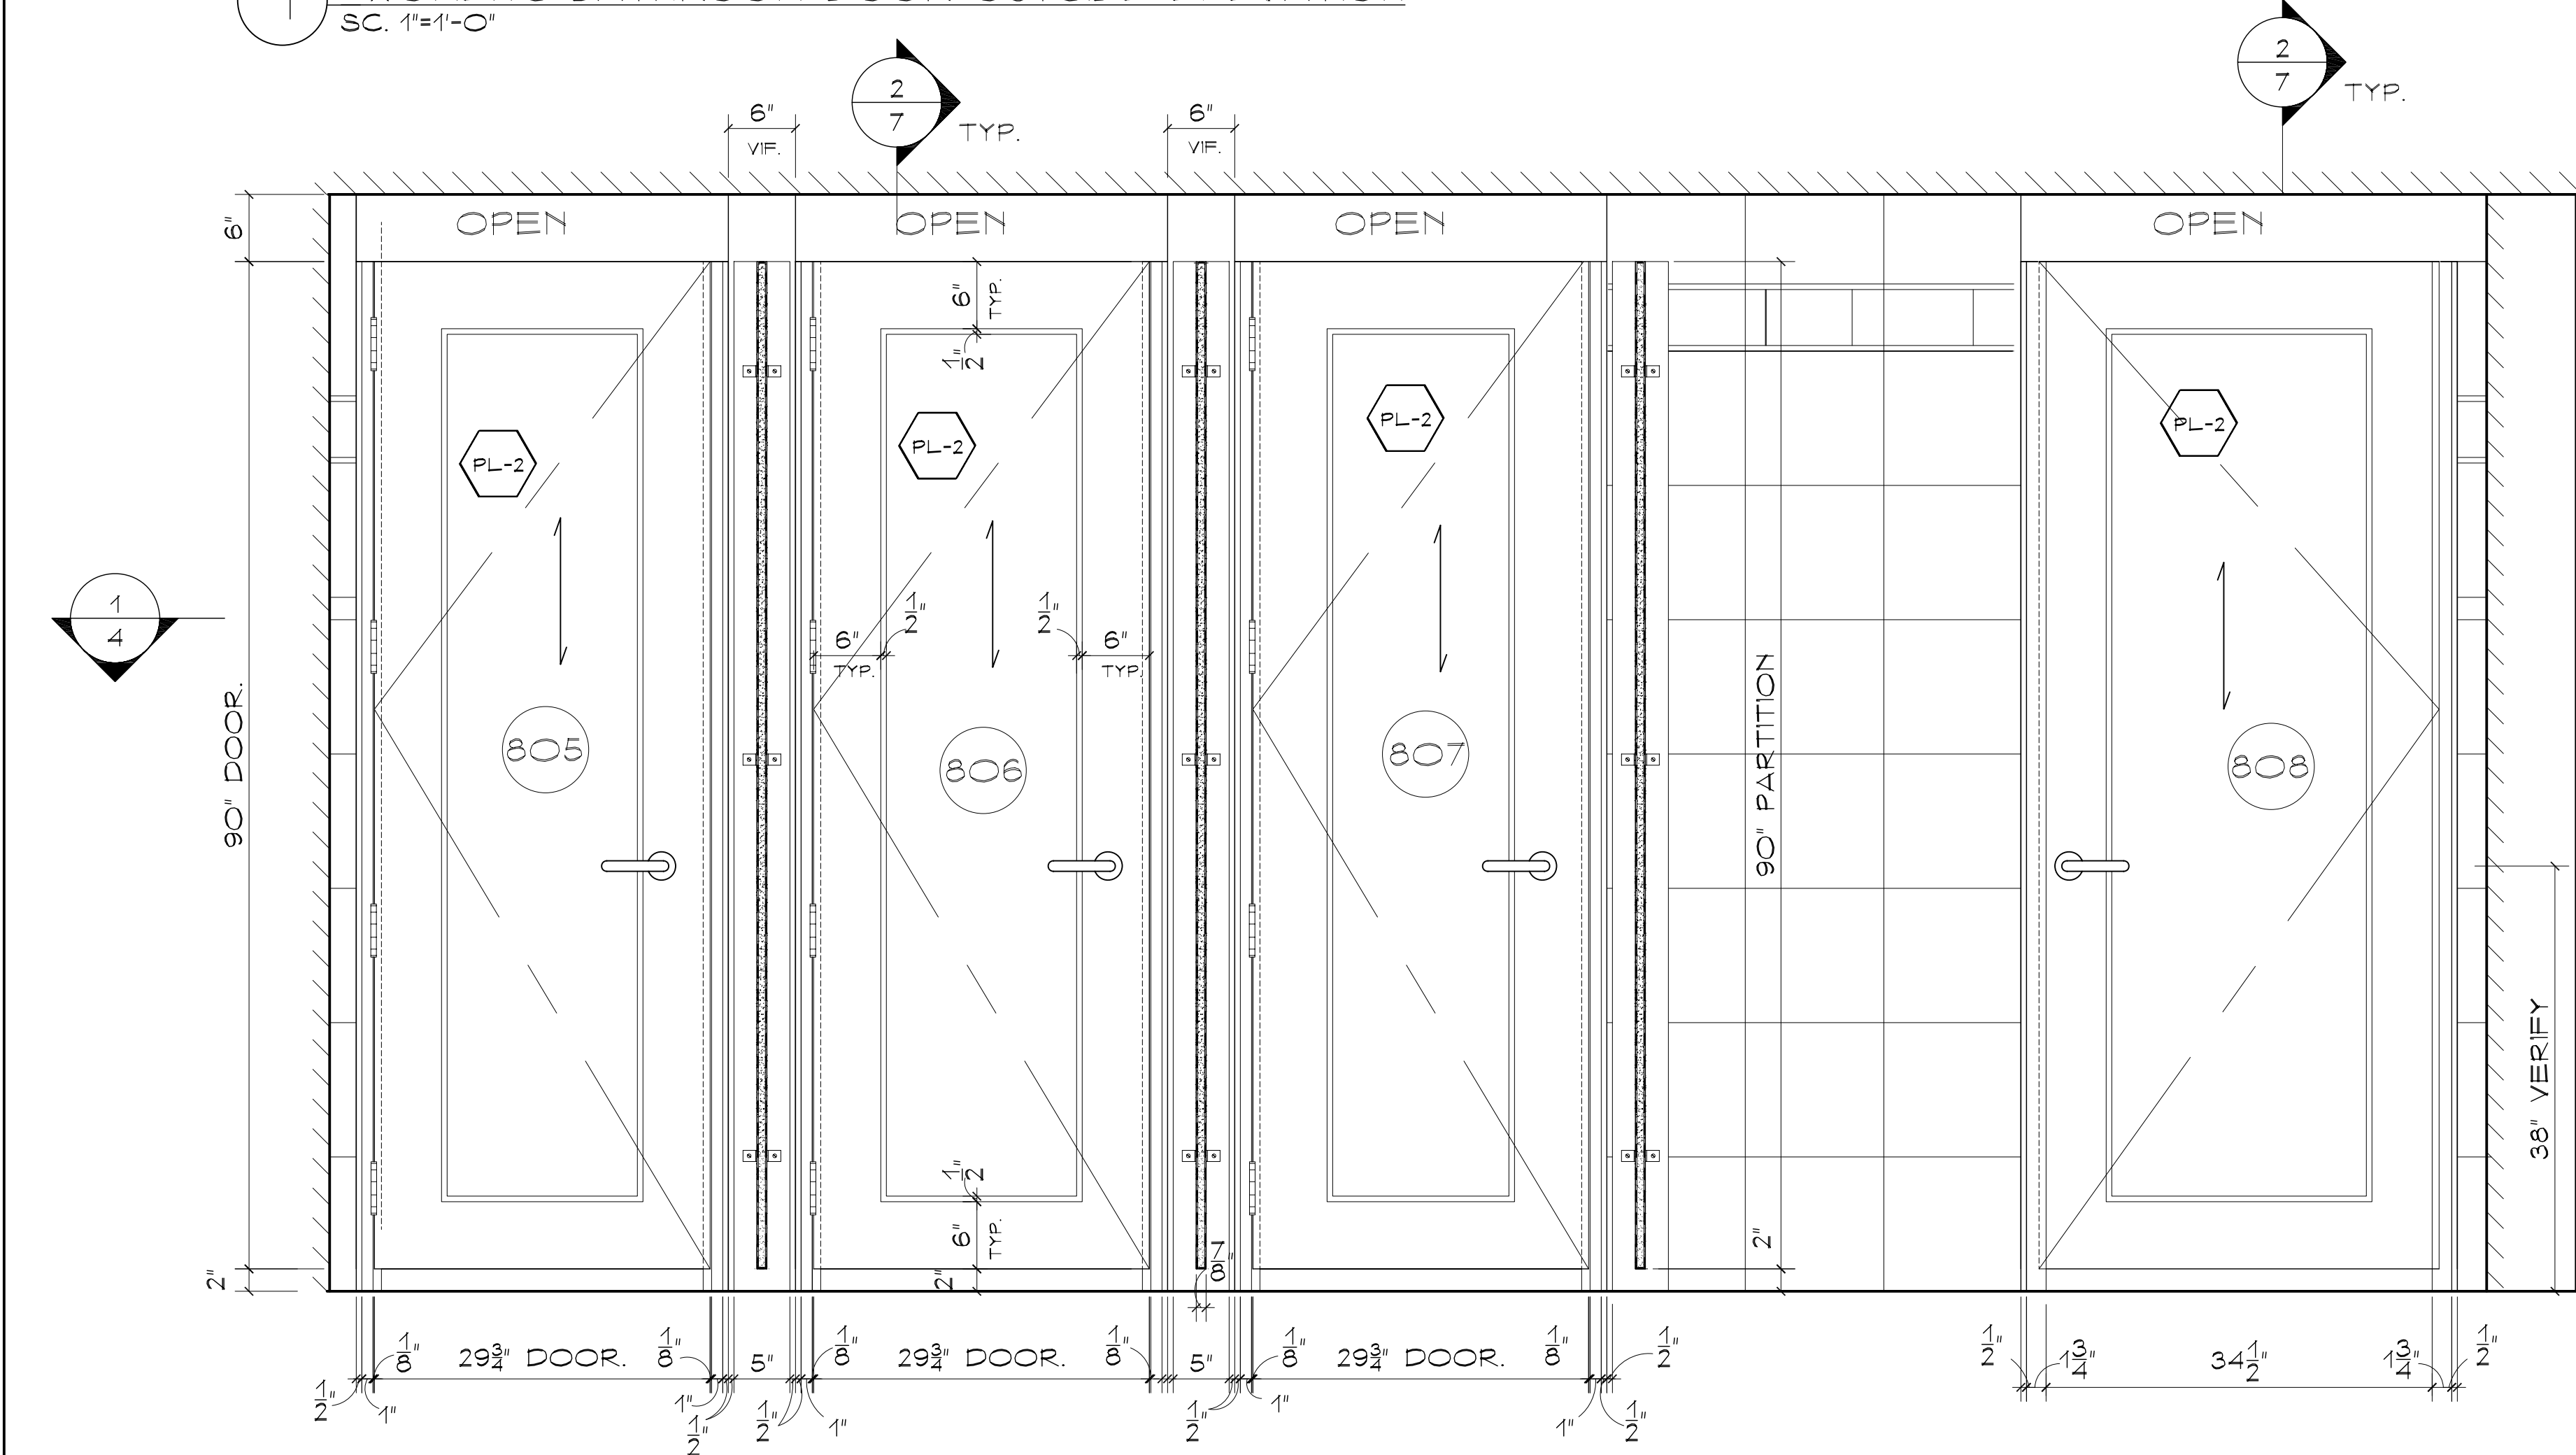

2 WOMEN'S BATHROOM DOOR INSIDE ELEVATION
SC. 1"=1'-0"

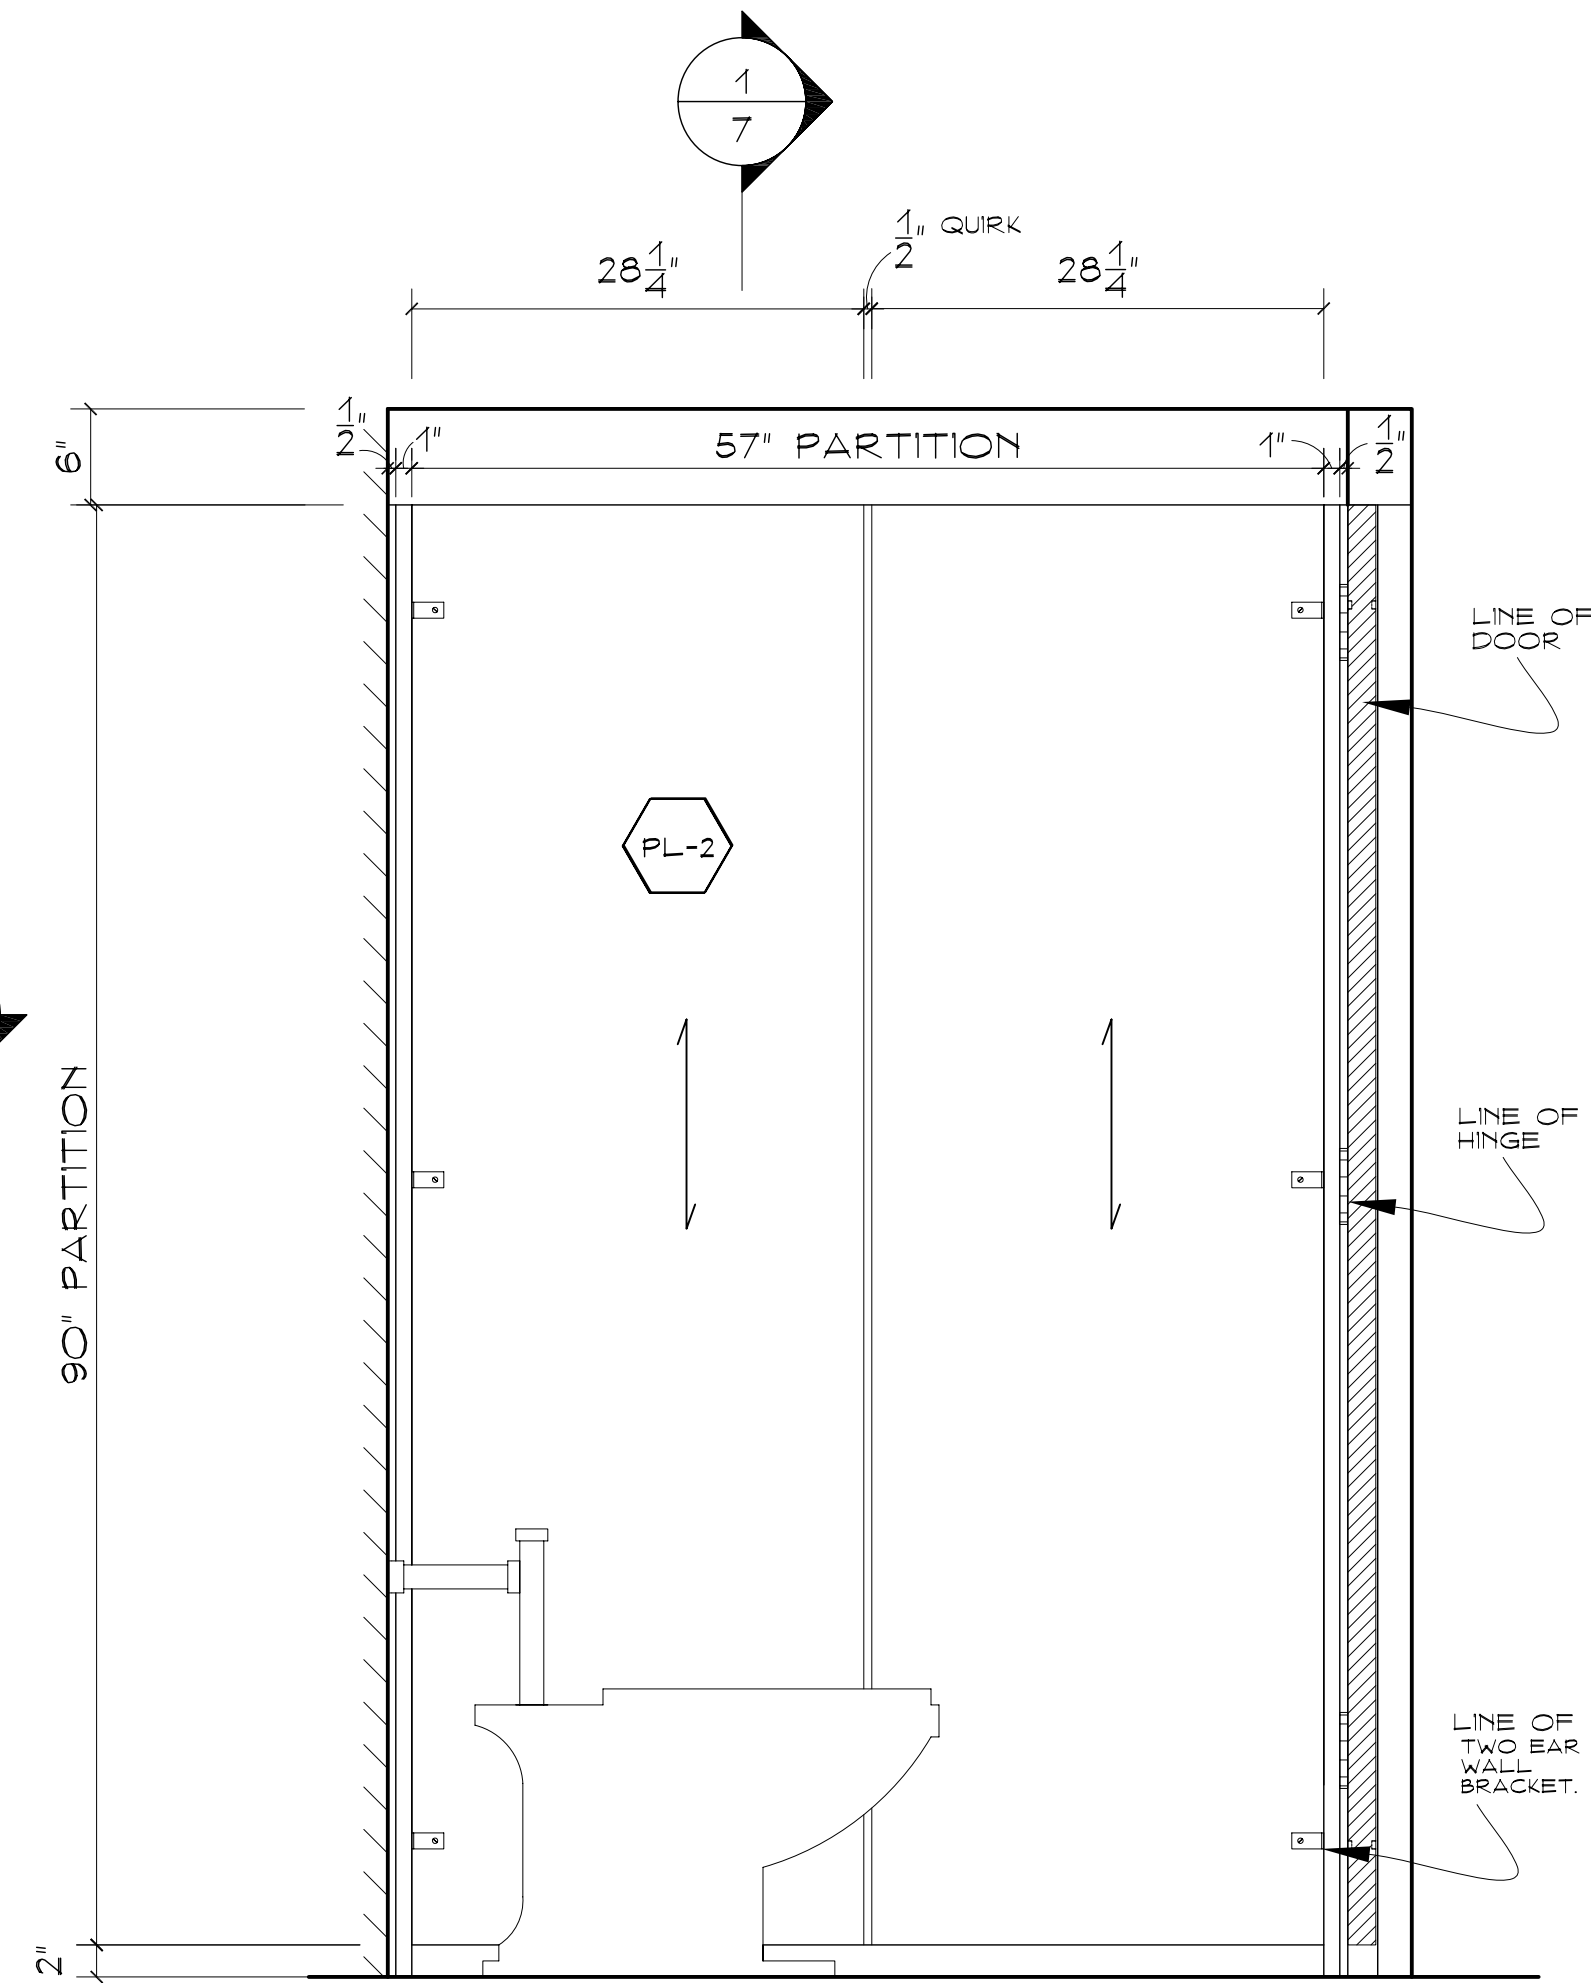

3 ELEVATION.
SC. 1"=1'-0"

CONSTRUCTION SPECIFICATIONS

CASEWORK:
3/4" VENEER CORE.

DOORS:

DRAWERS:

COUNTER TOPS:

FINISH:
PL-1= NEVAMAR WROUGHT IRON
FINISH MATTE.

PL-2= LAMINART #3024-T
EXECUTIVE ANIGRE

HARDWARE:
LOCK=SCHLAGE

HINGE= IVES SERIES BUT HINGE
3 SILENCERS

HANDLE= SCHLAGE SATIN
CHROME 626

BK-1= OUTWATER TWO EAR
WALL BRACKET TO-1636 (7/8")

MISCELLANEOUS:

NOTES:

REV.#/BY	DATE	REVISION

PICCINI
ARCHITECTURAL WOODWORK

37 RAMLAND RD.
ORANGEBURG, N.Y. 10962
PHONE# 845-357-5006
FAX# 845-357-3351

ARCHITECT:
IMKDA



GC:
RECKSON CONSTRUCTION

PROJECT:
MERRILL LYNCH
360 HAMILTON AVENUE, 8TH FLOOR
WHITE PLAINS, NY.

MILLWORK ITEMS:
WOMEN'S RESTROOM 802
ELEVATIONS


SCALE:	BY:	DATE:
AS NOTED	N.M	05/12/09

JOB NO.	DRAWING NO.
4175	3 OF 7

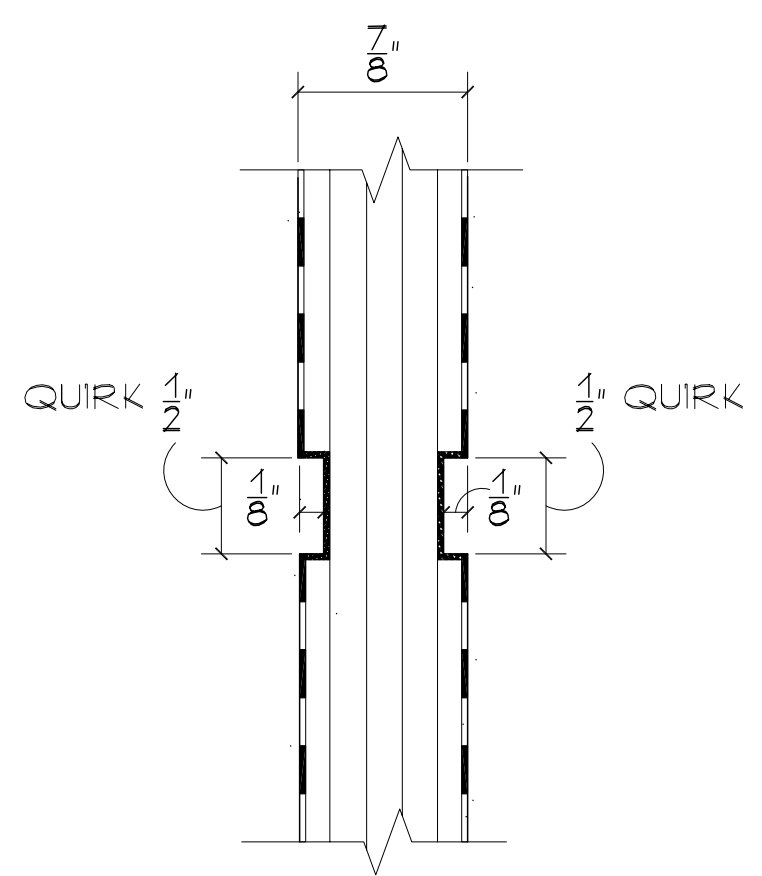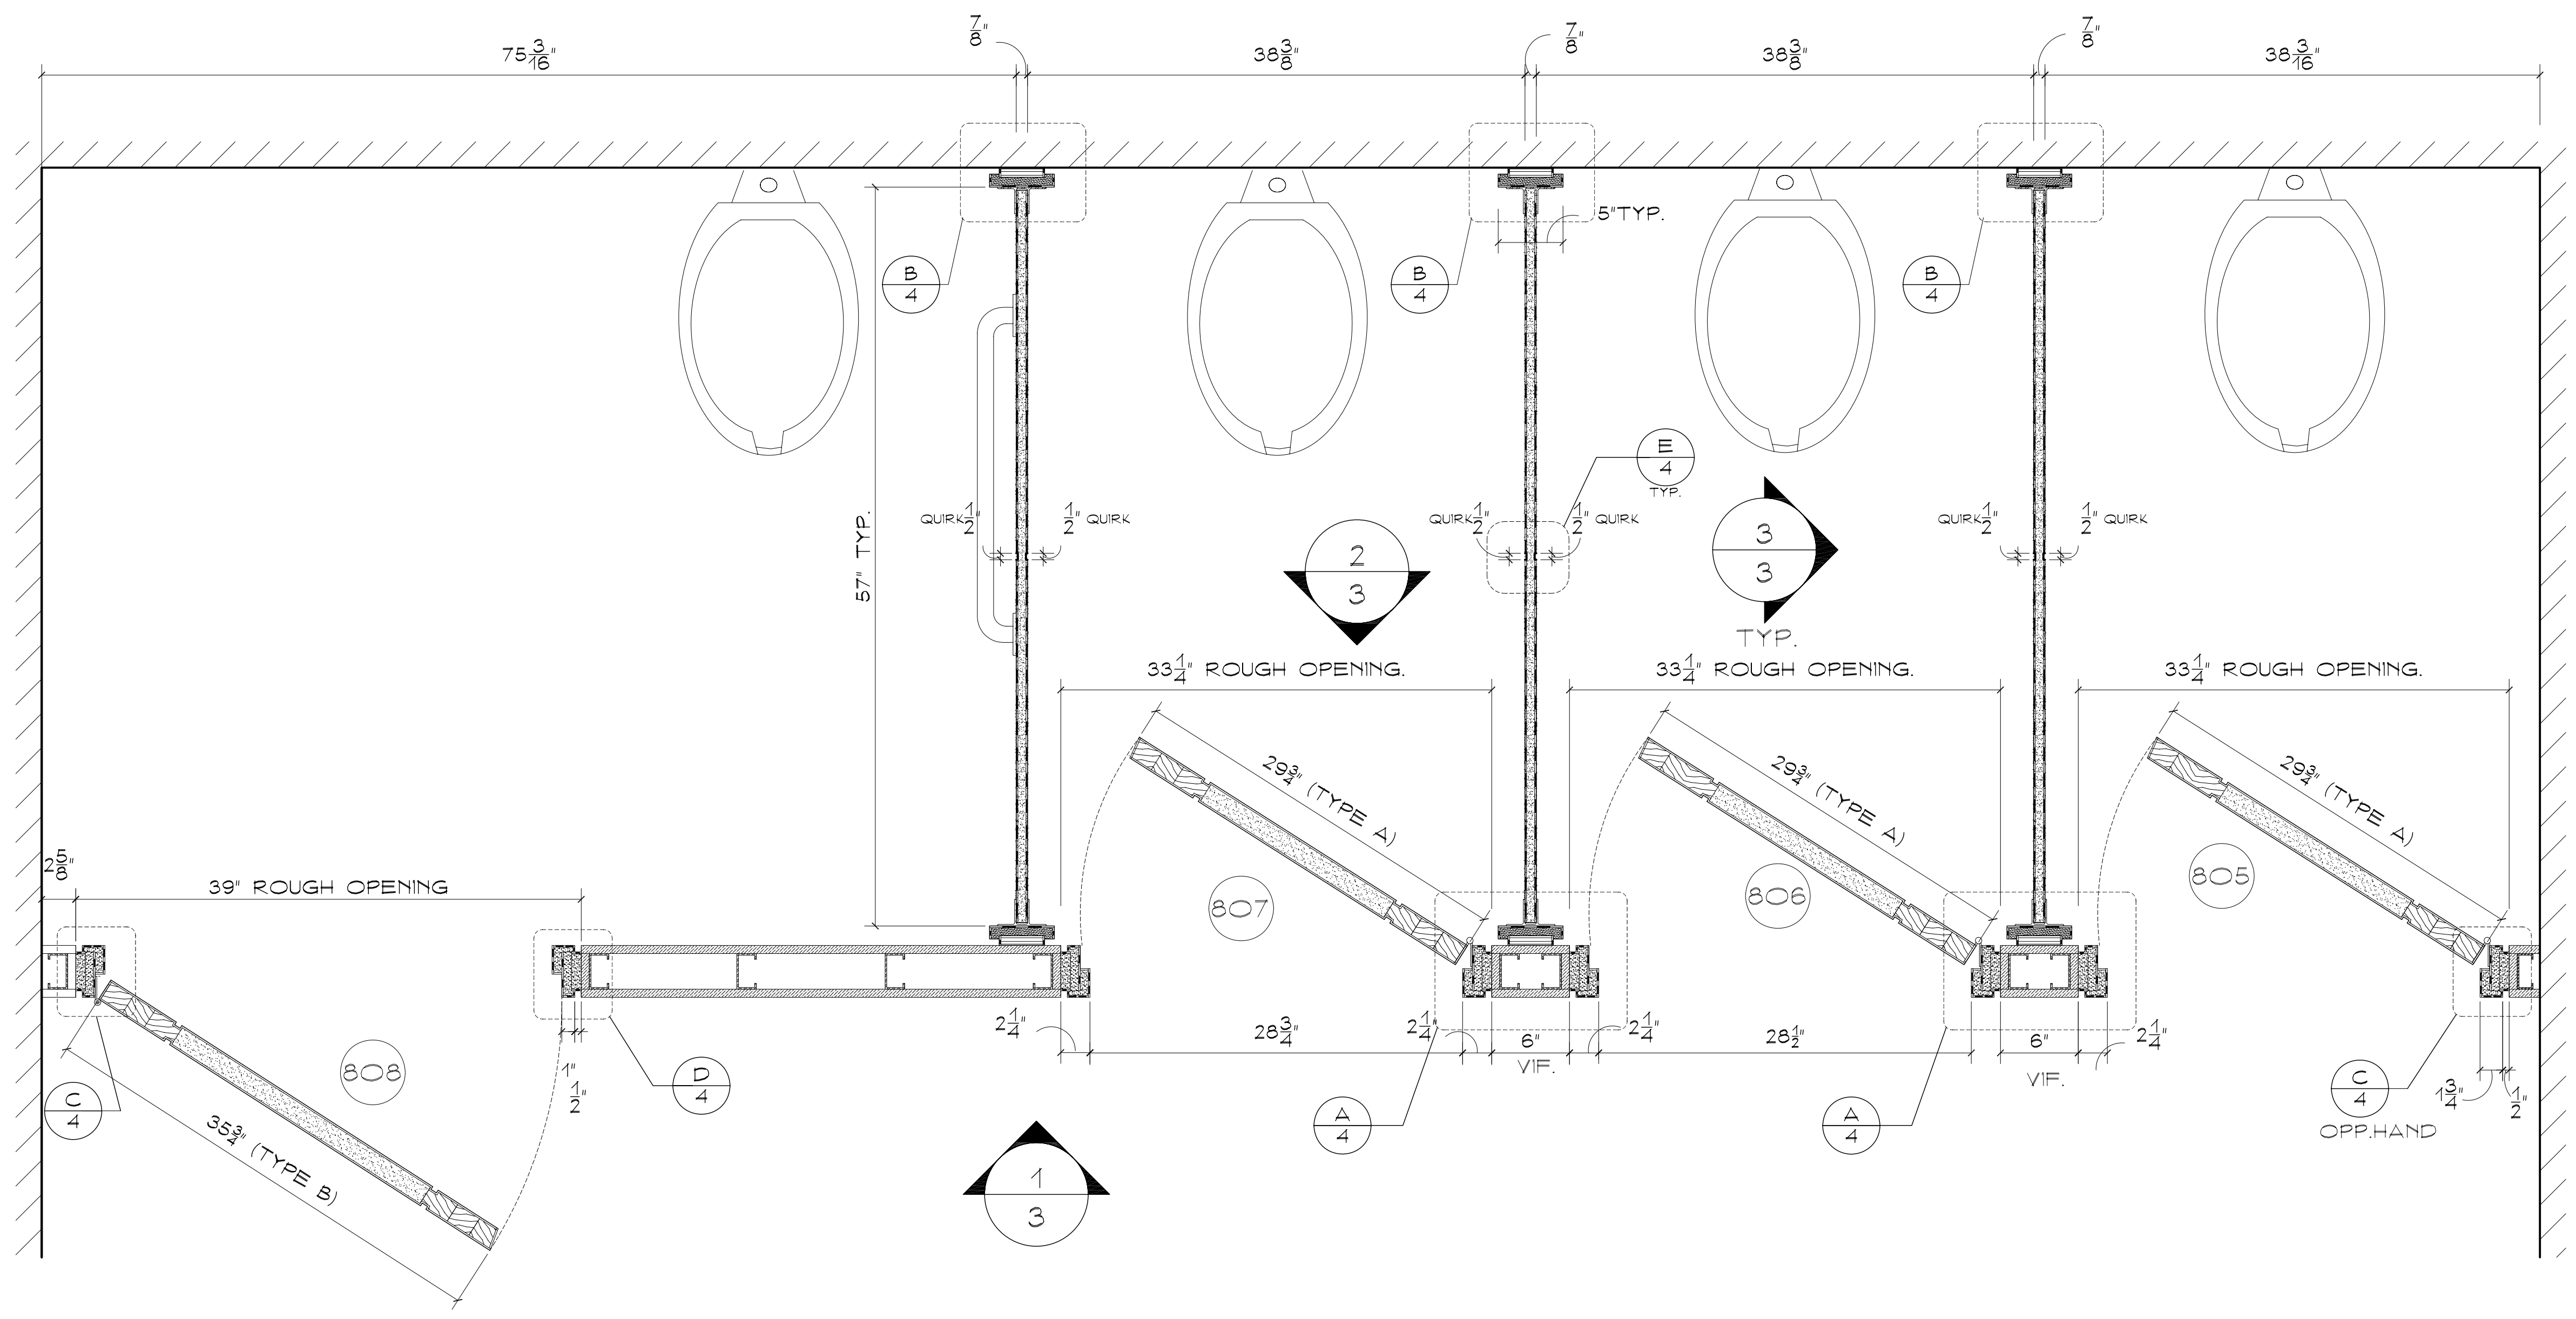


E DETAIL
SC. FS.


1 WOMEN'S BATHROOM /PLAN SECTION
SC. 1 1/2"=1'-0"

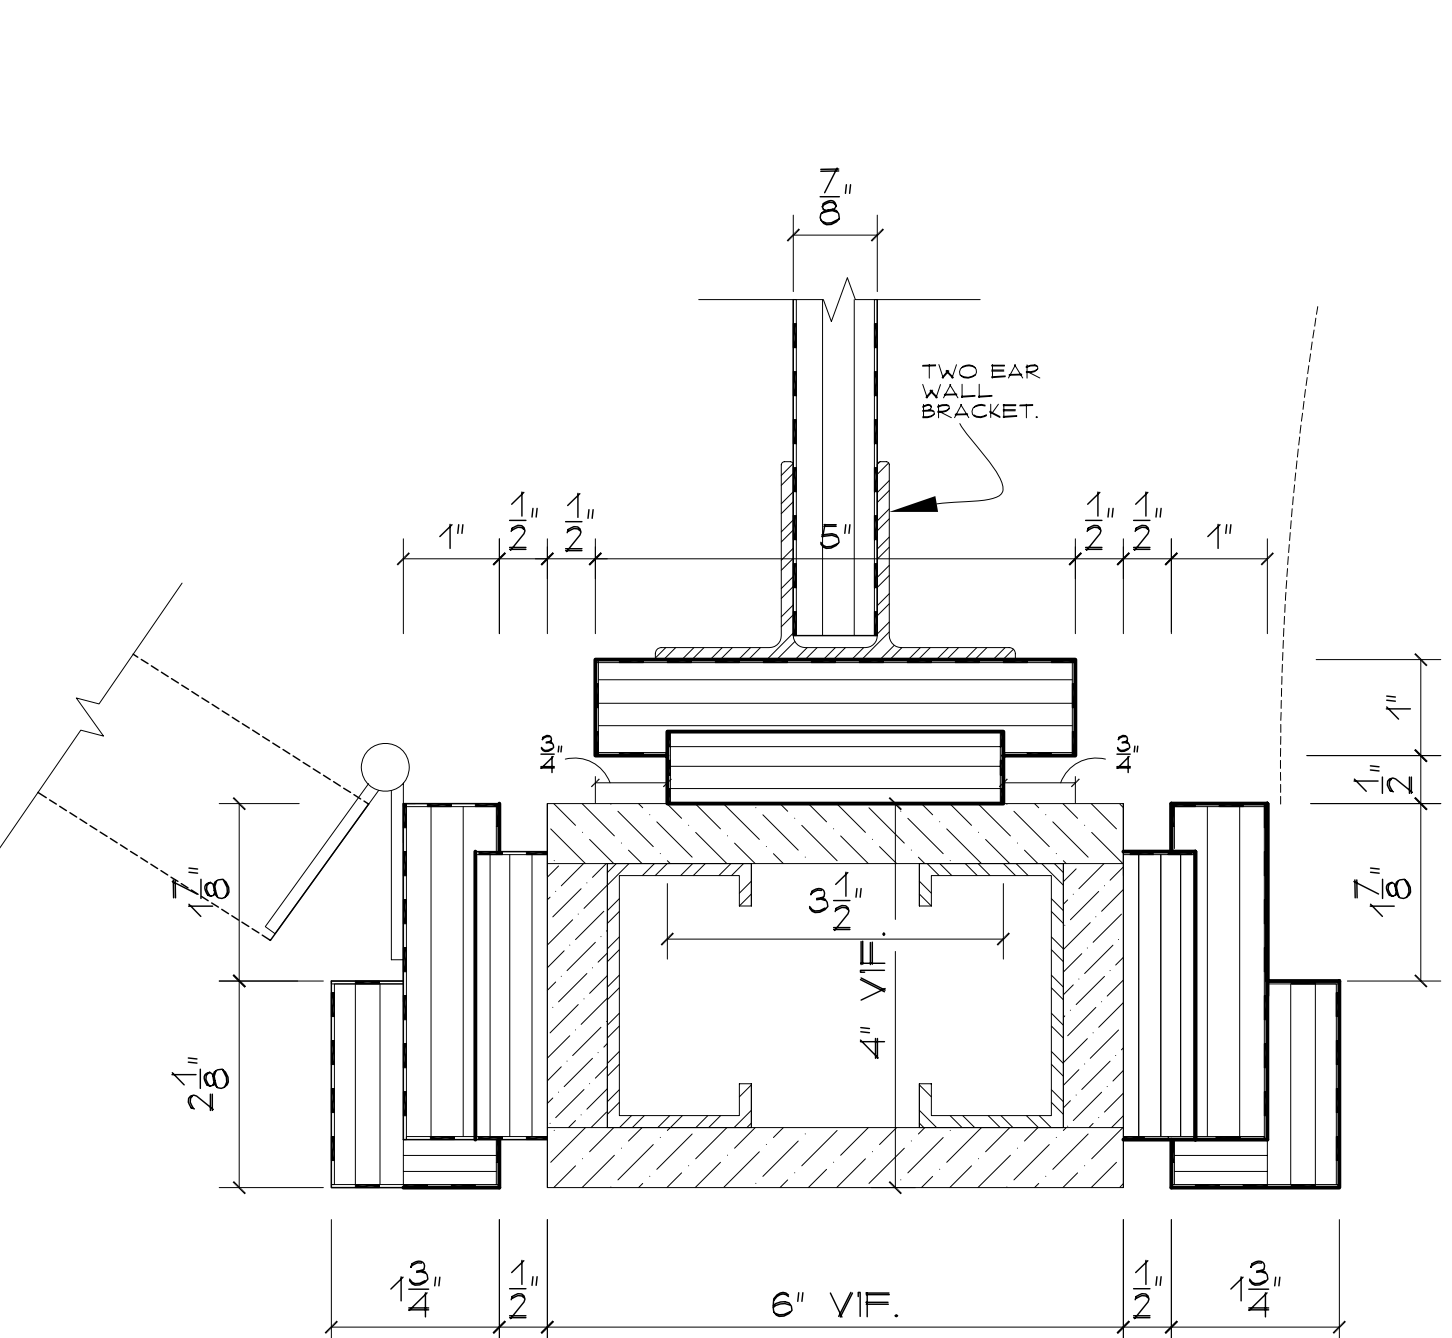


A DETAIL
SC. 6"=1'-0"

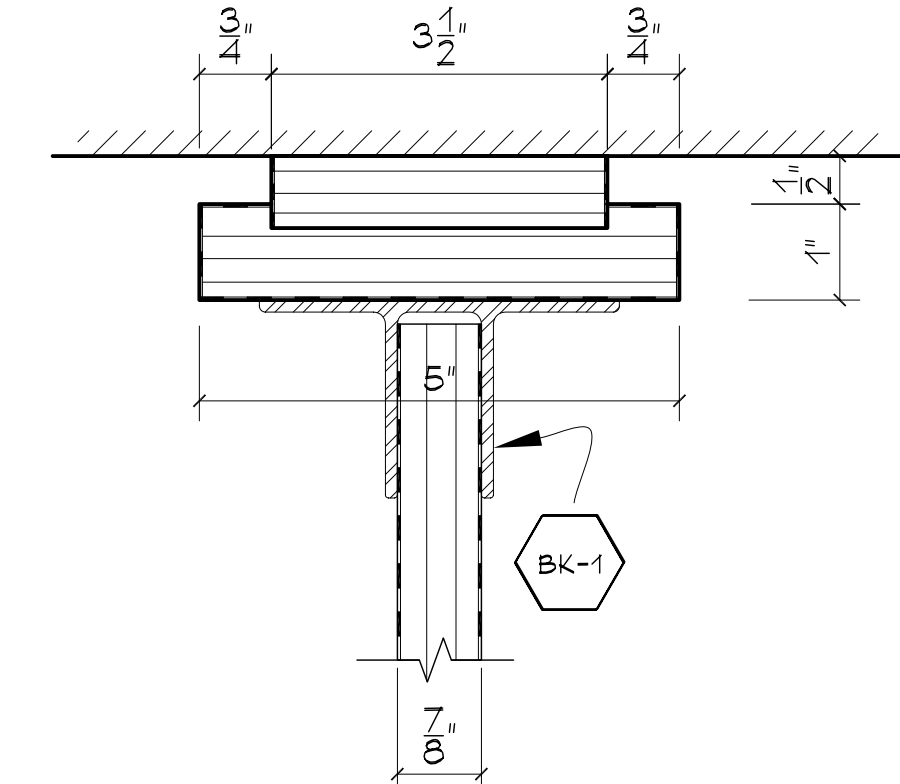

B DETAIL
SC. 6"=1'-0"

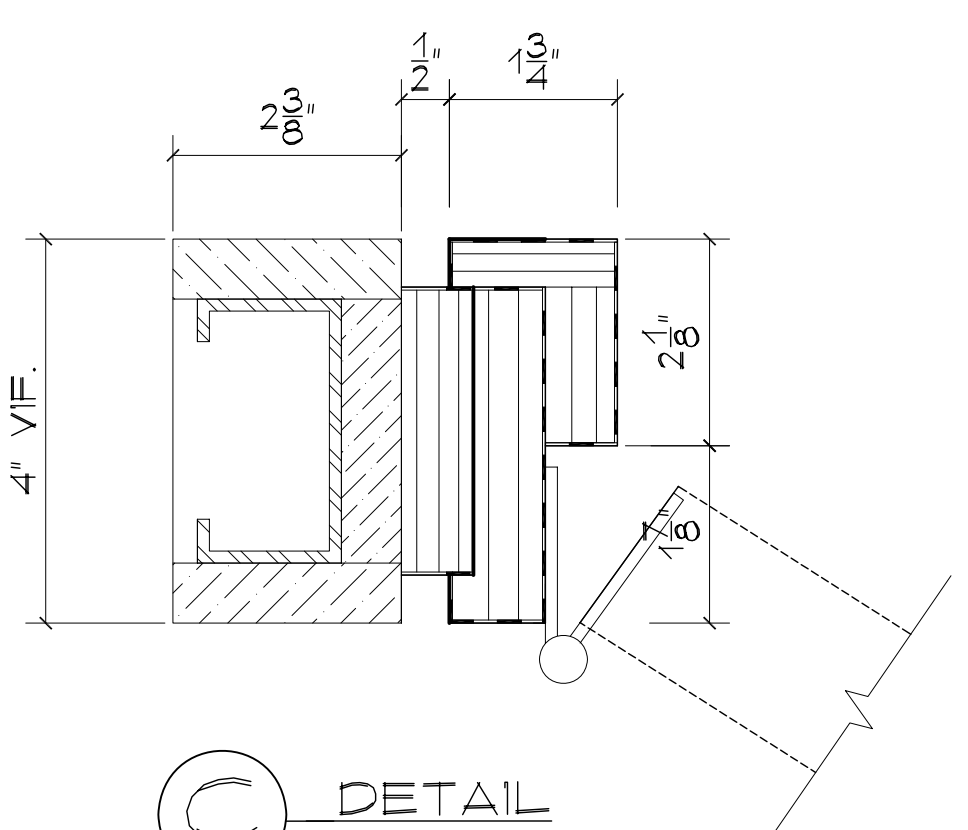


C DETAIL
SC. 6"=1'-0"

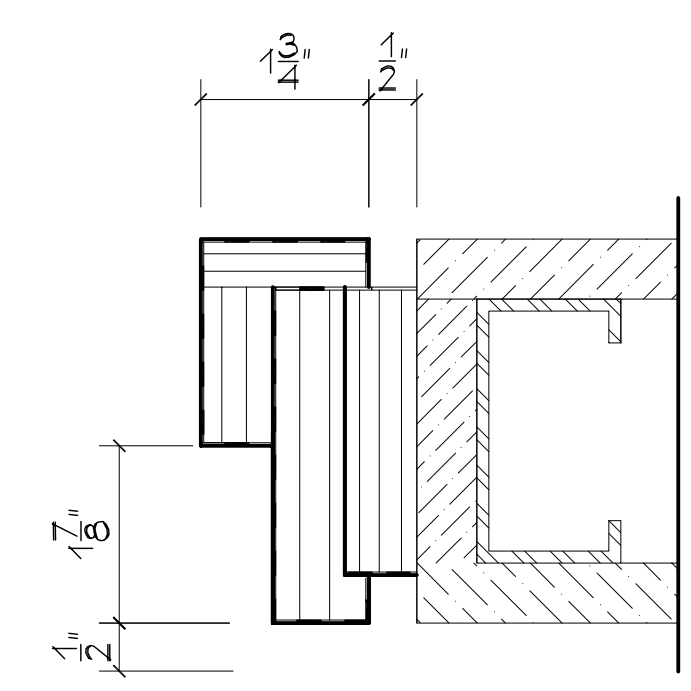

D DETAIL
SC. 6"=1'-0"

NOTES:		
REV.#/BY	DATE	REVISION
PICCINI ARCHITECTURAL WOODWORK		
37 RAMLAND RD. ORANGEBURG, N.Y. 10962 PHONE# 845-357-5006 FAX# 845-357-3351		
ARCHITECT: IMKDA		
GC: RECKSON CONSTRUCTION		
PROJECT: MERRILL LYNCH 360 HAMILTON AVENUE, 8TH FLOOR WHITE PLAINS, NY.		
MILLWORK ITEMS: WOMEN'S RESTROOM 802 PLAN SECTION AND DETAILS		
SCALE: AS NOTED	BY: N.M	DATE: 05/12/09
JOB NO. 4175	DRAWING NO. 4 OF 7	

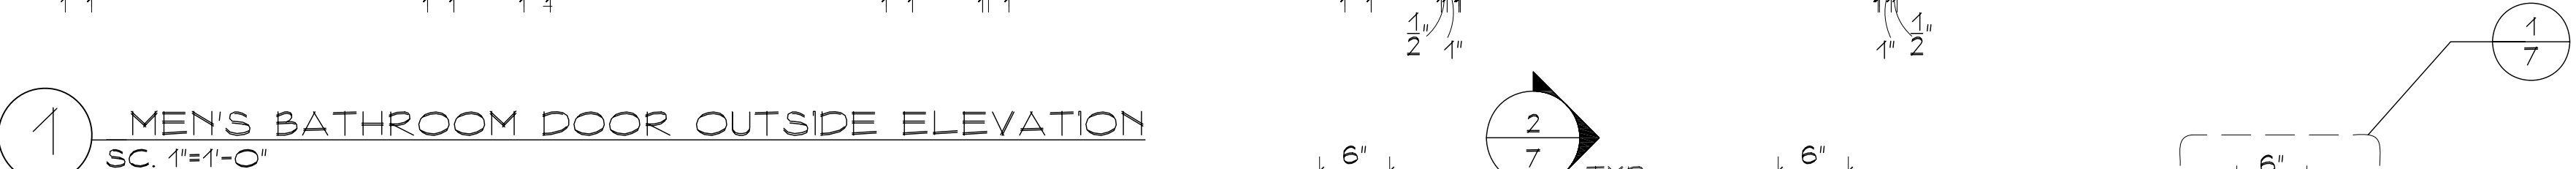

1 MEN'S BATHROOM DOOR OUTSIDE ELEVATION
SC. 1"=1'-0"




2 MEN'S BATHROOM DOOR INSIDE ELEVATION
SC. 1"=1'-0"




3 ELEVATION.
SC 1"=1'-0"


[illegible]

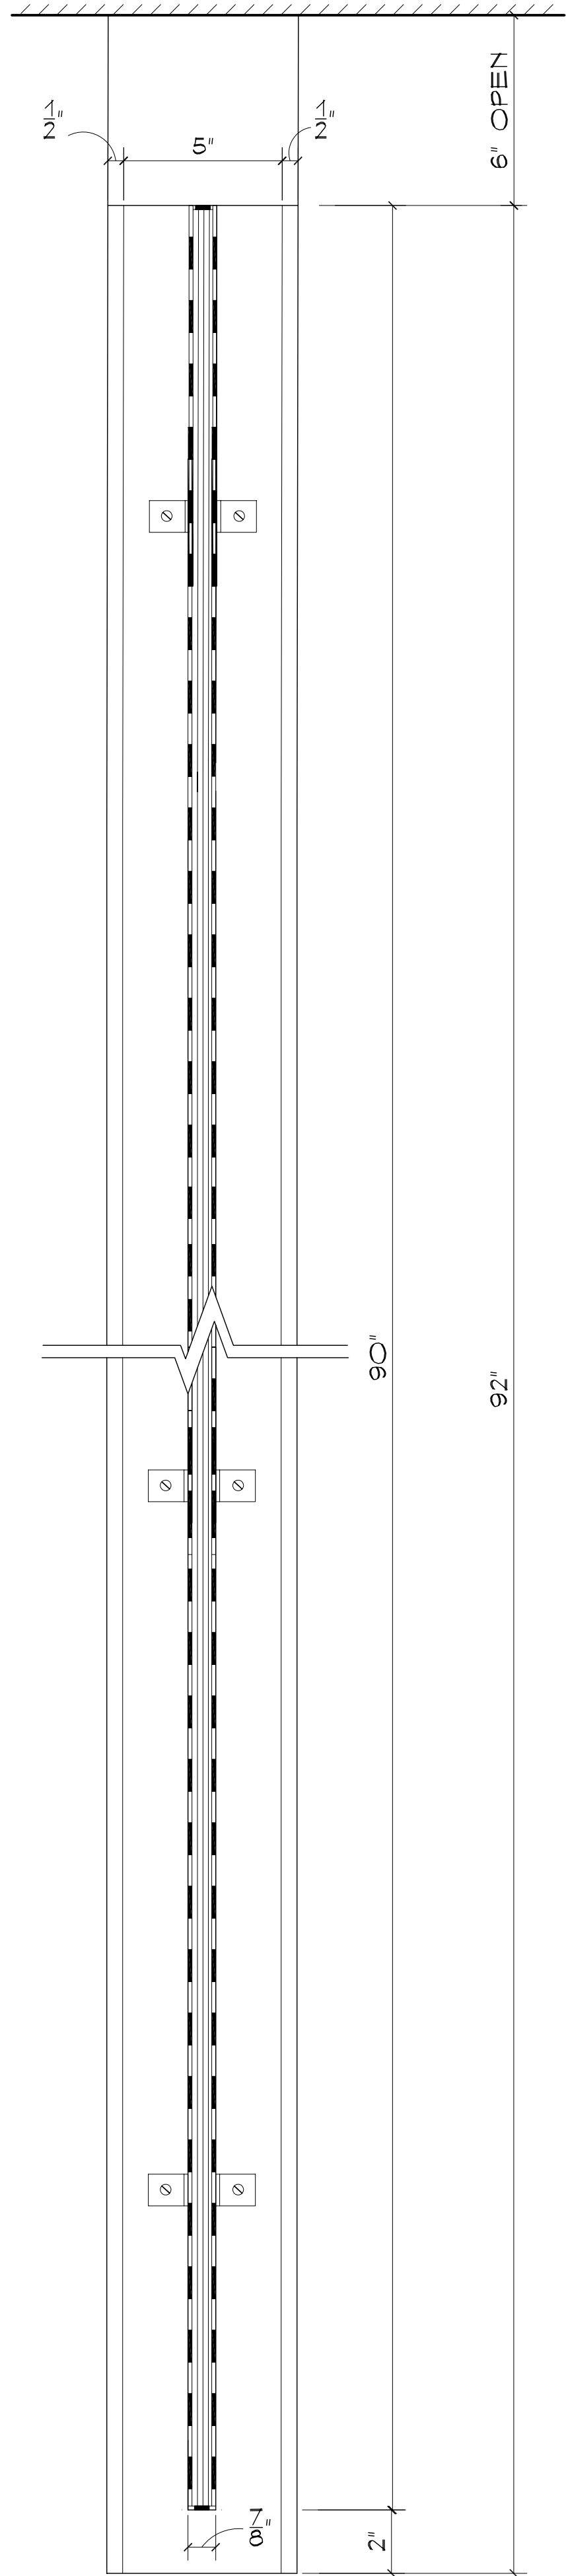


1 ELEVATION.
SC. 3"=1'-0"

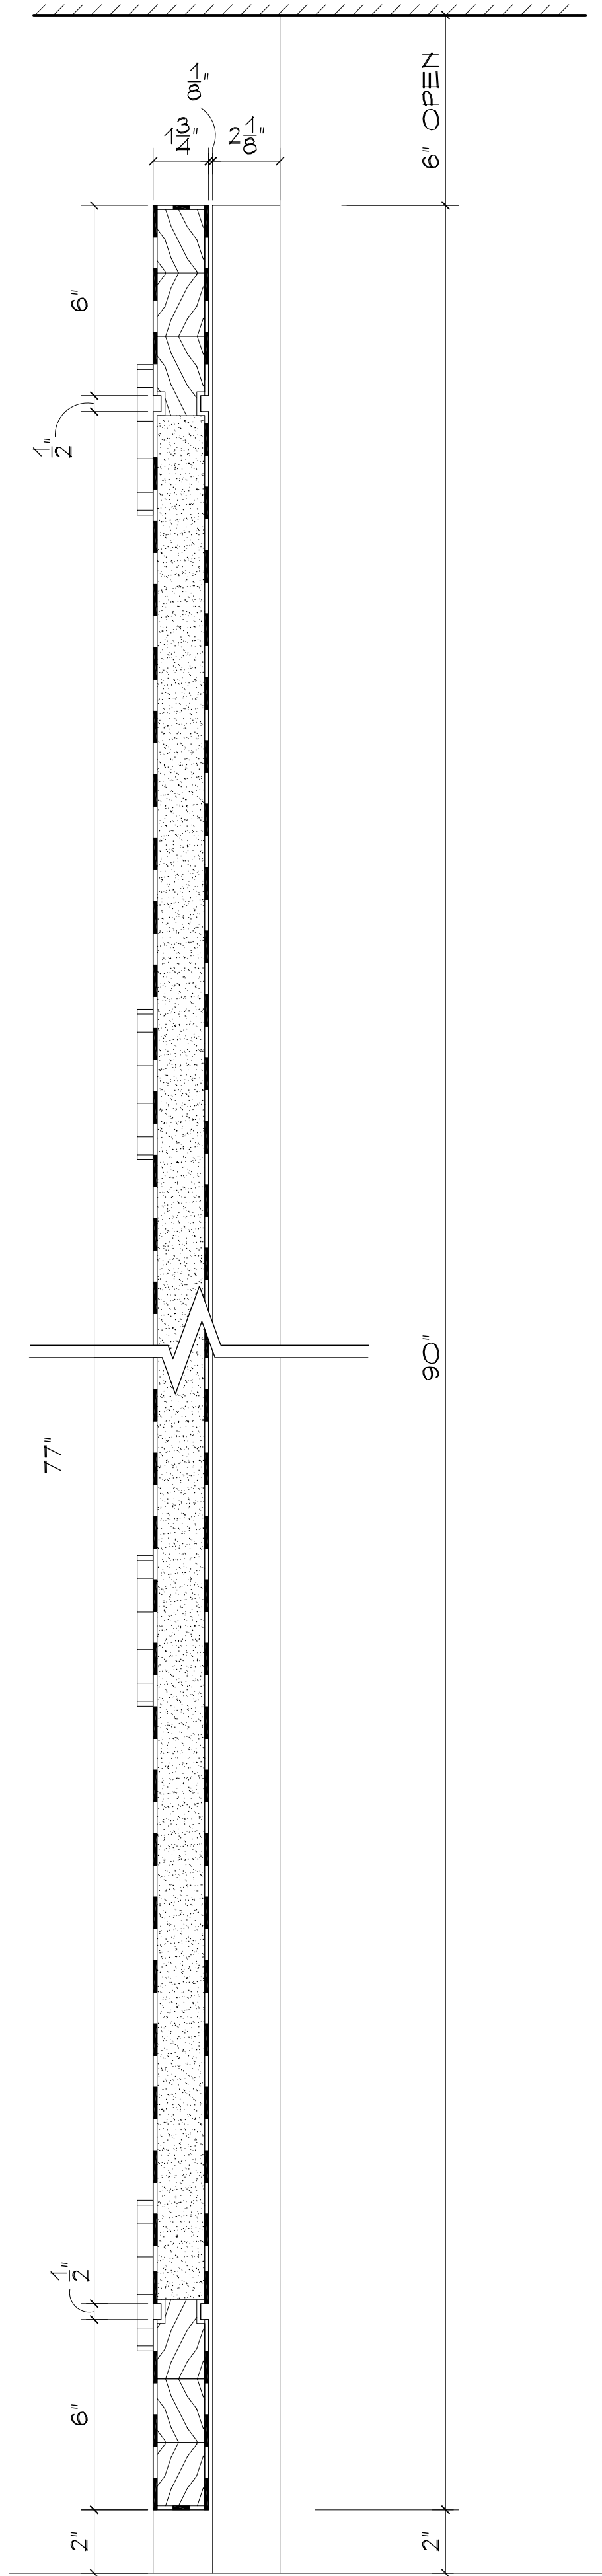


2 SECTION.
SC. 3"=1'-0"

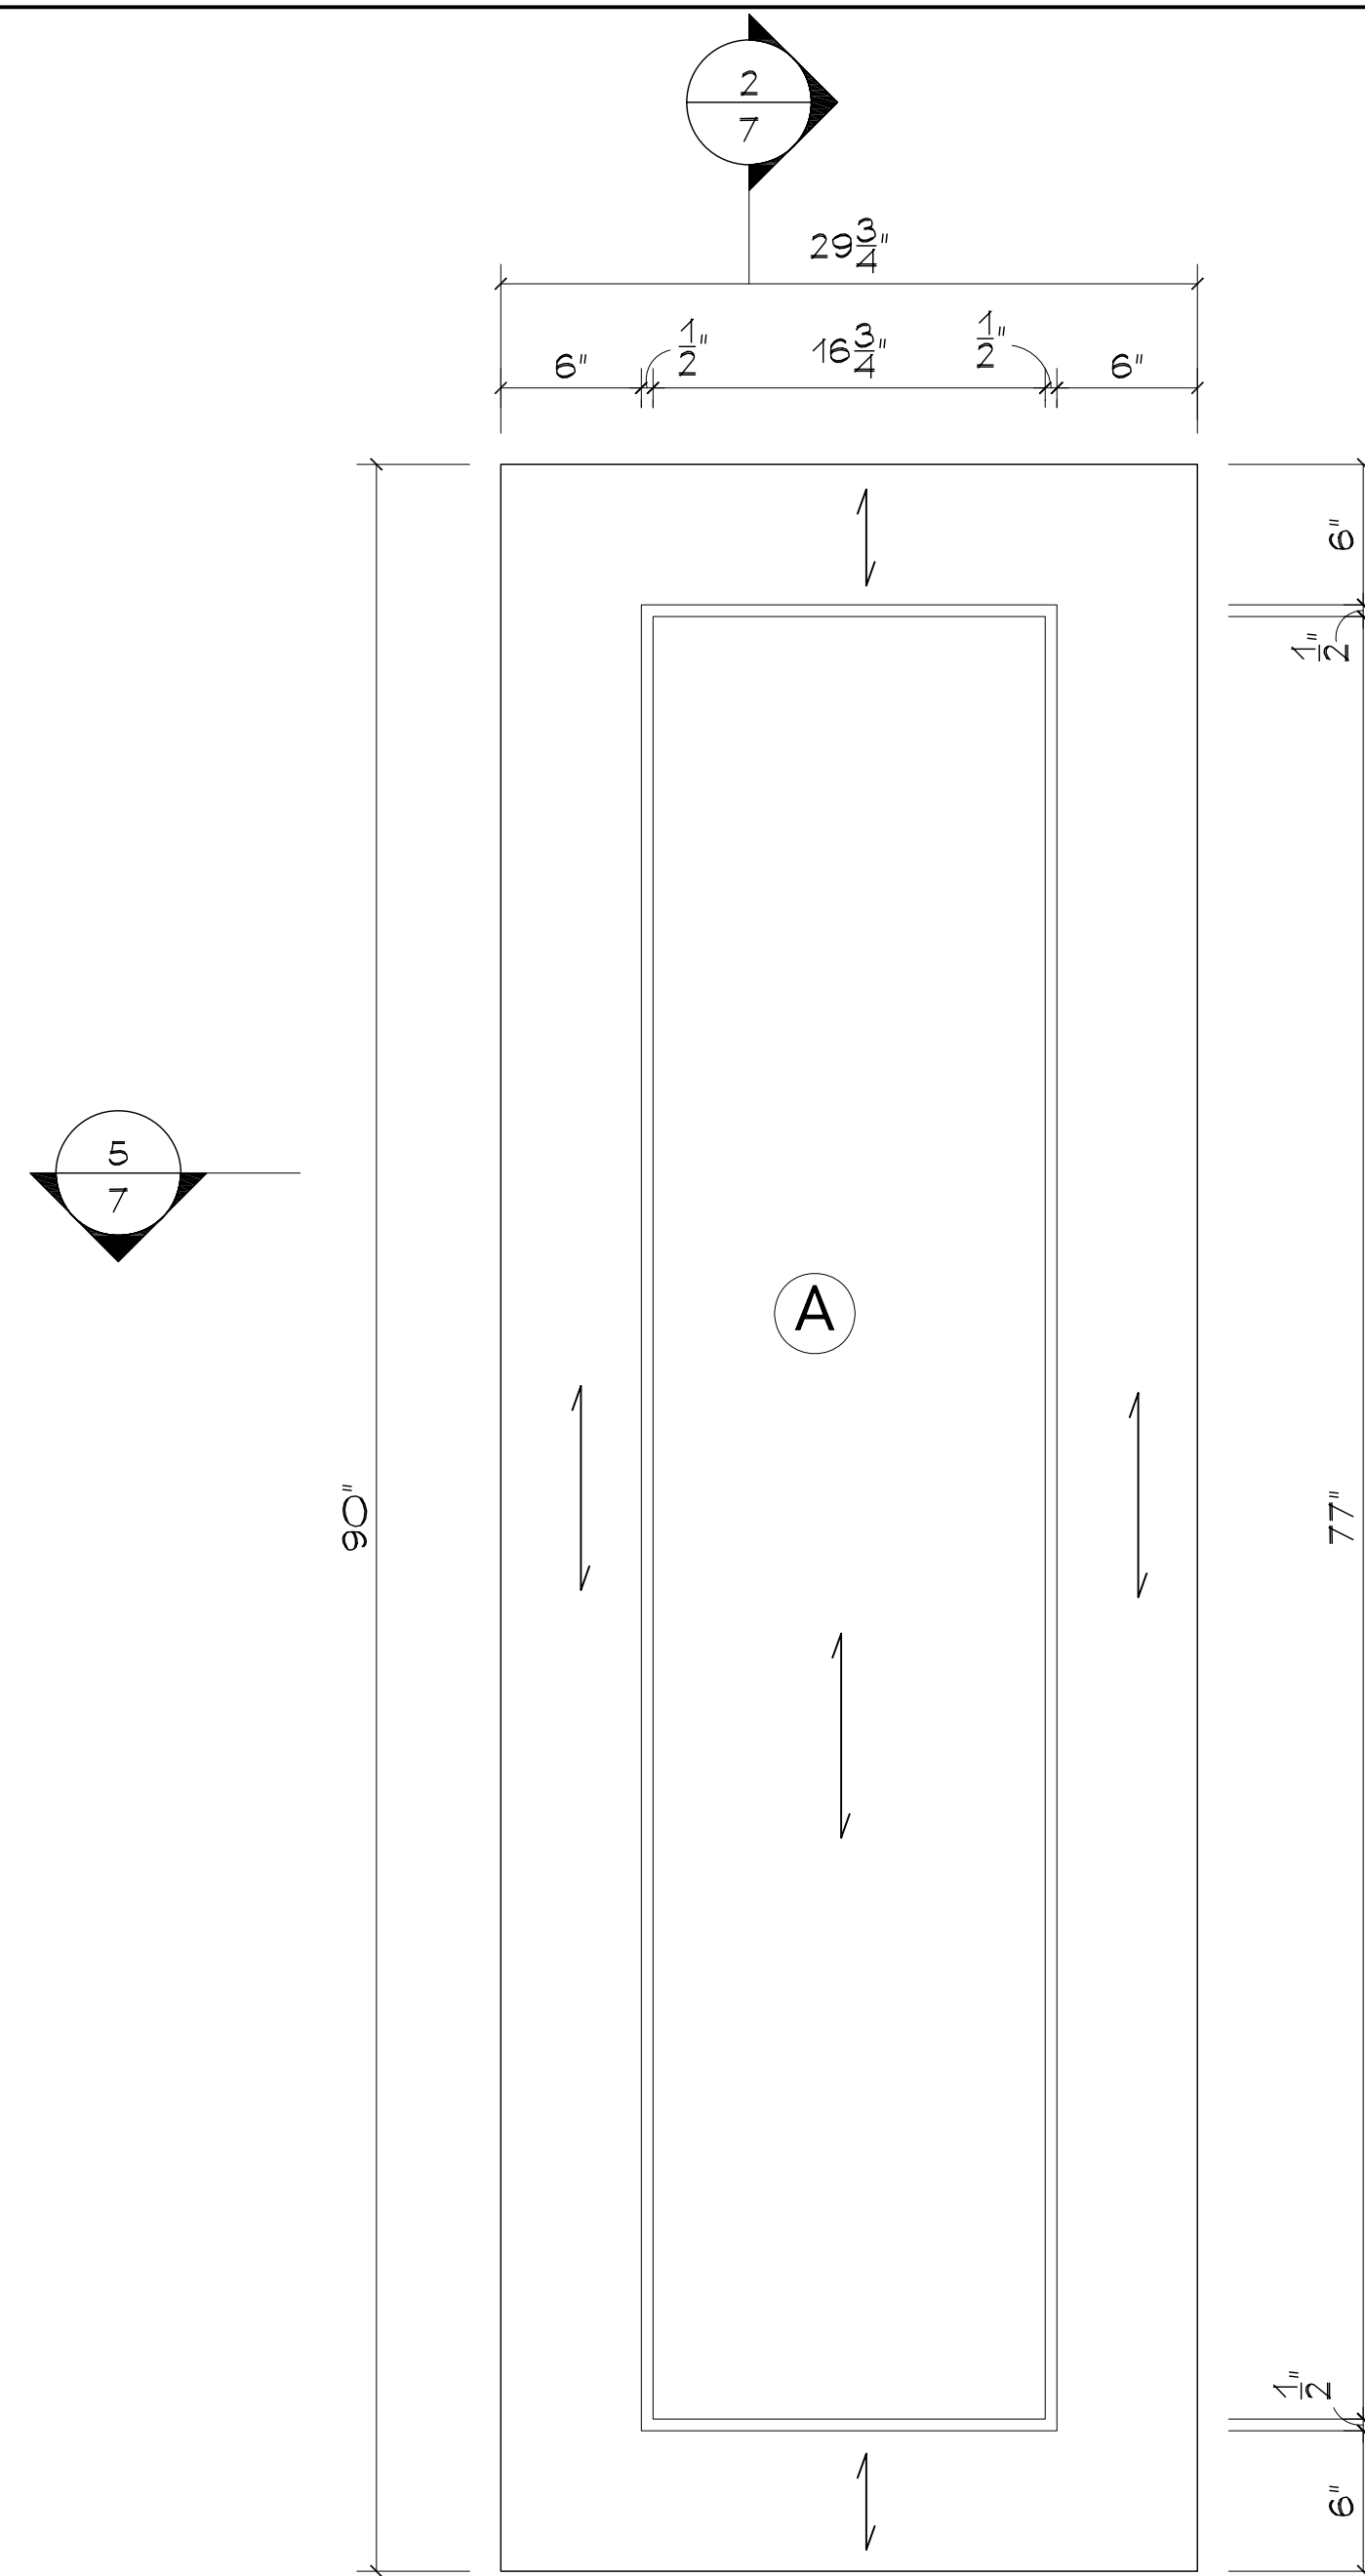

3 DOOR ELEVATION
SC. 1 1/2"=1'-0"

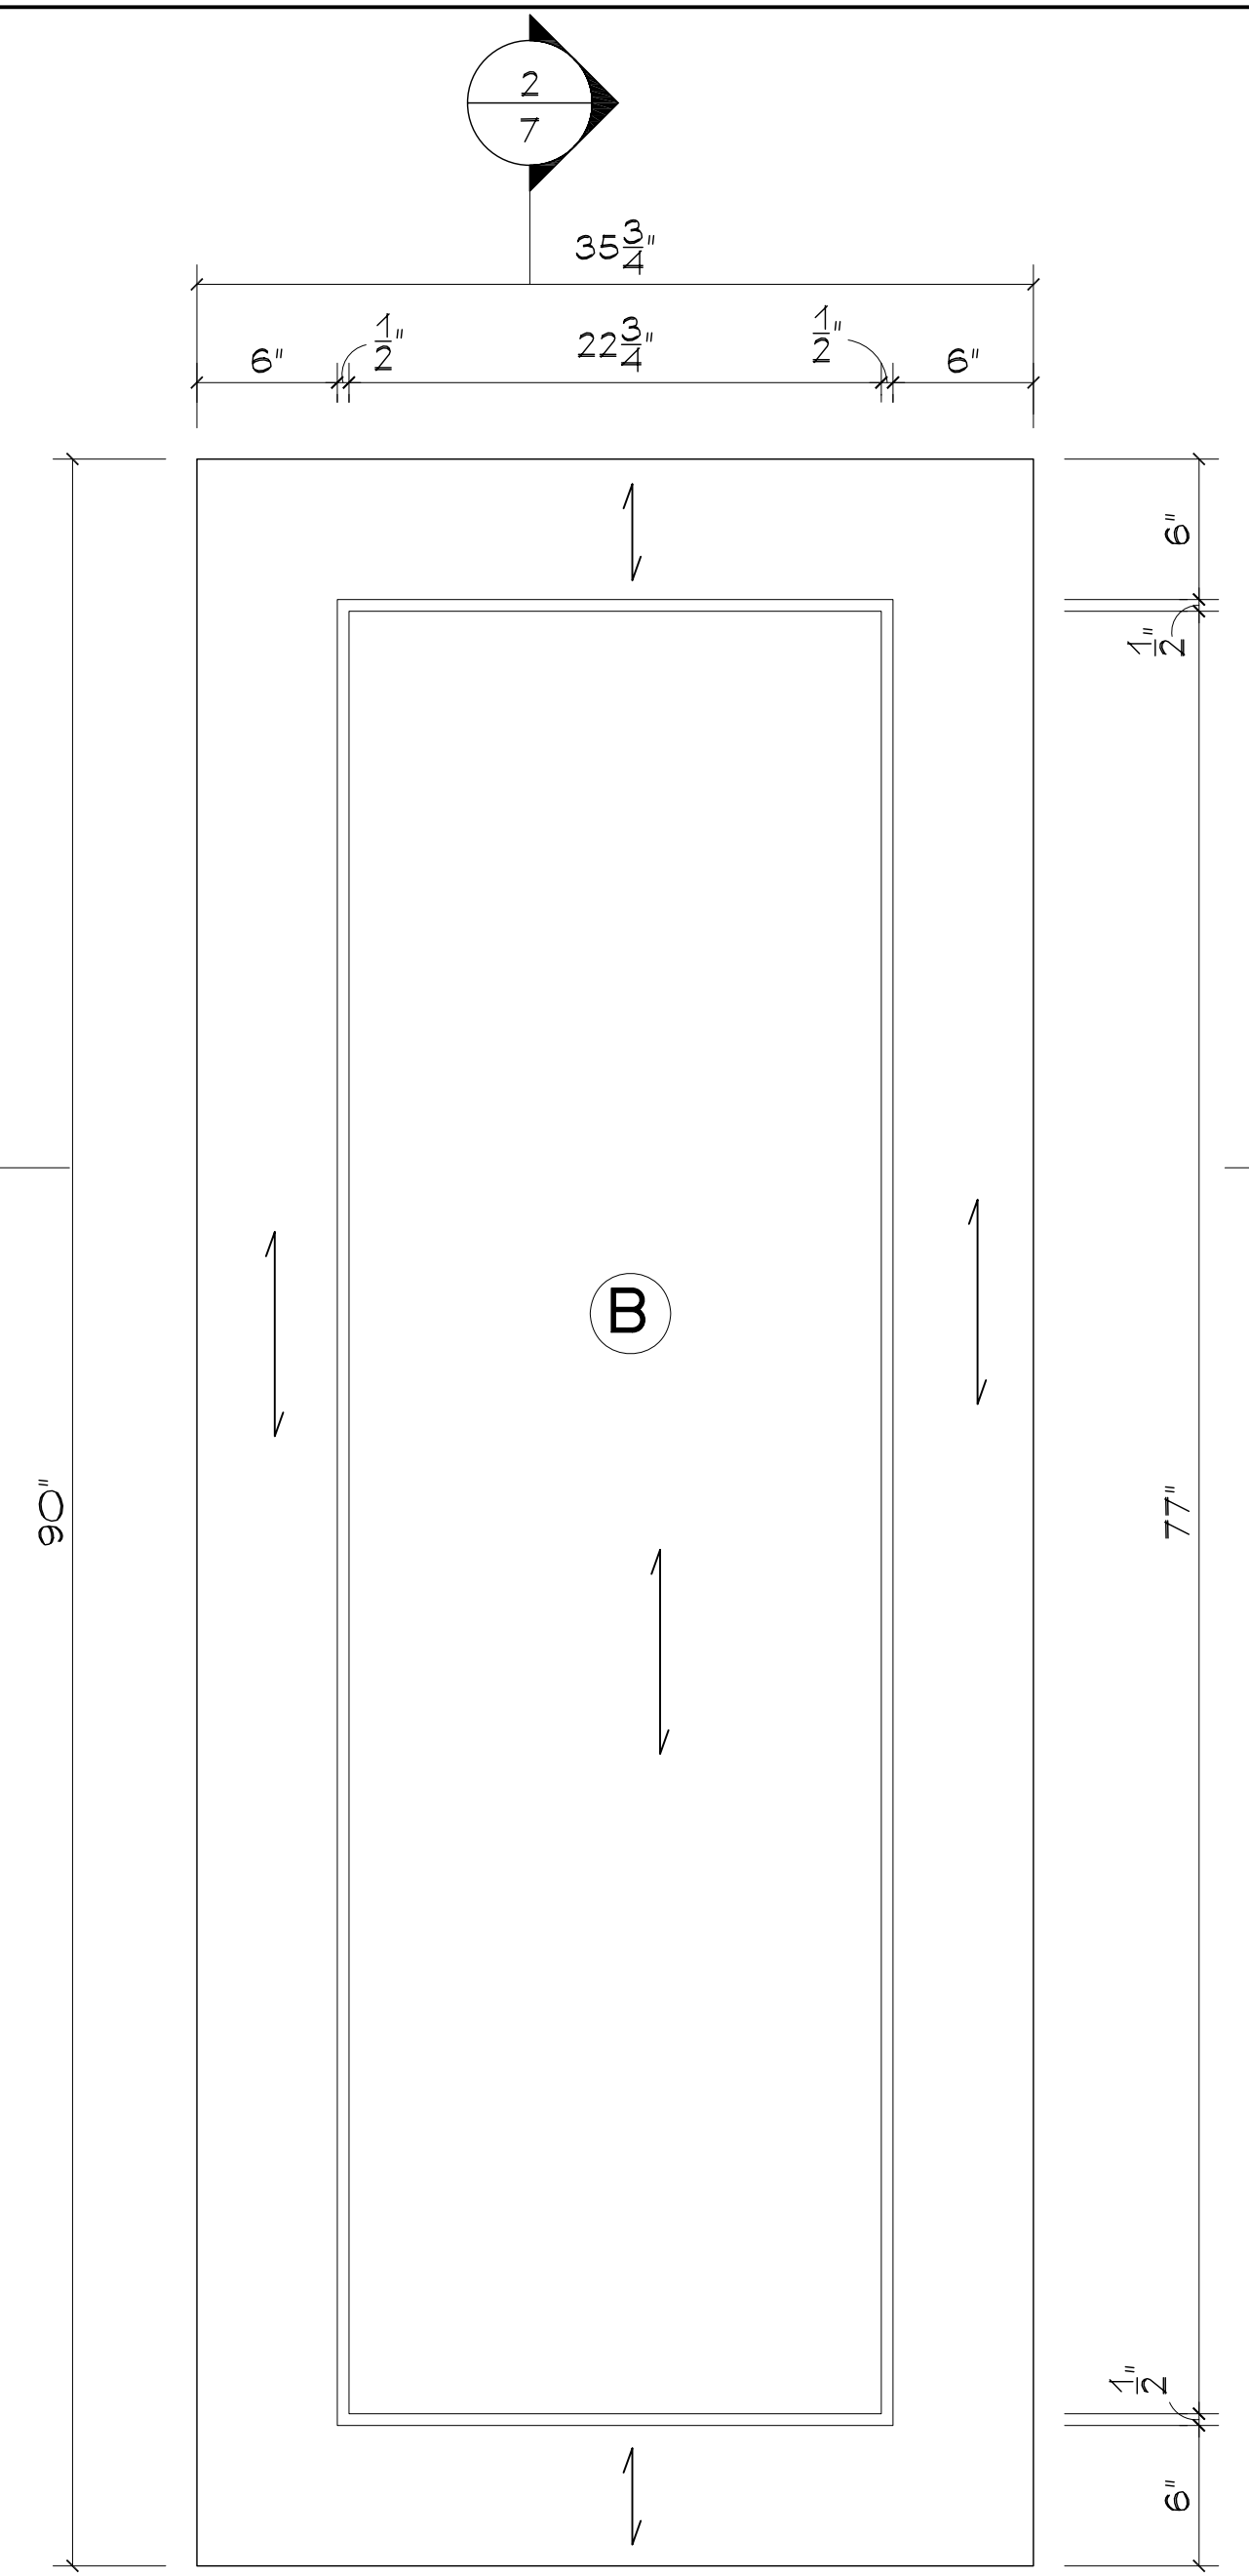

4 DOOR ELEVATION
SC. 1 1/2"=1'-0"

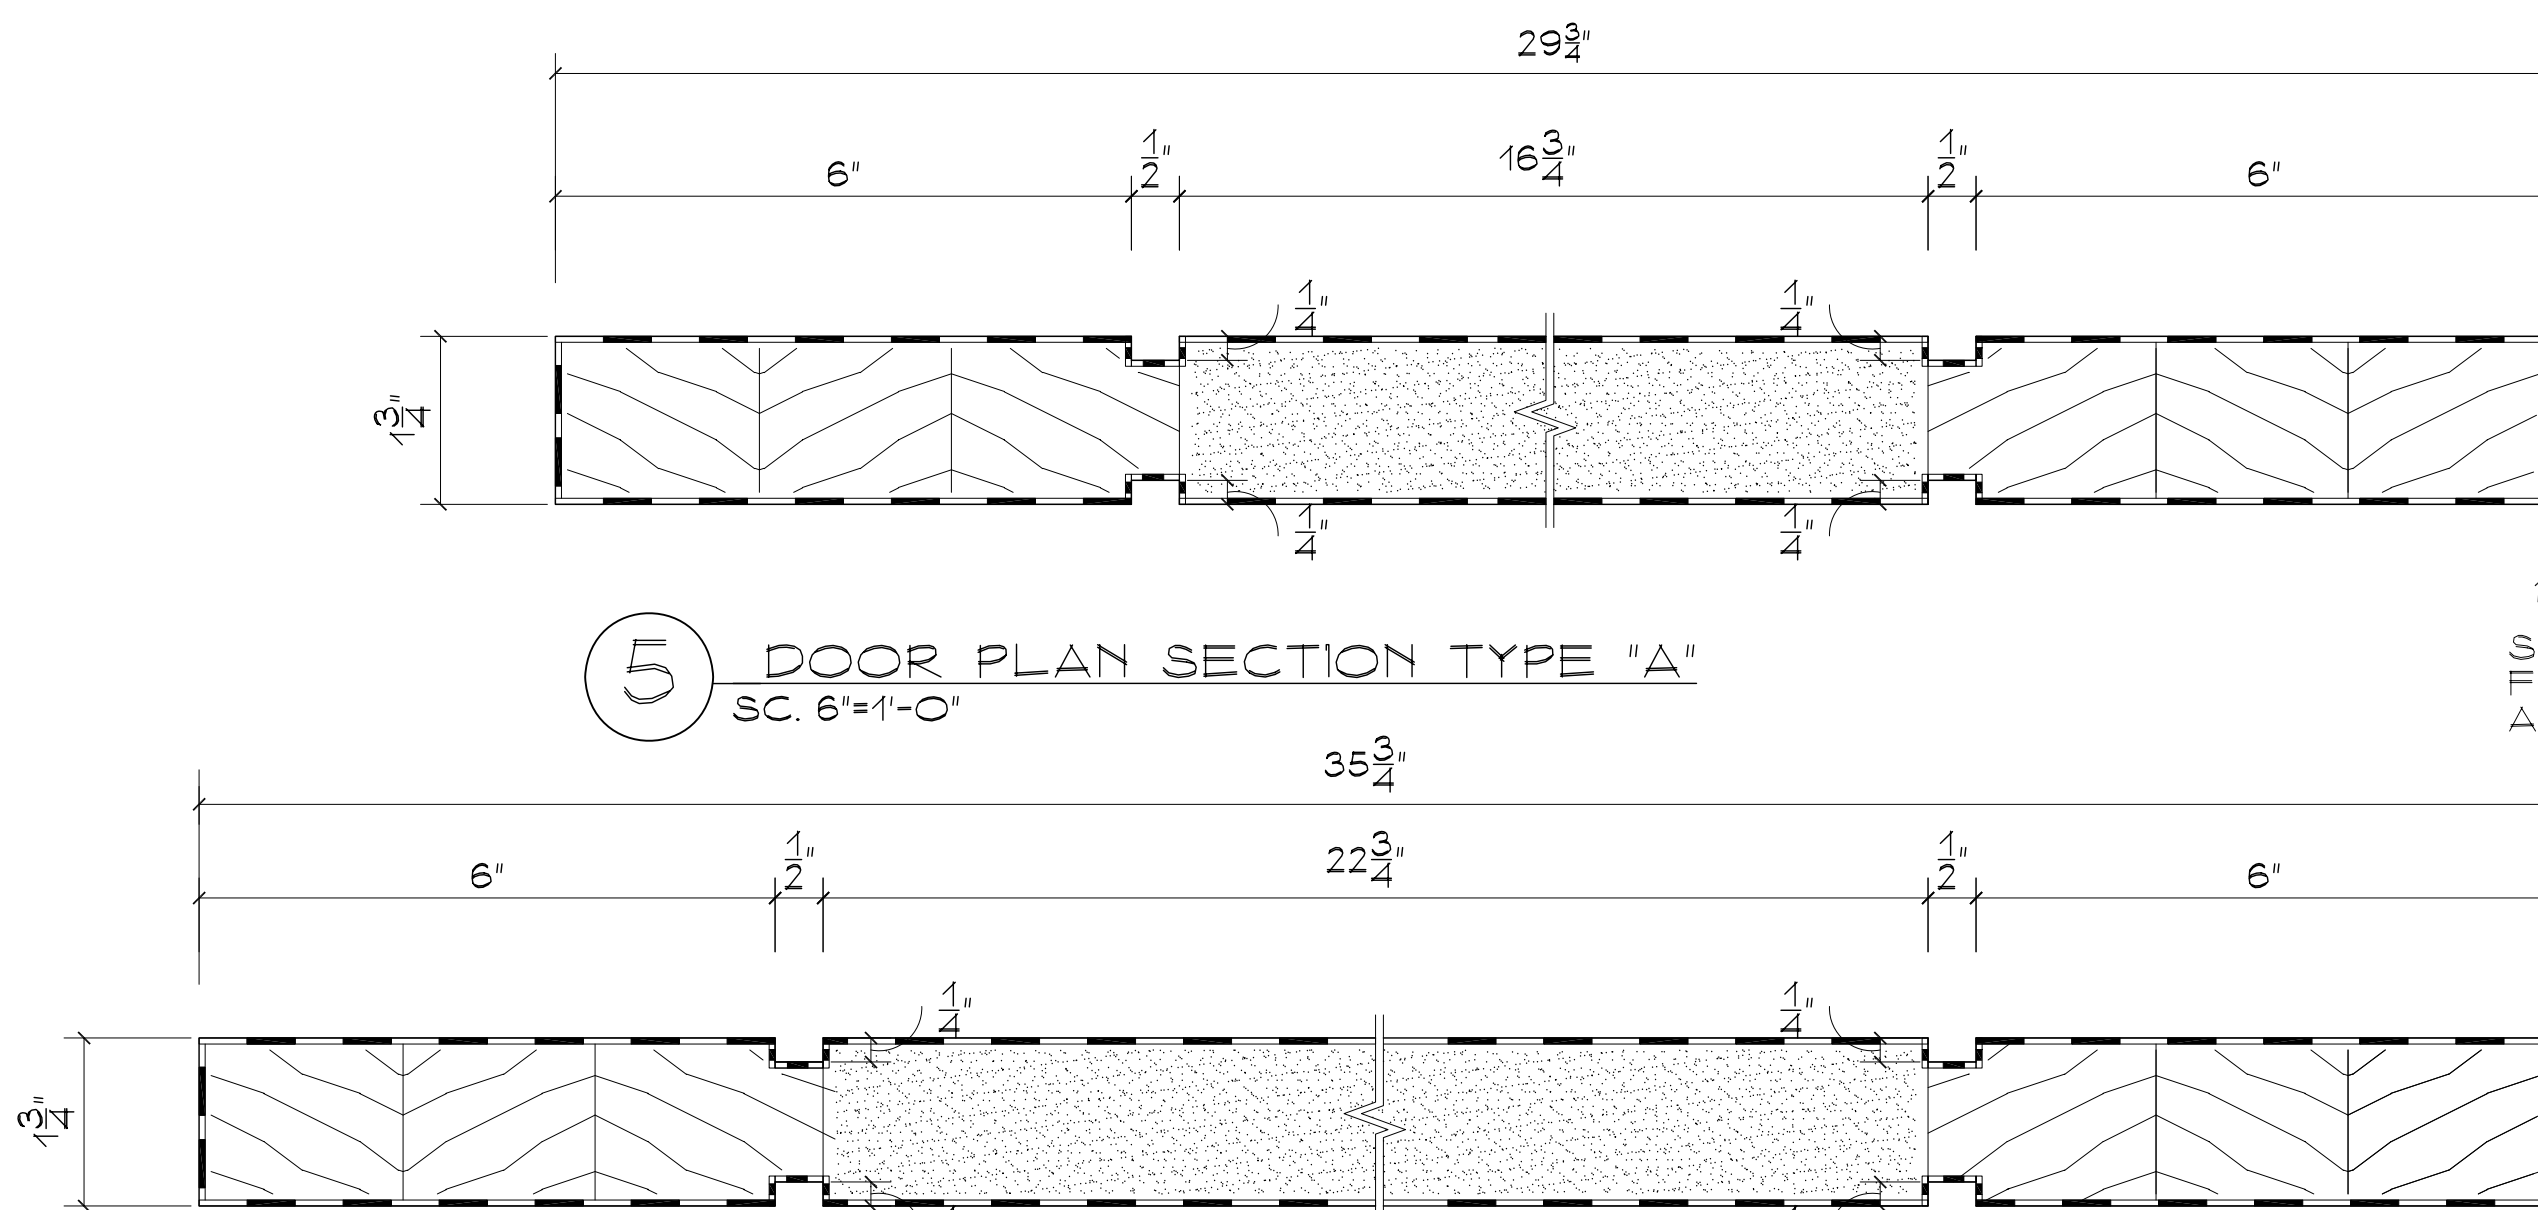

5 DOOR PLAN SECTION TYPE "A"
SC. 6"=1'-0"

SEE PLAN SECTION
FOR DOOR LOCATION
AND SIDE ANGLE CUT

6 DOOR PLAN SECTION TYPE "B"
SC. 6"=1'-0"

SEE PLAN SECTION
FOR DOOR LOCATION
AND SIDE ANGLE CUT

REV.#/BY	DATE	REVISION

PICCINI
ARCHITECTURAL WOODWORK

37 RAMLAND RD.
ORANGEBURG, N.Y. 10962
PHONE# 845-357-5006
FAX# 845-357-3351

ARCHITECT: IMKDA

GC: RECKSON CONSTRUCTION

PROJECT: MERRILL LYNCH
360 HAMILTON AVENUE, 8TH FLOOR
WHITE PLAINS, NY.

MILLWORK ITEMS:
RESTROOM DOOR DETAILS
VERTICAL SECTIONS.

SCALE: AS NOTED	BY: N.M	DATE: 05/12/09
JOB NO. 4175	DRAWING NO. 7 OF 7	