

CENTER FOR ACHIEVEMENT

RICHLAND SCHOOL DISTRICT 2
BLYTHEWOOD, SOUTH CAROLINA

MEDIA DESK # 142

MILLWORK PROVIDER:

CASEWORK ETC. INC.

3116 KITTY HAWK ROAD
WILMINGTON, NORTH CAROLINA
(P) 910-763-7119 (F) 910-763-7120


ARCHITECT:

GARVIN DESIGN GROUP


1209 LINCOLN STREET
P.O. BOX 18
COLUMBIA, SOUTH CAROLINA 29202
P (803) 212-1032 F (803) 212-1074

ORIGINAL ISSUE:

11/24/10

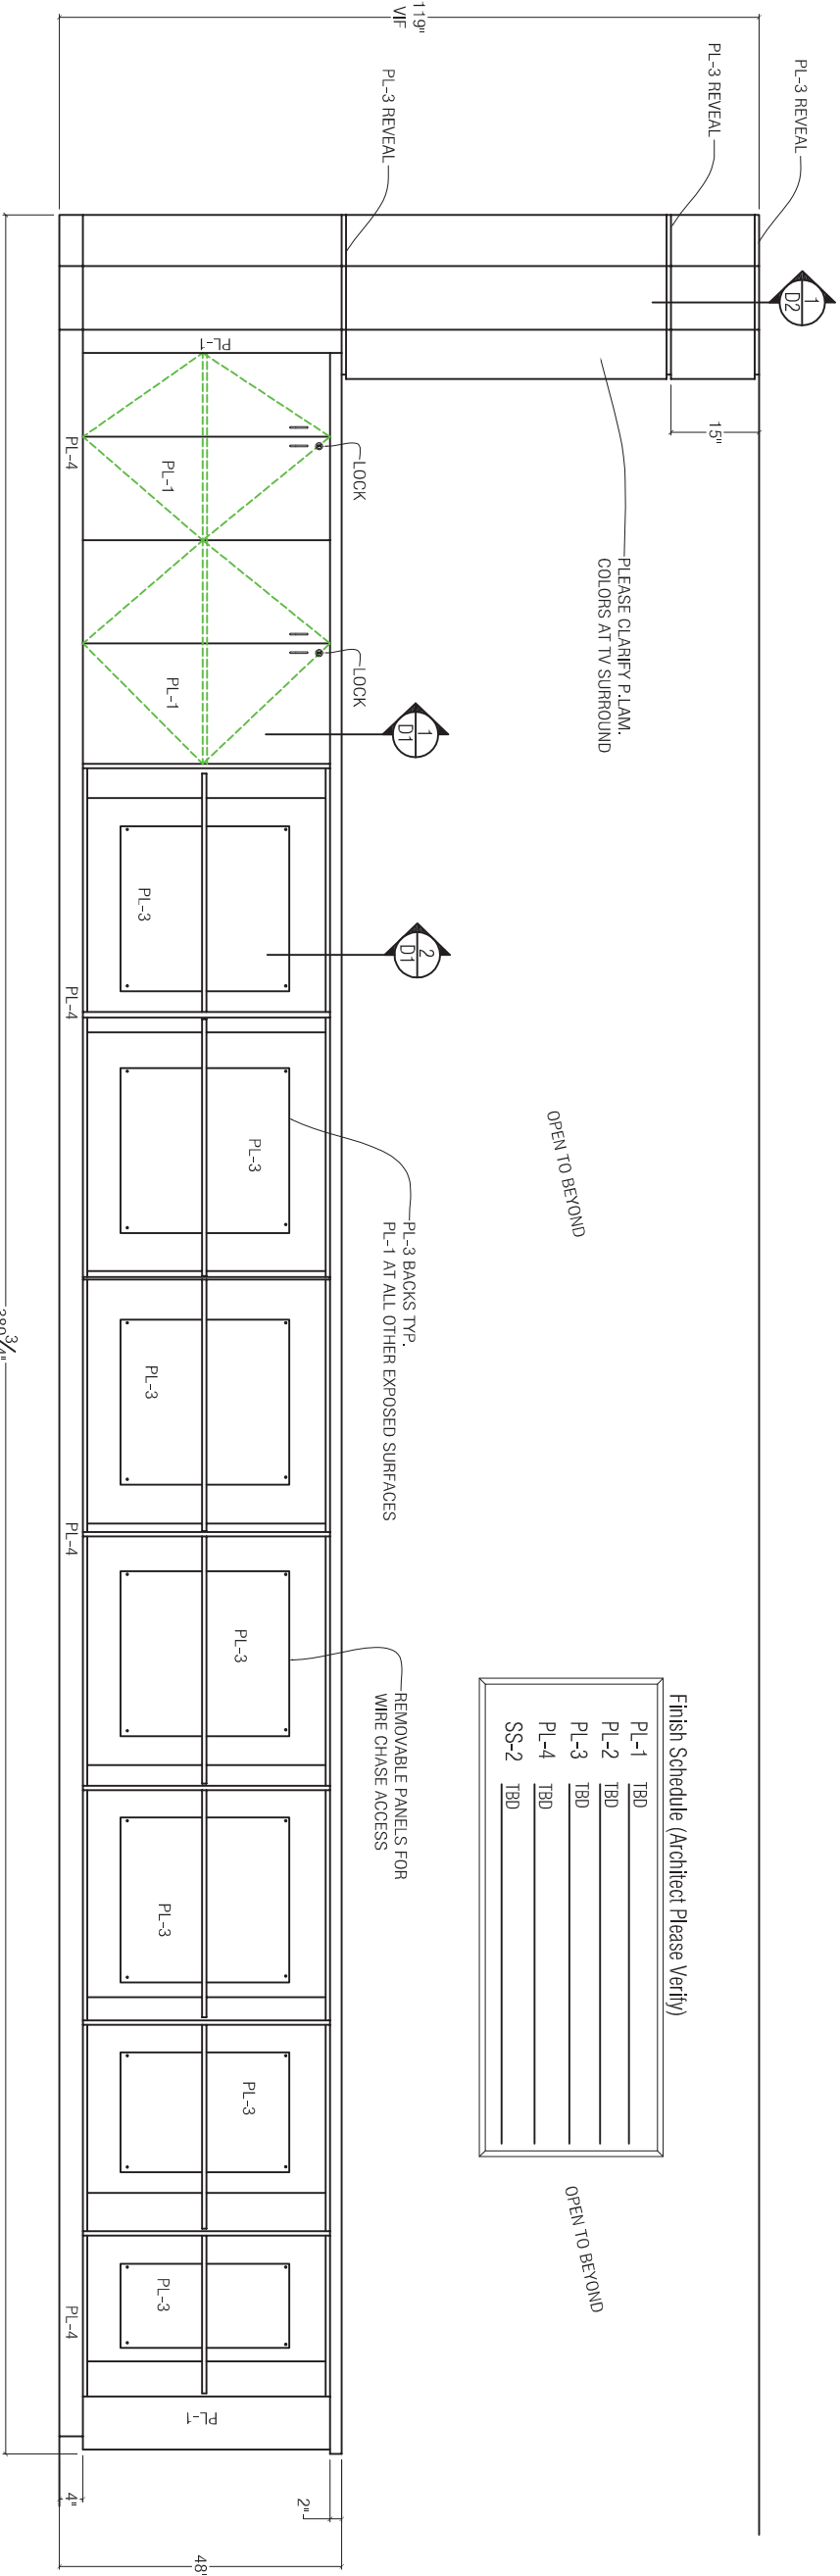

MEDIA # 142
ELEVATION (3/A8.2) 3/8"=1'

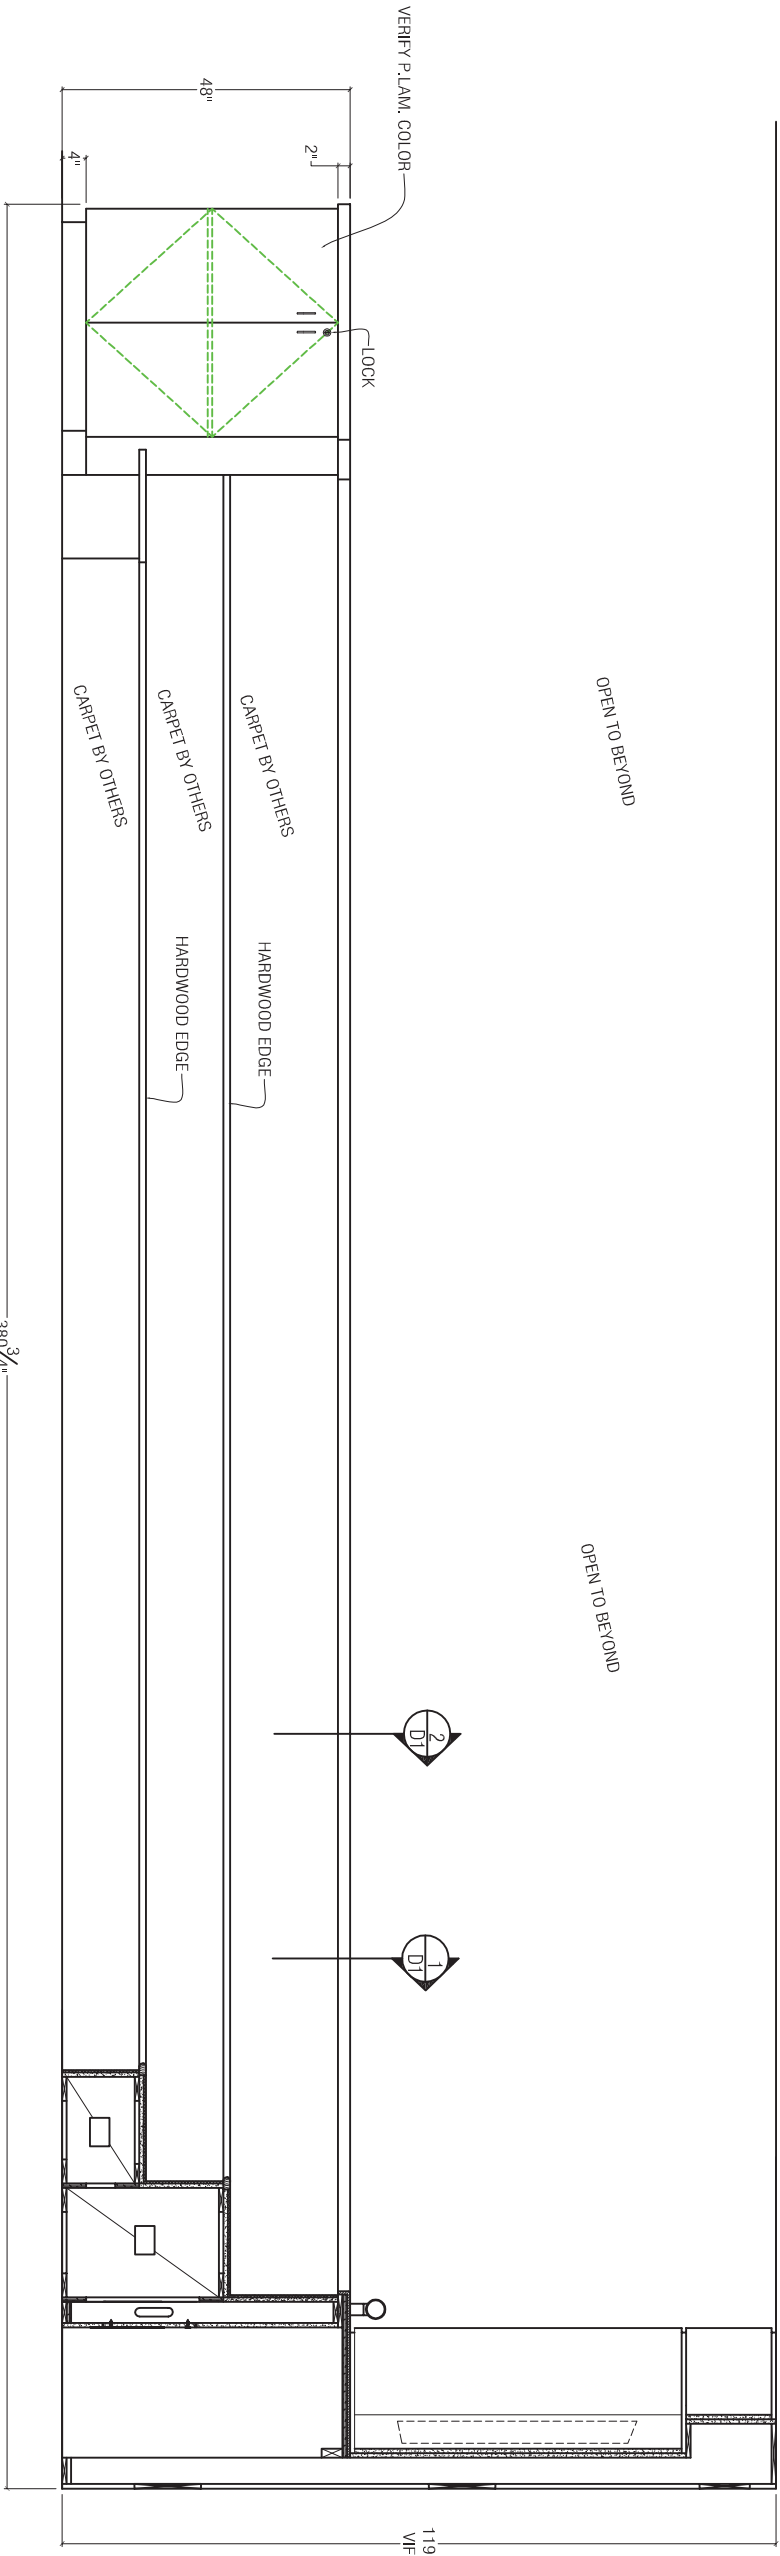

MEDIA # 142
ELEVATION (2/A8.2) 3/8"=1'

Finish Schedule (Architect Please Verify)

PL-1	TBD
PL-2	TBD
PL-3	TBD
PL-4	TBD
SS-2	TBD

OPEN TO BEYOND

CENTER FOR ACHIEVEMENT

RICHLAND SCHOOL DISTRICT 2
BLYTHEWOOD, SOUTH CAROLINA

CASEWORK ETC. INC.

3116 KITTY HAWK ROAD
WILMINGTON, NORTH CAROLINA
(P) 910-763-7119 (F) 910-763-7120

ORIGINAL ISSUE: 11/24/10
FIRST REVISION: .
SECOND REVISION: .
THIRD REVISION: .
SCALE: 3/8"=1'
JOB NUMBER: .
FIRM: CASEWORK ETC
DRAWN BY: K.Phillips

