

# CHRIS McCRAY

(CHRIS McCRAY)

SATELLITE MAP

STREET VIEW

Cabinet Construction Style:  
 Base Interior / exterior Material:  
 Upper Interior / Exterior Material:  
 Tall Interior / Exterior Material:  
 Island Interior / exterior Material:  
 Exposed Interior Material:  
 End Panel Style:  
 Adjustable Shelves:

\*QUALIFIED FRAMELESS (ALL BORE)  
 \*MDF CLASSIC 4X8 / MAPLE PREFINISHED  
 \*MDF CLASSIC 4X8 / MAPLE PREFINISHED  
 N/A  
 N/A  
 \*MDF CLASSIC 4X8  
 FALSE & FLAT PANELS WHERE NOTED  
 YES WITH 5MM BORING & SHELF PINS

### Cabinet Hardware

Hinge Type:  
 Drawer Guide Type:  
 Drawer Box:  
 Roll Out Trays:  
 Roll Out Details:

SOFT / SELF CLOSE HINGES  
 MOVENTOS UNDERMOUNT W/SIDE ADJUST  
 1/2" BIRCH DOVETAIL  
 N/A  
 N/A

### Door Information

Base Door Style:  
 Upper Door Style:  
 Full Height Door Style:  
 Drawer Front Style:  
 Top Drawer Front Style:  
 Island Door Style:  
 Appliance Panels:  
 Inside Edge Detail:  
 Outside Edge Detail:  
 Panel Detail:

N/A  
 13/16" MADISON DOOR - PG HARDWOOD FRAMES  
 N/A  
 13/16" MADISON DOOR - PG HARDWOOD FRAMES  
 13/16" MADISON DOOR - PG HARDWOOD FRAMES - REDUCED RAILS  
 N/A  
 N/A  
 STANDARD  
 OD-6 SQUARE  
 MADISON MDF PANEL

### Additional Information

Floating Shelves:  
 Floating Shelves Material:  
 Wood Countertops:  
 Wood Countertops Material:  
 Hood Construction/material:  
 Undercabinet Lighting  
 Light Rail Type:

N/A  
 N/A  
 WOOD TOPS WITH 1 1/2" SQUARE DROP EDGE  
 RIFT WHITE OAK  
 N/A  
 IF ANY LED BY OTHERS - ROUTE BY WILLHIOT  
 ROUTED ON UPPER DECKS

### Molding Information


Crown Molding:  
 Base Molding:  
 Applied Molding:  
 Additional Molding:

4" FLAT CROWN MOLDING  
 N/A  
 N/A  
 N/A


### Room Information

Walls  
 Floors:  
 Toe Kicks:  
 Stone Tops:


MEASURED AT ROUGH FRAME  
 CABINETS TO ROUGH FLOOR  
 4" STANDARD TOE KICK HEIGHTS  
 N/A

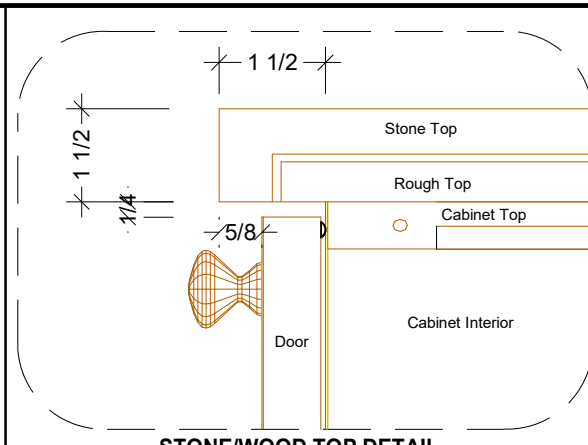


STONEWOOD TOP DETAIL

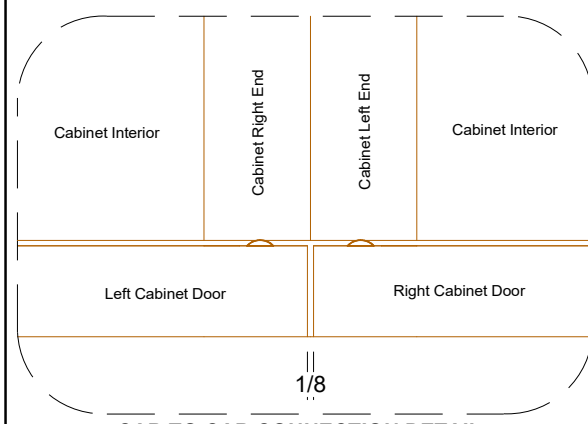


CAB TO CAB CONNECTION DETAIL

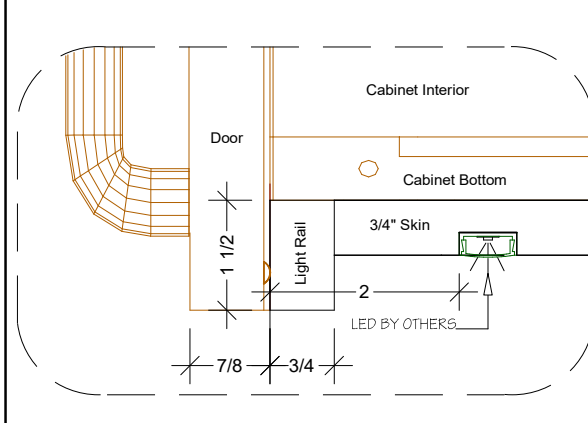


CONCEALED LIGHT RAIL DETAIL

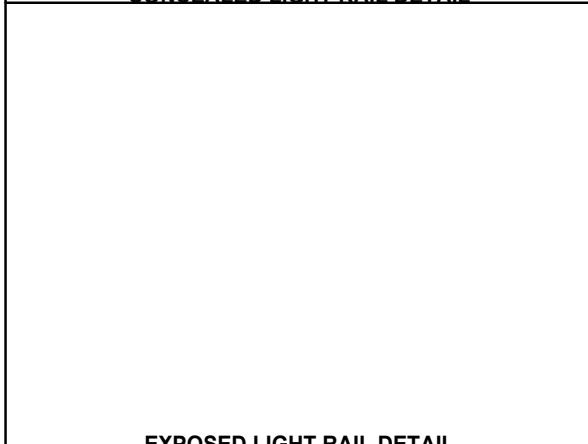


EXPOSED LIGHT RAIL DETAIL

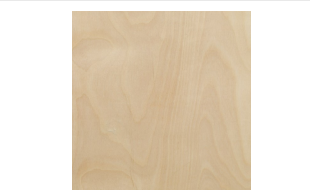

PREFINISHED MAPLE PLYWOOD CABINET INTERIOR

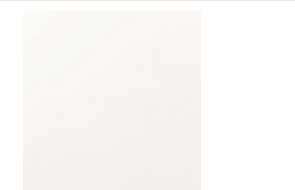

PAINT GRADE CABINET EXTERIOR

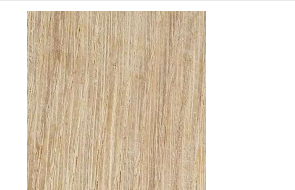

PAINT GRADE WOOD TOPS



1/2" BIRCH DOVETAIL




SOFT CLOSE UNDERMOUNTS



DOOR STYLE



FRONT STYLE

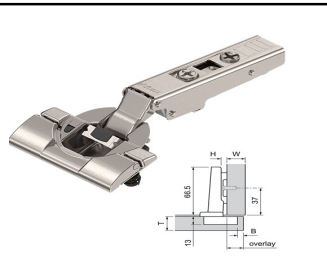

SOFT CLOSE HINGES

Shop Drawings include two revisions, thereafter any additional revisions a fee of \$75.00 per hour would apply. Any substantial deviation including additions, and change of design that are outside the scope of this signed agreement must be mutually agreed upon by the parties in a written change order prior to the provisions of service. It is not the responsibility of Willhoit Builders, Inc. for cost increases due to changes, but the responsibility of the signee (Contractor / Designer / Homeowner)



WILLHOIT BUILDERS, INC.  
 Fine Custom Cabinetry

Project Name

CHRIS McCRAY

Room Description

MUDROOM

VERSION: 1ST DRAFT

REVISION 1	REVISION 5
REVISION 2	REVISION 6
REVISION 3	REVISION 7
REVISION 4	

<input type="checkbox"/>	APPROVED
APPROVAL SIGNATURE	DATE
<input type="checkbox"/>	REVISE AND RESUBMIT
REVISION SIGNATURE	DATE

Date:



05/04/26

Drawn By:

DONNY MACIAS

Sheet:

1 of 4

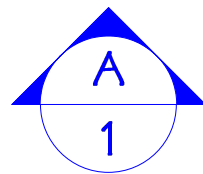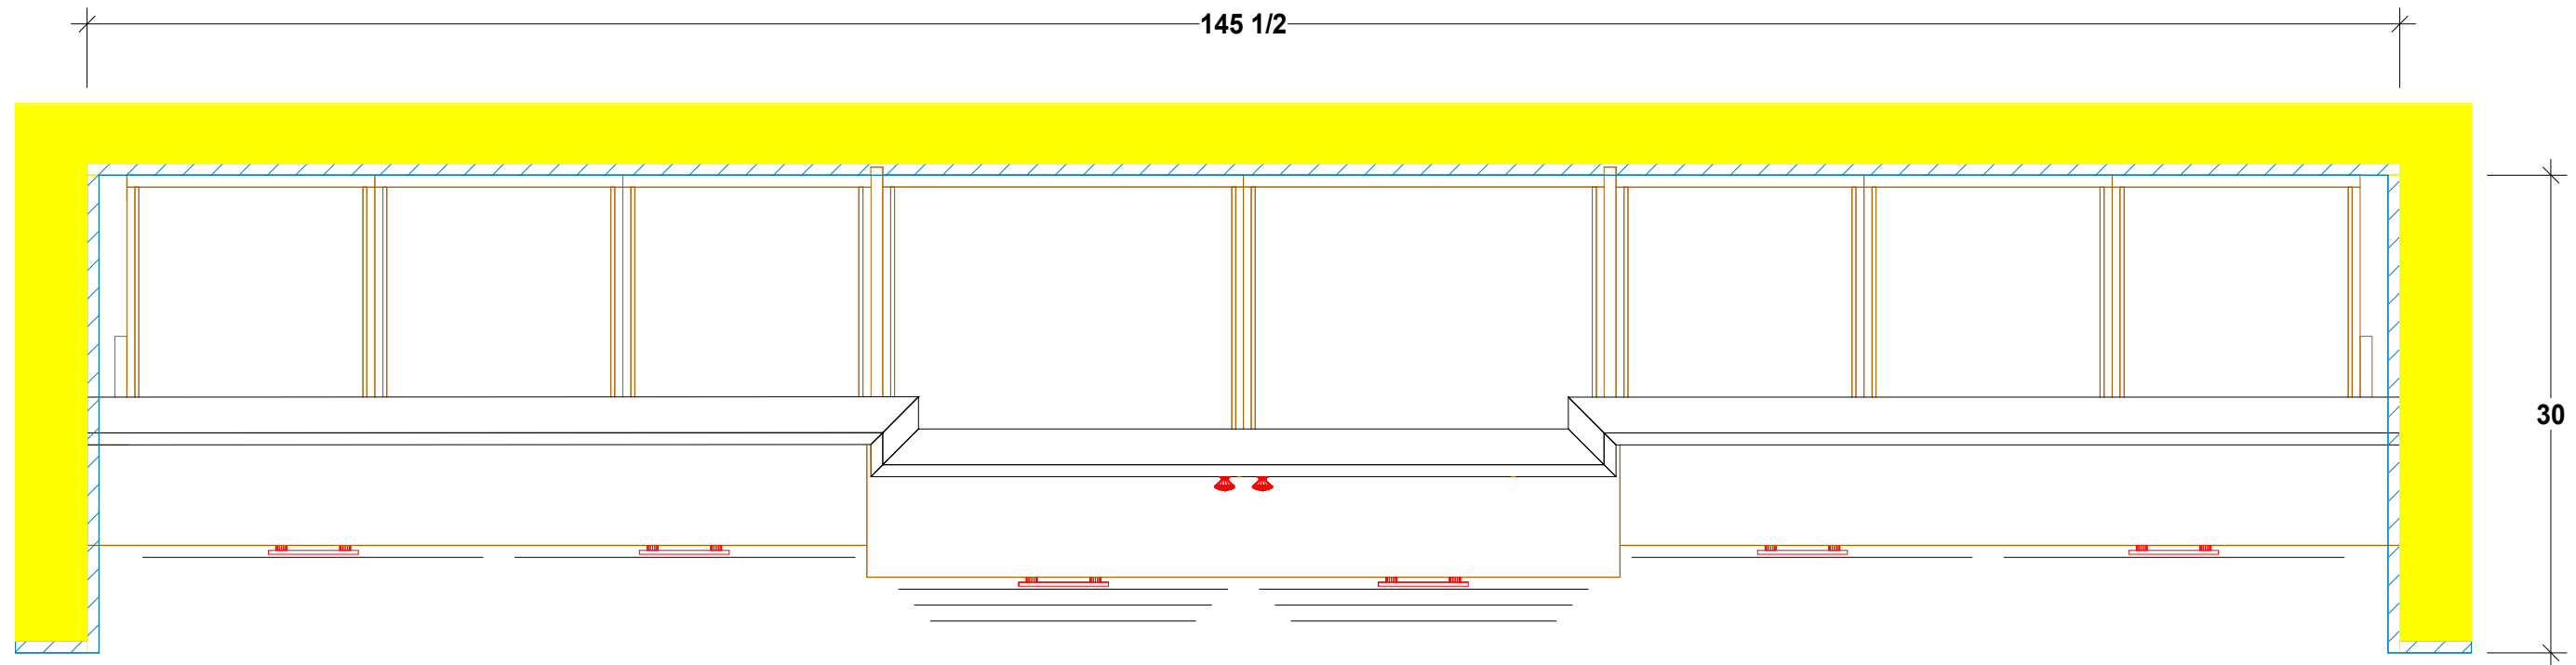

**PLAN - MAIN LEVEL**  
**#1 MUDROOM**



**WILLHOIT BUILDERS, INC.**  
 Fine Custom Cabinetry

Project Name  
**CHRIS McCRAY**


Room Description  
**26-006**

**DRAWING LEGEND**

	PLAN VIEW WALL
	PLAN & ELEV. DRYWALL
	ELEVATION ROUGH FRAME
	DEAD CORNER
	REQUIRED NEW WALL

VERSION: <b>1ST DRAFT</b>			
REVISION 1		REVISION 5	
REVISION 2		REVISION 6	
REVISION 3		REVISION 7	
REVISION 4			

Date:  
**05/04/26**  
 Drawn By:  
**DONNY MACIAS**  
 Sheet:  
**2 of 4**

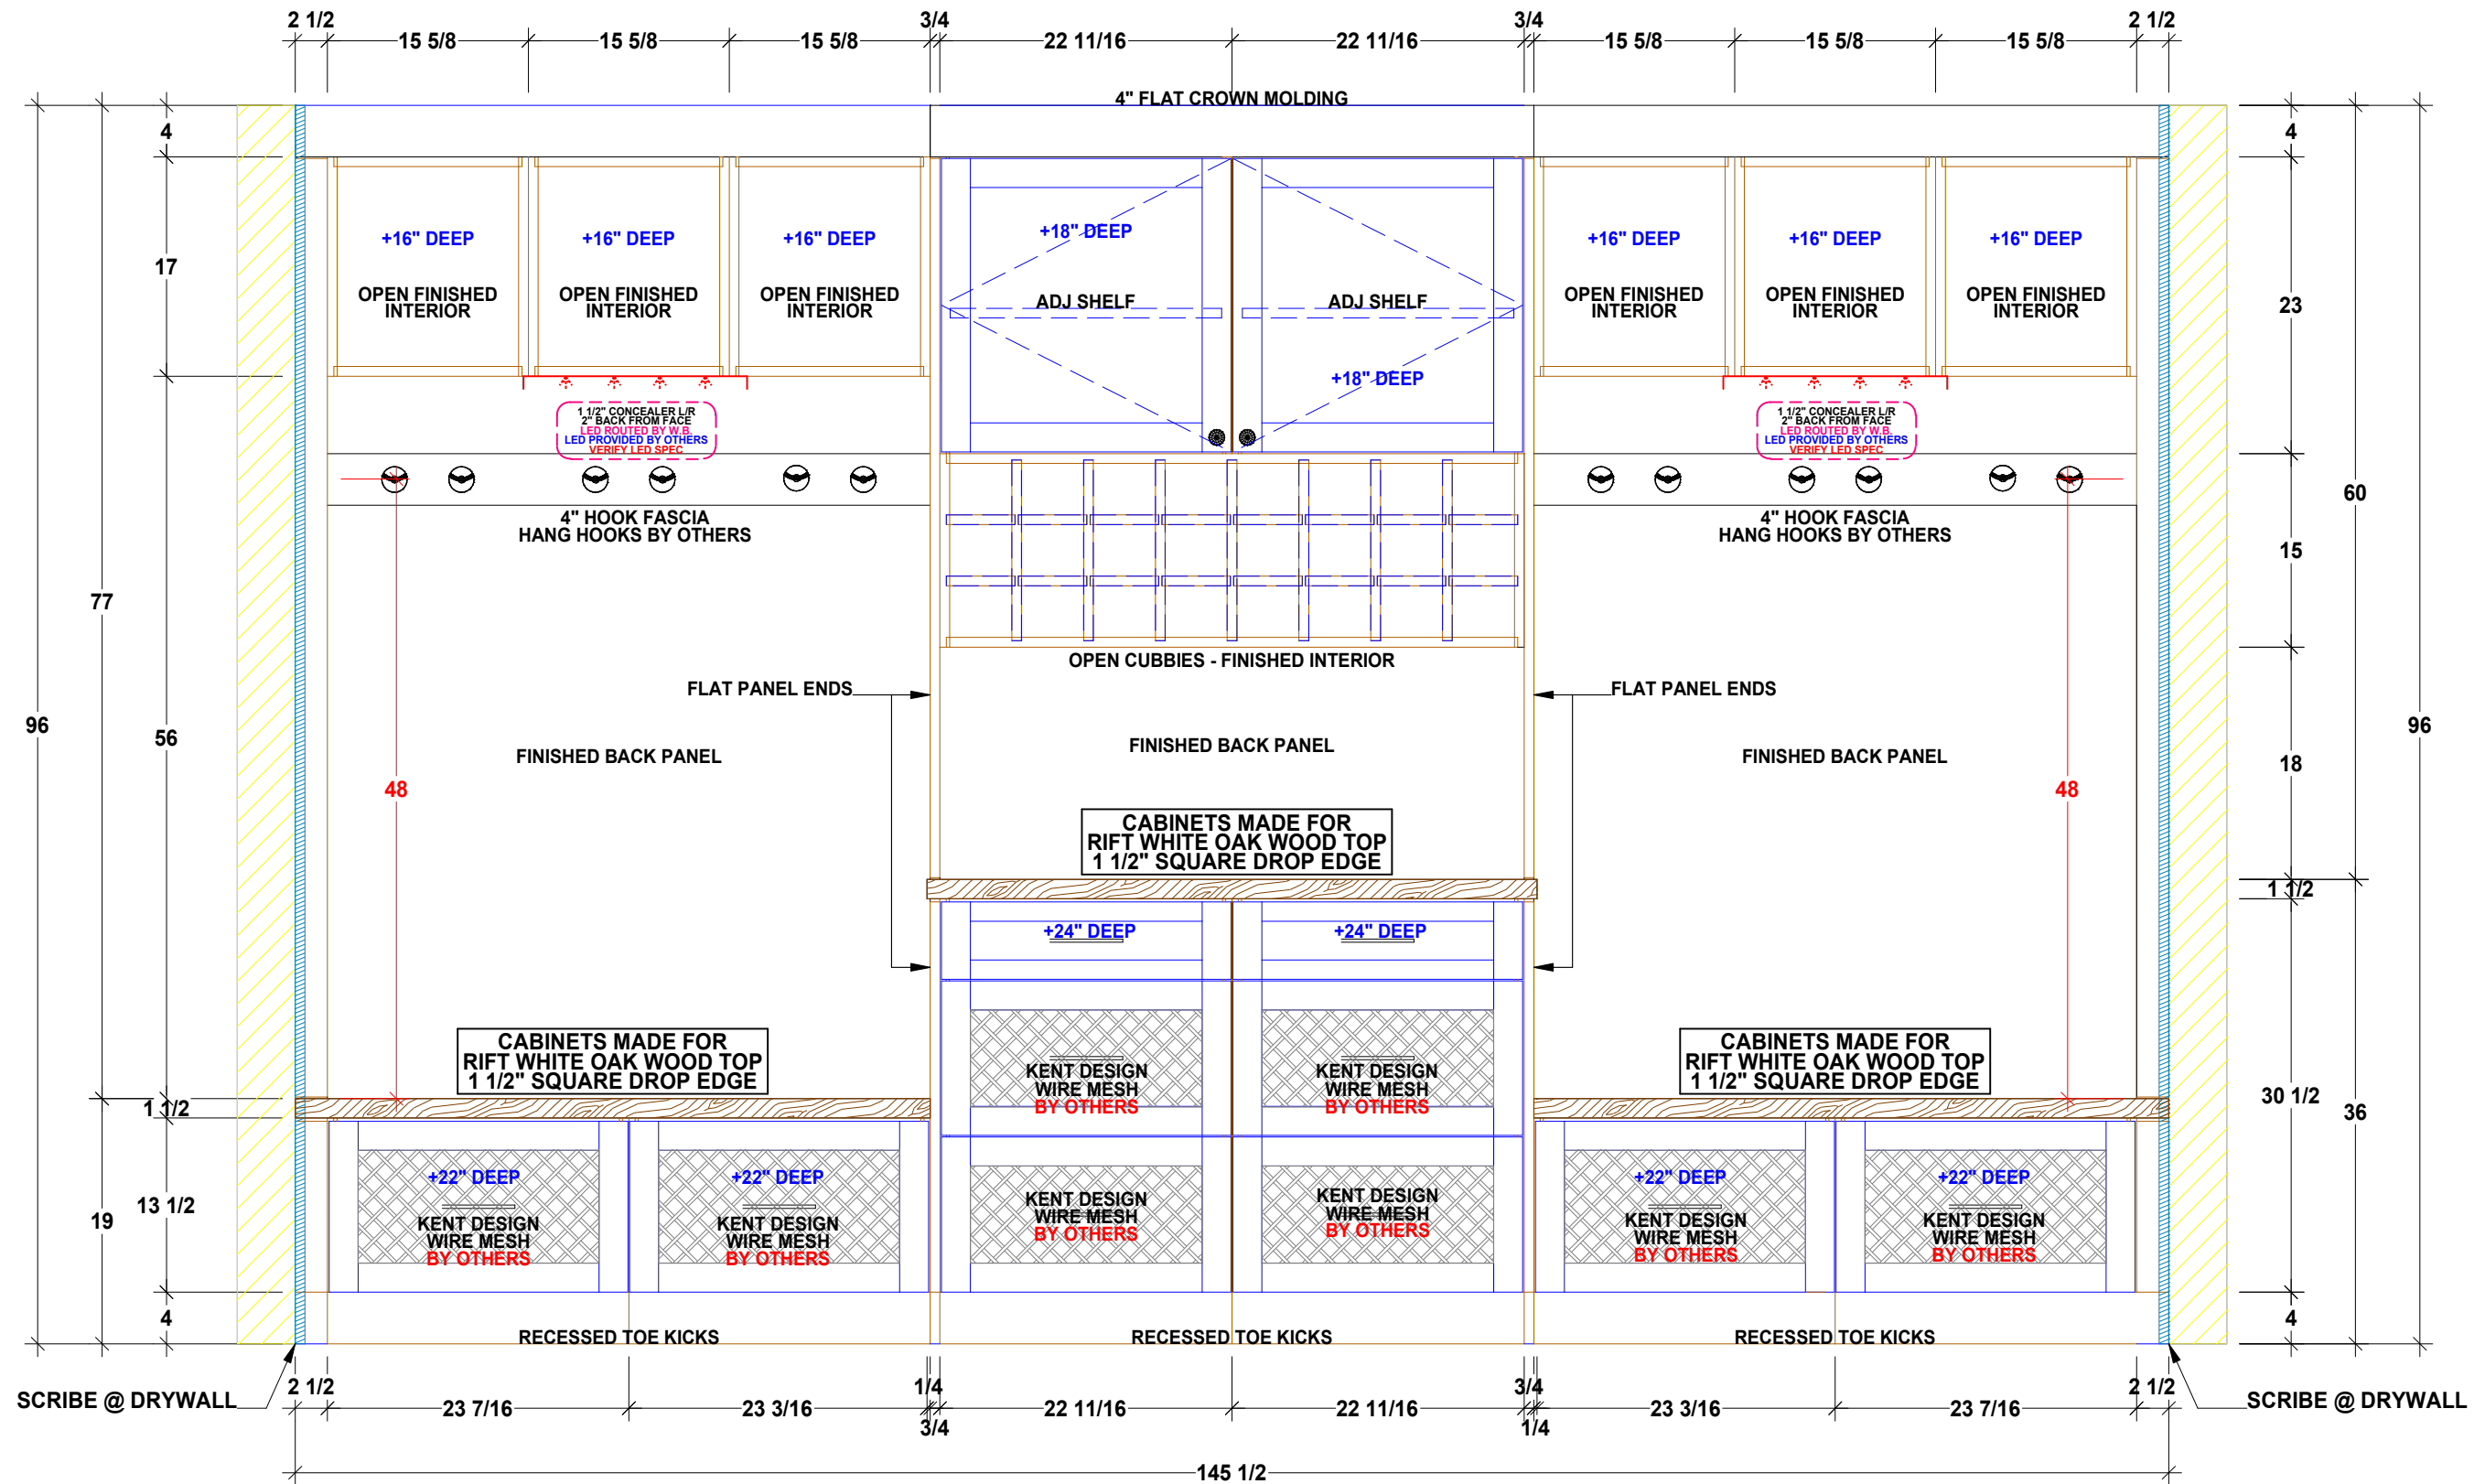

A
ELEVATION  
#1 MUDROOM



**WILLHOIT BUILDERS, INC.**  
Fine Custom Cabinetry

Project Name  
**CHRIS McCRAY**

Room Description  
**MUDROOM**

**DRAWING LEGEND**

	PLAN VIEW WALL
	PLAN & ELEV. DRYWALL
	ELEVATION ROUGH FRAME
	DEAD CORNER
	REQUIRED NEW WALL

VERSION: <b>1ST DRAFT</b>	
REVISION 1	REVISION 5
REVISION 2	REVISION 6
REVISION 3	REVISION 7
REVISION 4	

Date:  
**05/04/26**

Drawn By:  
**DONNY MACIAS**

Sheet:  
**3 of 4**



**WILLHOIT BUILDERS, INC.**  
Fine Custom Cabinetry

Project Name  
**CHRIS McCRAY**

Room Description  
**MUDROOM**

**DRAWING LEGEND**

- PLAN VIEW WALL
- PLAN & ELEV. DRYWALL
- ELEVATION ROUGH FRAME
- DEAD CORNER
- REQUIRED NEW WALL

VERSION: **1ST DRAFT**

REVISION 1		REVISION 5	
REVISION 2		REVISION 6	
REVISION 3		REVISION 7	
REVISION 4			

Date:

**05/04/26**

Drawn By:

**DONNY MACIAS**

Sheet:

**4 of 4**