

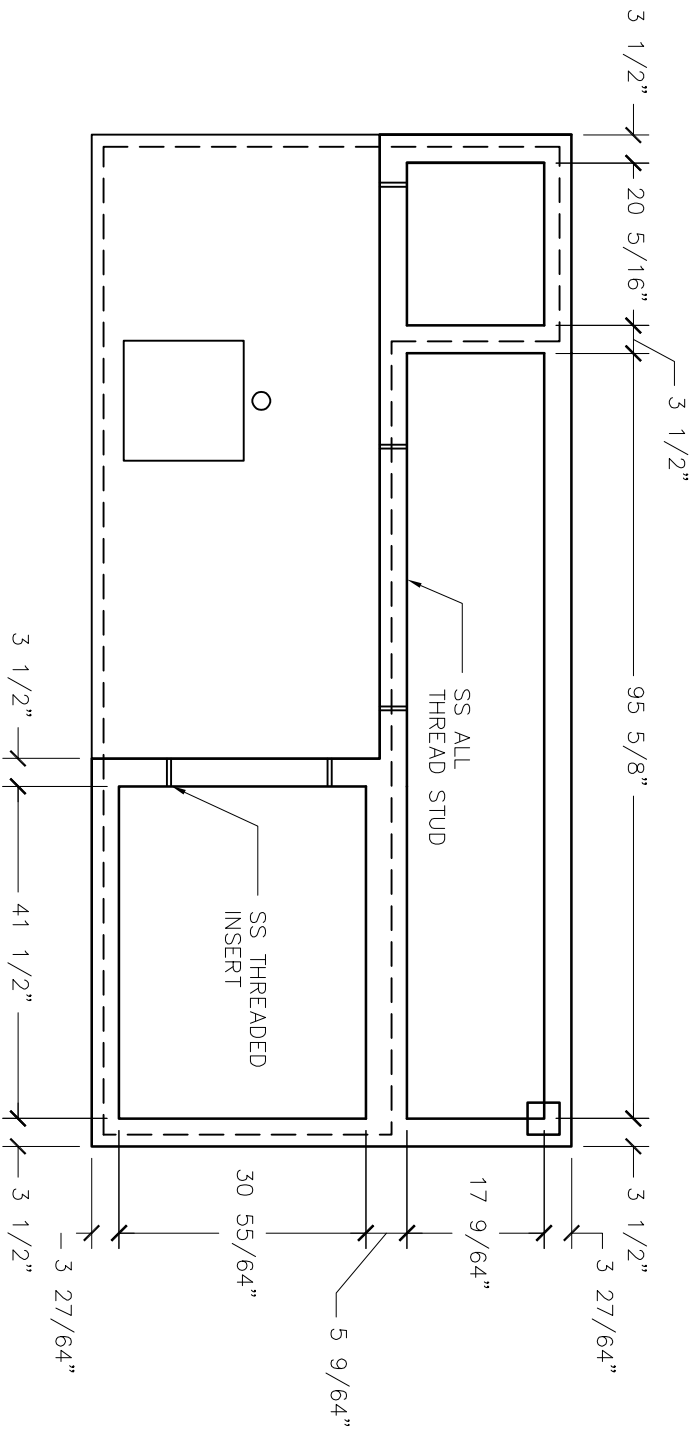



PLAN
SCALE 1/2" = 1'-0"

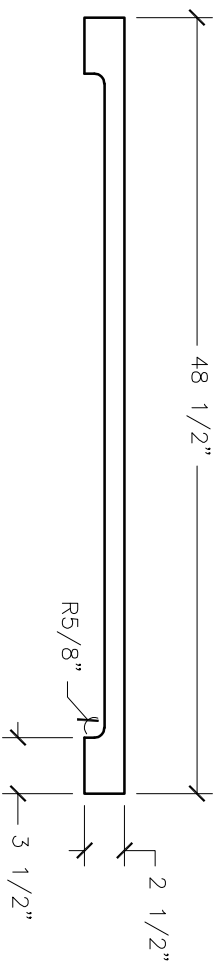

PLAN
SCALE 1/2" = 1'-0"

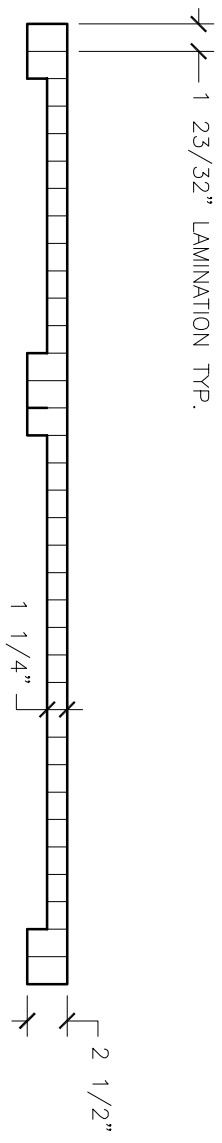

SECTIONS
SCALE 1" = 1'-0"

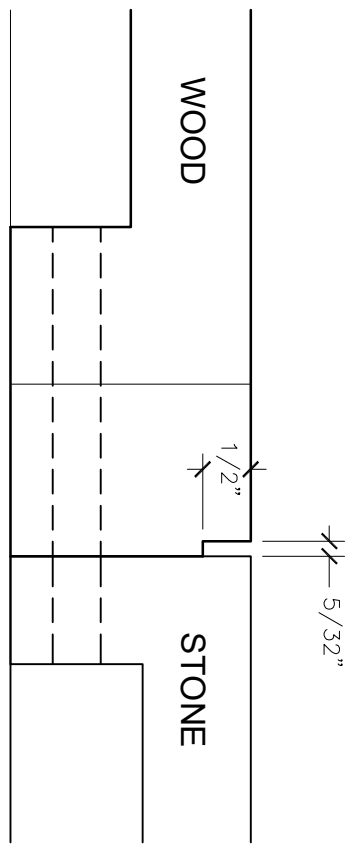

CONNECTION DETAIL
SCALE 6" = 1'-0"

Hamilton Ross Millwork
1811 E Virginia Street
Annapolis, MD 21401
Office: 410-571-3781 www.HRMillwork.com

Project: GREELEY RESIDENCE
330 DEWEY DR.
Annapolis, MD 21401

Drawn By: TJM
Date: 12/30/21 FOR REVIEW