

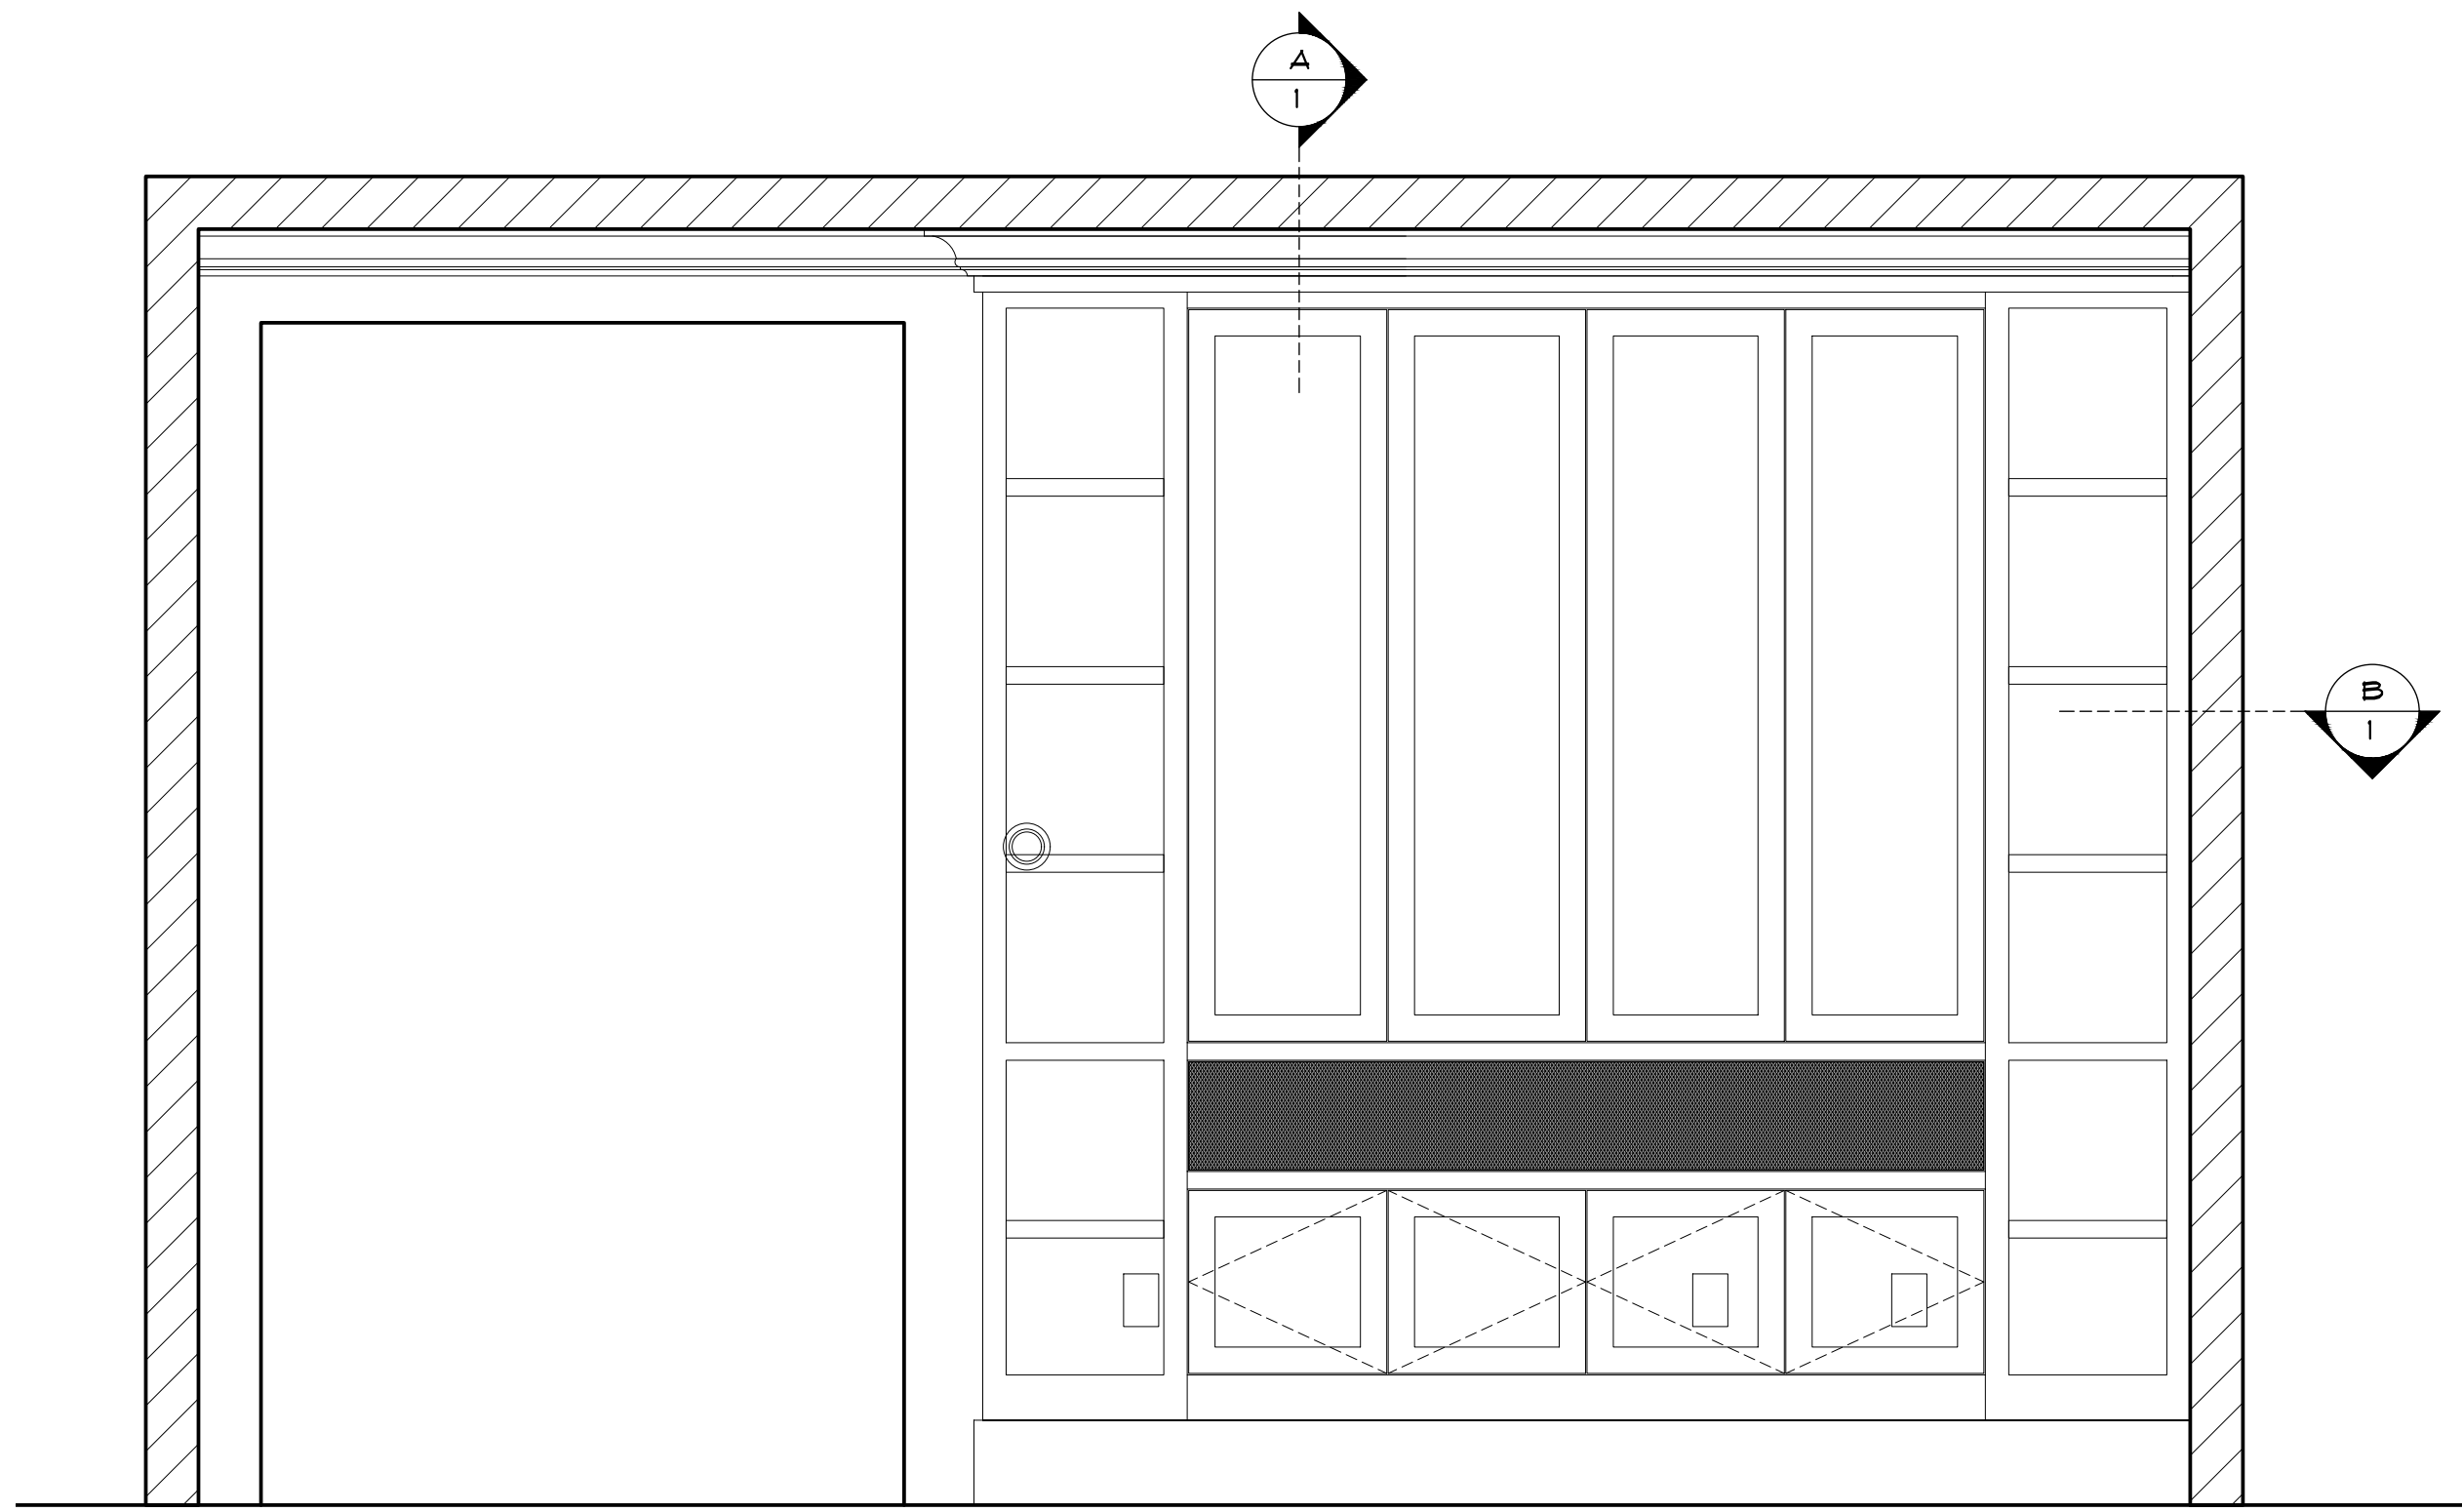


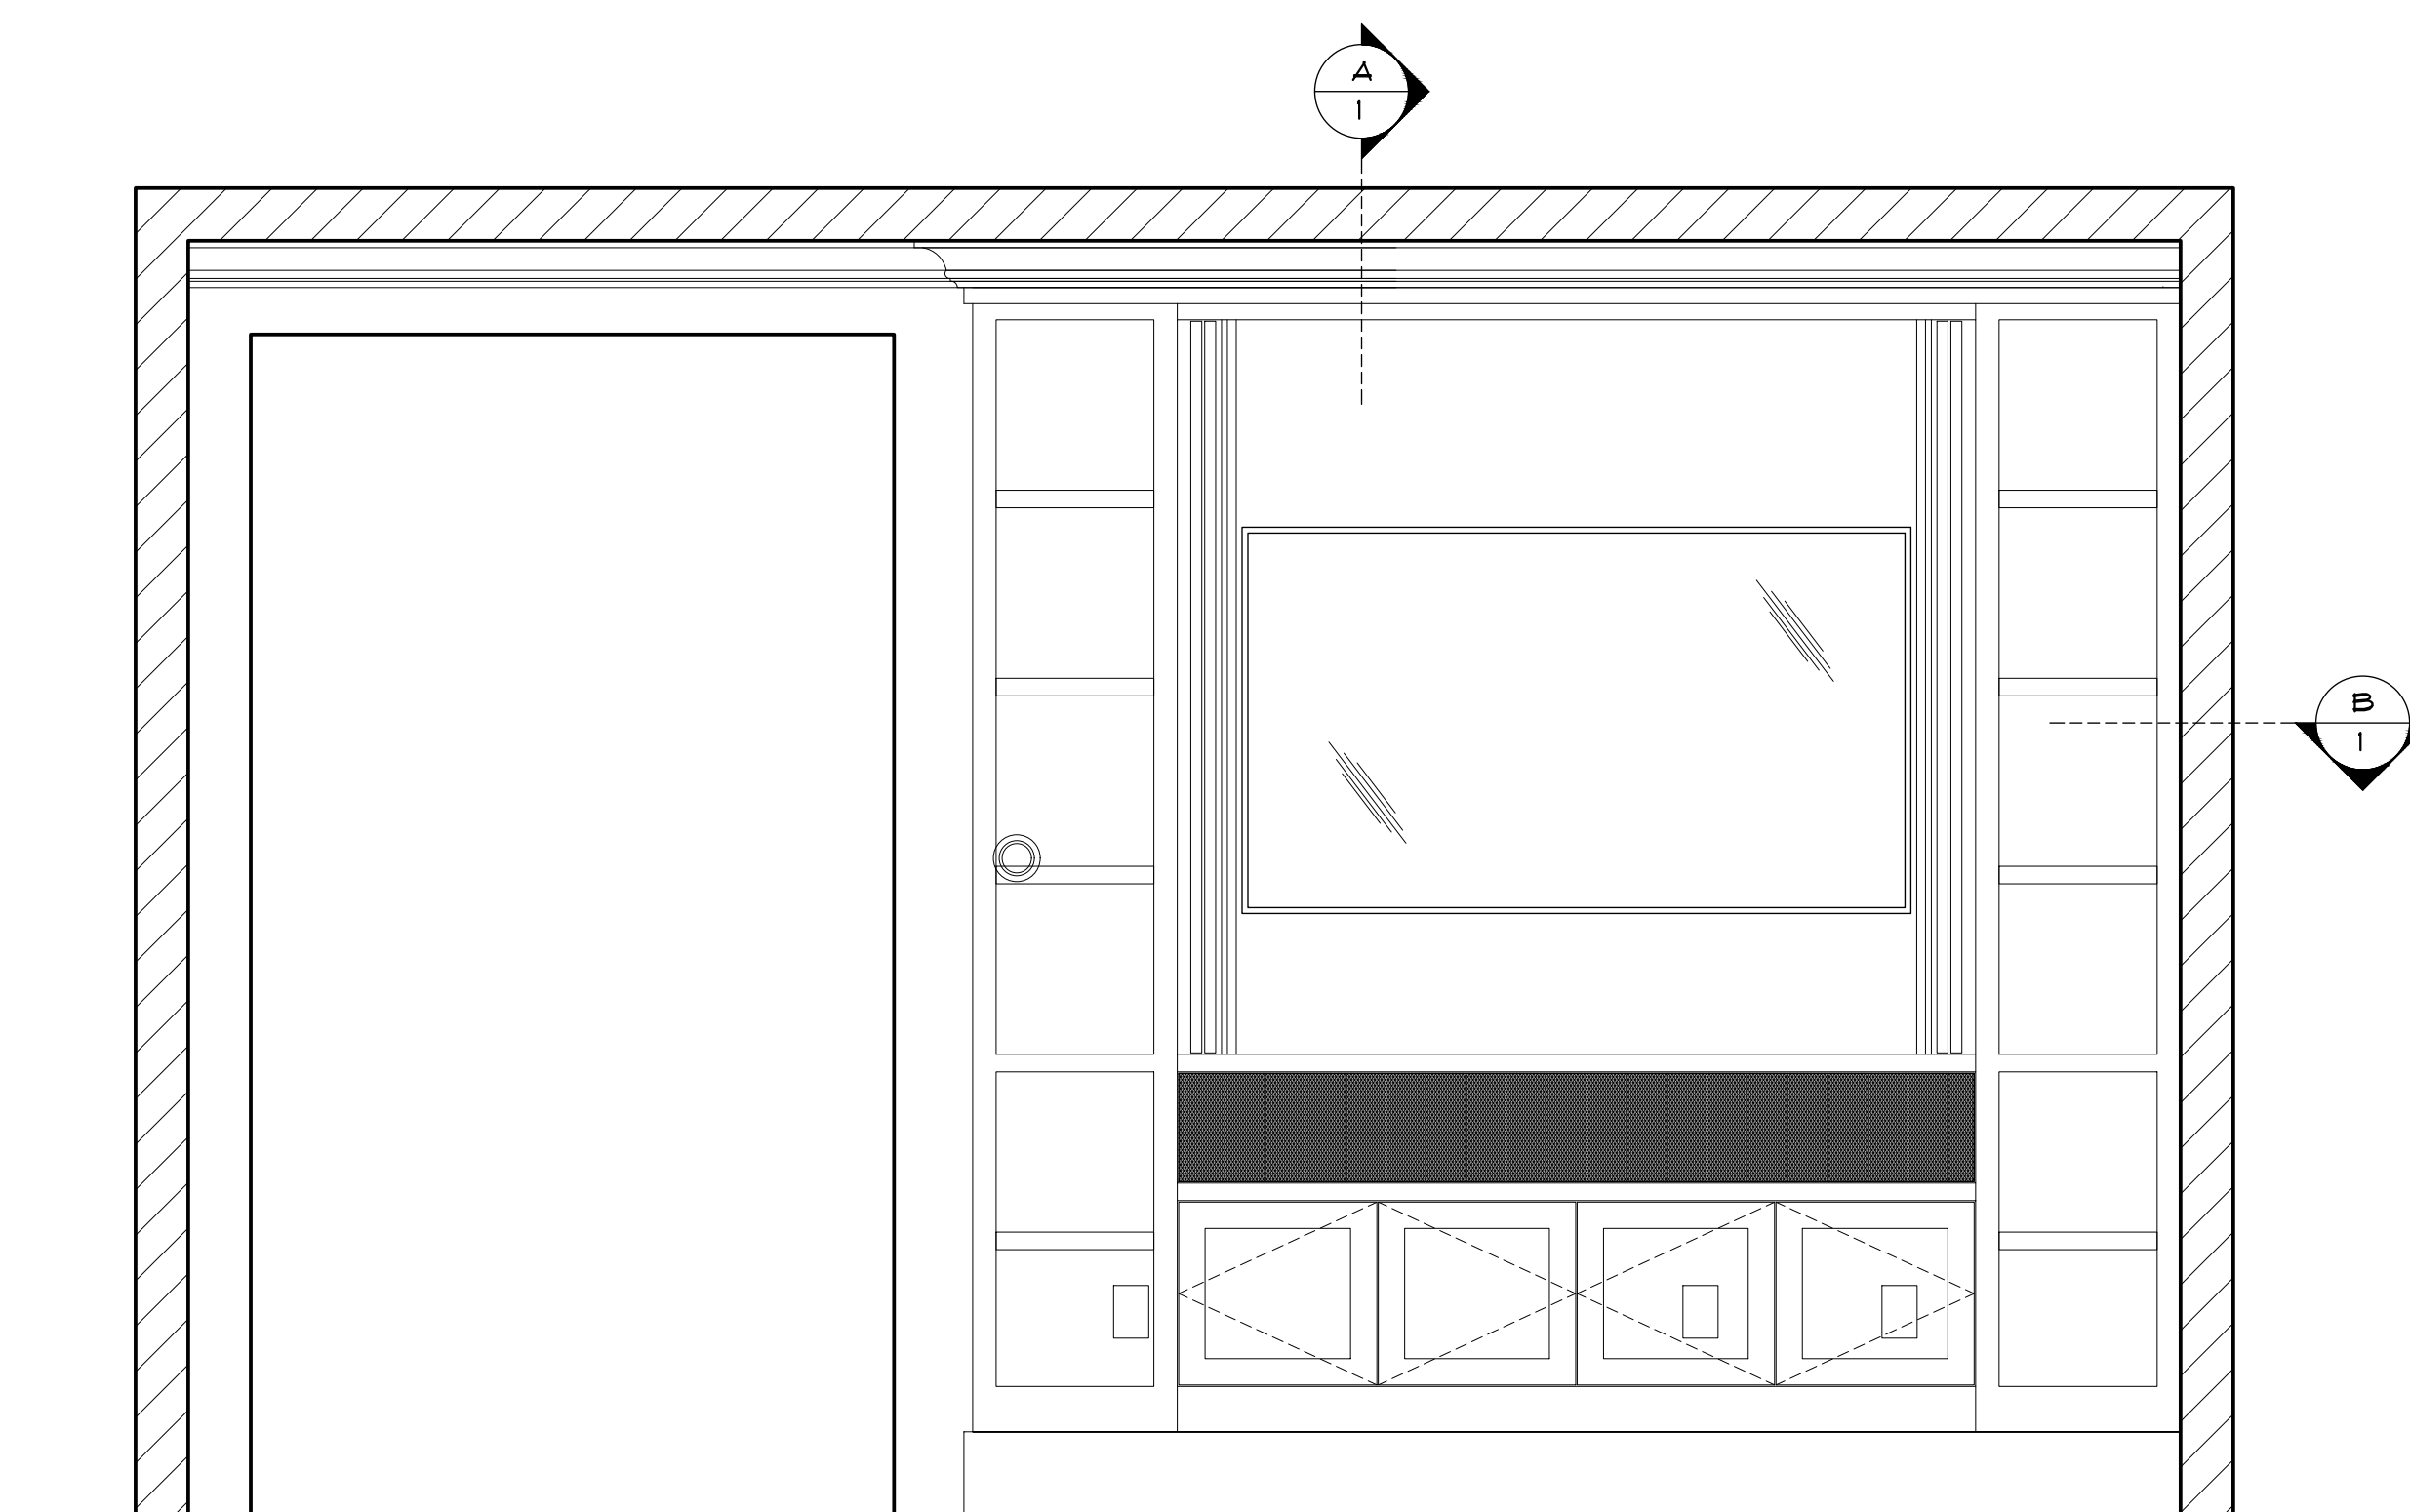

ELEVATION

SCALE: 3/4"=1'-0"
ARCH. REF.:



DOORS CLOSED

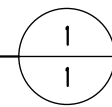

ELEVATION



SCALE: 3/4"=1'-0"
ARCH. REF.:

DOORS OPEN

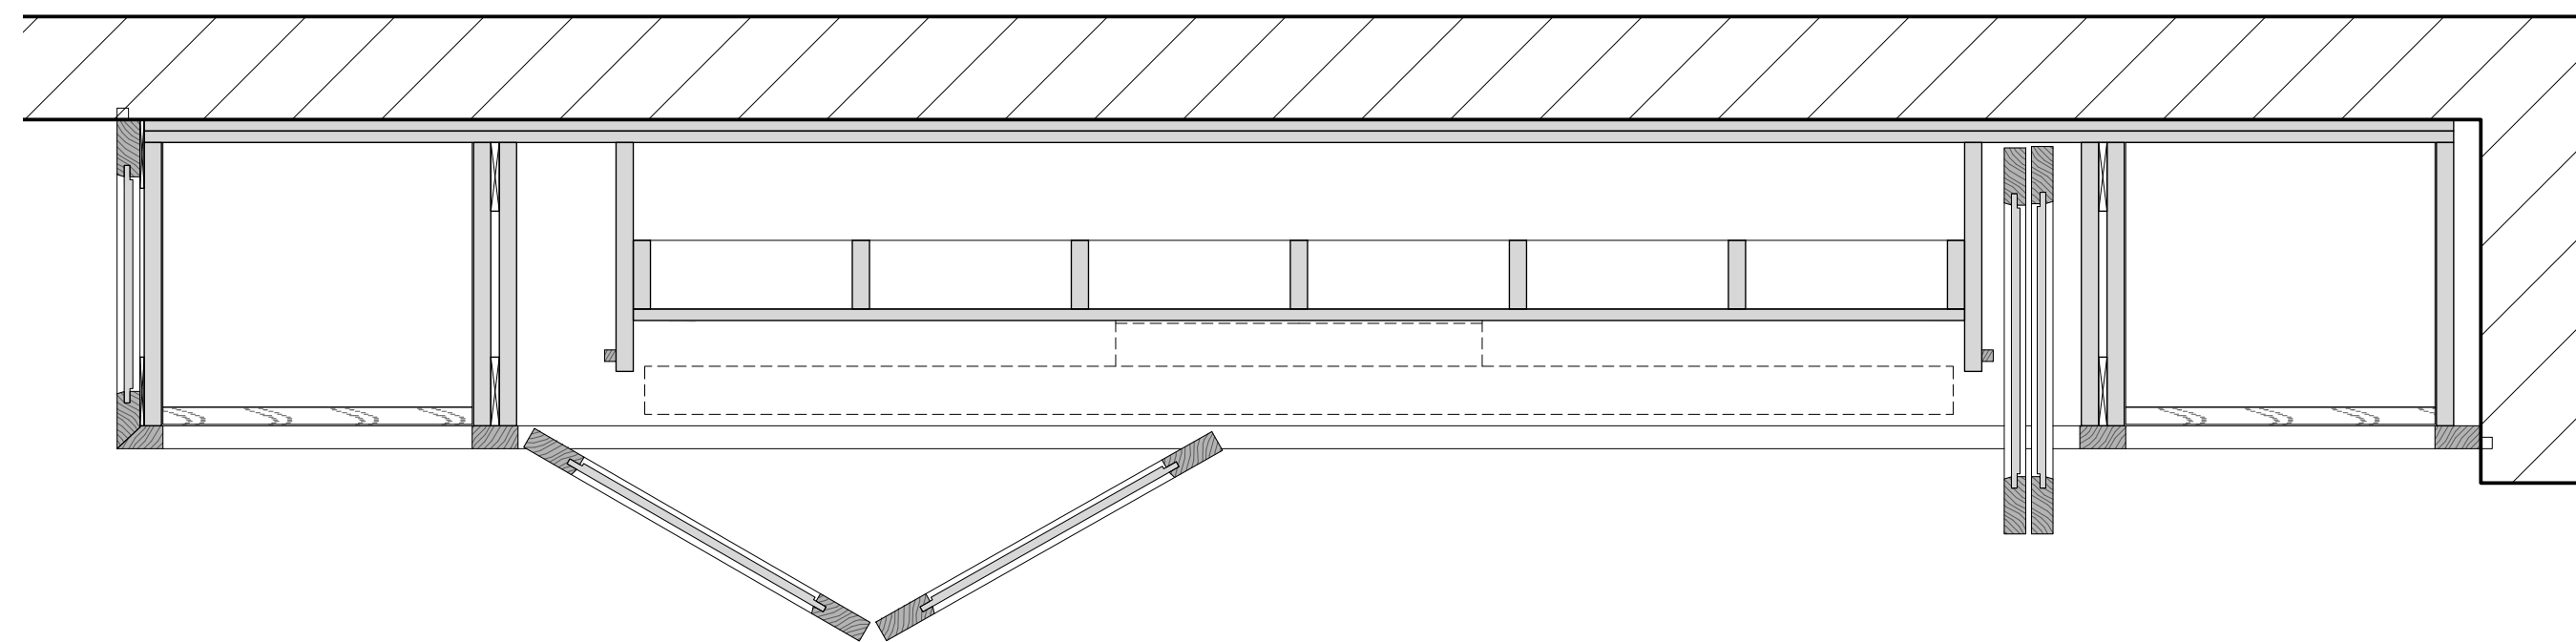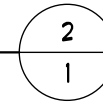

HORIZONTAL SECTION

SCALE: 1-1/2"=1'-0"
ARCH. REF.:

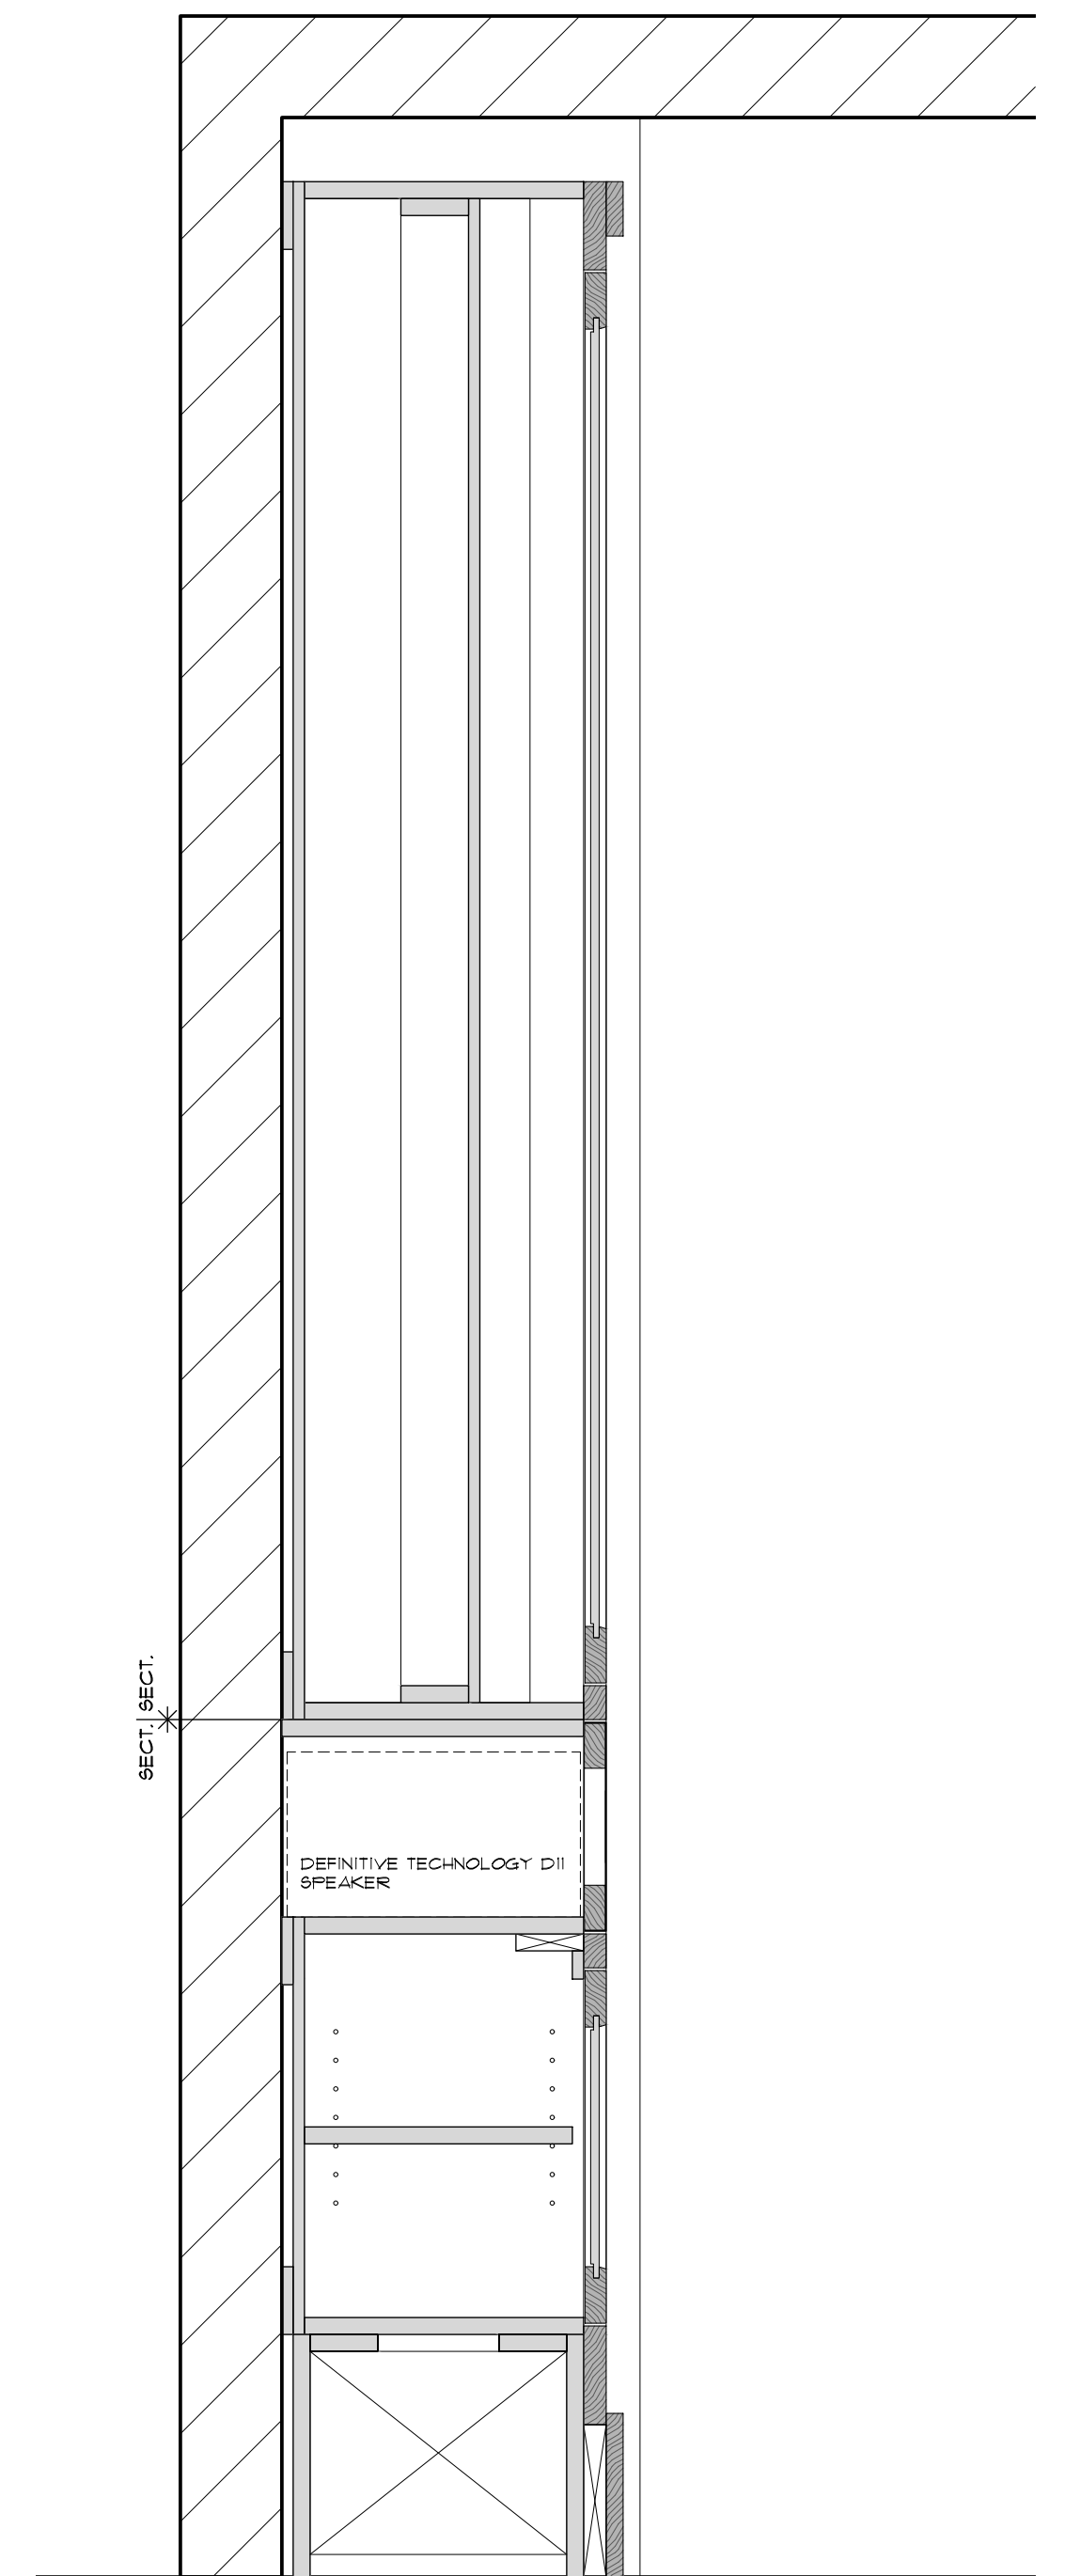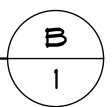

VERTICAL SECTION

SCALE: 1-1/2"=1'-0"
ARCH. REF.:

