



				HIRE	NELSON
				Architecturo & Custom	al Woodworking Cabinetry
				PHONE: 1-	D. ADDISON, IL. 60101 630-543-9400 80-543-5334
				ANY UNAUTHORIZED USE OF T	TY OF THE HIRE-NELSON COMPANY, INC. HIS DRAWING IN ANY FORM BY PERSONS ENT OF HIRE-NELSON COMPANY, INC 'ION.
				DRAWN BY: JR SHEET HISTORY	DATE: 4 JAN 2017
2 COUNTER & APRON.					
				FINISH SCHEDULE	
				PL-1= FORMICA " CITADEL" 109 BASE CABINET EXTERIORS. WHITE MELAMINE CASEWORK	
/	/		-	DRAWER BOXES W/ WHITE PV ST-1= SILESTONE "CEMENTO S BASE CABINET COUNTER AND	SPA", POLISHED. 3/4" SLAB.
N =1'-0"				PL-2= WILSONART "FROSTY W COUNTER TOP.	
.02				(4) PAIR ACCURIDE FULL EXTE (17) HAFELE 100.51.025 STAINL	
				(2) HAFELE 503.12.746 TRASH F	
				RIVERWOOD, IL	N, INC
				RIVE	SUCTIC
				4N4C	EXECUTIVE CONSTRUCTION, INC
				VER cook RD4N/4C	
				DISCOVER 2550 LAKE COOK	EXECU:
				JOB NUMBER	6510
REQUIRE Description	<u>D ITEMS</u>	Material Qt	y Size		
Base Cabinet with Pull-out Trash Base Cabinet Countertop Countertop w/ Steel Frame	ı Bin	PLM 2e PLM ST-1 PL	a 1′6″ 15.5 LF 18.5 LF 6′0″	* 1 0 0 SHEET NUMBER (3)	6 7 2 4 * Of 26

H١	dration	N412.dwg
•••		



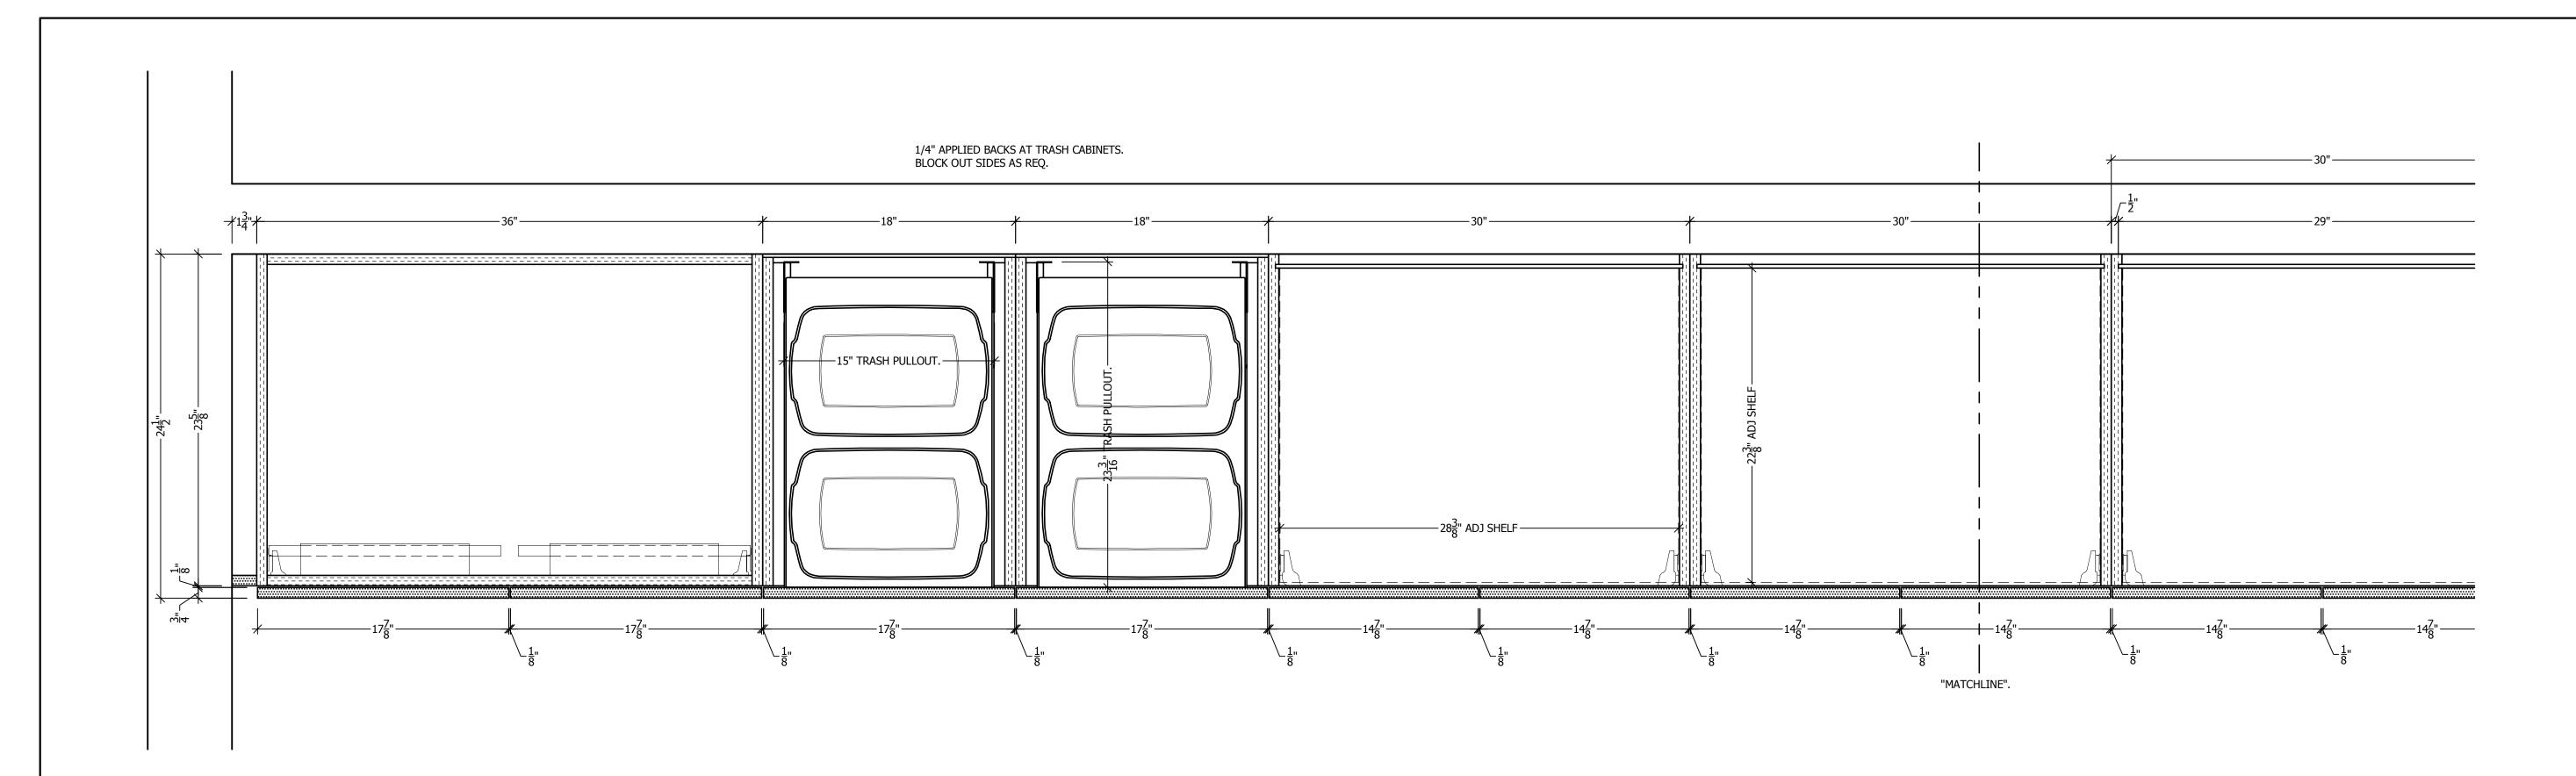

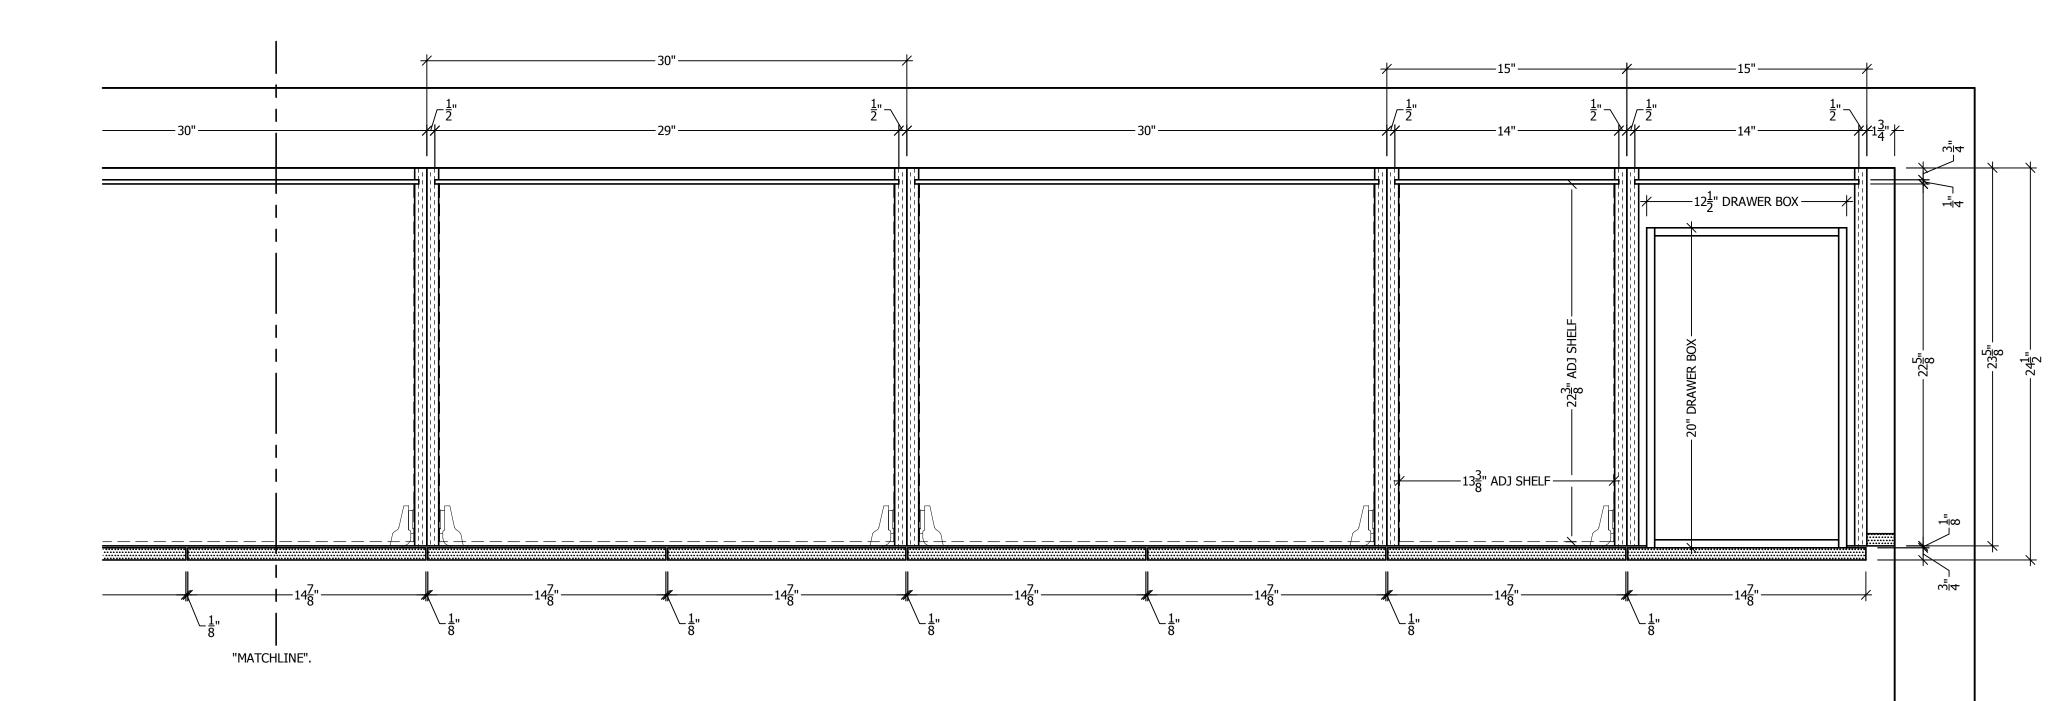

HIRE NELSON

Architectural Woodworking & Custom Cabinetry

325 FACTORY RD. ADDISON, IL. 60101

PHONE: 1-630-543-9400 FAX: 1-630-543-5334

THIS DRAWING IS THE PROPERTY OF THE HIRE-NELSON COMPANY, INC. ANY UNAUTHORIZED USE OF THIS DRAWING IN ANY FORM BY PERSONS WITHOUT THE WRITTEN CONSENT OF HIRE-NELSON COMPANY, INC WILL BE SUBJECT TO PROSECUTION.

DRAWN BY: JR DATE: 4 JAN 2017 SHEET HISTORY

FINISH SCHEDULE

PL-1= FORMICA " CITADEL" 1097-58, MATTE. BASE CABINET EXTERIORS.

WHITE MELAMINE CASEWORK INTERIORS & DRAWER BOXES W/ WHITE PVC EDGES.


ST-1= SILESTONE "CEMENTO SPA", POLISHED. 3/4" SLAB. BASE CABINET COUNTER AND SPLASH.


PL-2= WILSONART "FROSTY WHITE" D427-60, MATTE. COUNTER TOP.


(4) PAIR ACCURIDE FULL EXTENSION DRAWER SLIDES.

(17) HAFELE 100.51.025 STAINLESS STEEL PULLS.

(2) HAFELE 503.12.746 TRASH PULLOUT W/ WHITE BINS.

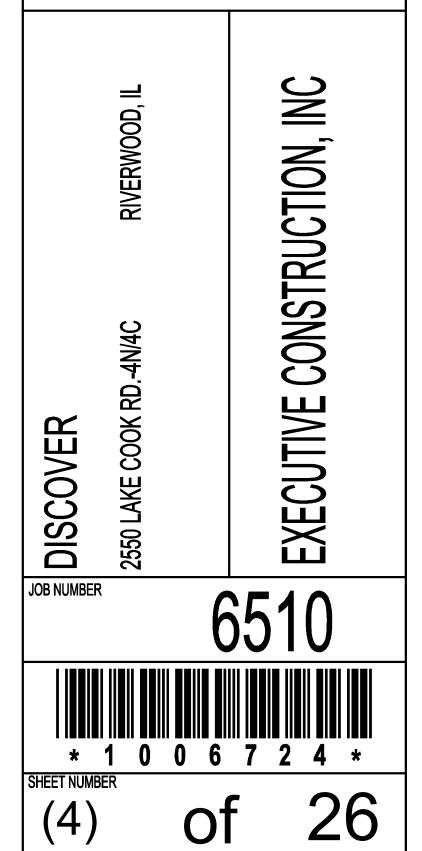

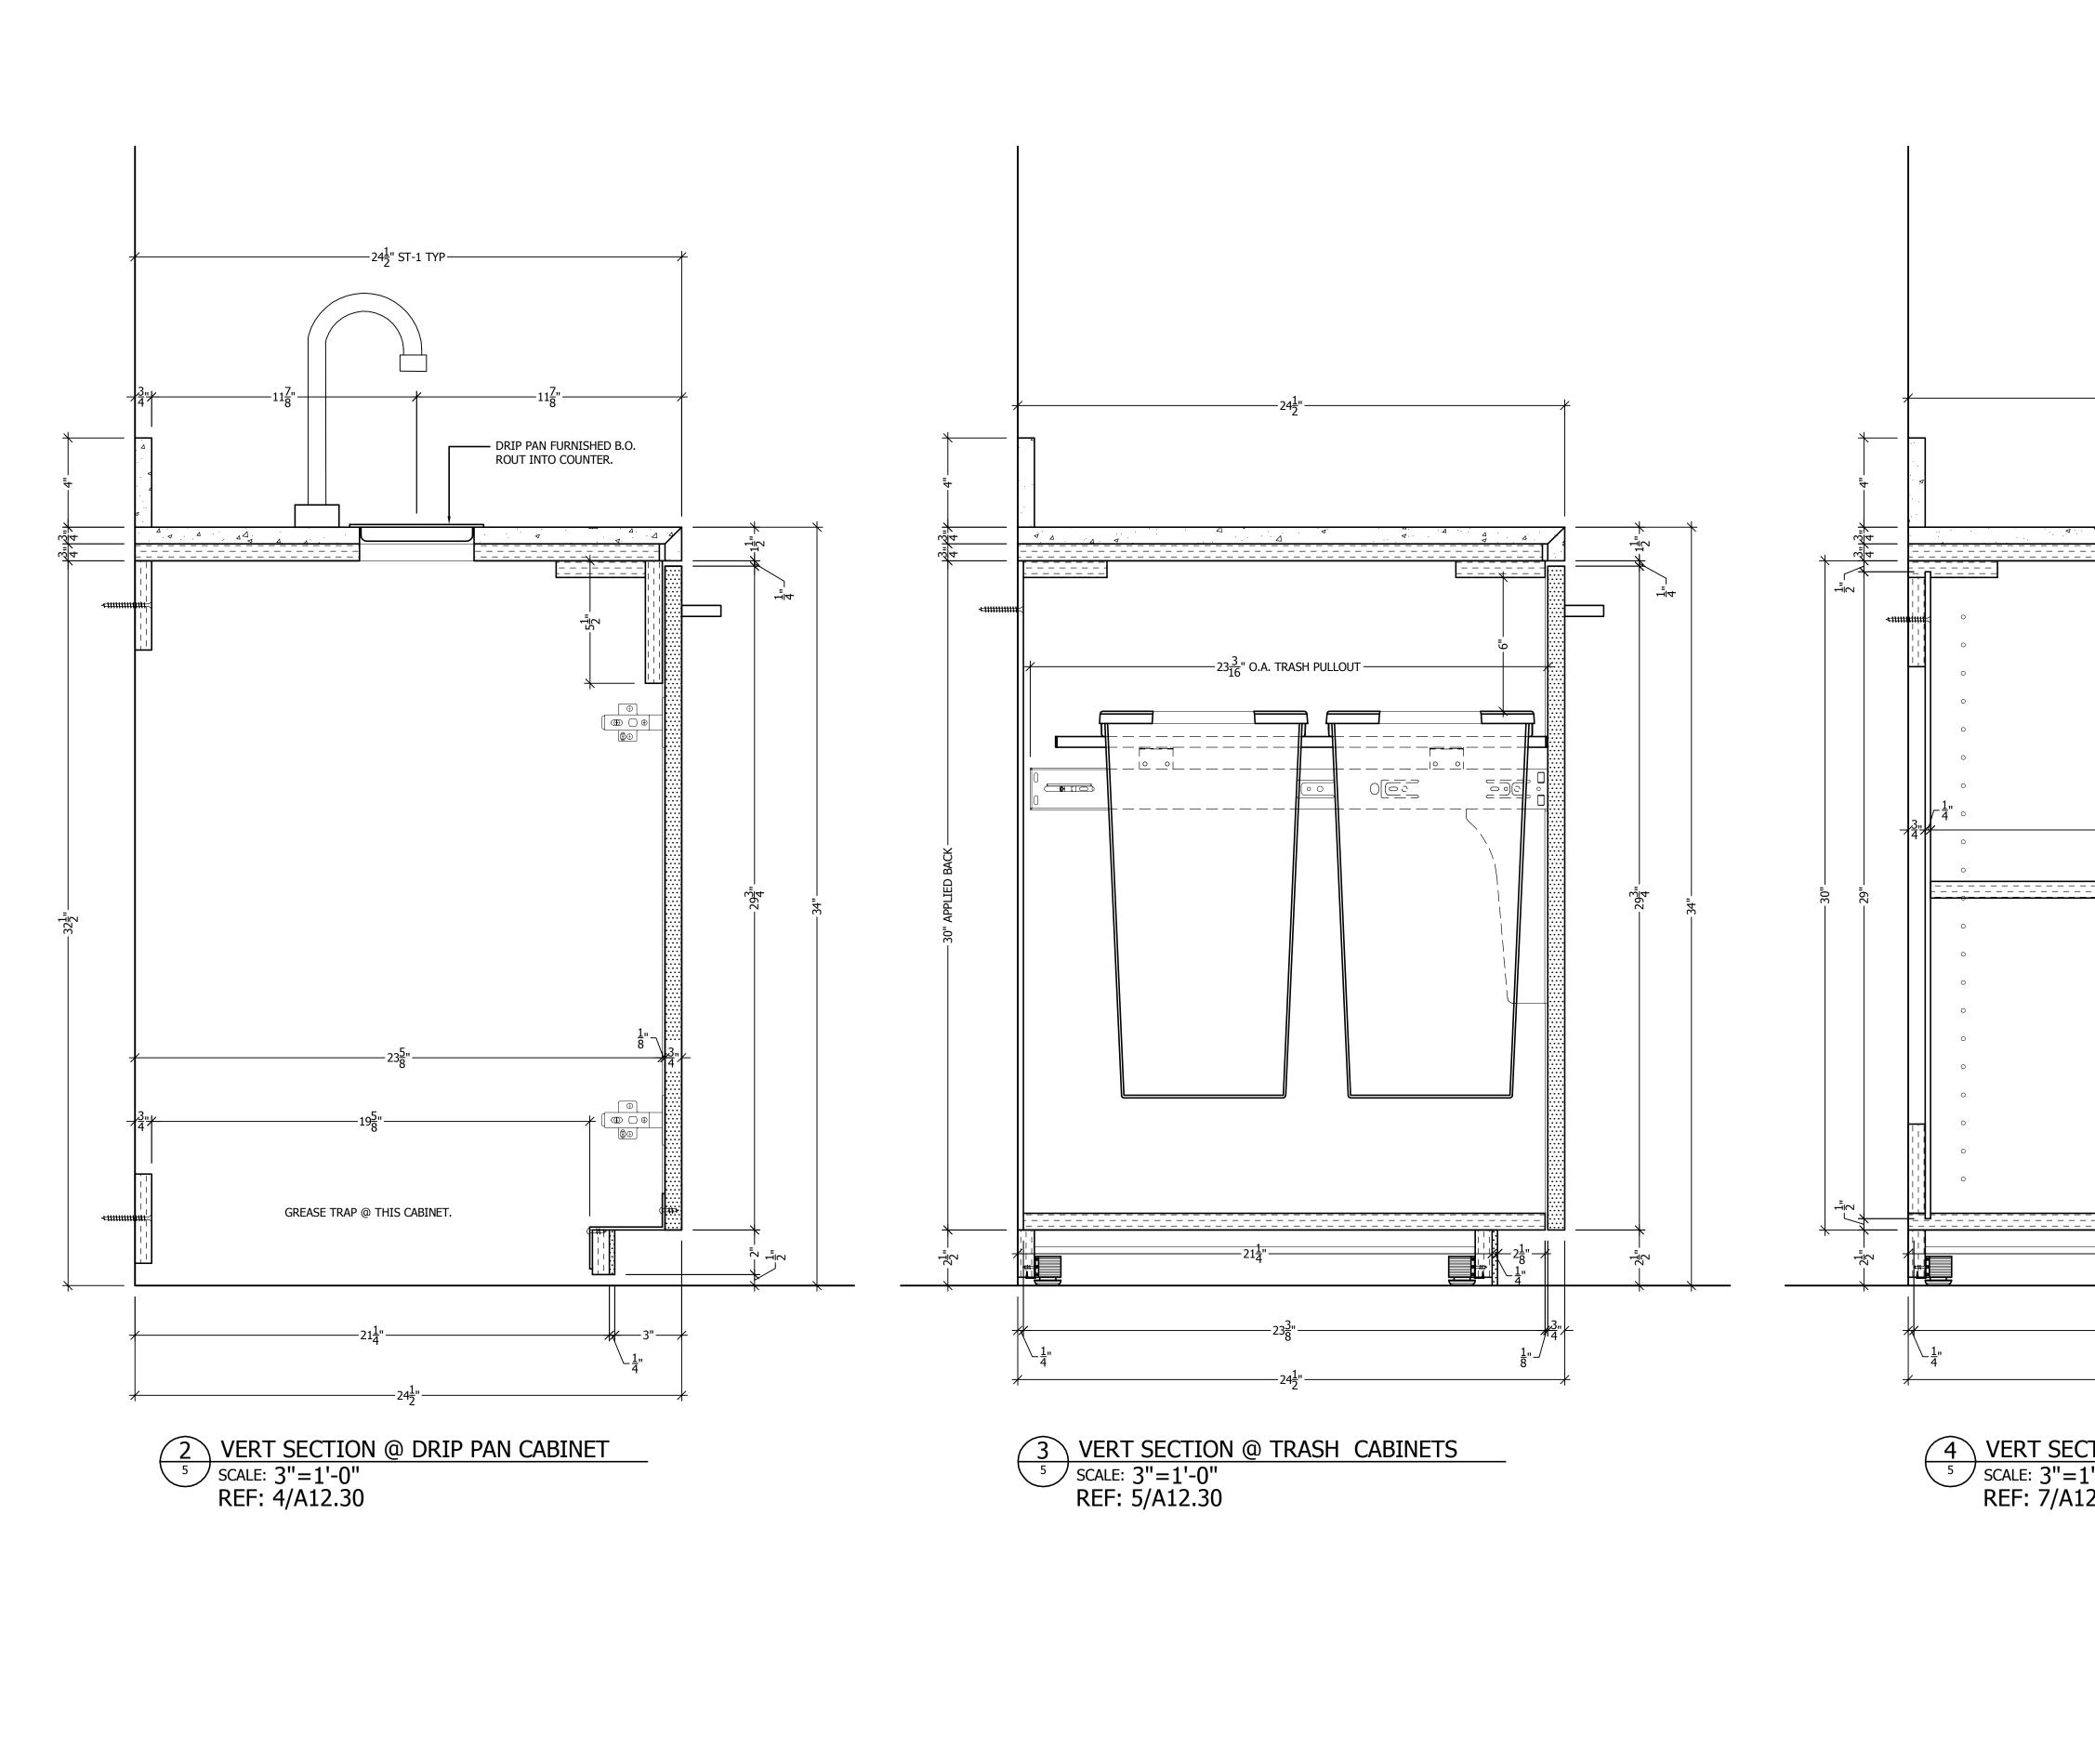

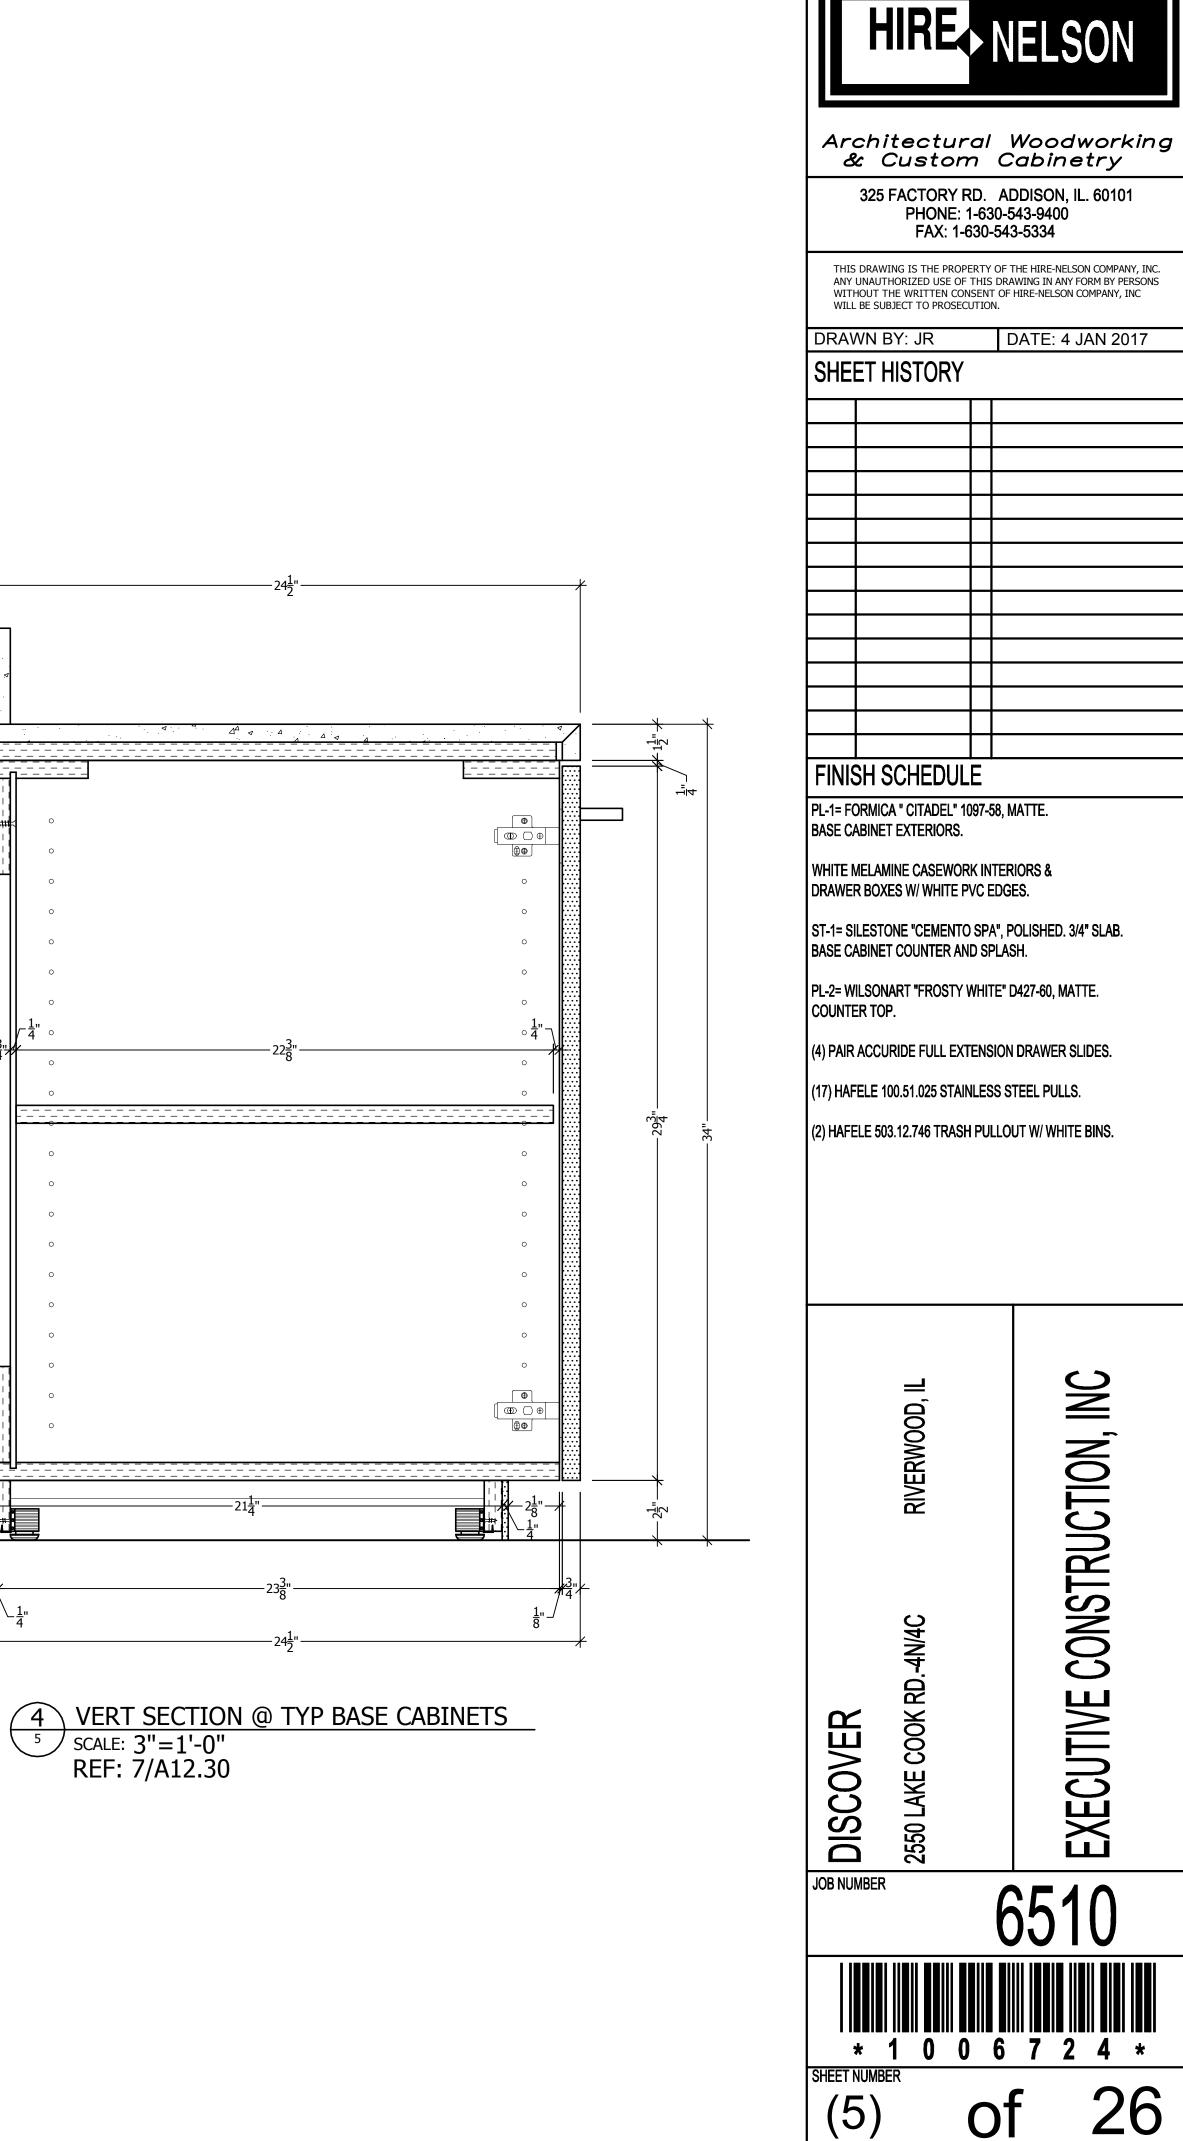

Hydration N412.dwg