


D2

**PANEL JOINT DETAIL**

PLAN SECTION

Scale: 1' - 0" = 1' - 0"

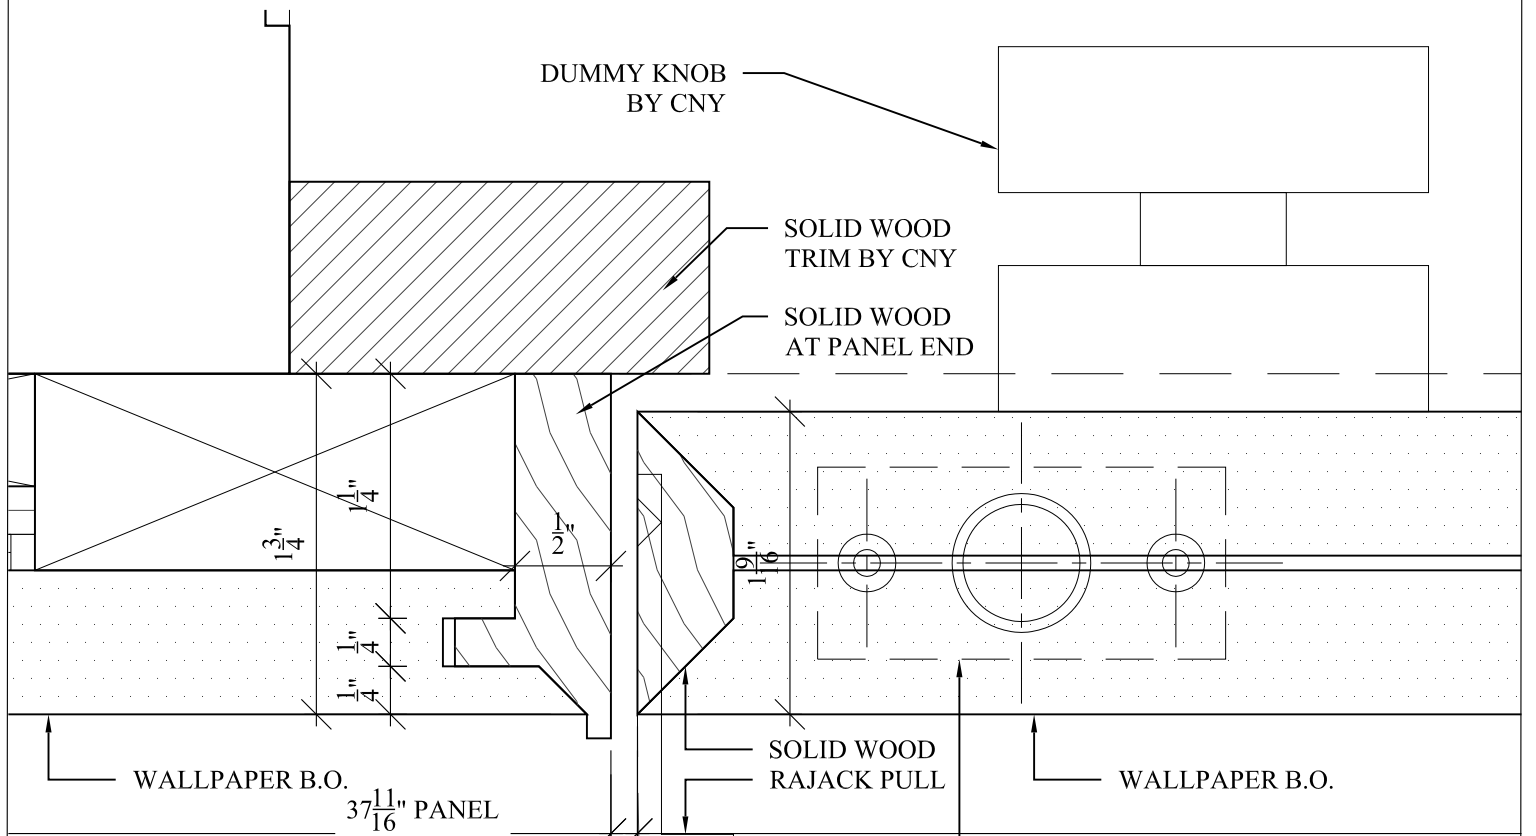

D2

**PANEL DOOR DETAIL**

PLAN SECTION

Scale: 1' - 0" = 1' - 0"

Page #:

**DT-R**

1 OF 1