




**A** LAUNDRY - SECTION  
SCALE: 1:15 ARCH. REF.:

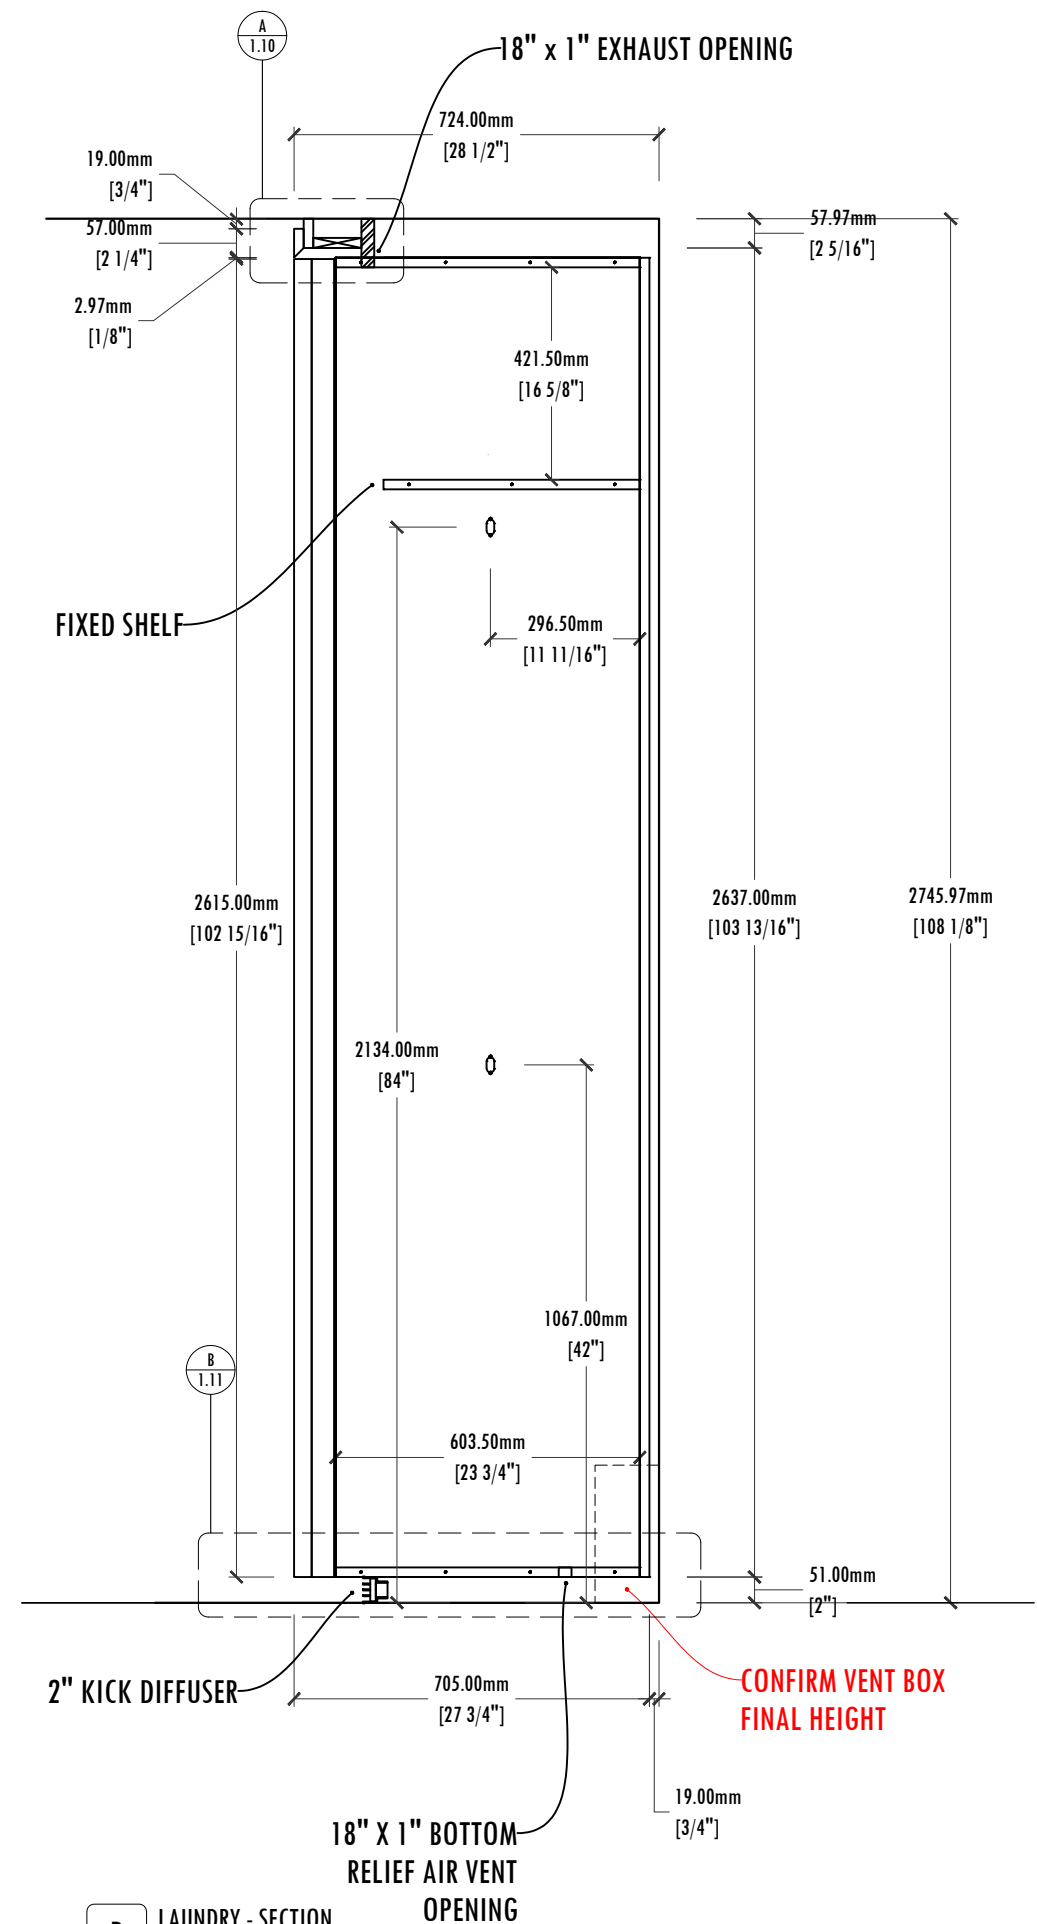

**B** LAUNDRY - SECTION  
SCALE: 1:15 ARCH. REF.:

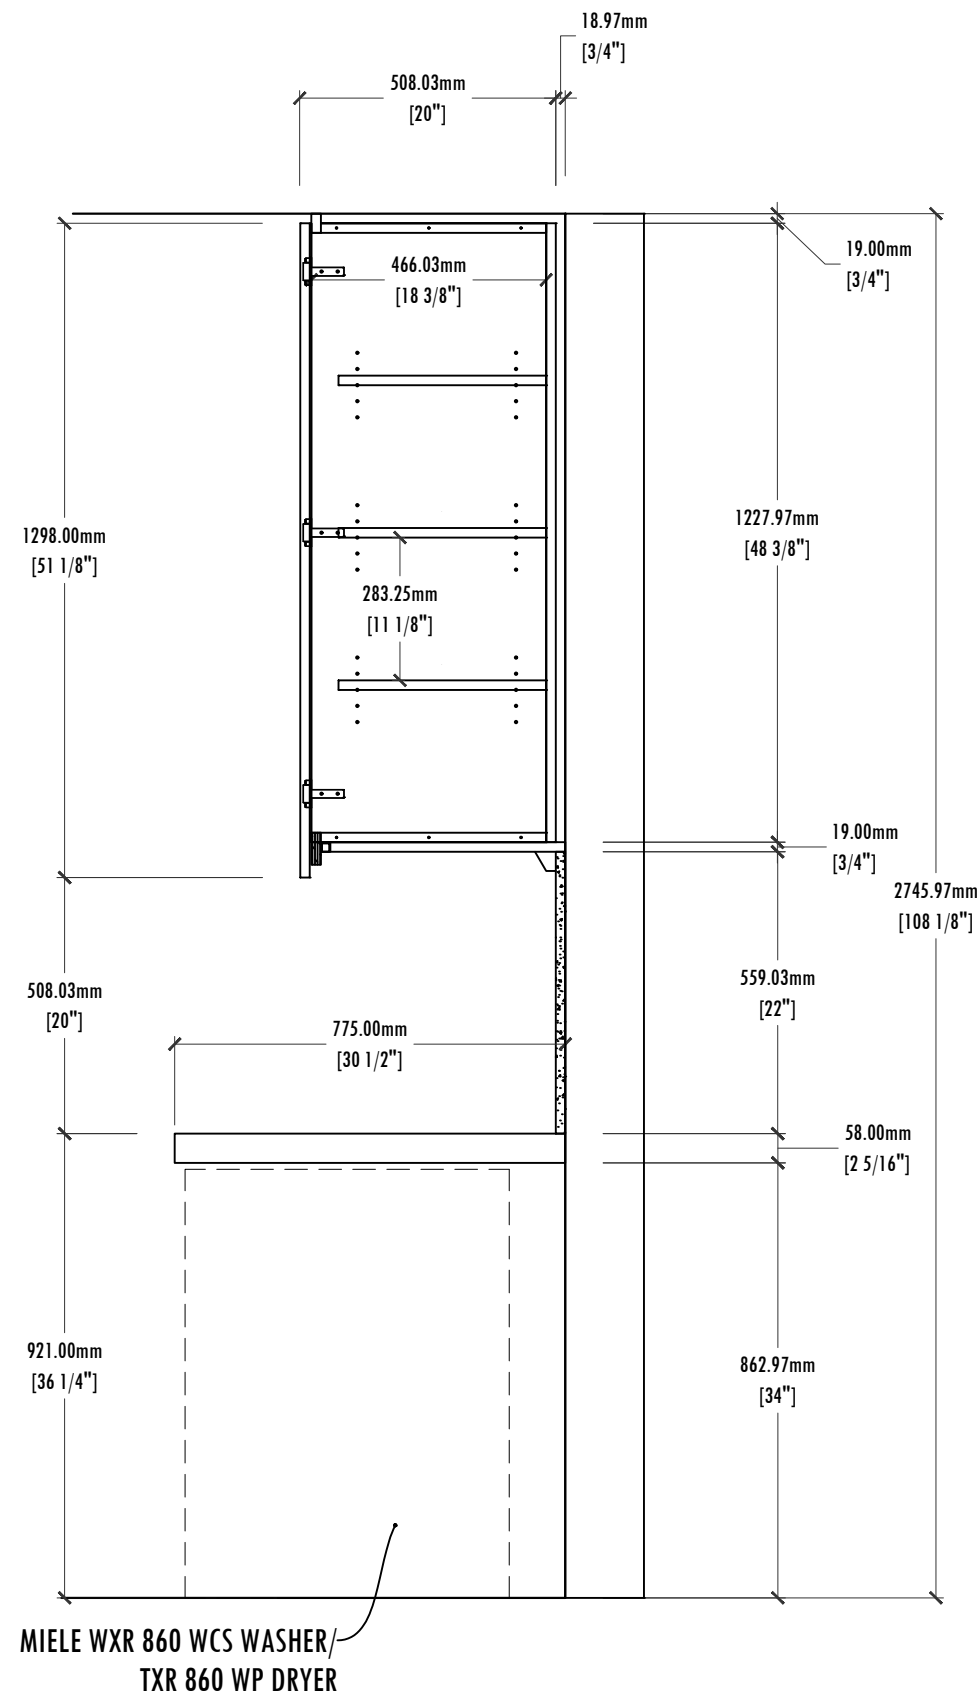


**A** LAUNDRY - SECTION  
SCALE: 1:15 ARCH. REF.:

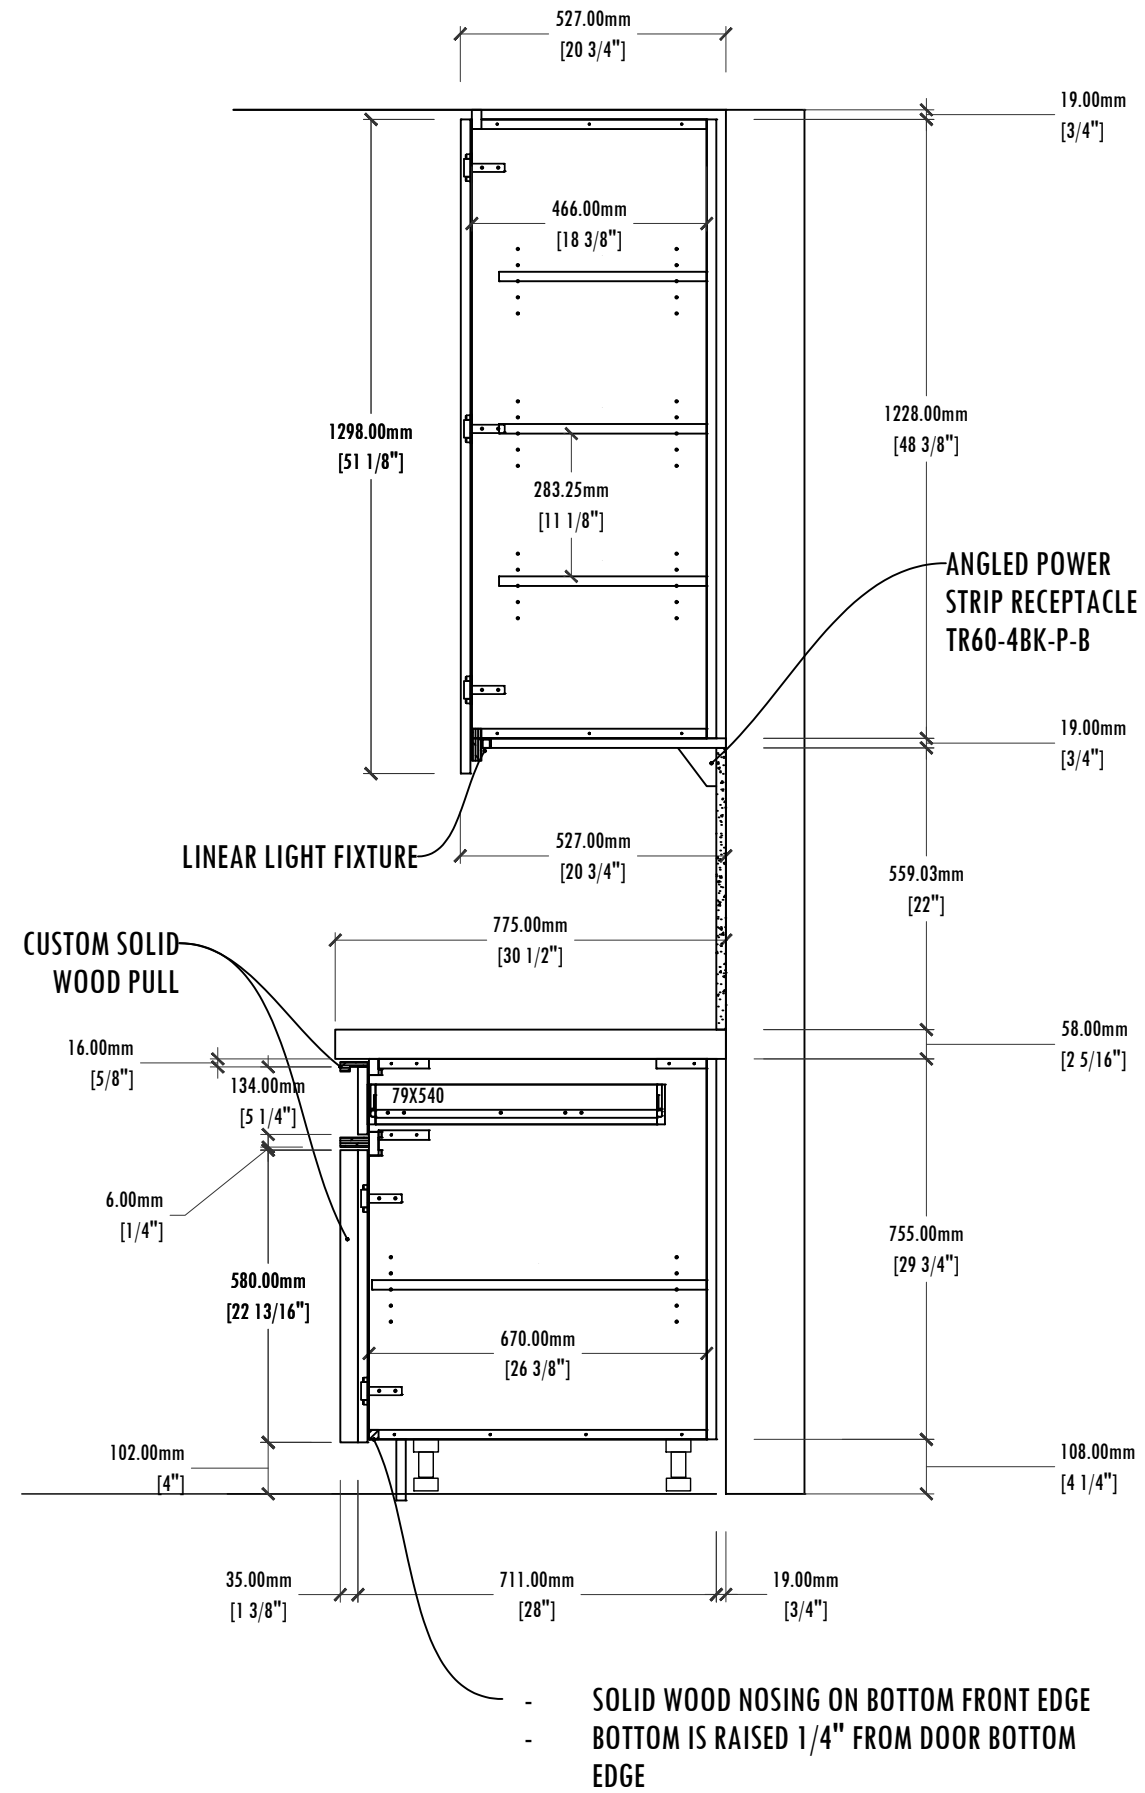


**B** LAUNDRY - SECTION  
SCALE: 1:15 ARCH. REF.:



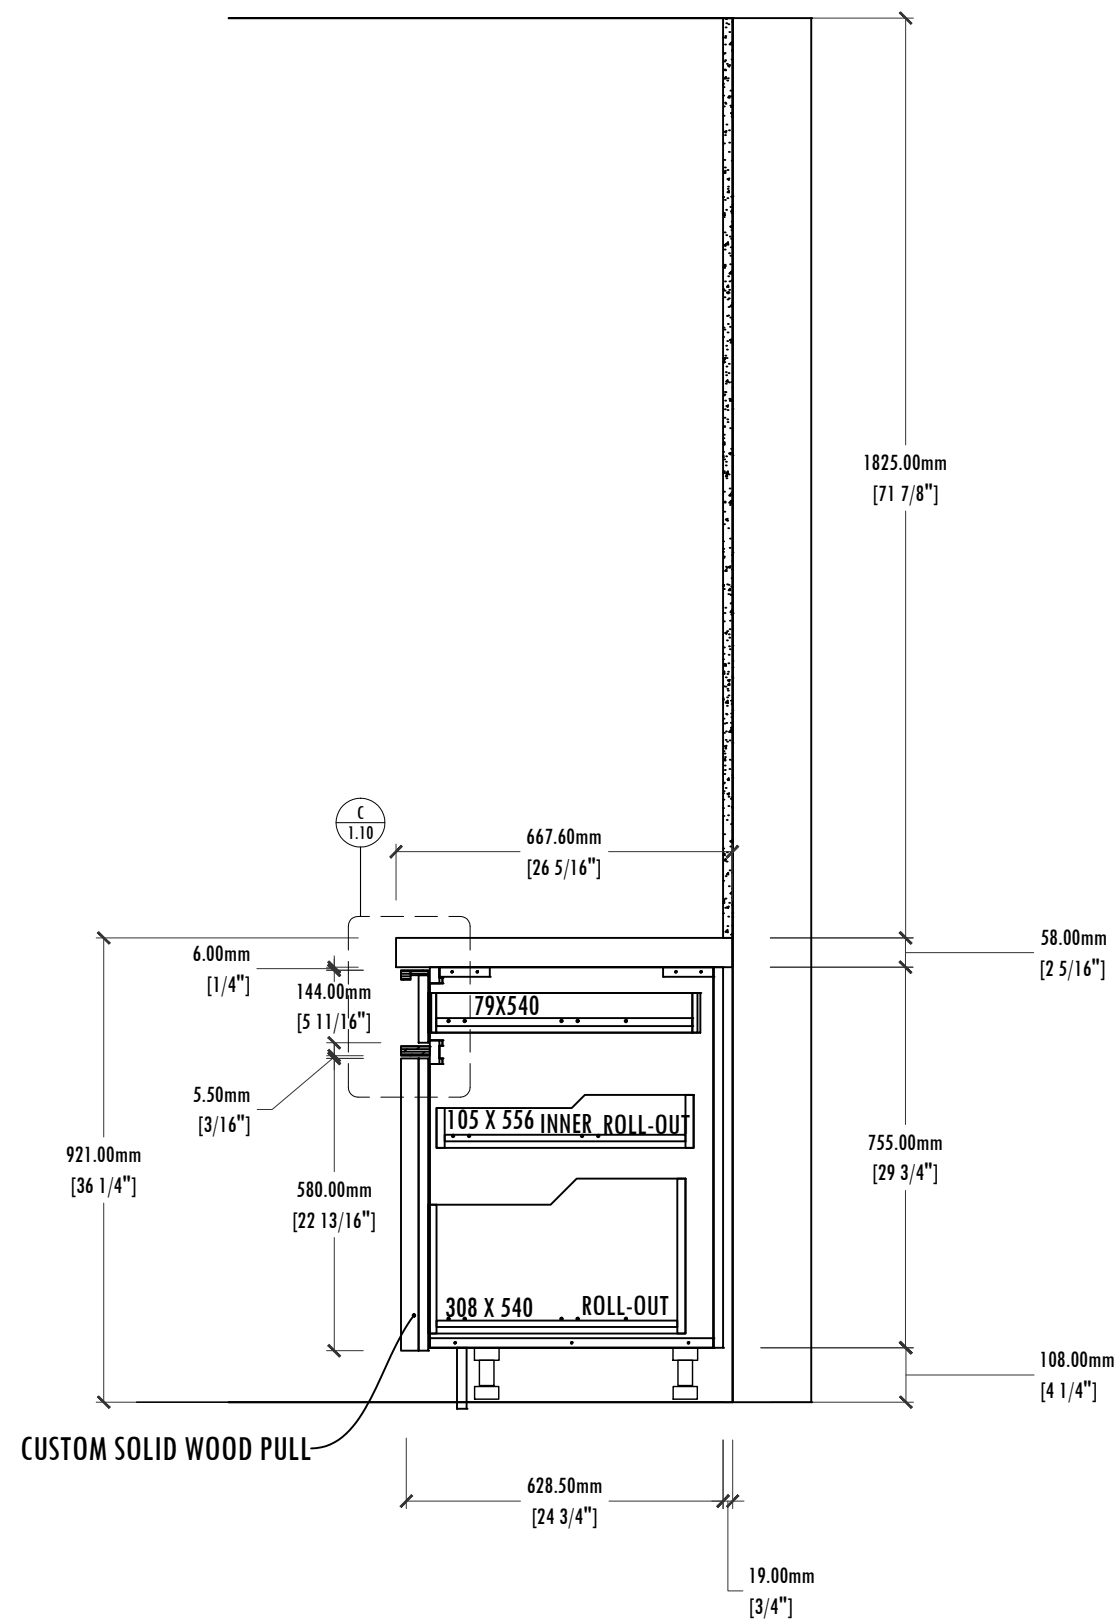


**A** LAUNDRY - SECTION  
SCALE: 1:15 ARCH. REF.:

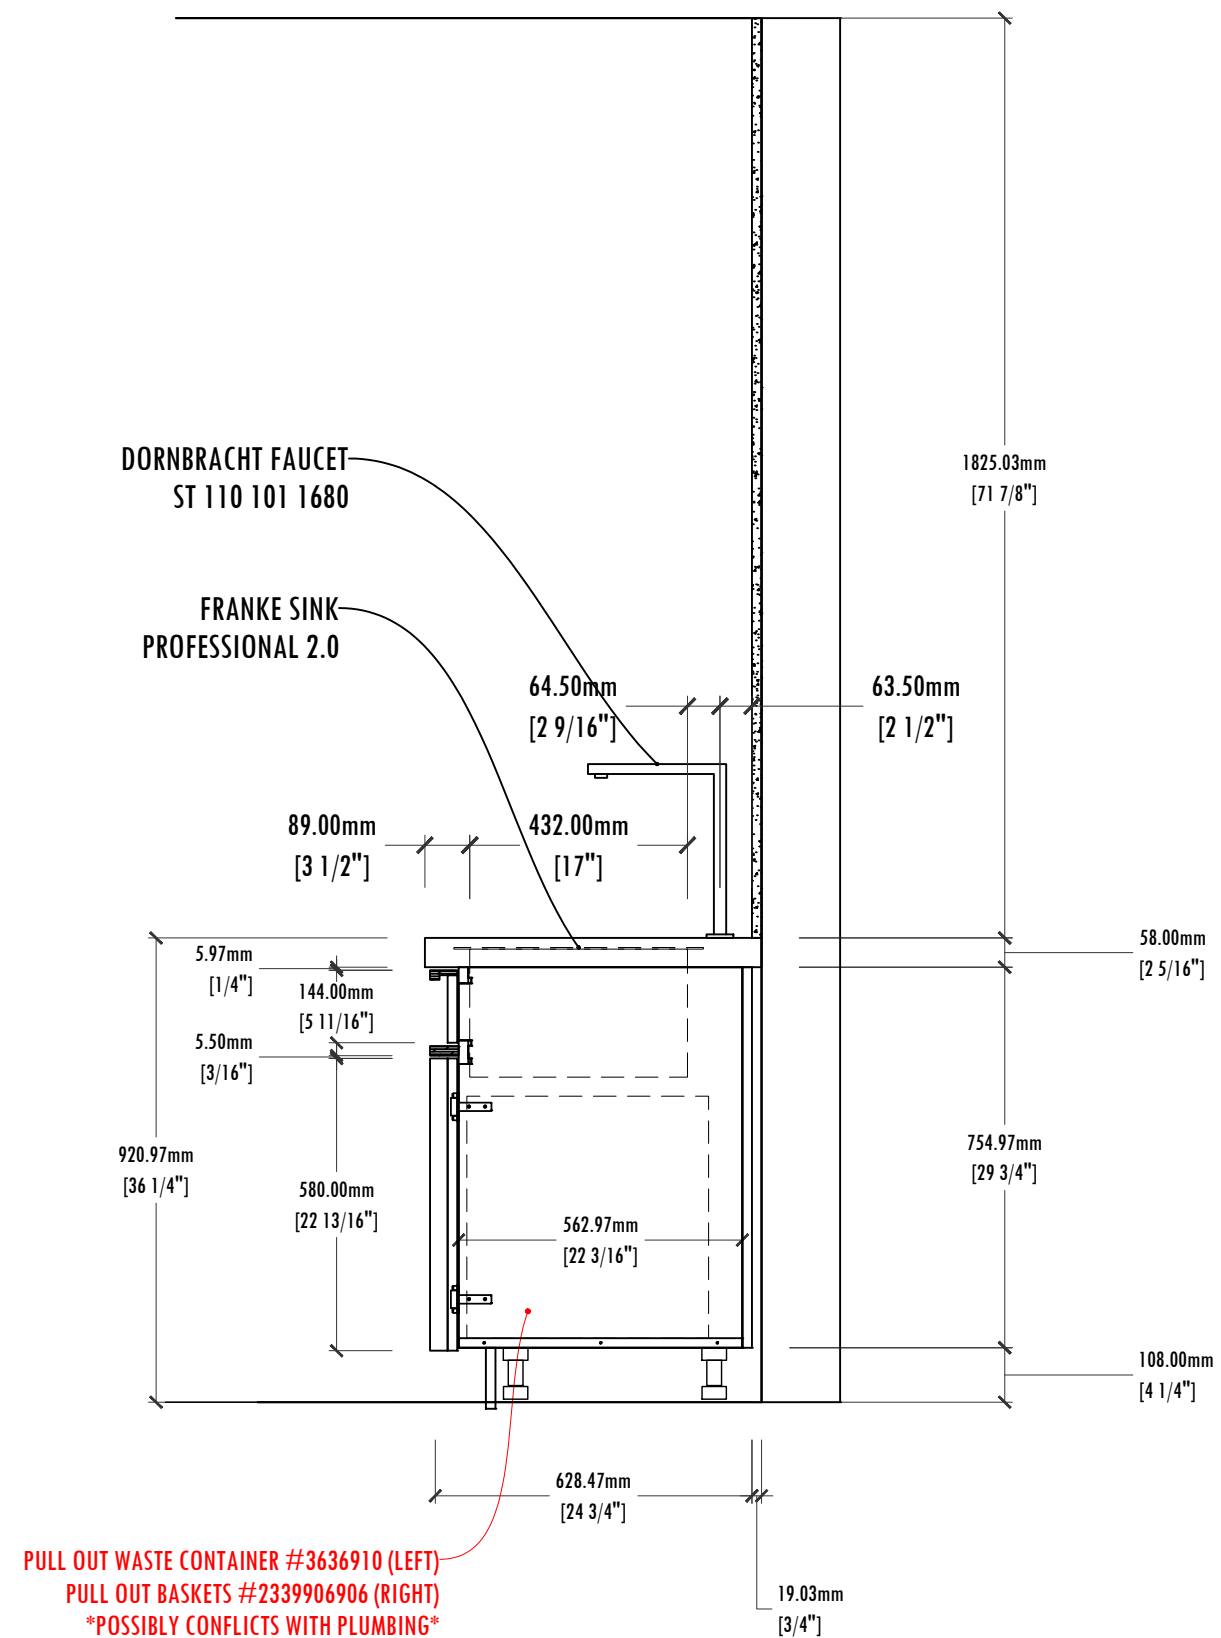


PULL OUT WASTE CONTAINER #3636910 (LEFT)  
PULL OUT BASKETS #2339906906 (RIGHT)  
\*POSSIBLY CONFLICTS WITH PLUMBING\*


**B** LAUNDRY - SECTION  
SCALE: 1:15 ARCH. REF.:

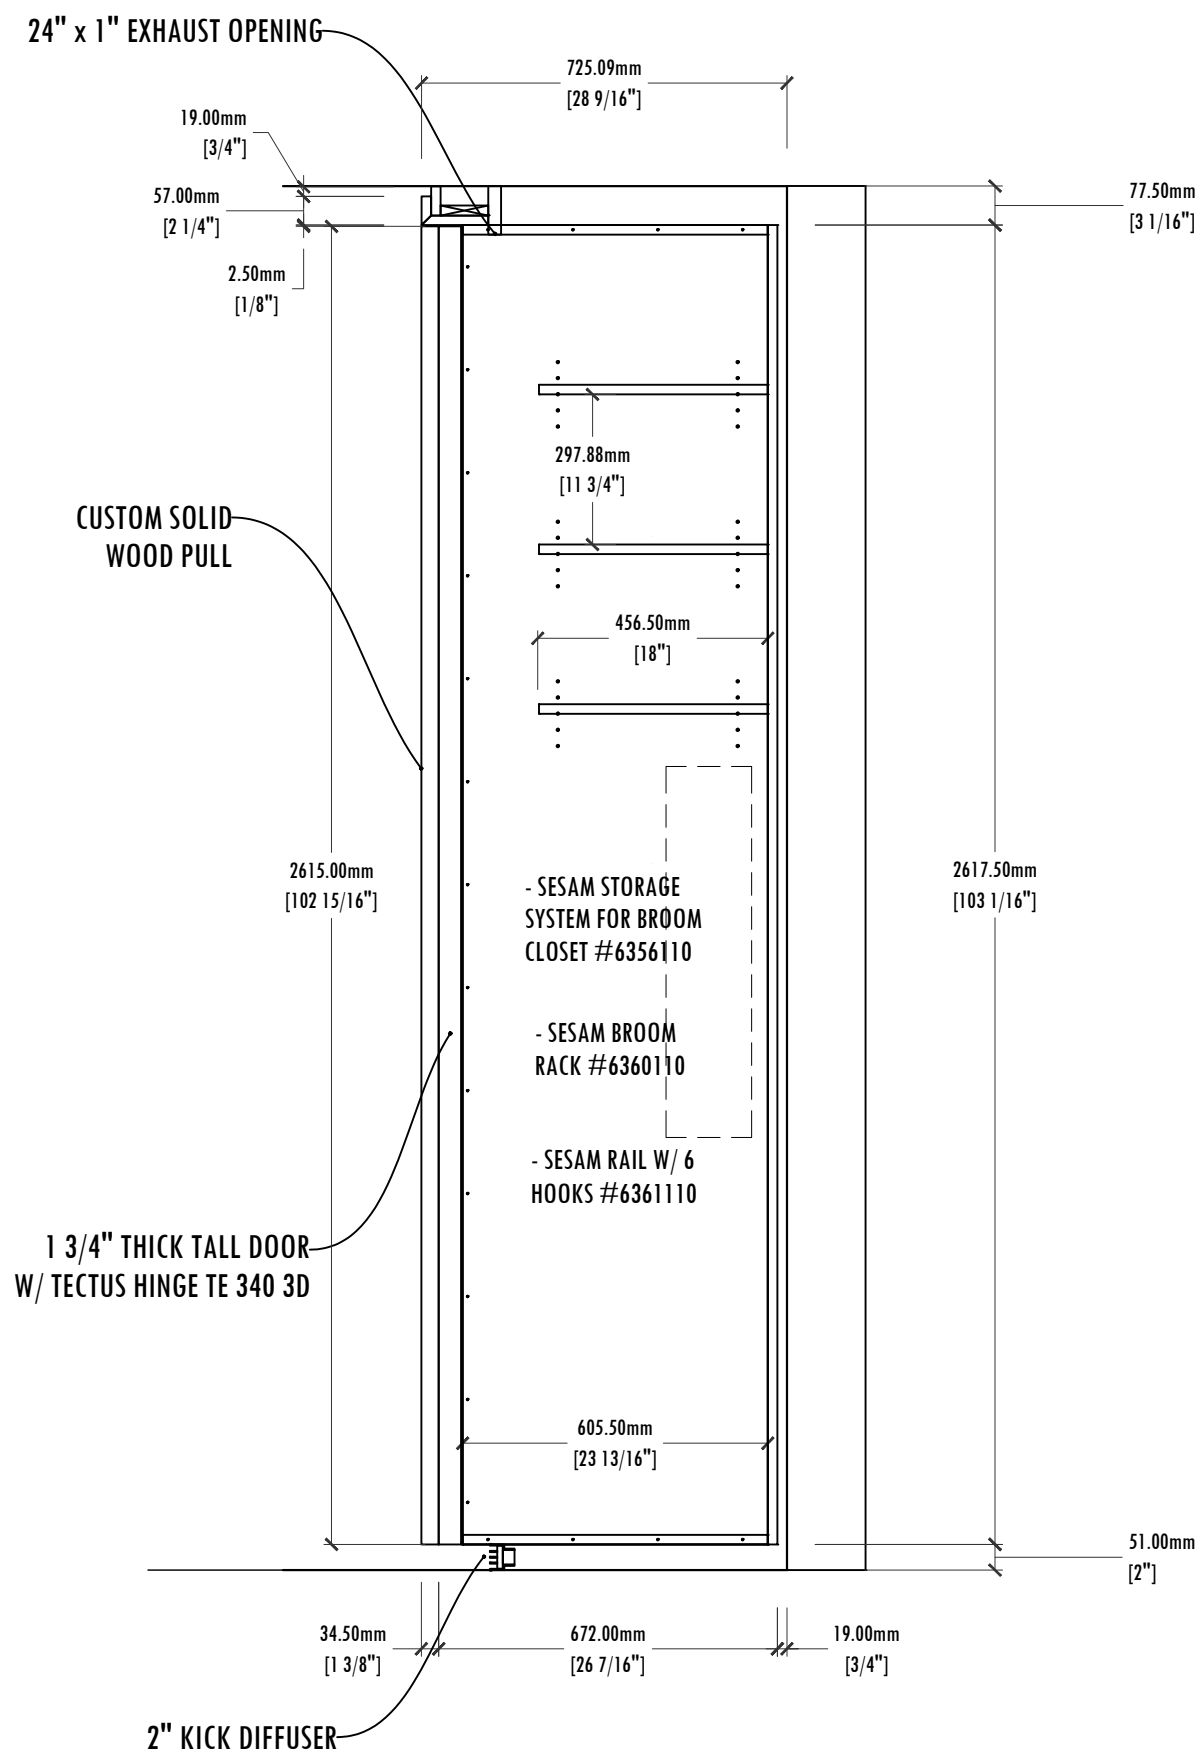


**A** LAUNDRY - SECTION  
SCALE: 1:15 ARCH. REF.:

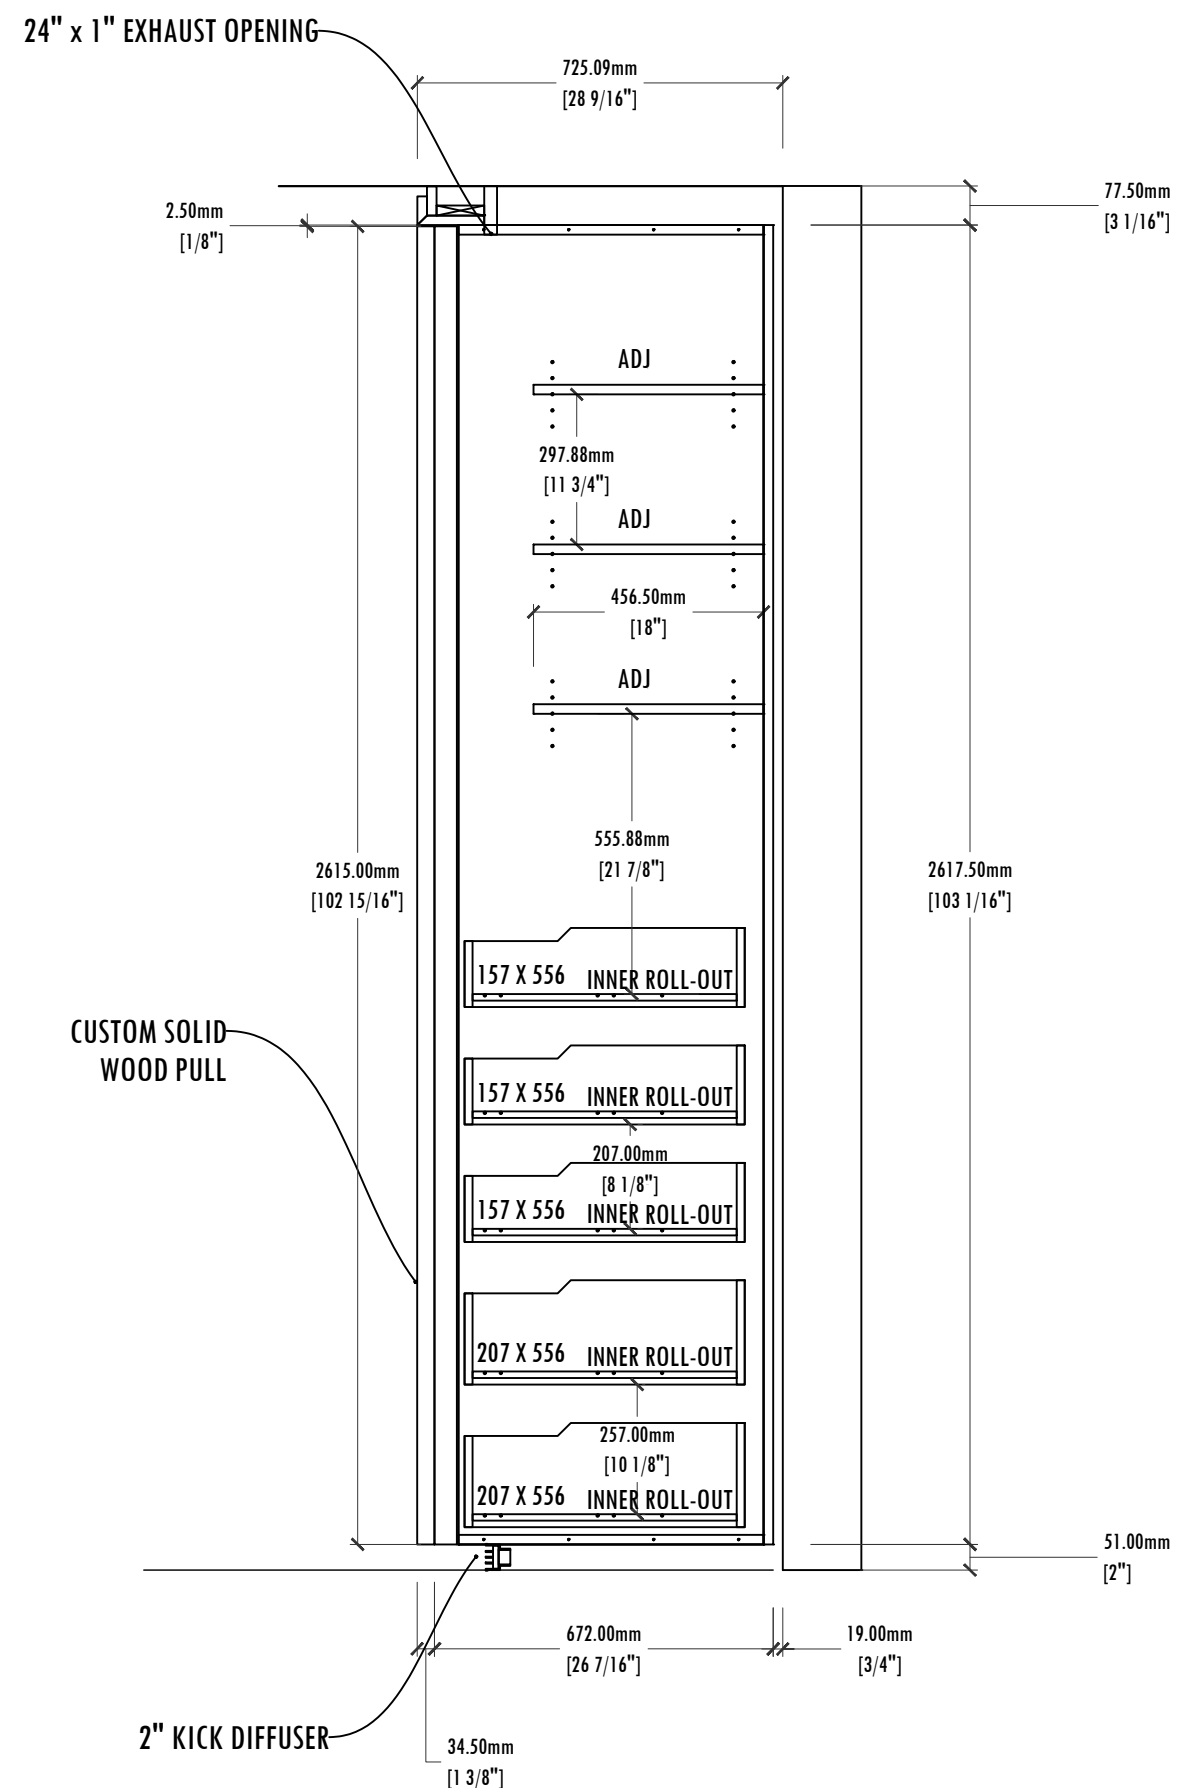


**B** LAUNDRY - SECTION  
SCALE: 1:15 ARCH. REF.:

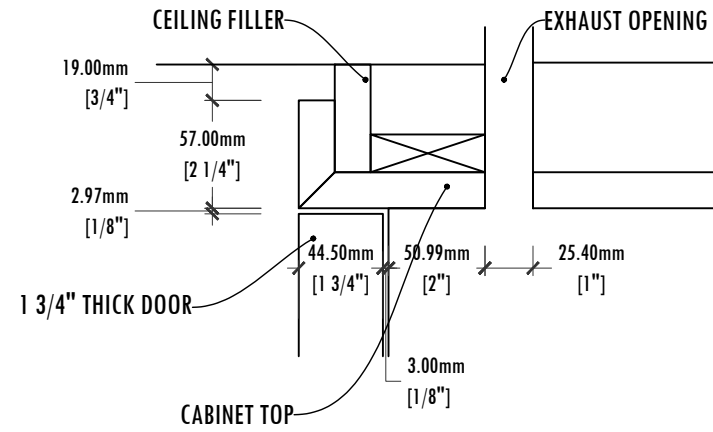


**A** LAUNDRY - CEILING FILLER AND EXHAUST OPENING DETAIL  
SCALE: 1:4 ARCH. REF.:

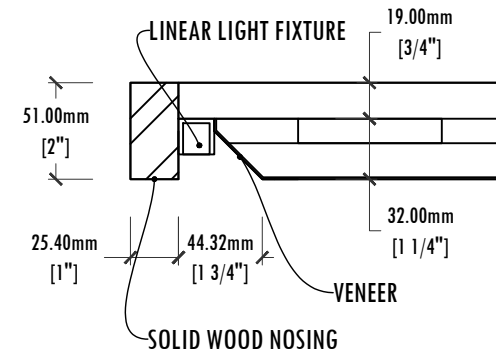

**B** LAUNDRY - SHELF LIGHTING - IRON STORAGE CABINET  
SCALE: 1:4 ARCH. REF.:

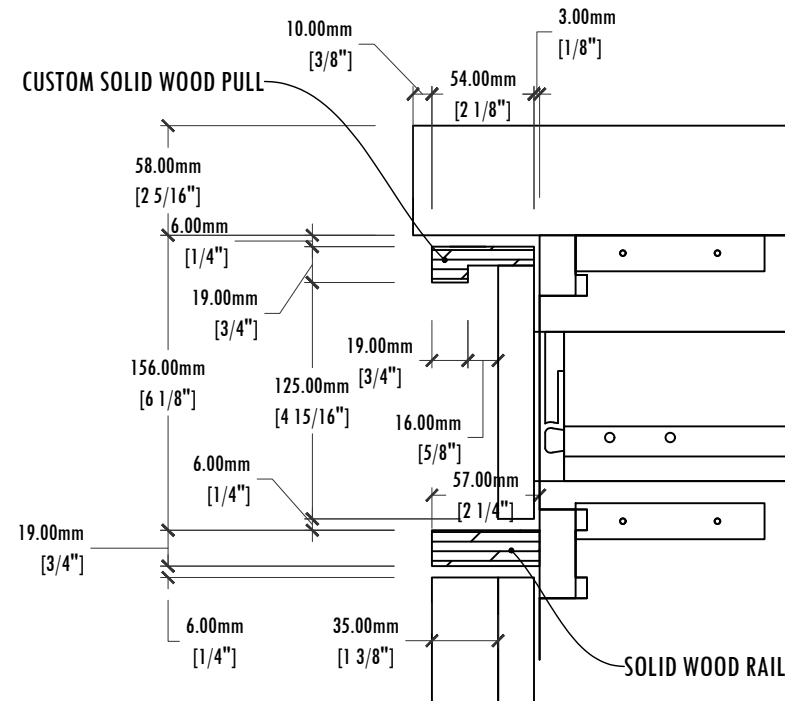


**C** LAUNDRY - SINK CABINET PULL DETAIL  
SCALE: 1:4 ARCH. REF.:

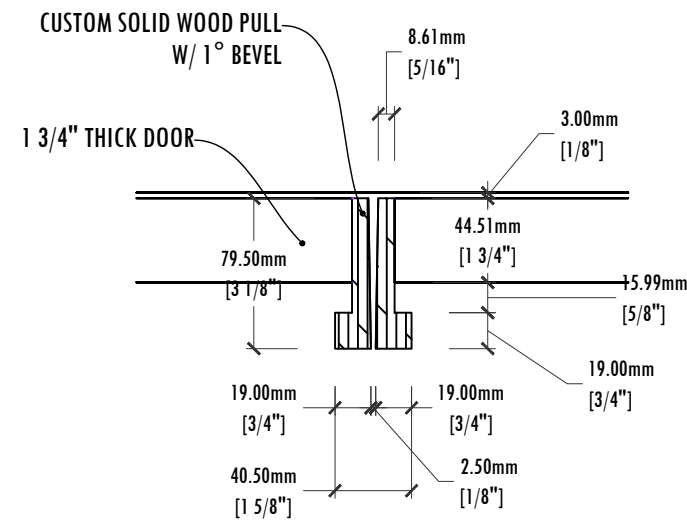


**NOTE:**  
WE NEED TO MOCK THIS UP TO ACHIEVE MINIMAL GAP


**D** LAUNDRY - CUSTOM WOOD PULL DETAIL  
SCALE: 1:4 ARCH. REF.:

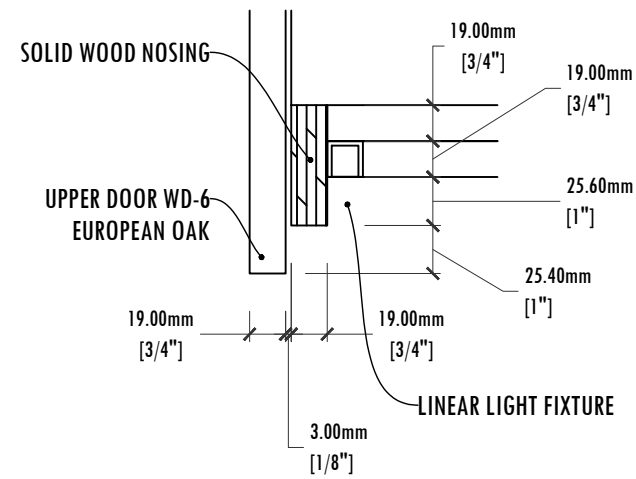


**A** LAUNDRY - UPER CABINET PULL AND LIGHT DETAIL  
SCALE: 1:4 ARCH. REF.:

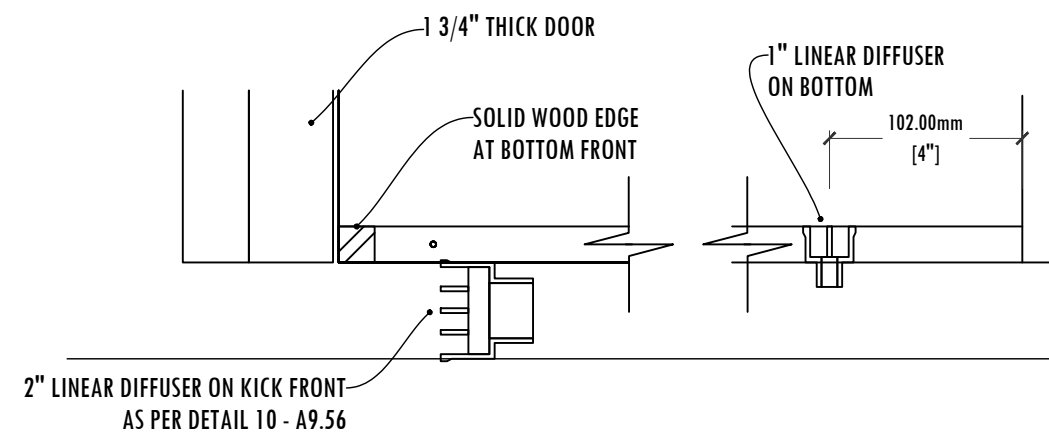


**B** LAUNDRY - TALL CABINET BOTTOM - 2" LINEAR DIFFUSER DETAIL  
SCALE: 1:4 ARCH. REF.:

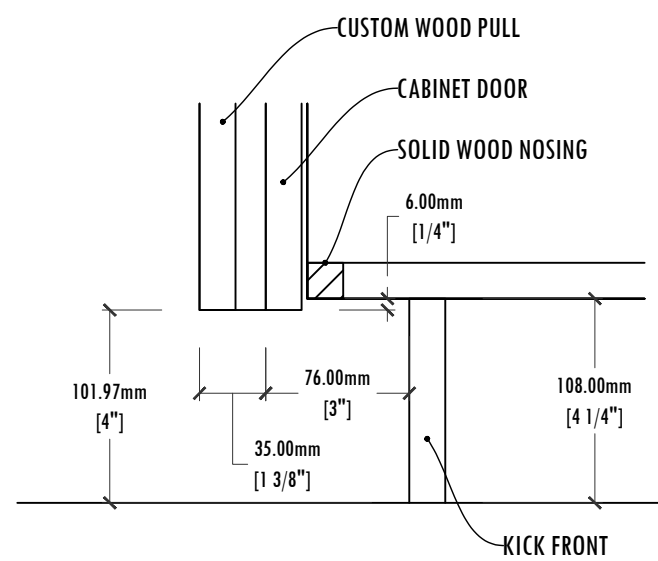

**C** LAUNDRY - BASE CABINET KICK DETAIL  
SCALE: 1:4 ARCH. REF.:

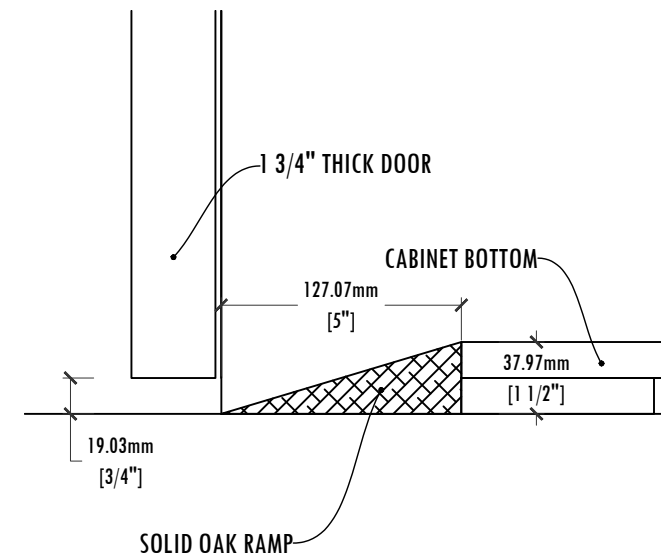



**C** LAUNDRY - ROTARY IRON CABINET RAMP DETAIL  
SCALE: 1:4 ARCH. REF.:

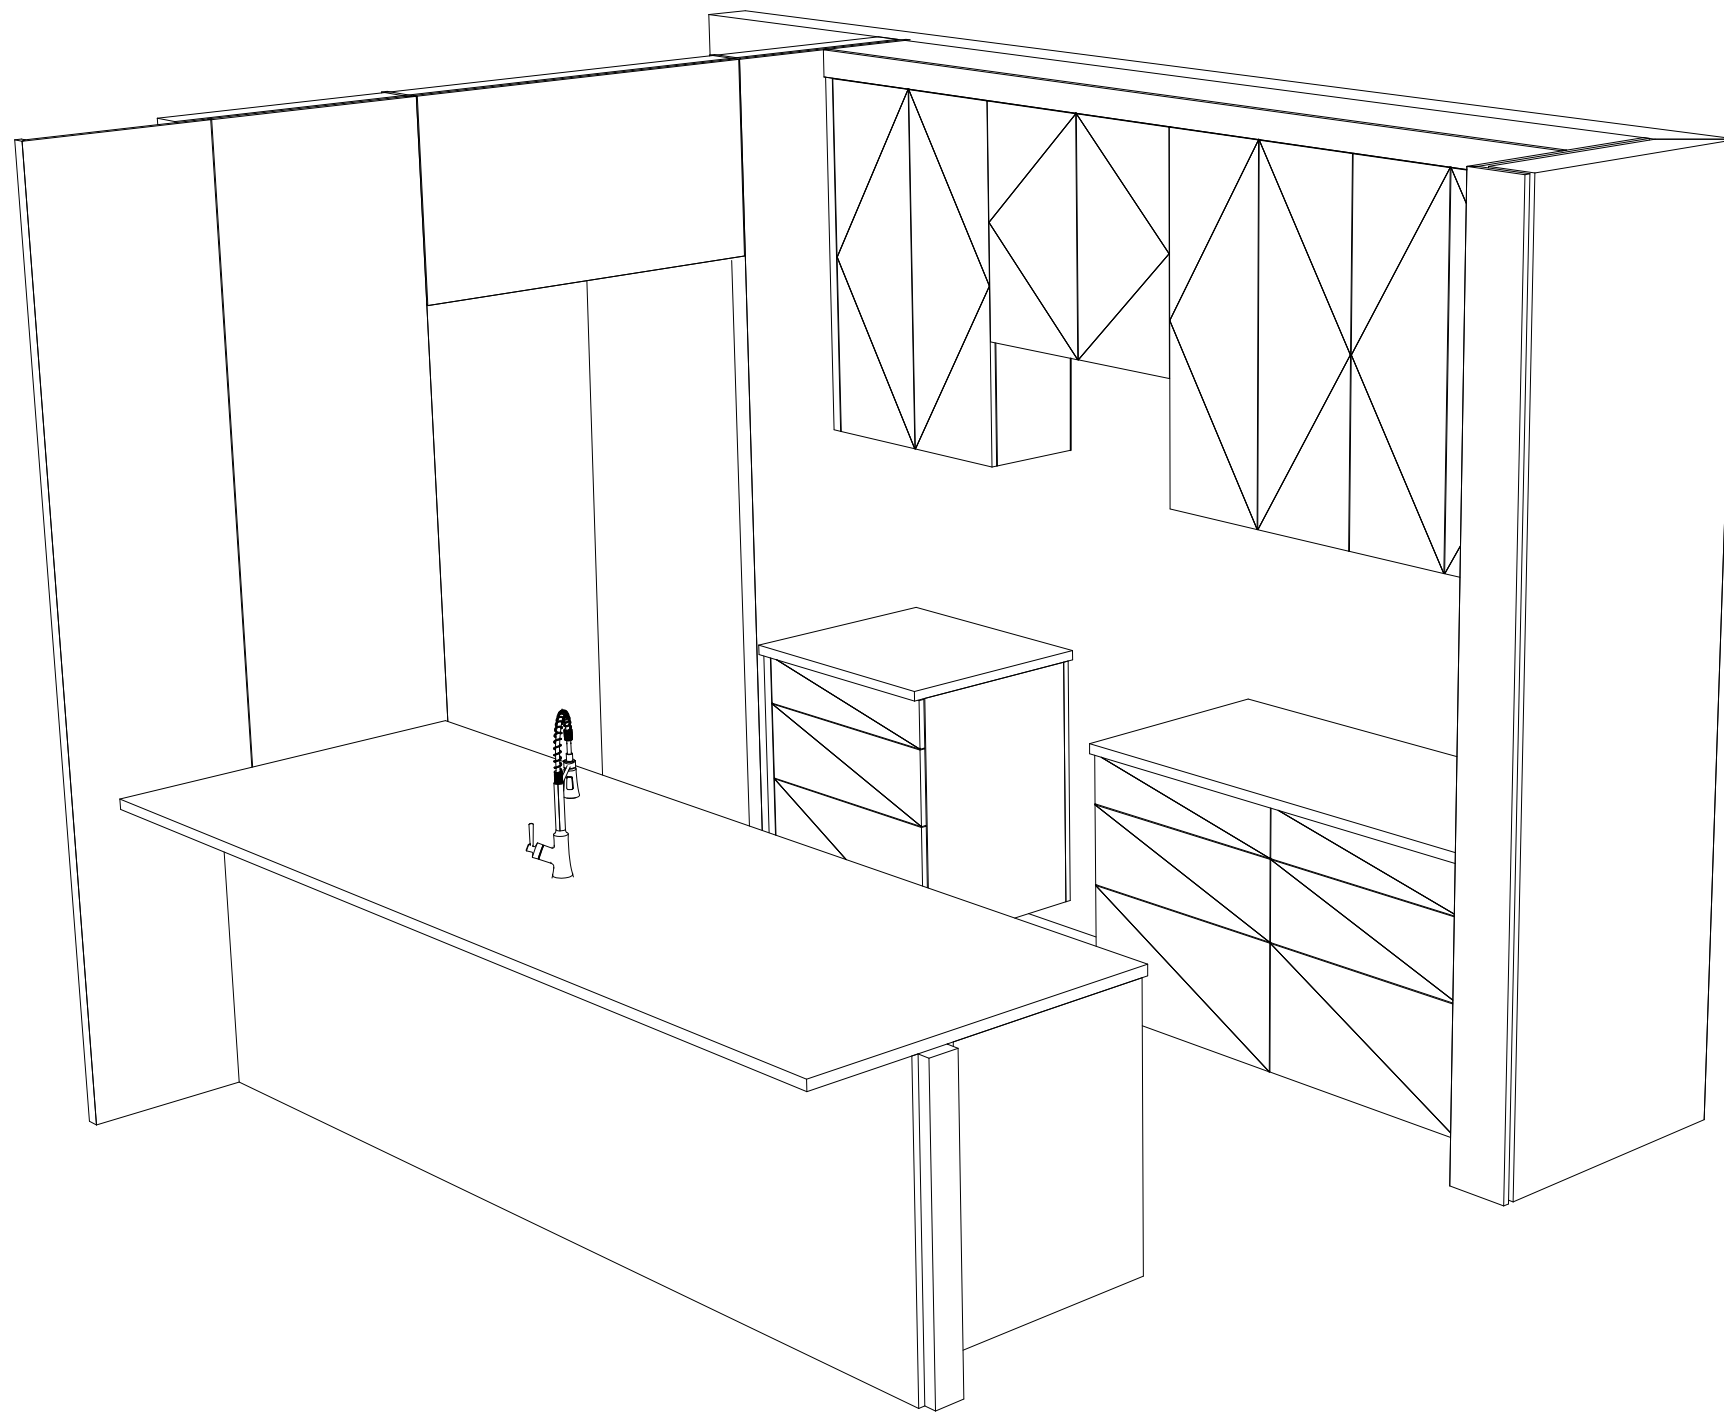

01 KITCHEN OVERALL - 3D VIEW  
SCALE: 1:16 ARCH. REF.:



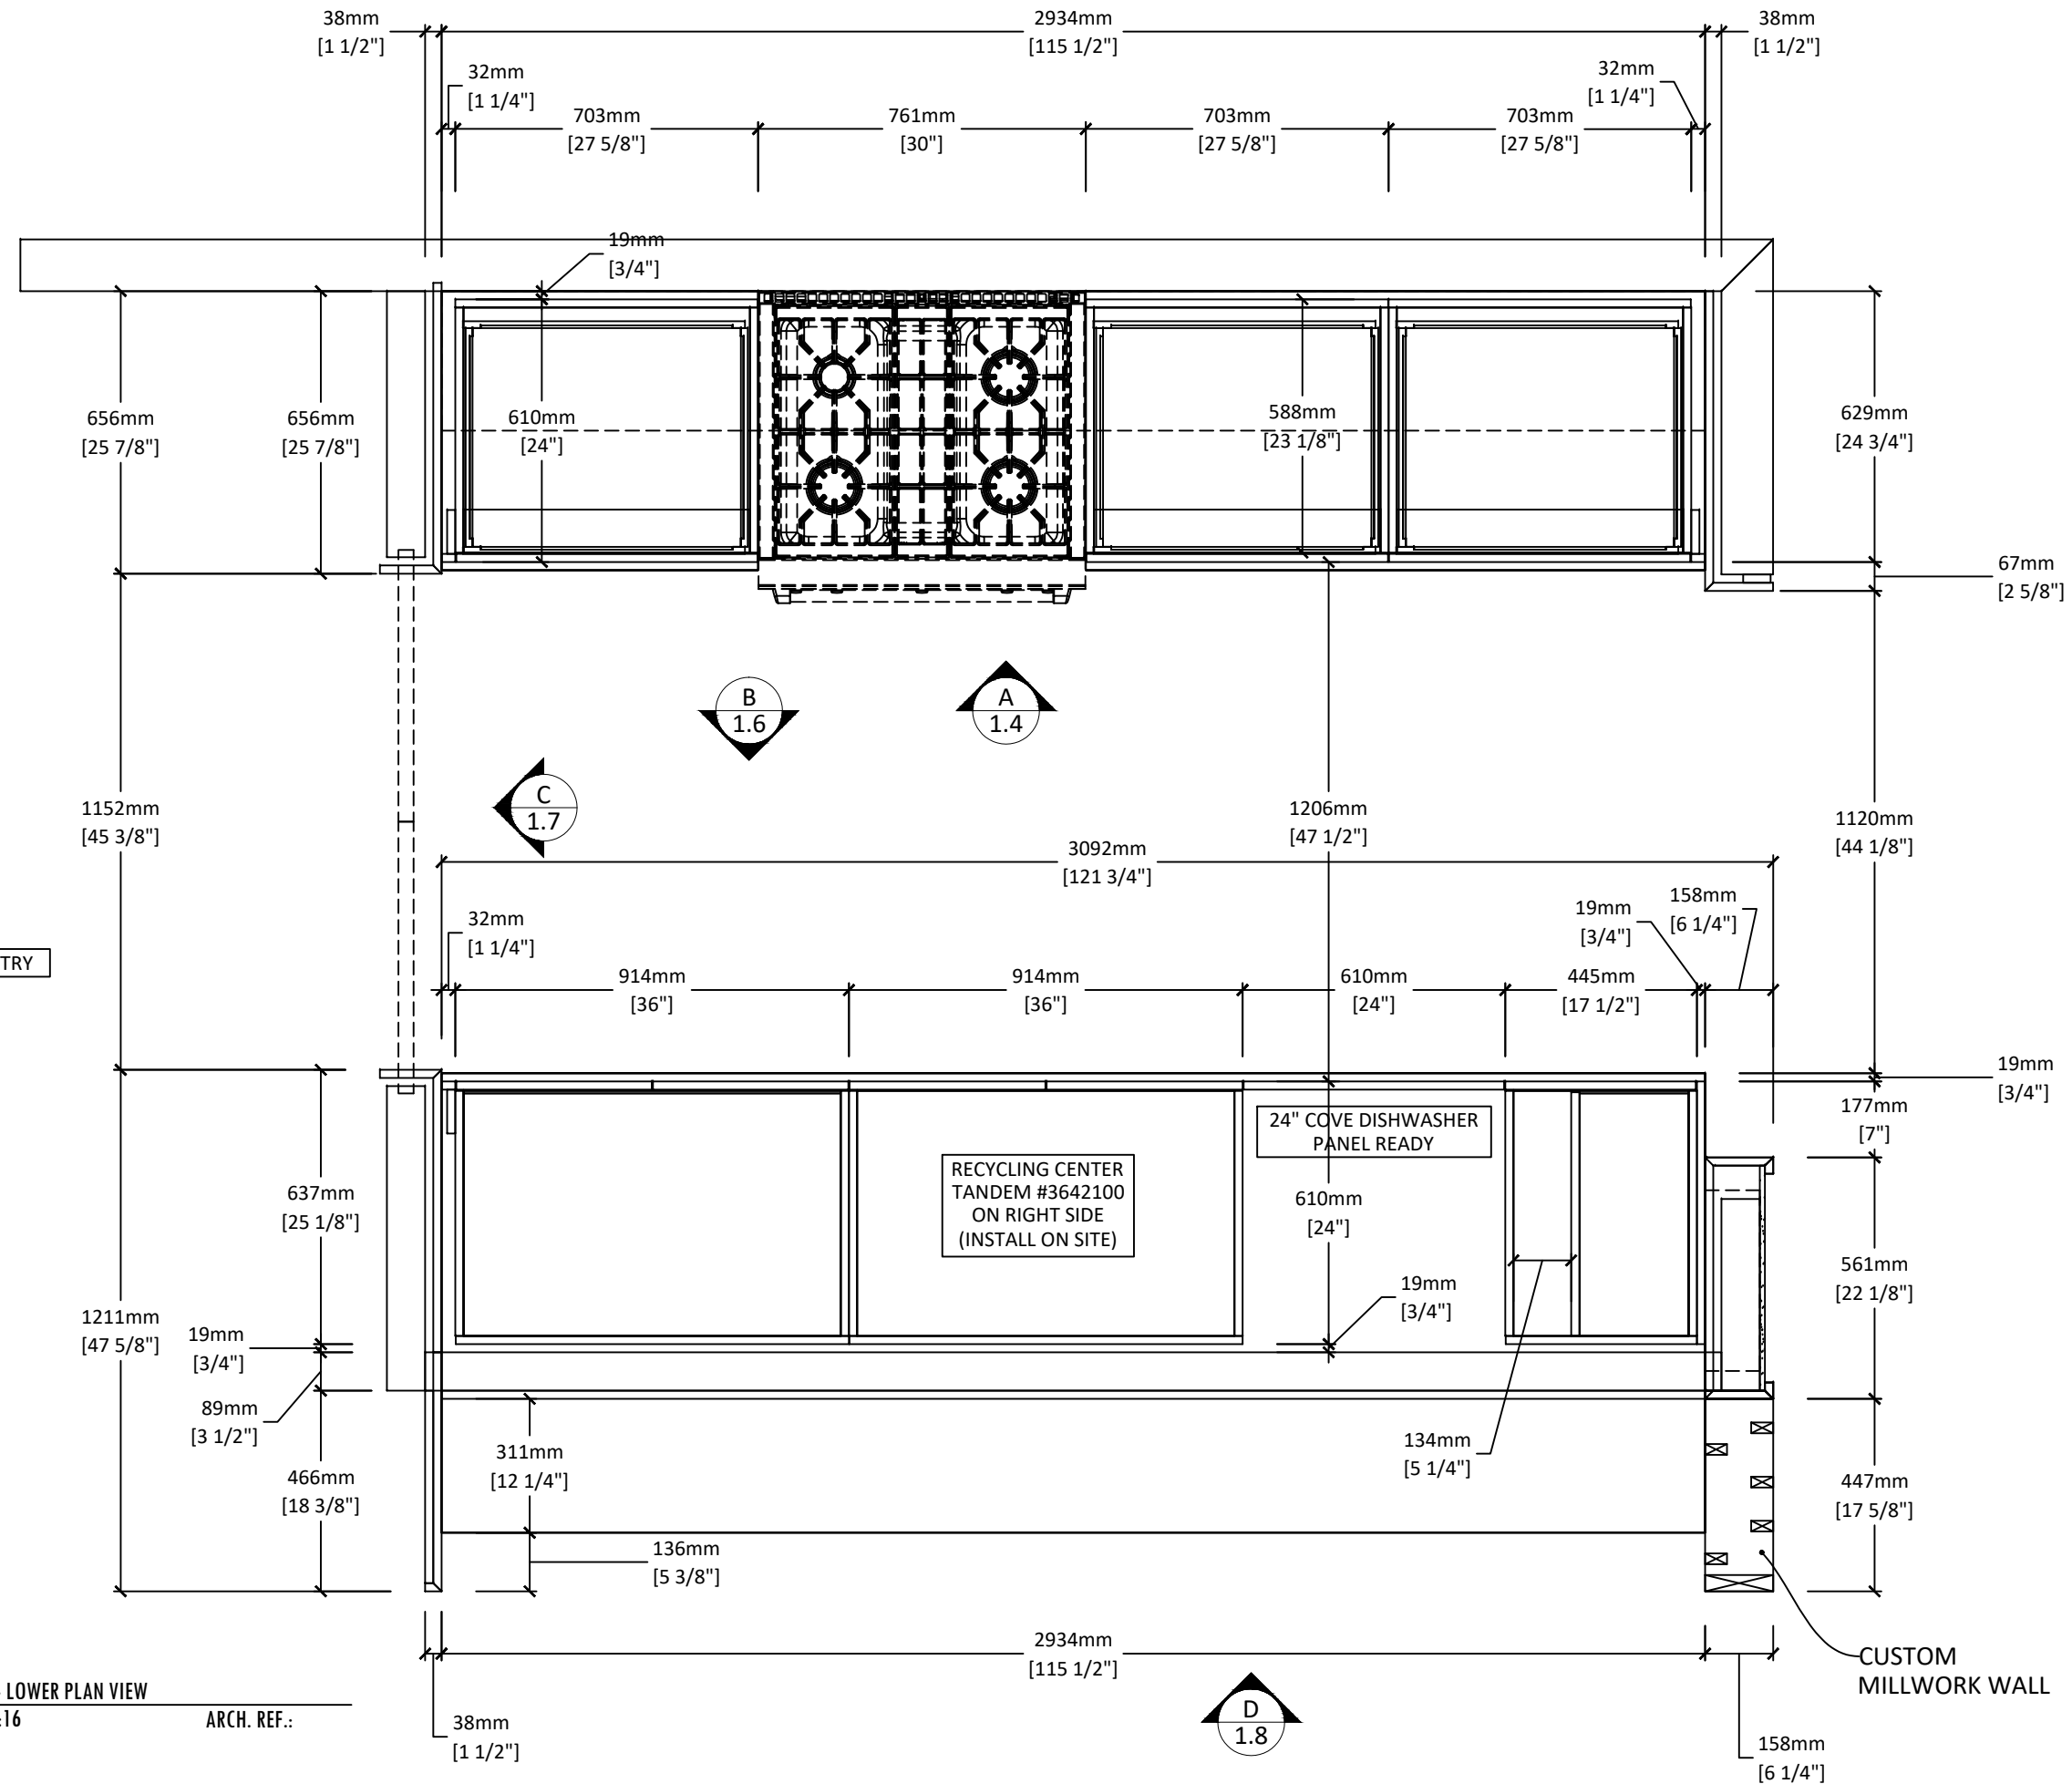

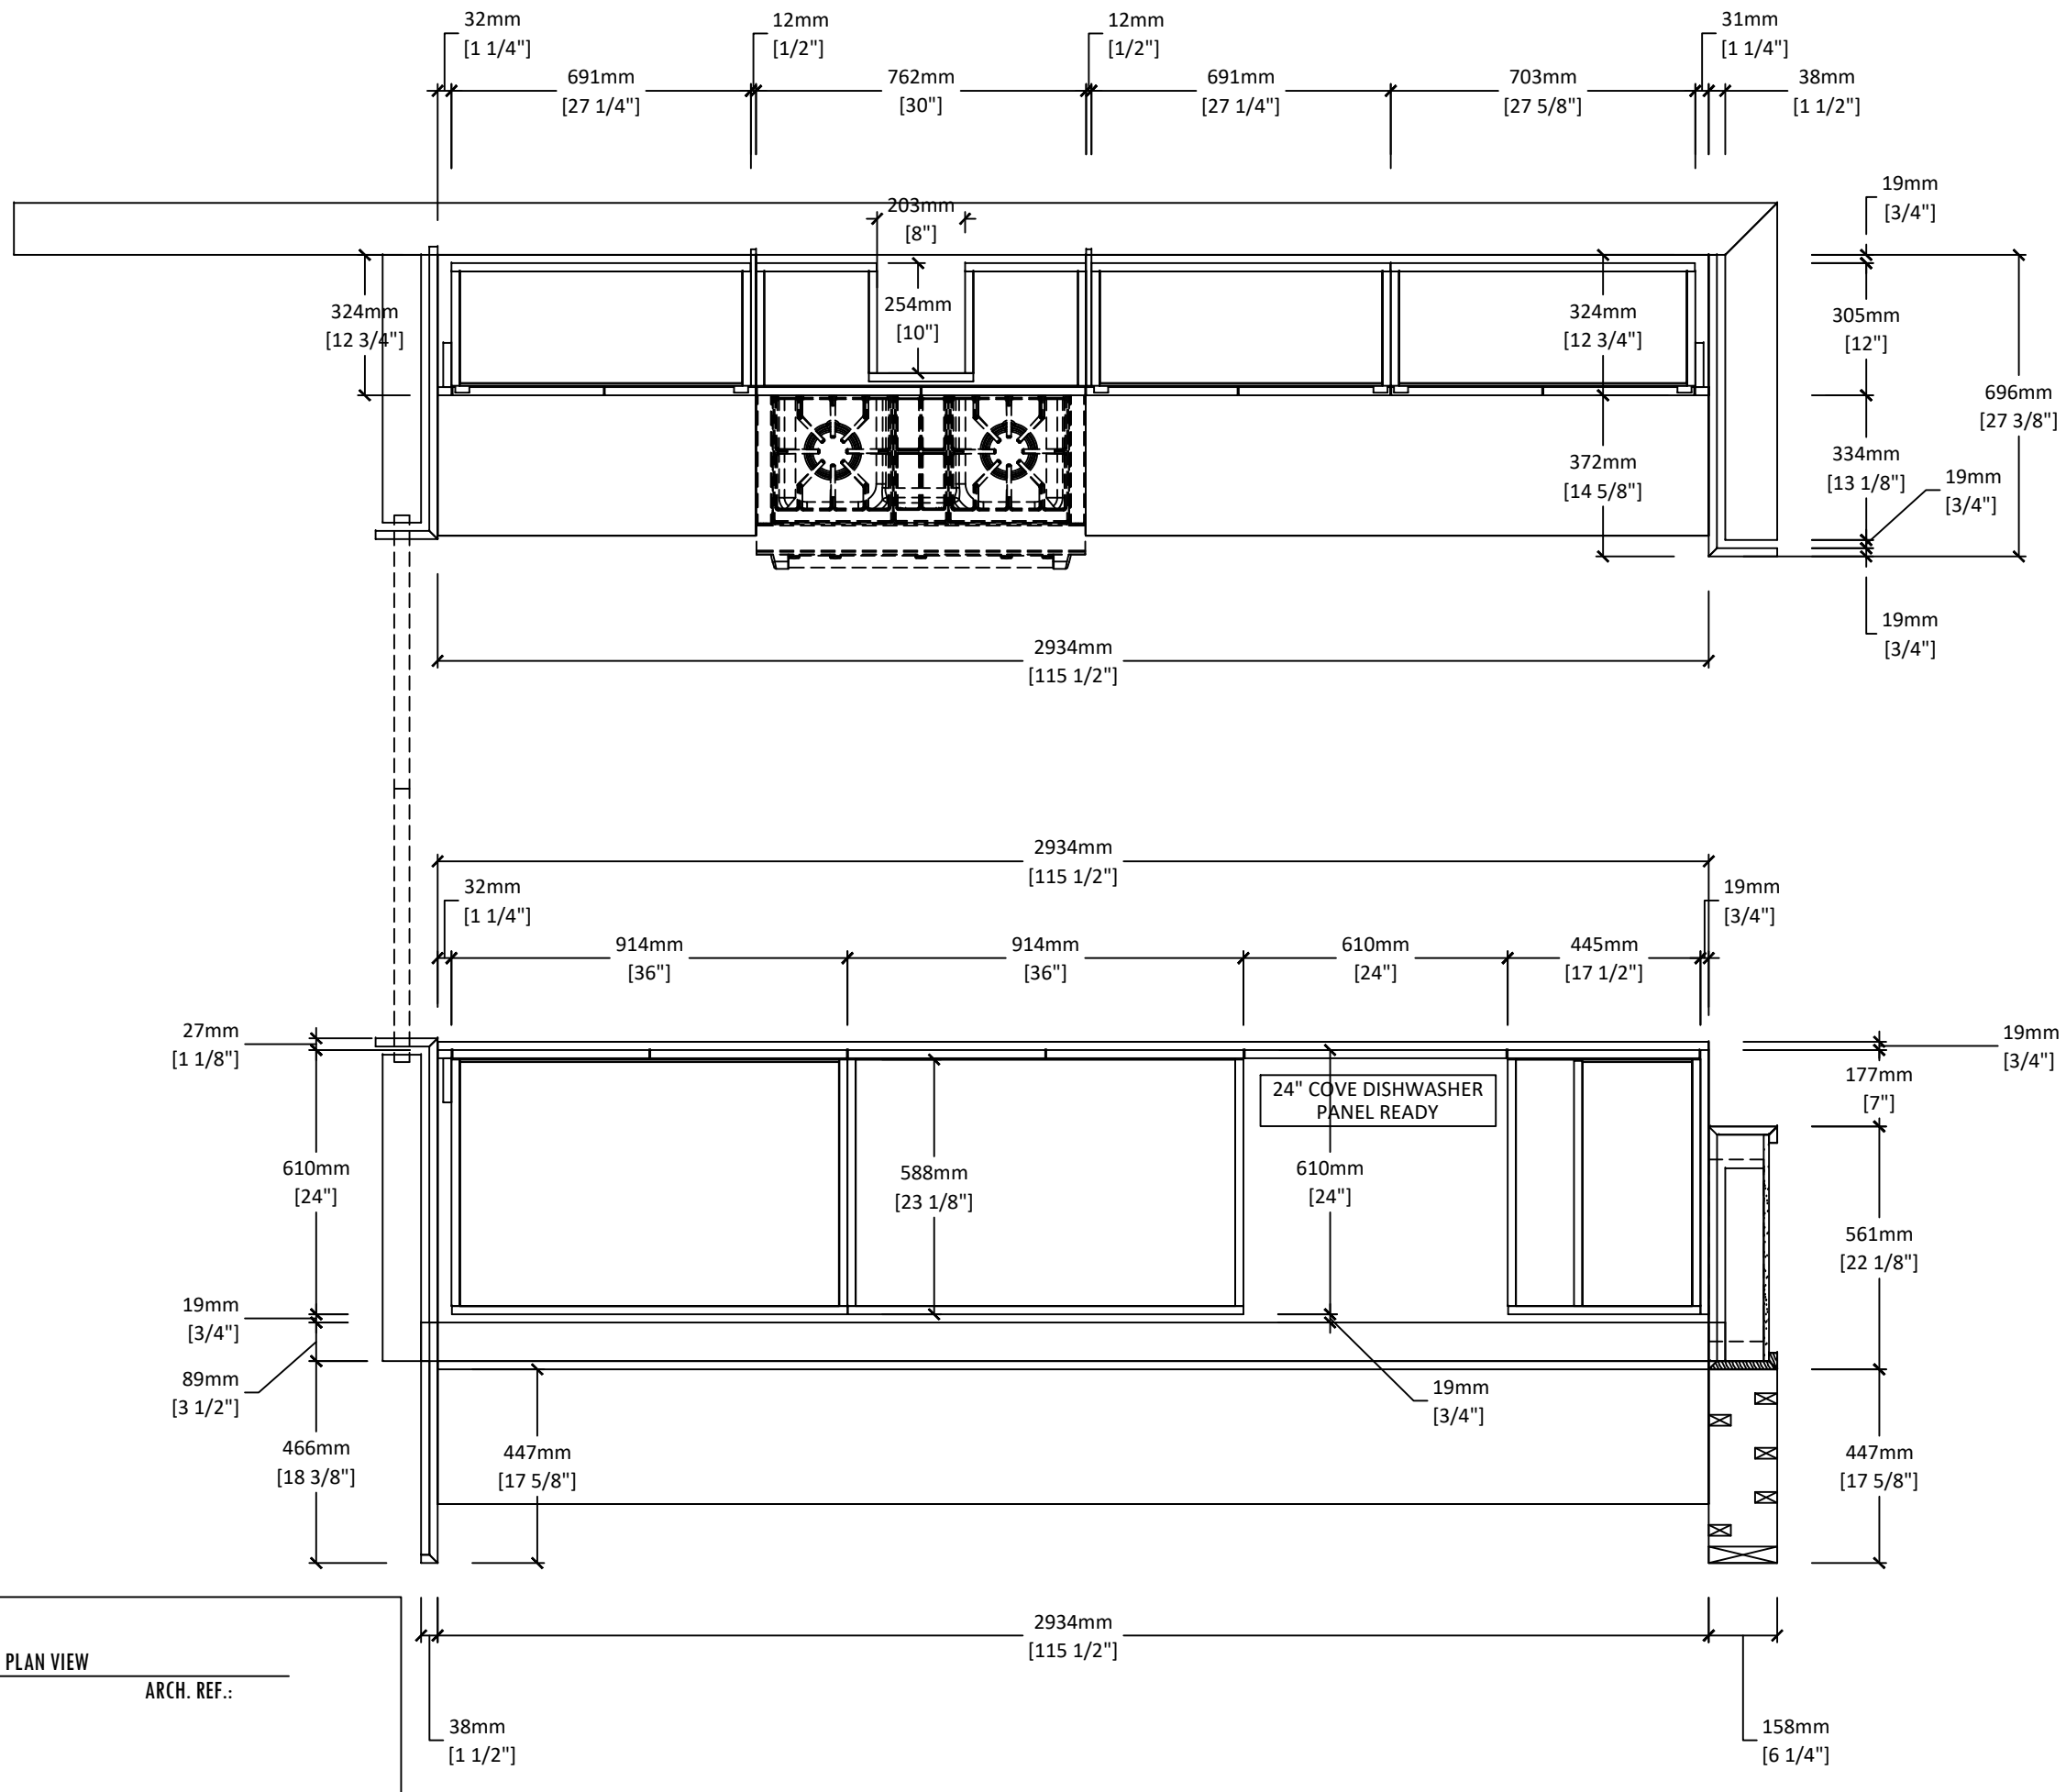


01


KITCHEN - UPPER PLAN VIEW  
SCALE: 1:16

ARCH. REF.:



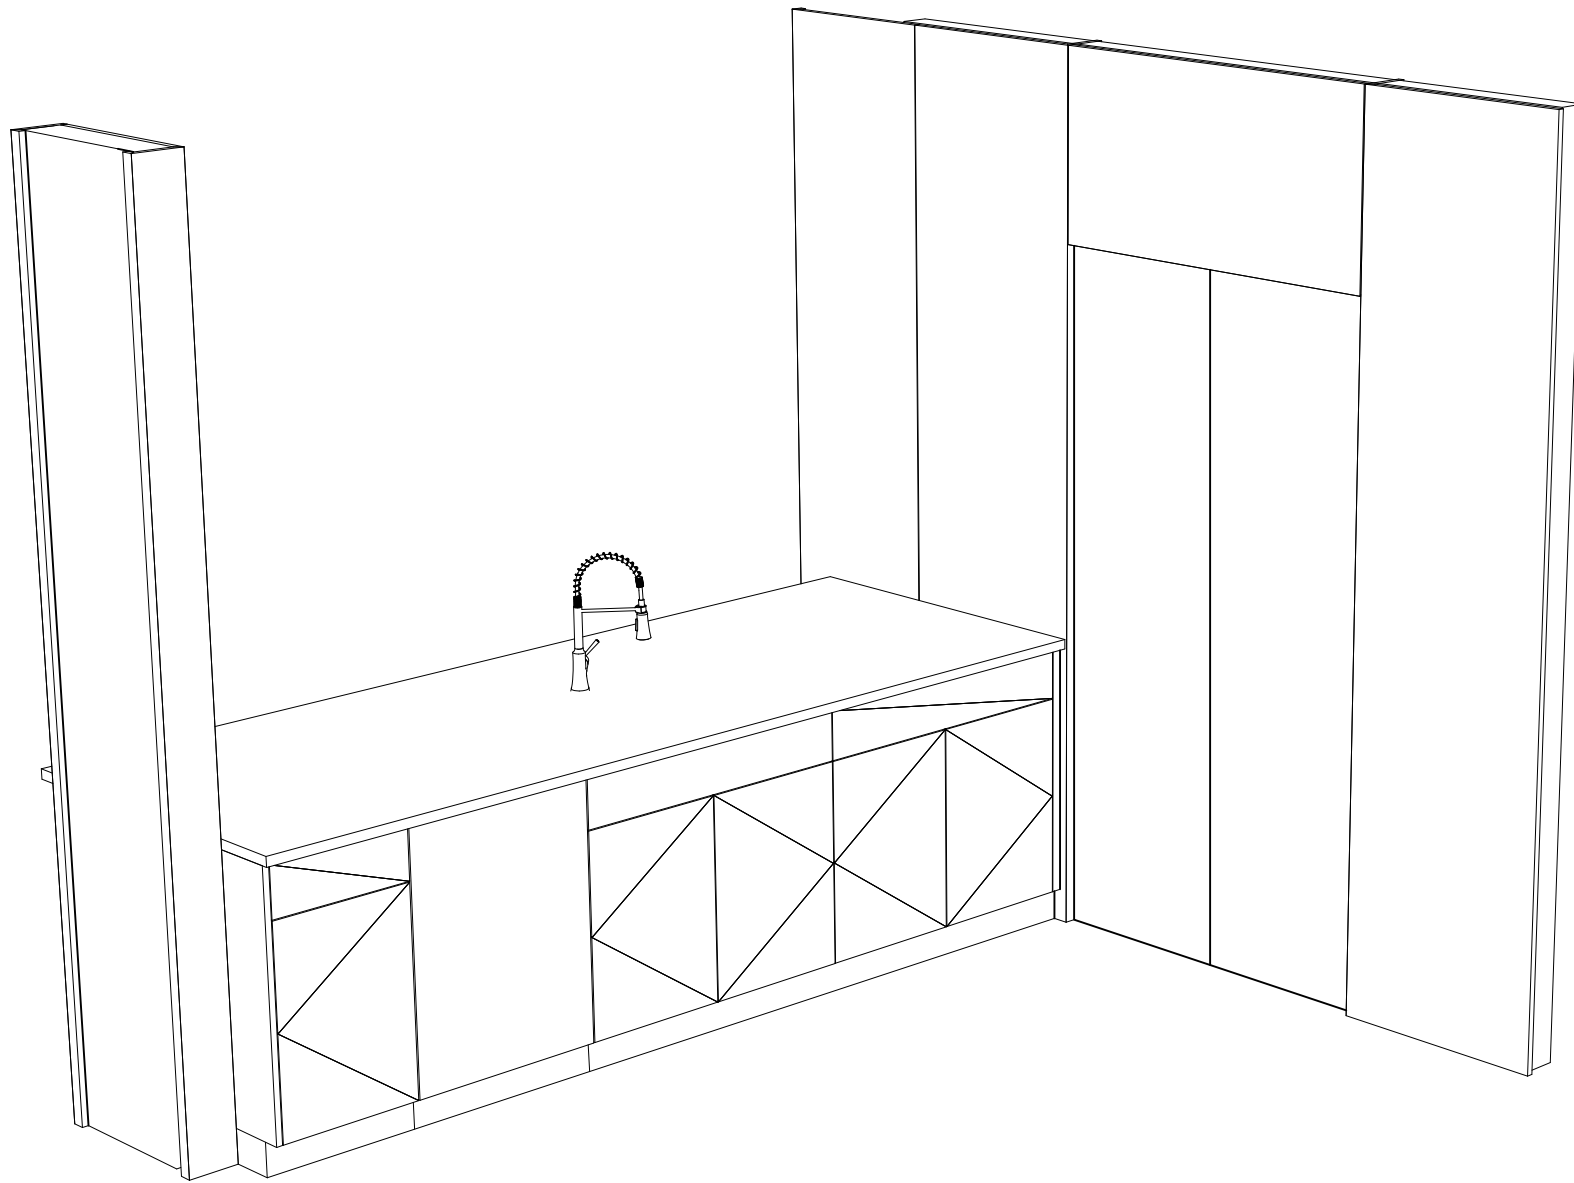

01 KITCHEN SINK WALL - 3D VIEW  
SCALE: 1:16 ARCH. REF.:

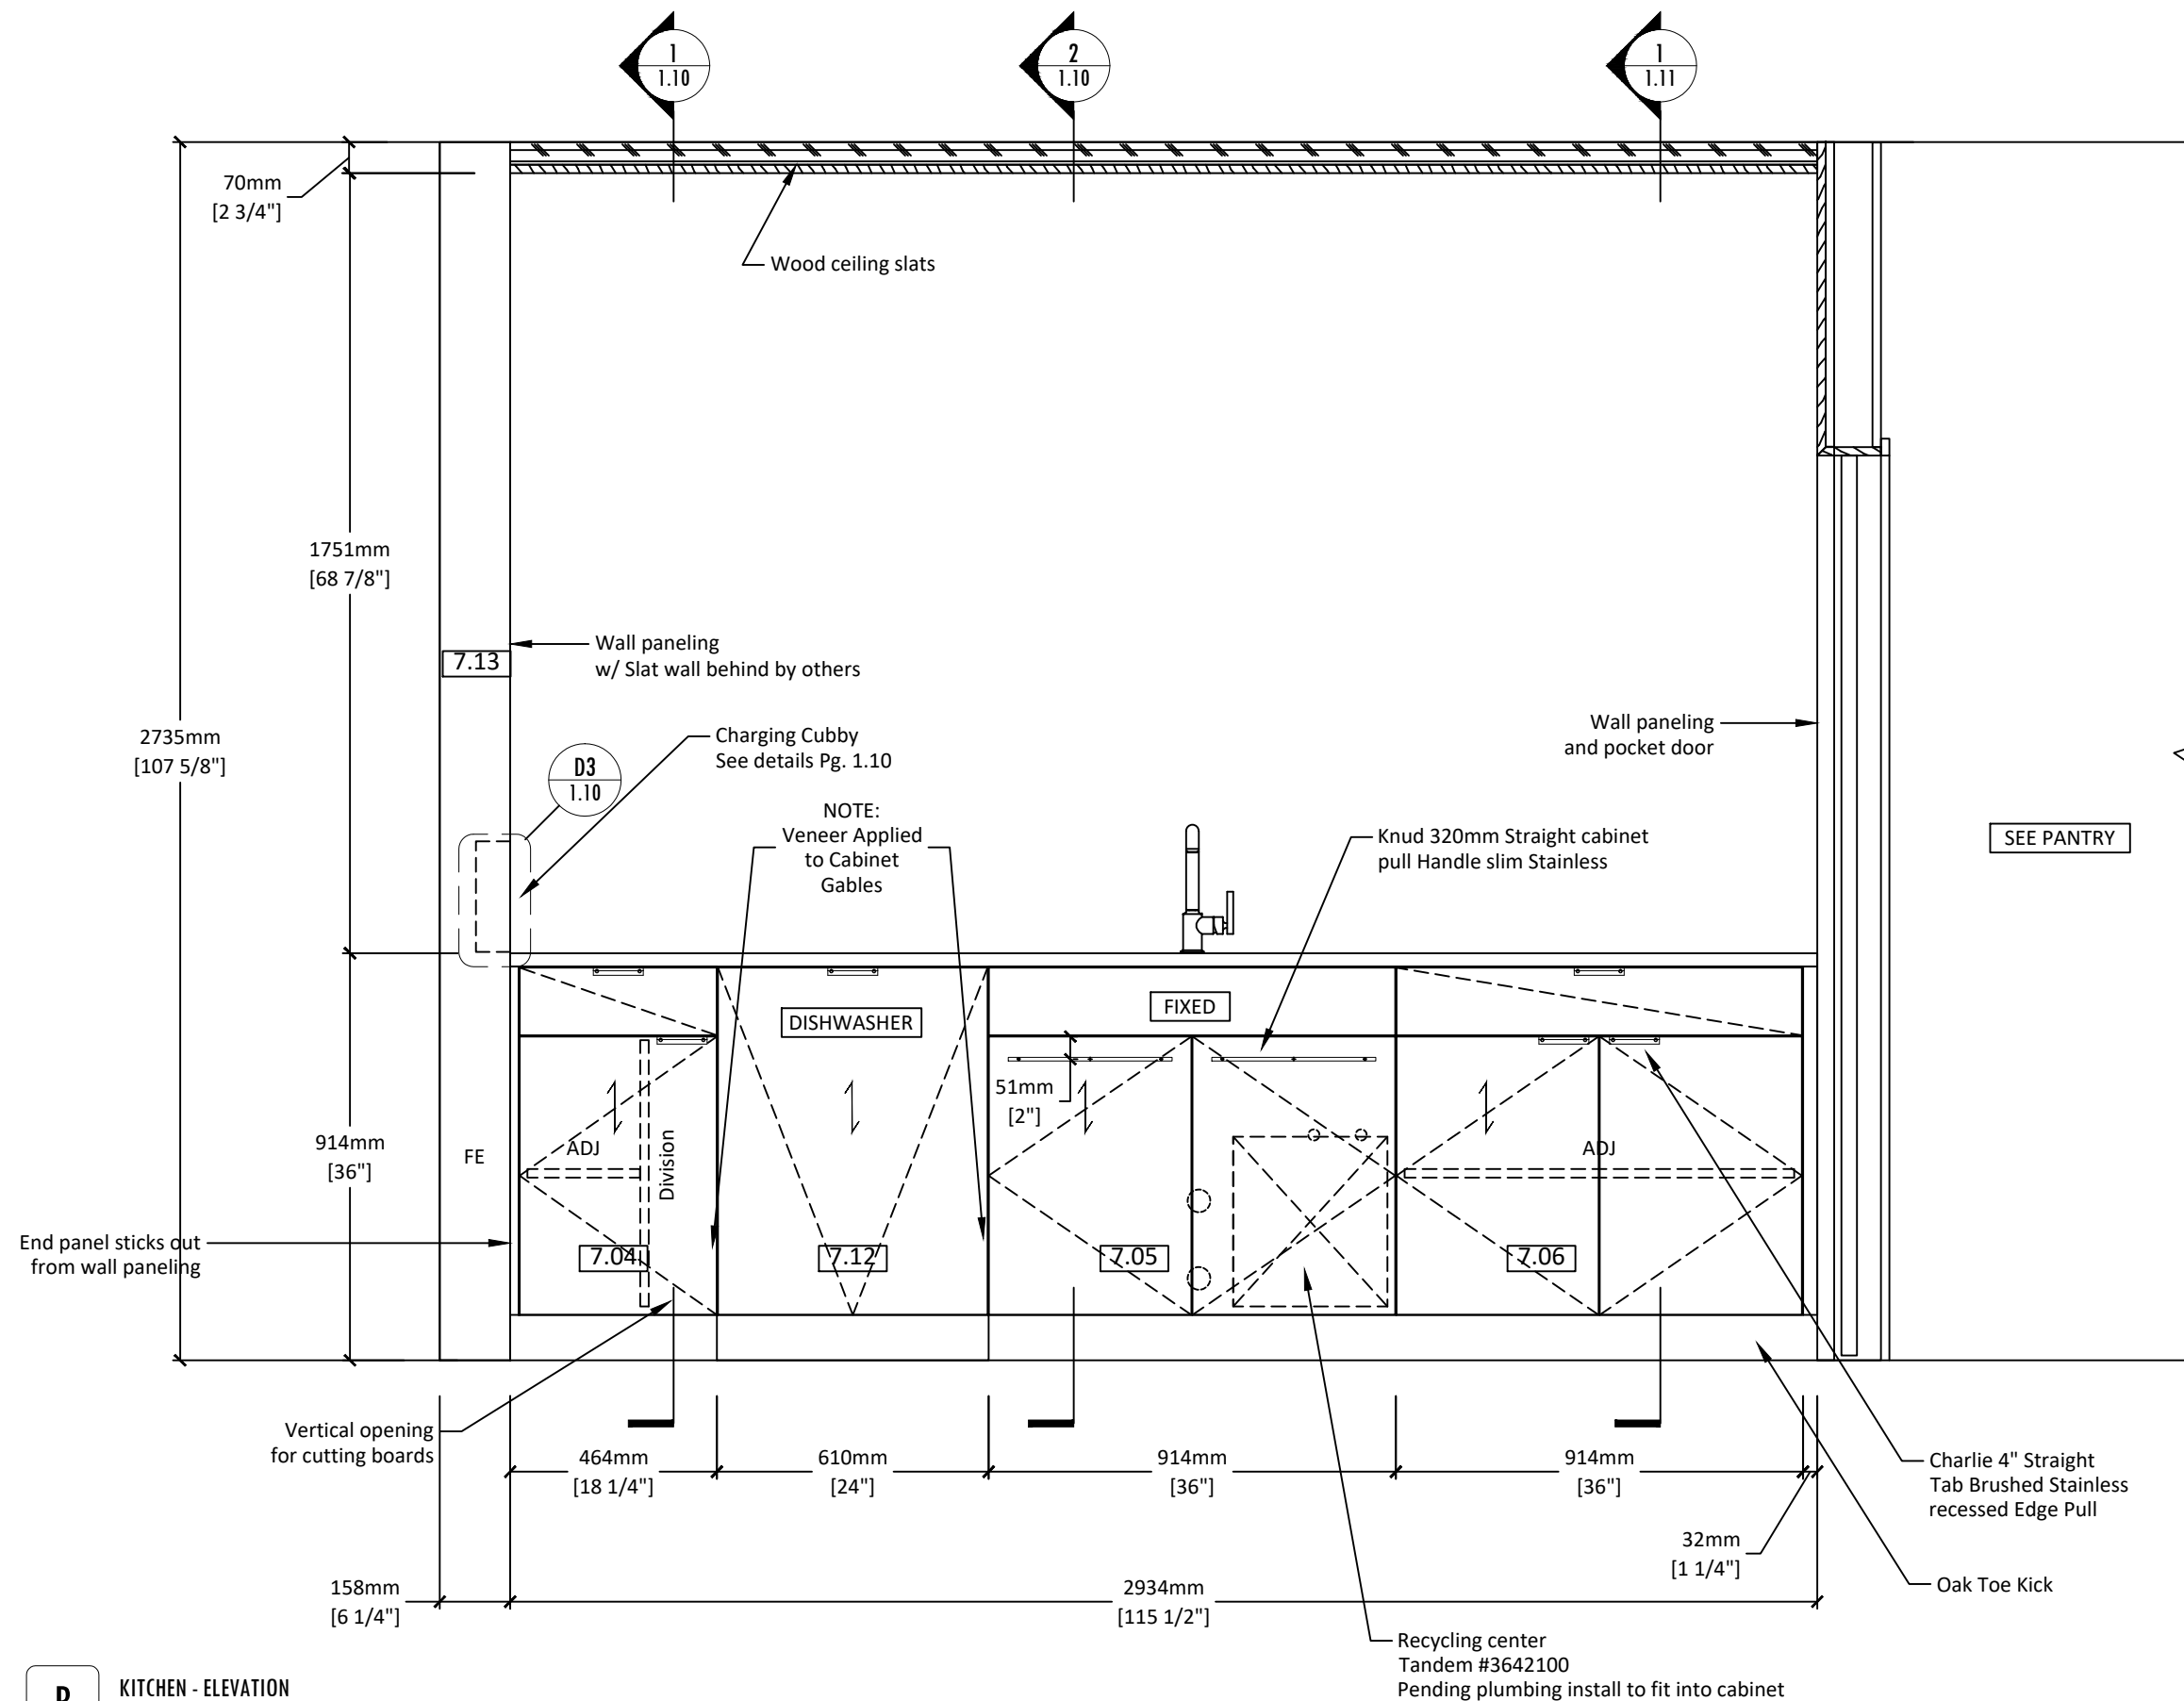


B


KITCHEN - ELEVATION  
SCALE: 1:16


ARCH. REF.:



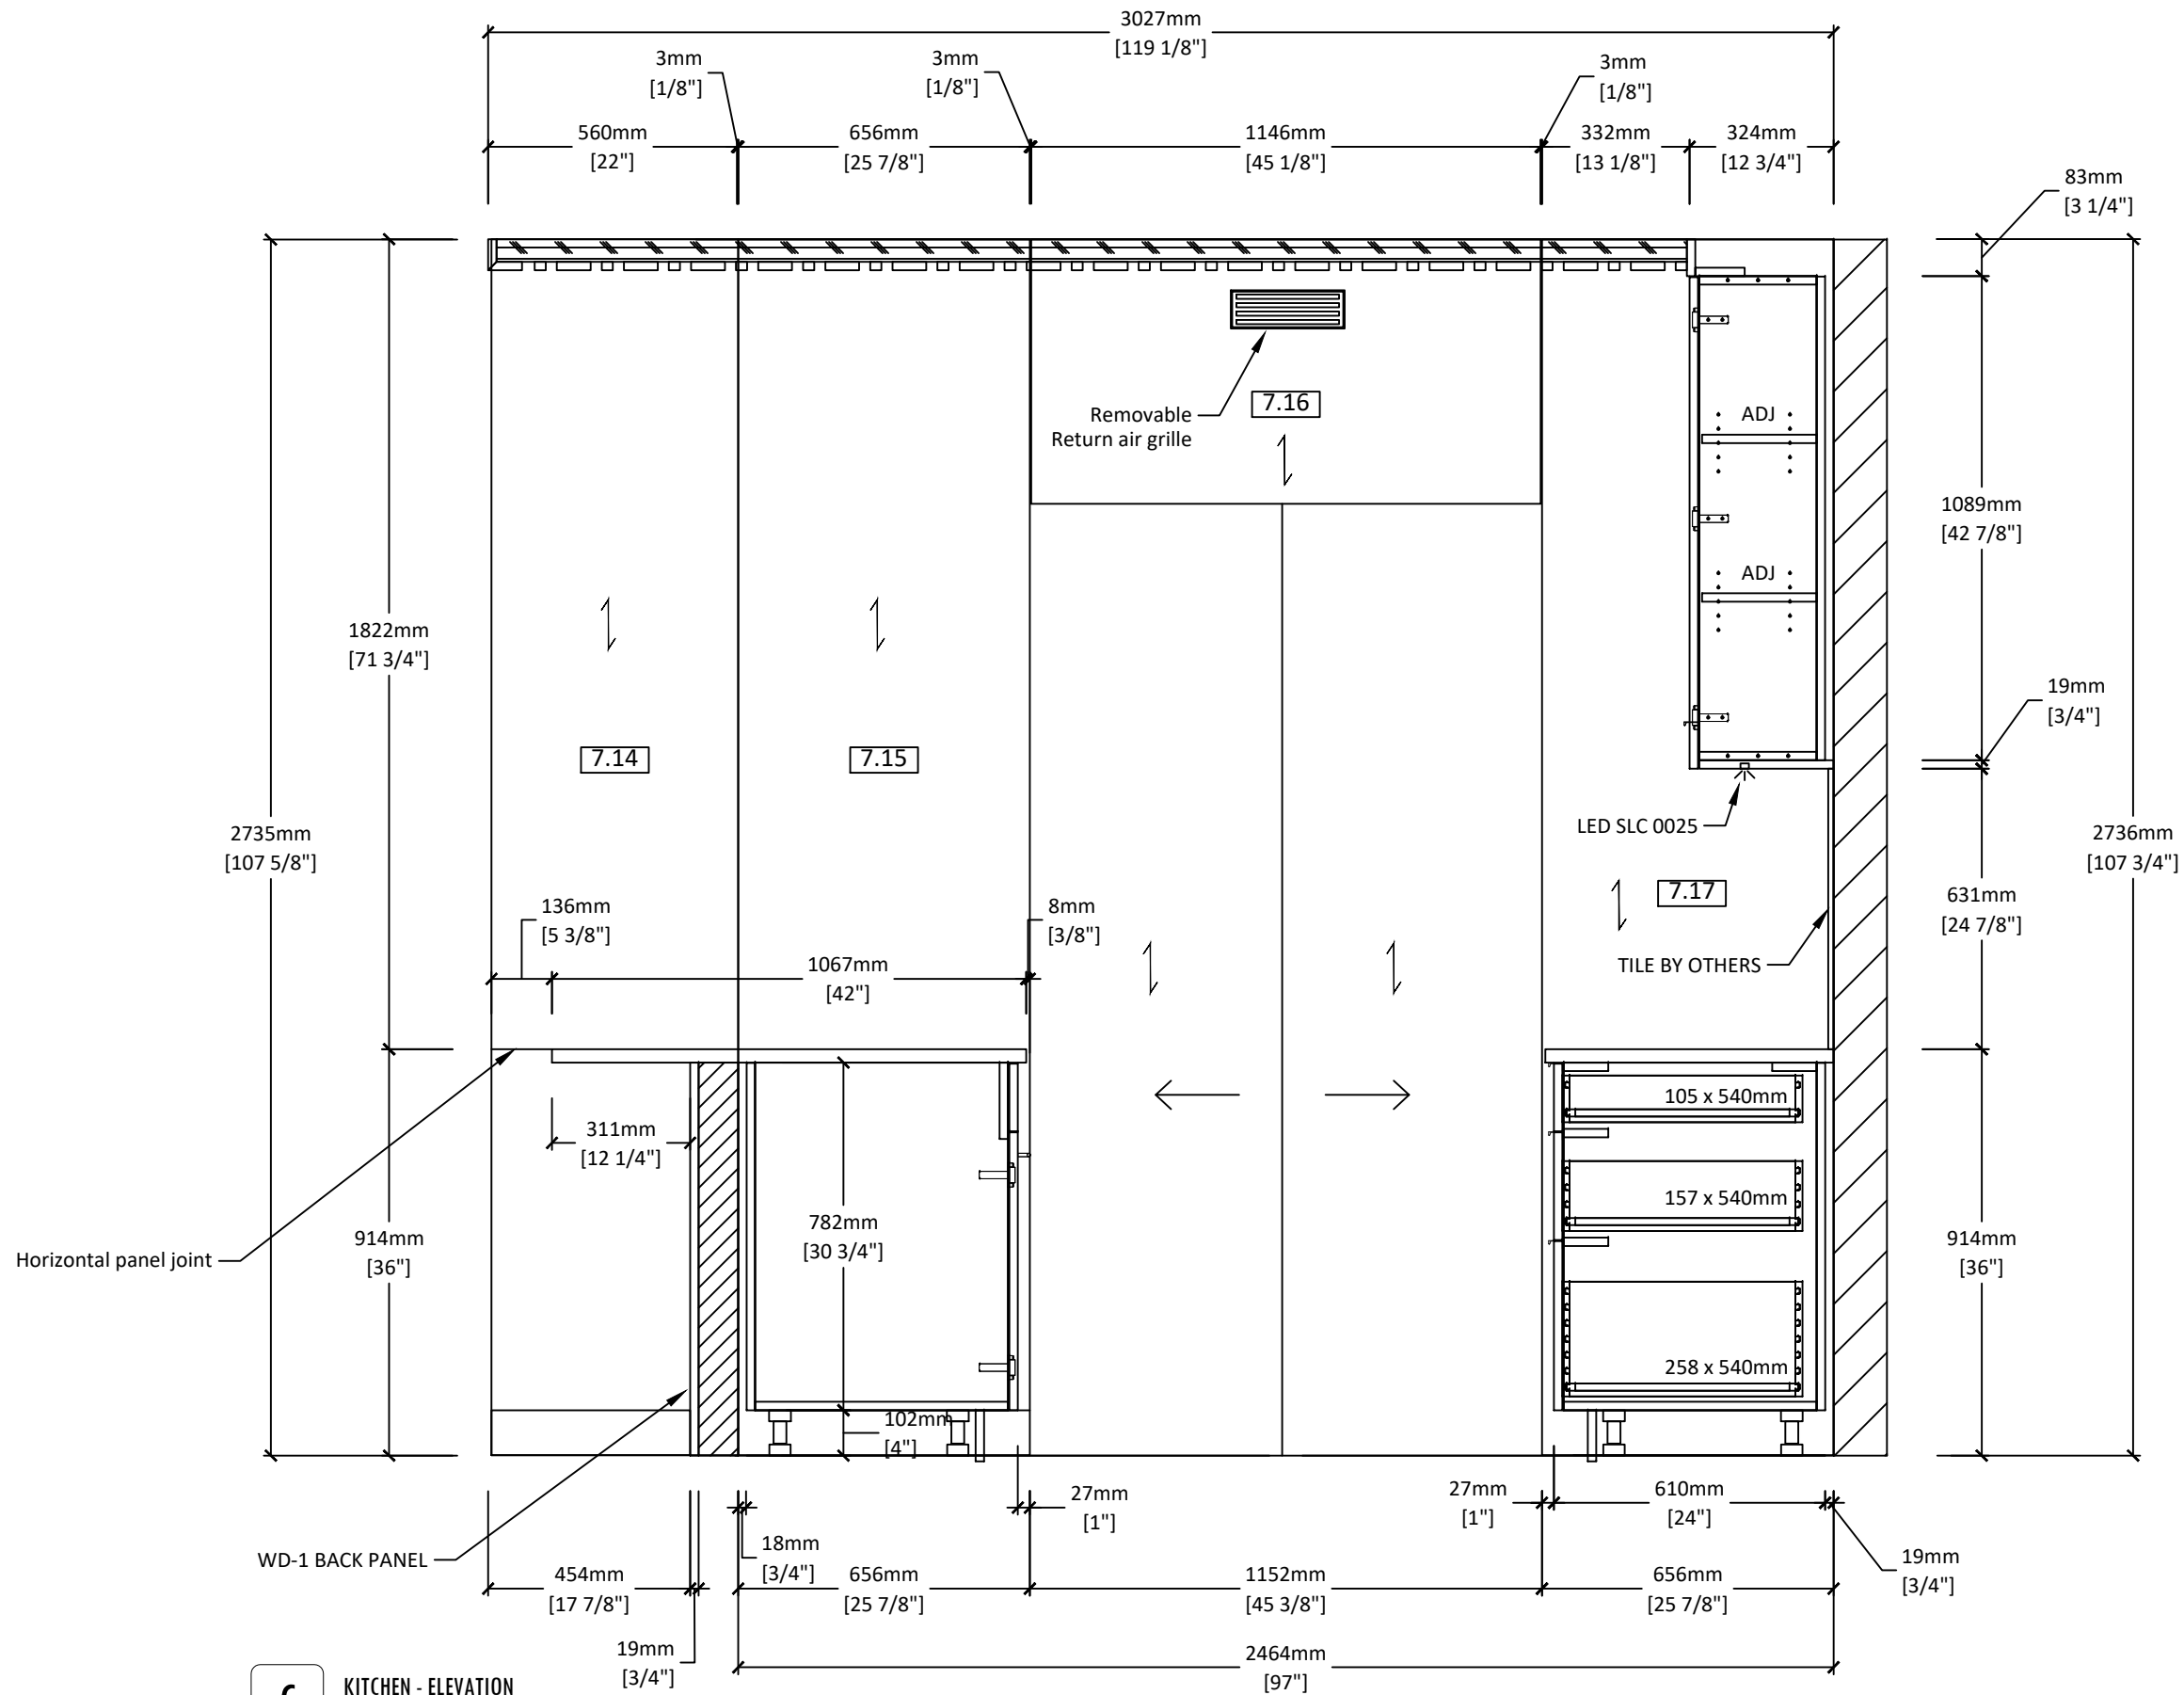

**C** KITCHEN - ELEVATION  
SCALE: 1:16  
ARCH. REF.:

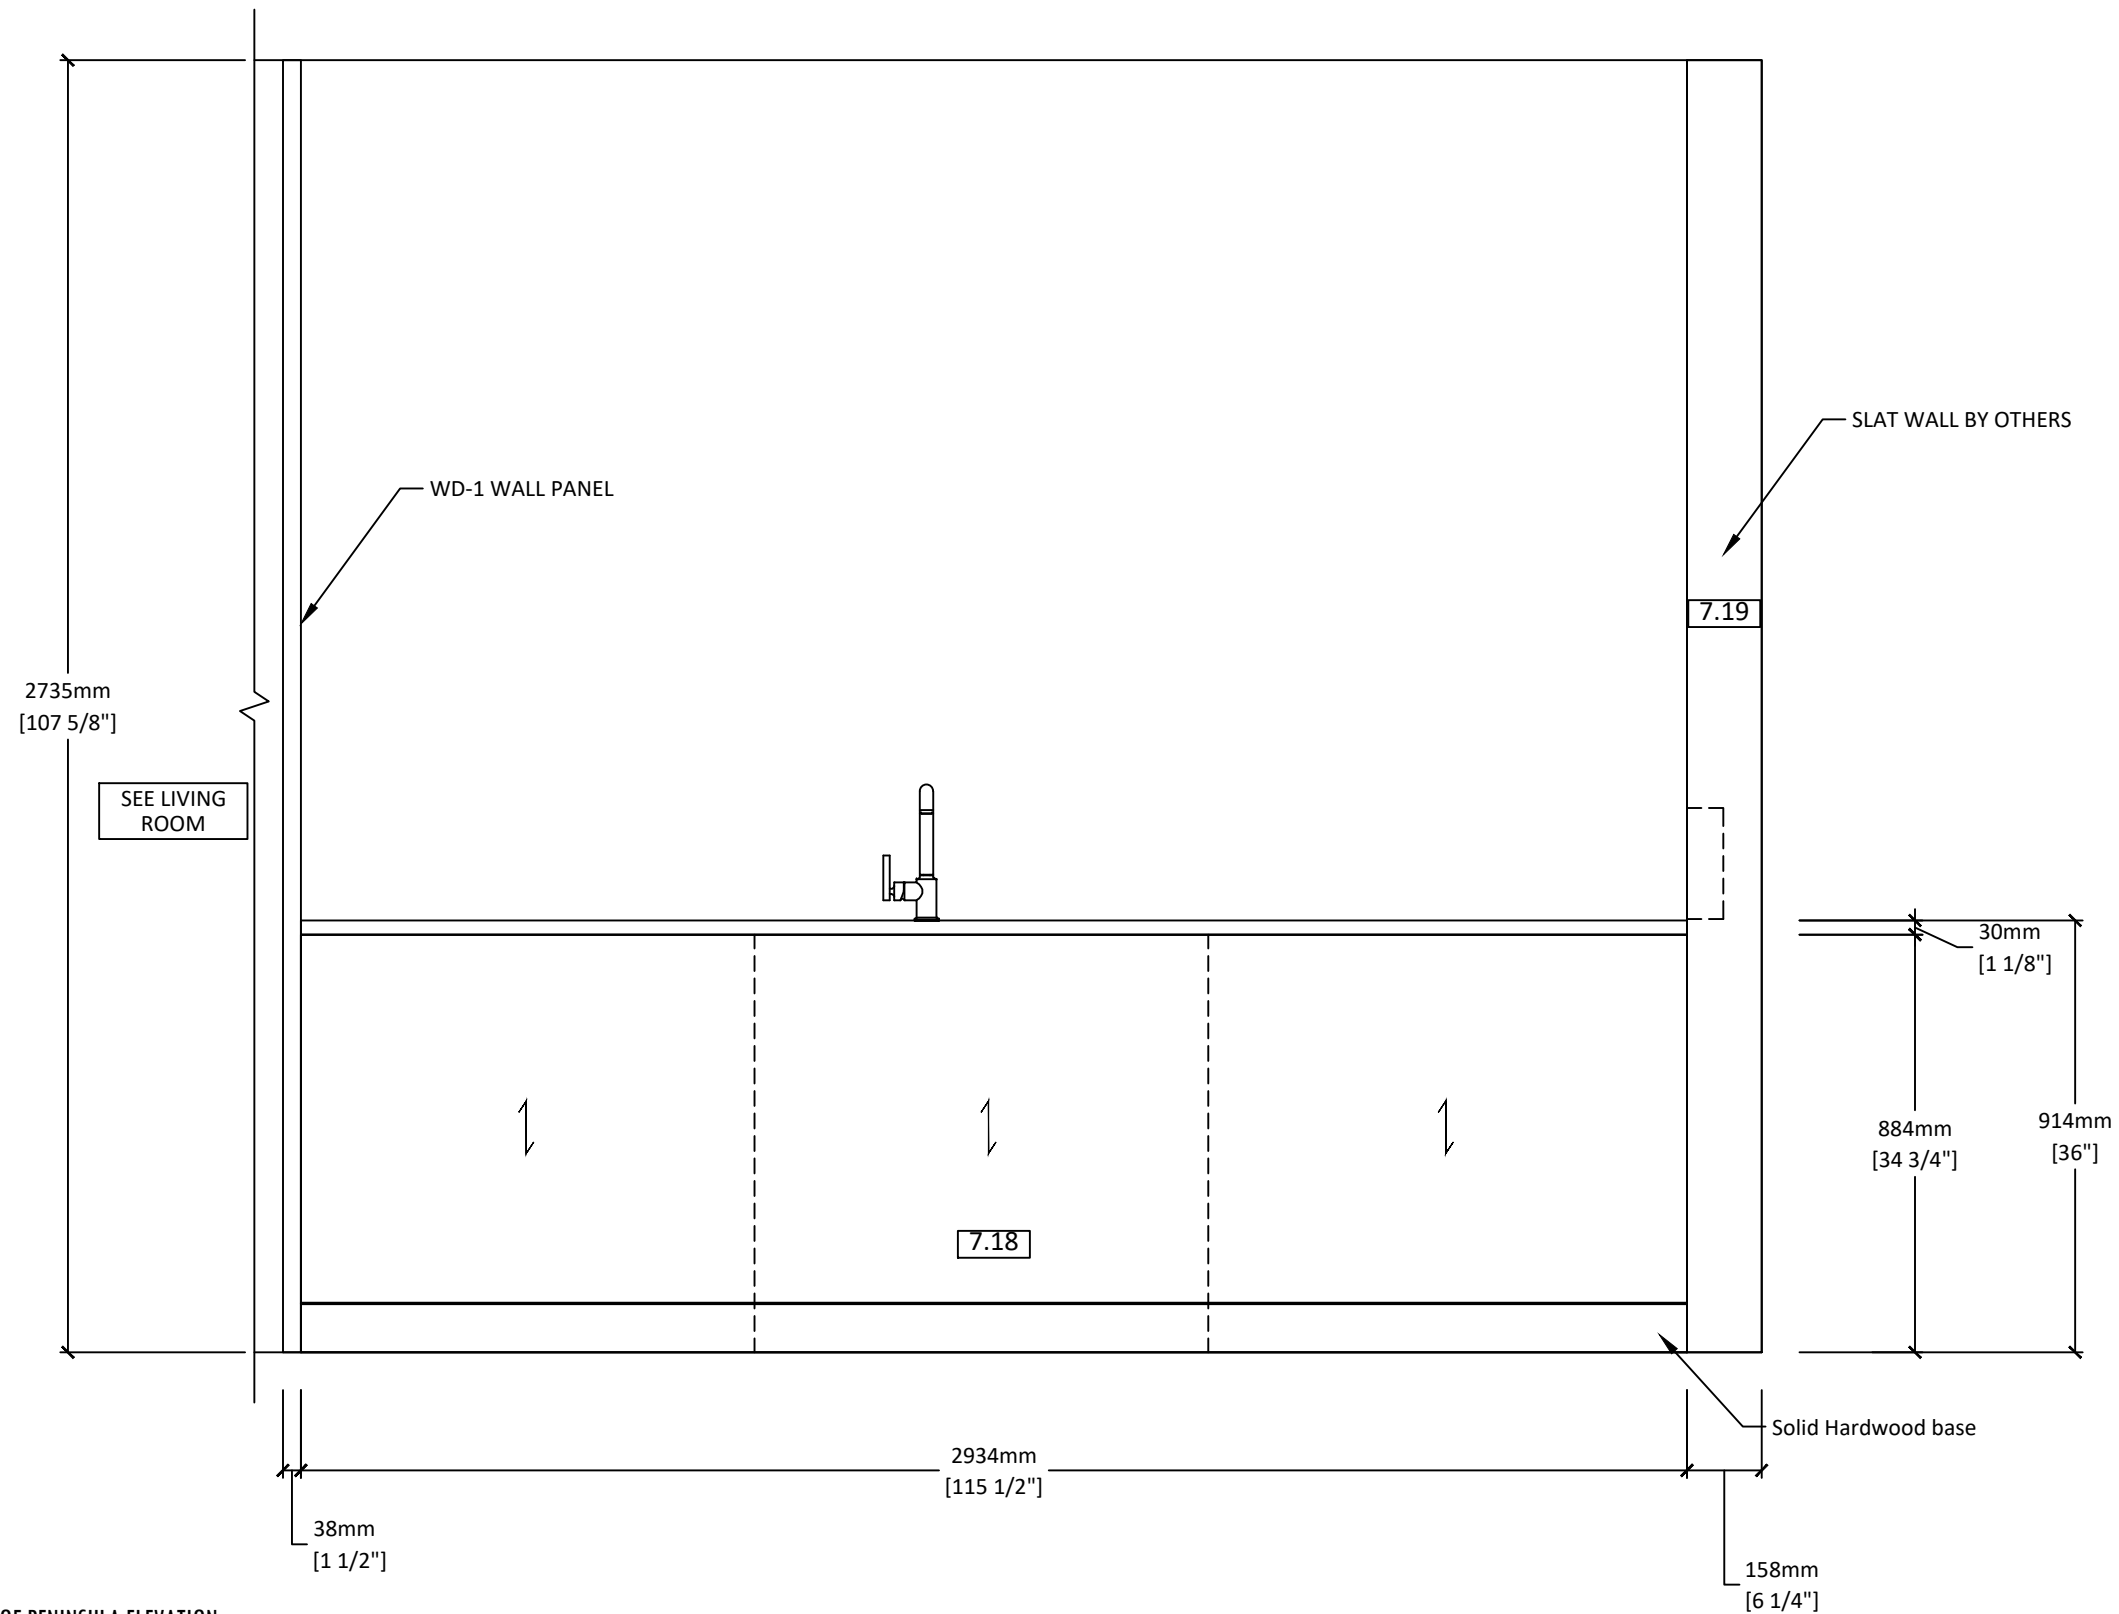


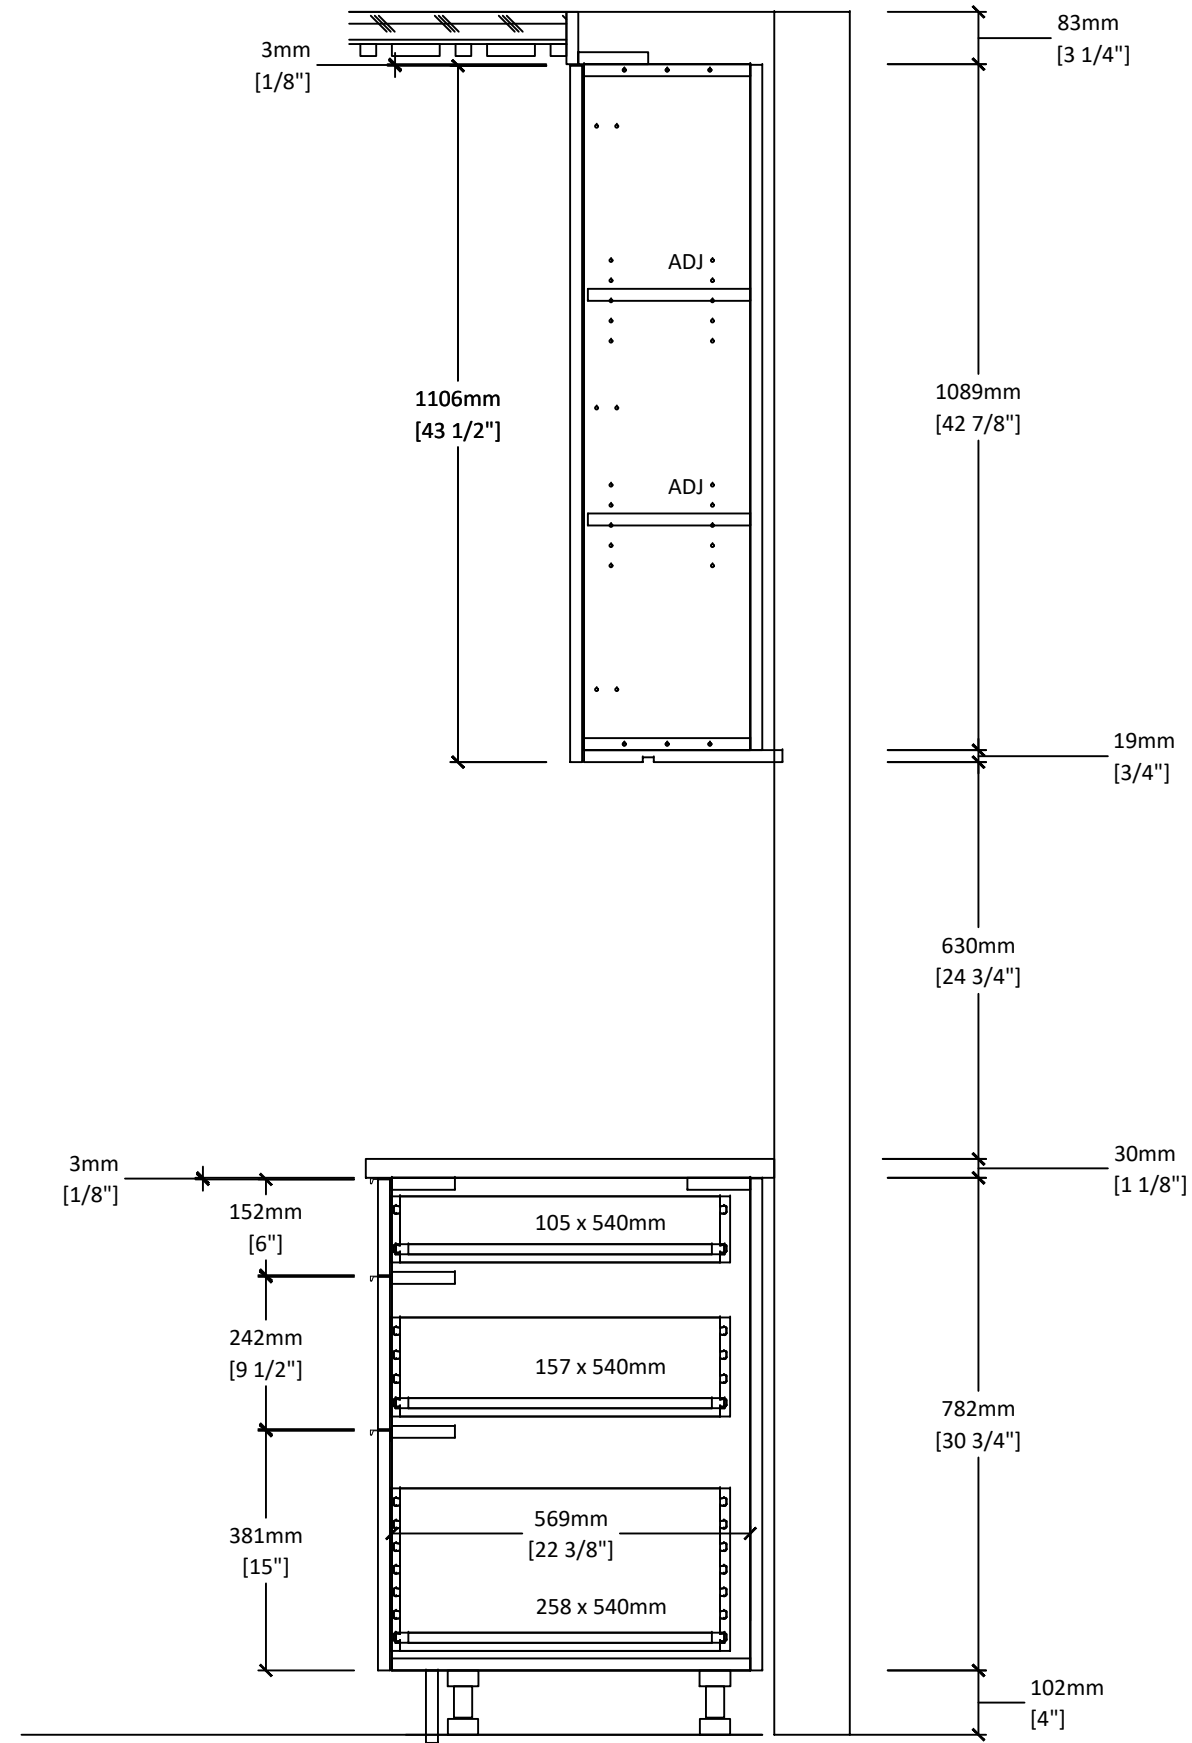

1


KITCHEN - RANGE/HOOD FAN CABINET SECTION  
SCALE: 1:12 ARCH. REF.:

610mm [24"] 19mm [3/4"]

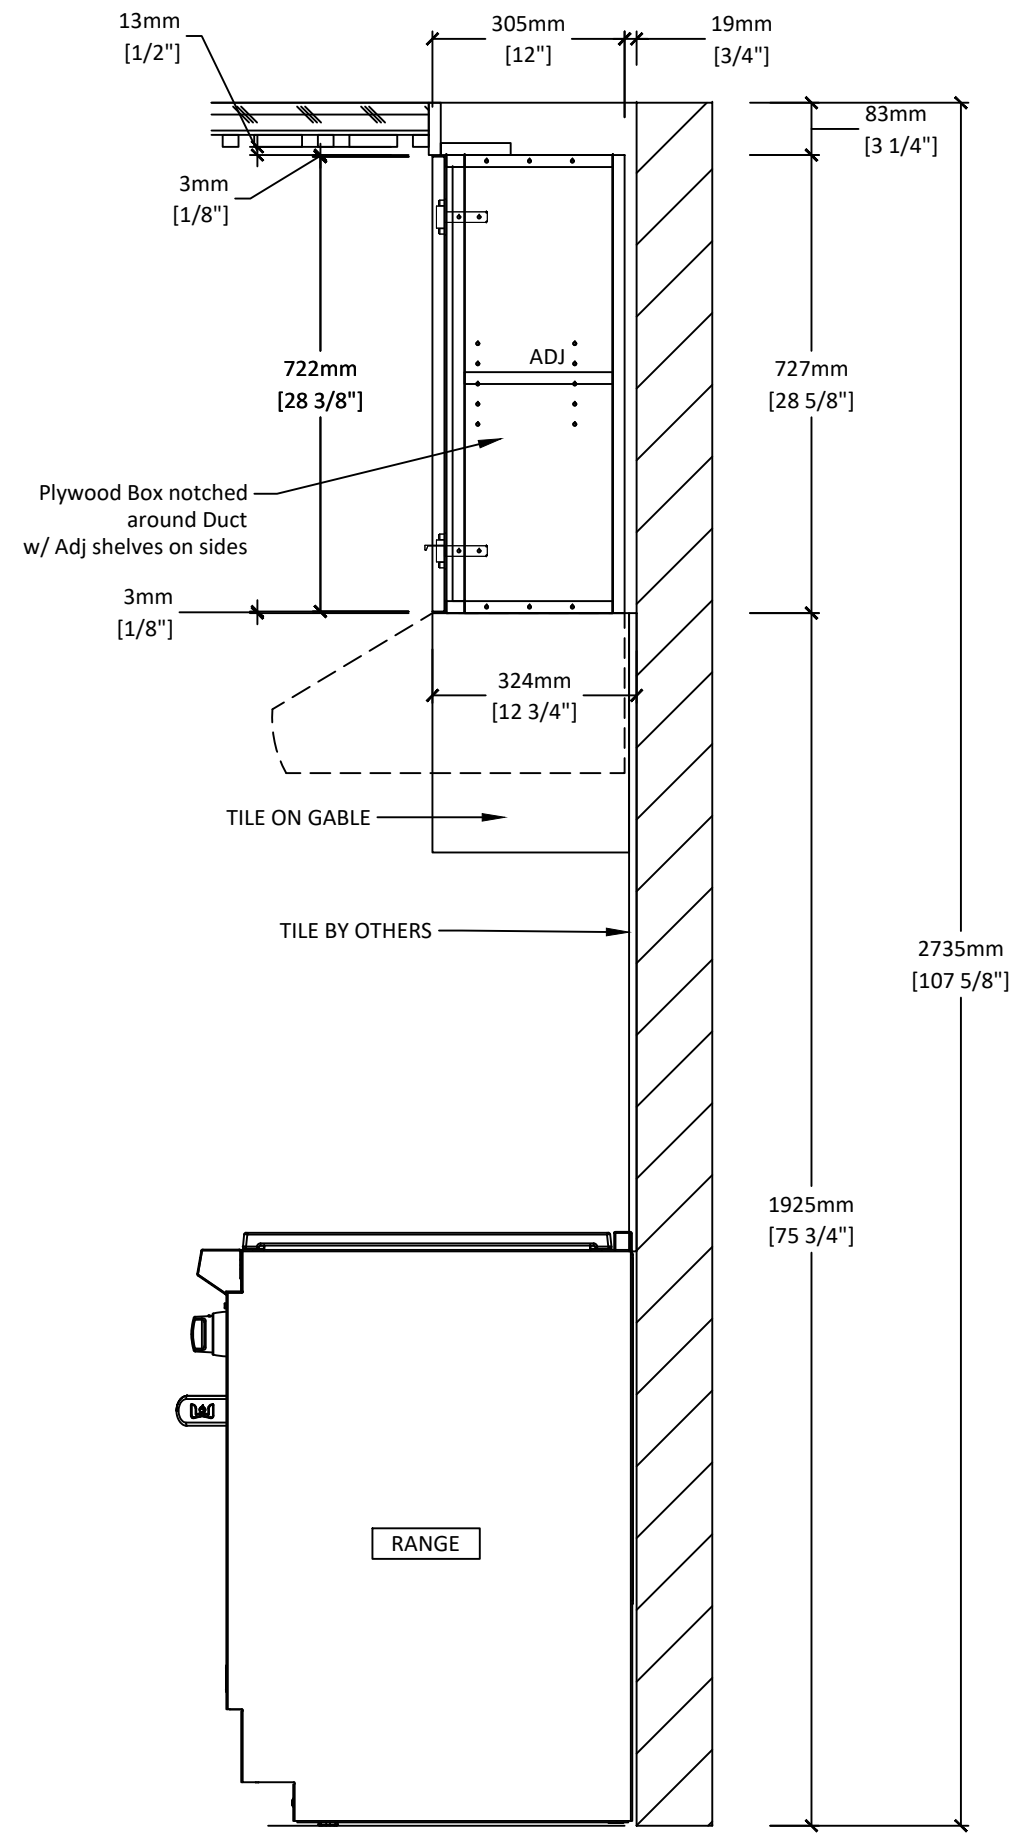


2


KITCHEN - RANGE/HOOD FAN CABINET SECTION  
SCALE: 1:12 ARCH. REF.:

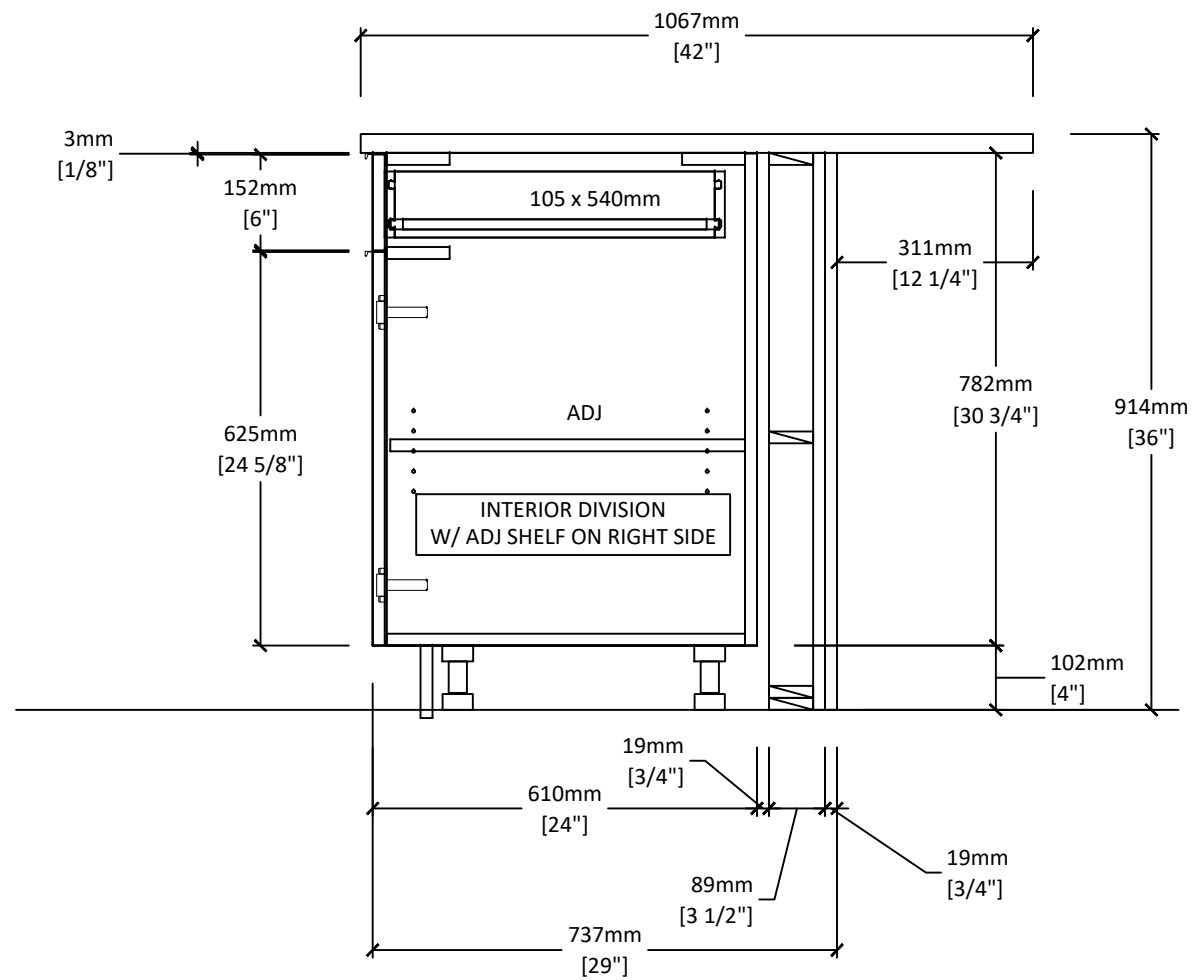

1 KITCHEN- SINK CABINET SECTION  
SCALE: 1:12 ARCH. REF.:

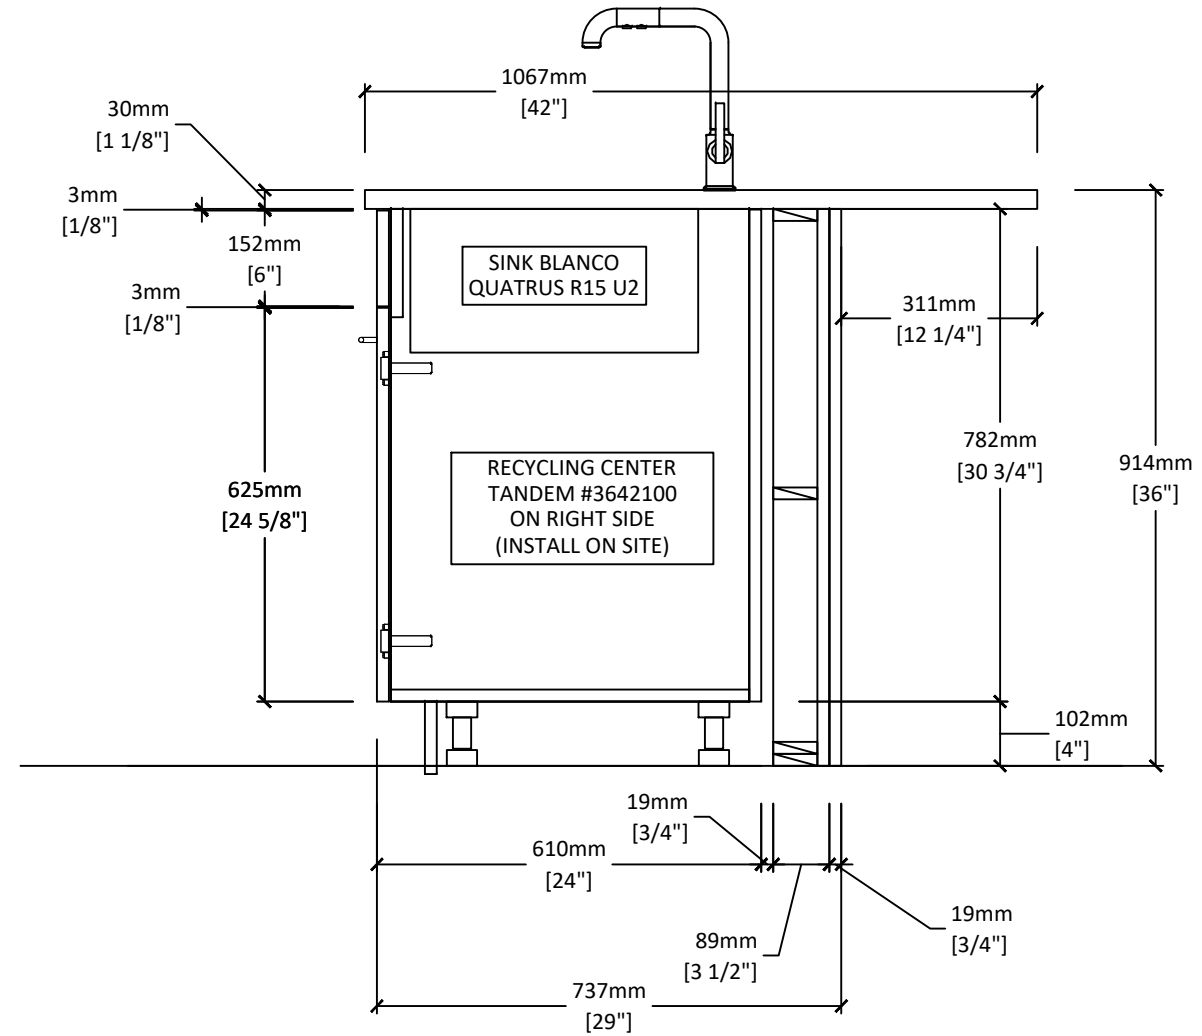


2 KITCHEN- SINK CABINET SECTION  
SCALE: 1:12 ARCH. REF.:

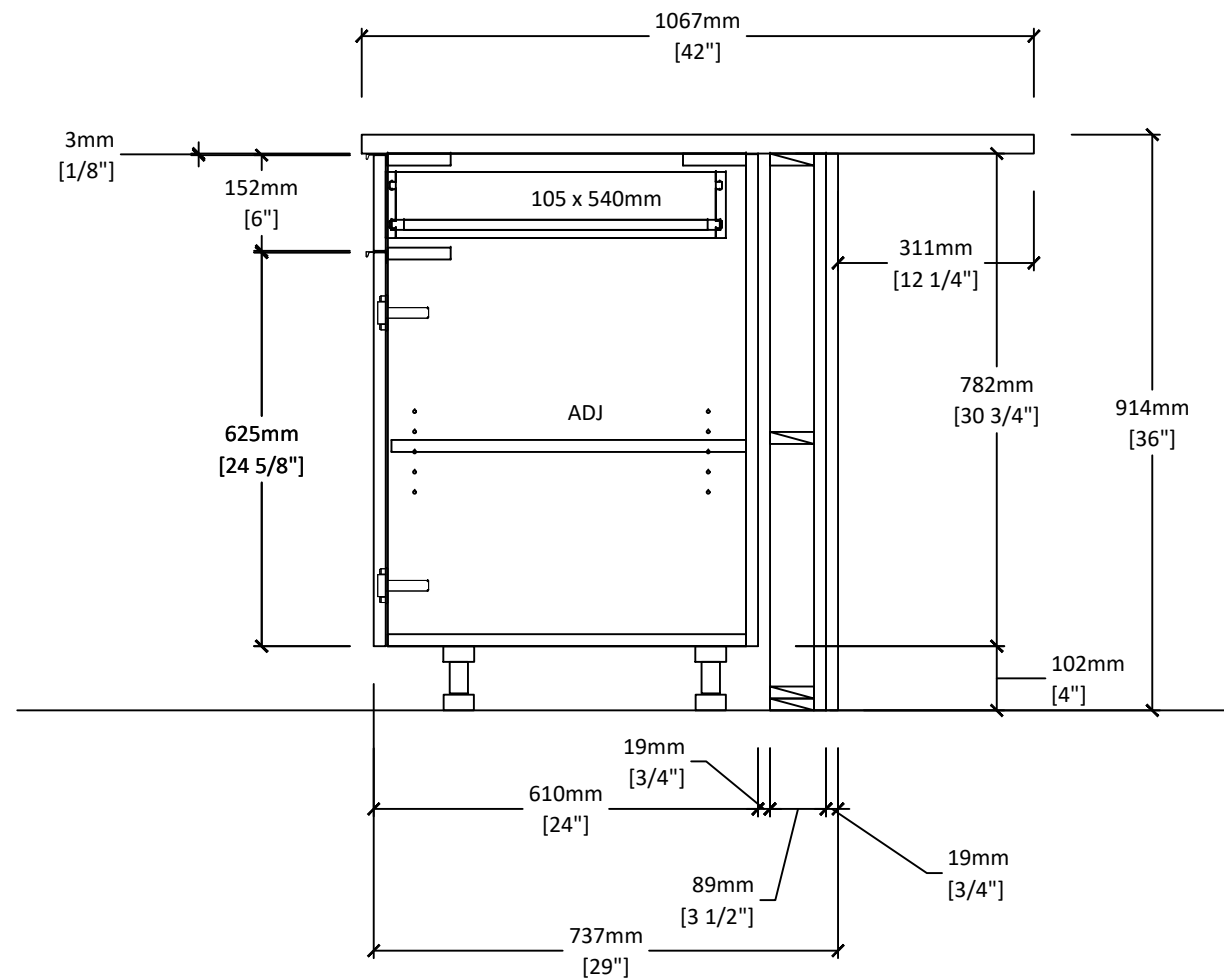


**1** KITCHEN- SINK CABINET SECTION  
SCALE: 1:12 ARCH. REF.:




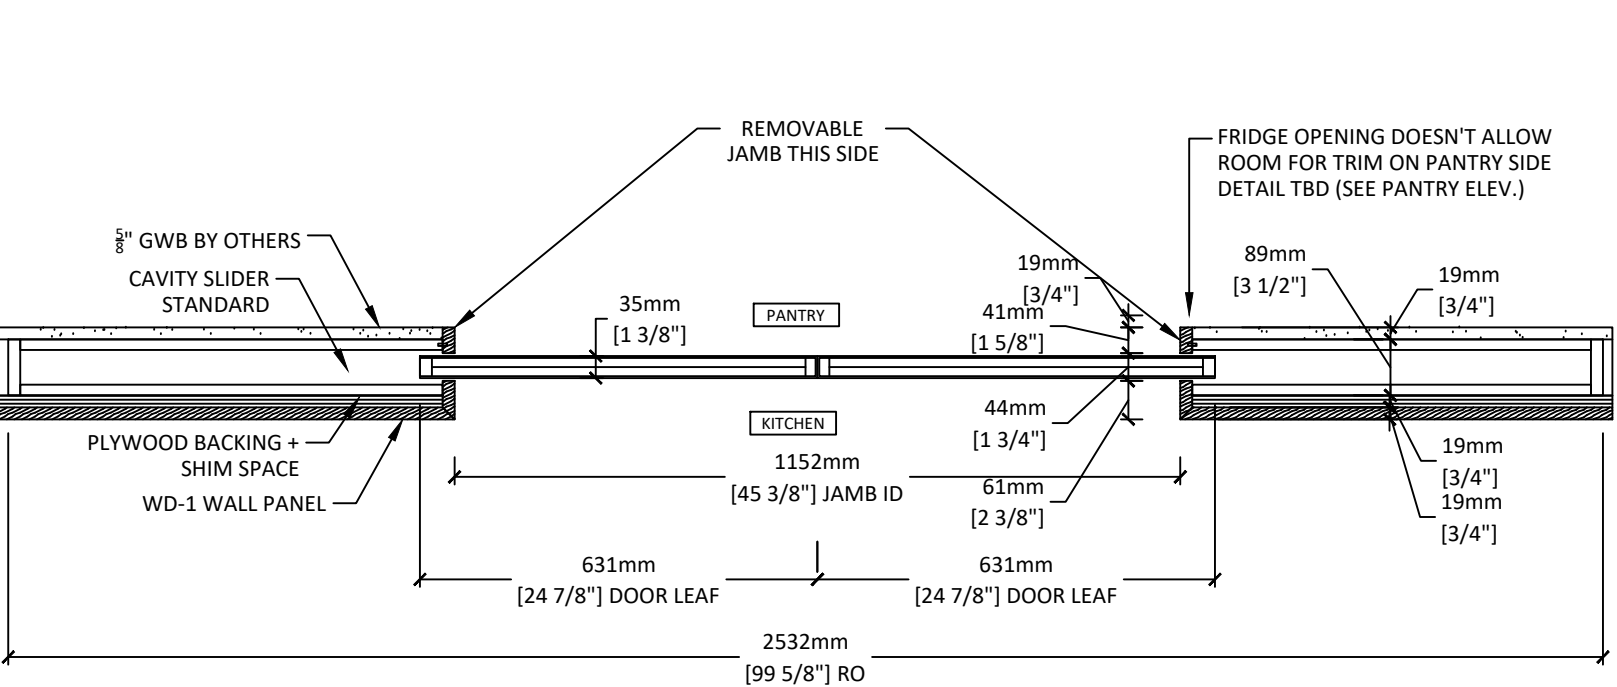


**D1** POCKET DOOR - PLAN DETAIL  
SCALE: 1:12 ARCH. REF.:

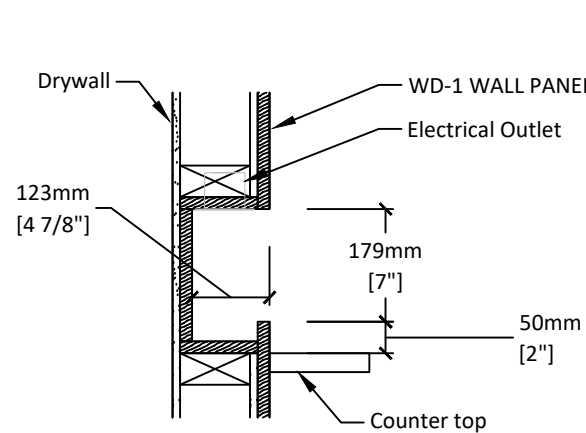


**D3** CHARGING CUBBY - SECTION DETAIL  
SCALE: 1:12 ARCH. REF.:

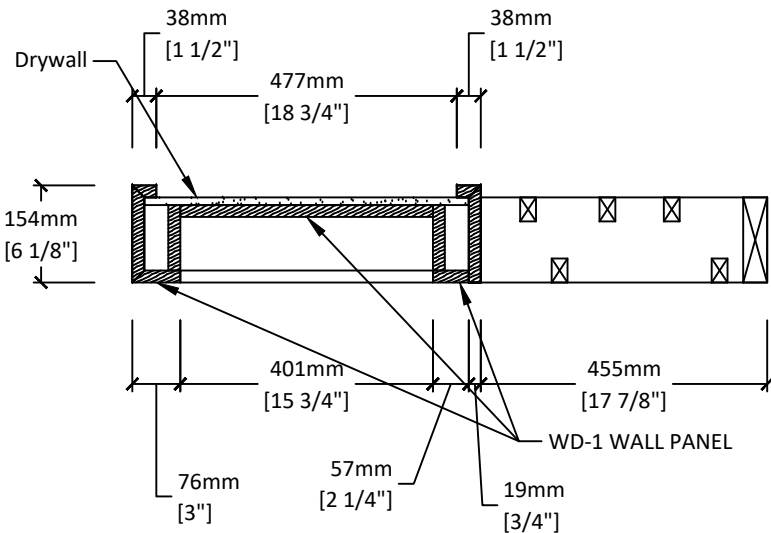



**D4** CHARGING CUBBY - PLAN SECTION DETAIL  
SCALE: 1:12 ARCH. REF.:

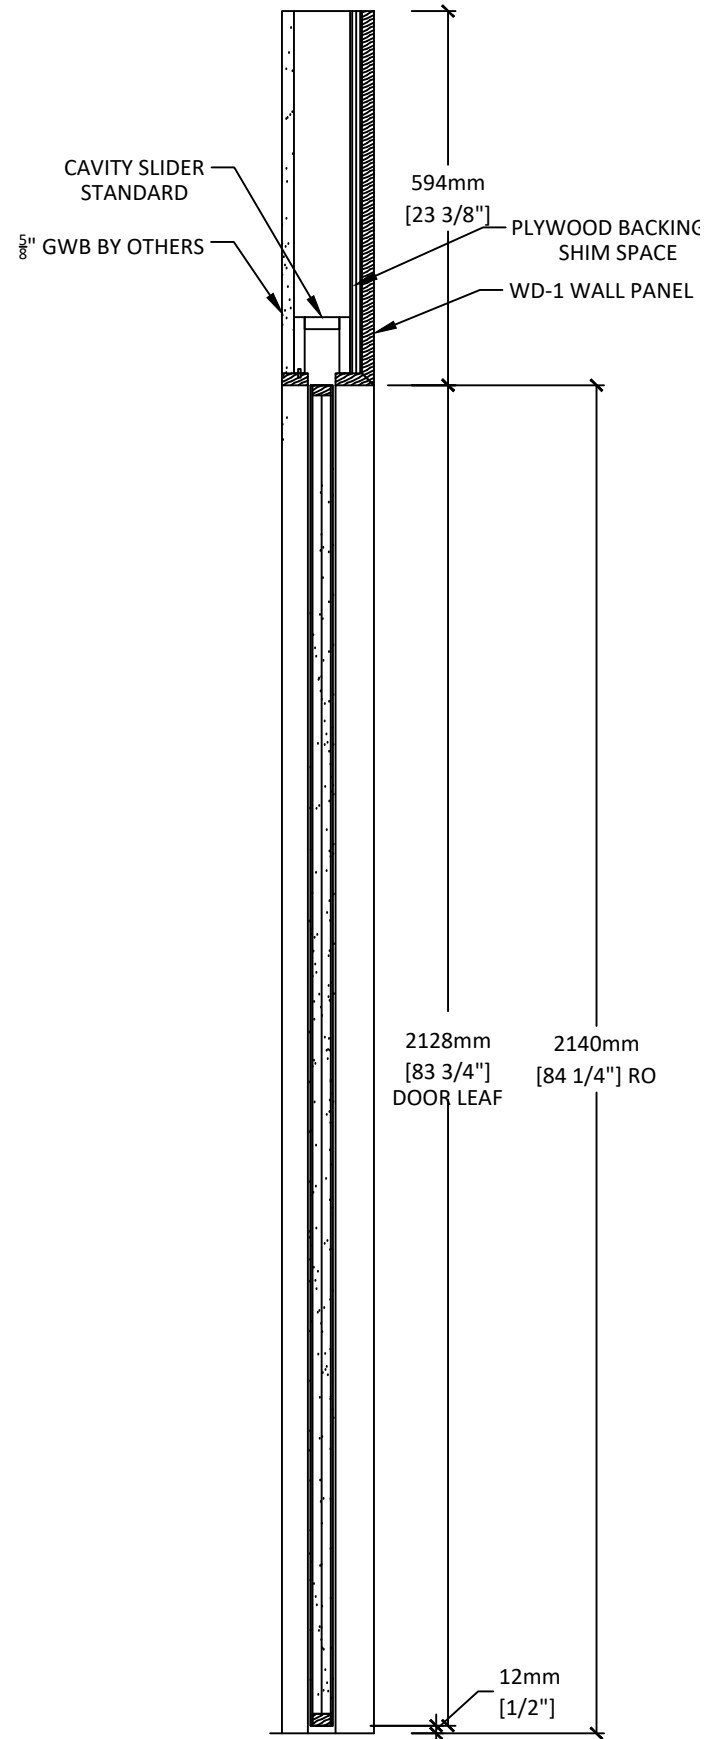



**D2** POCKET DOOR - SECTION DETAIL  
SCALE: 1:12 ARCH. REF.:

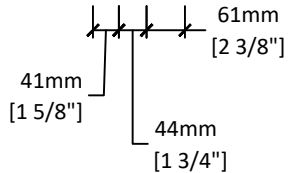

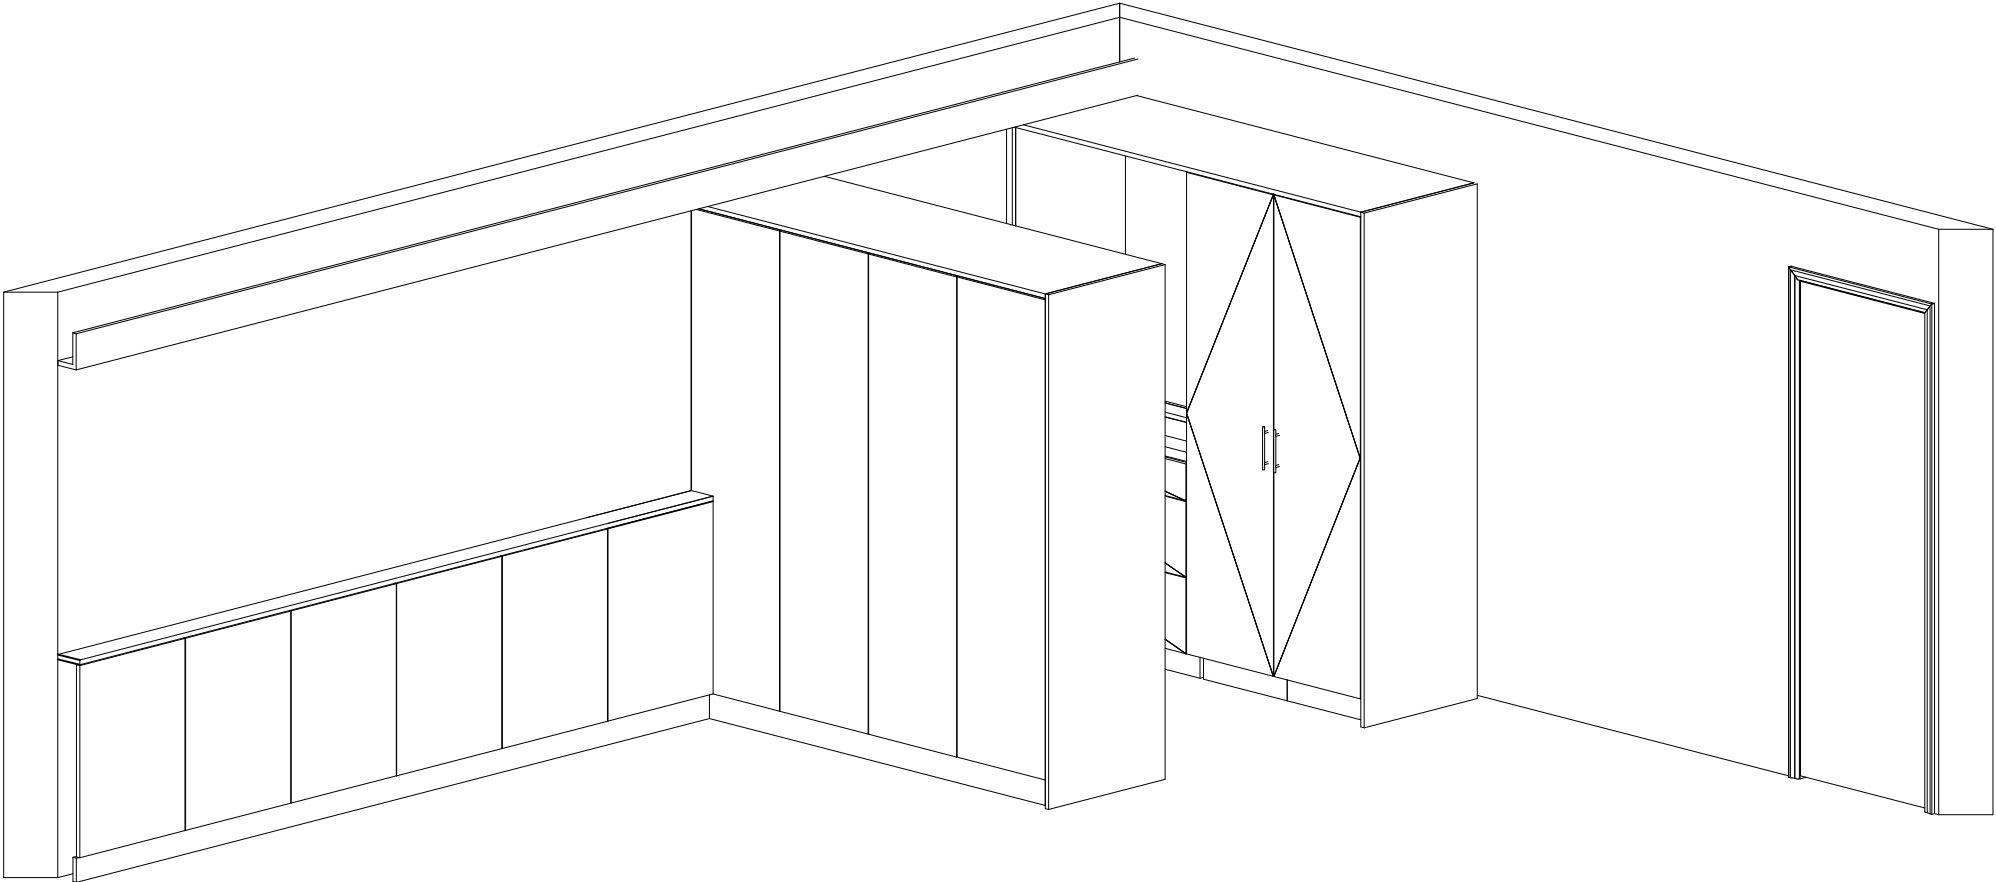


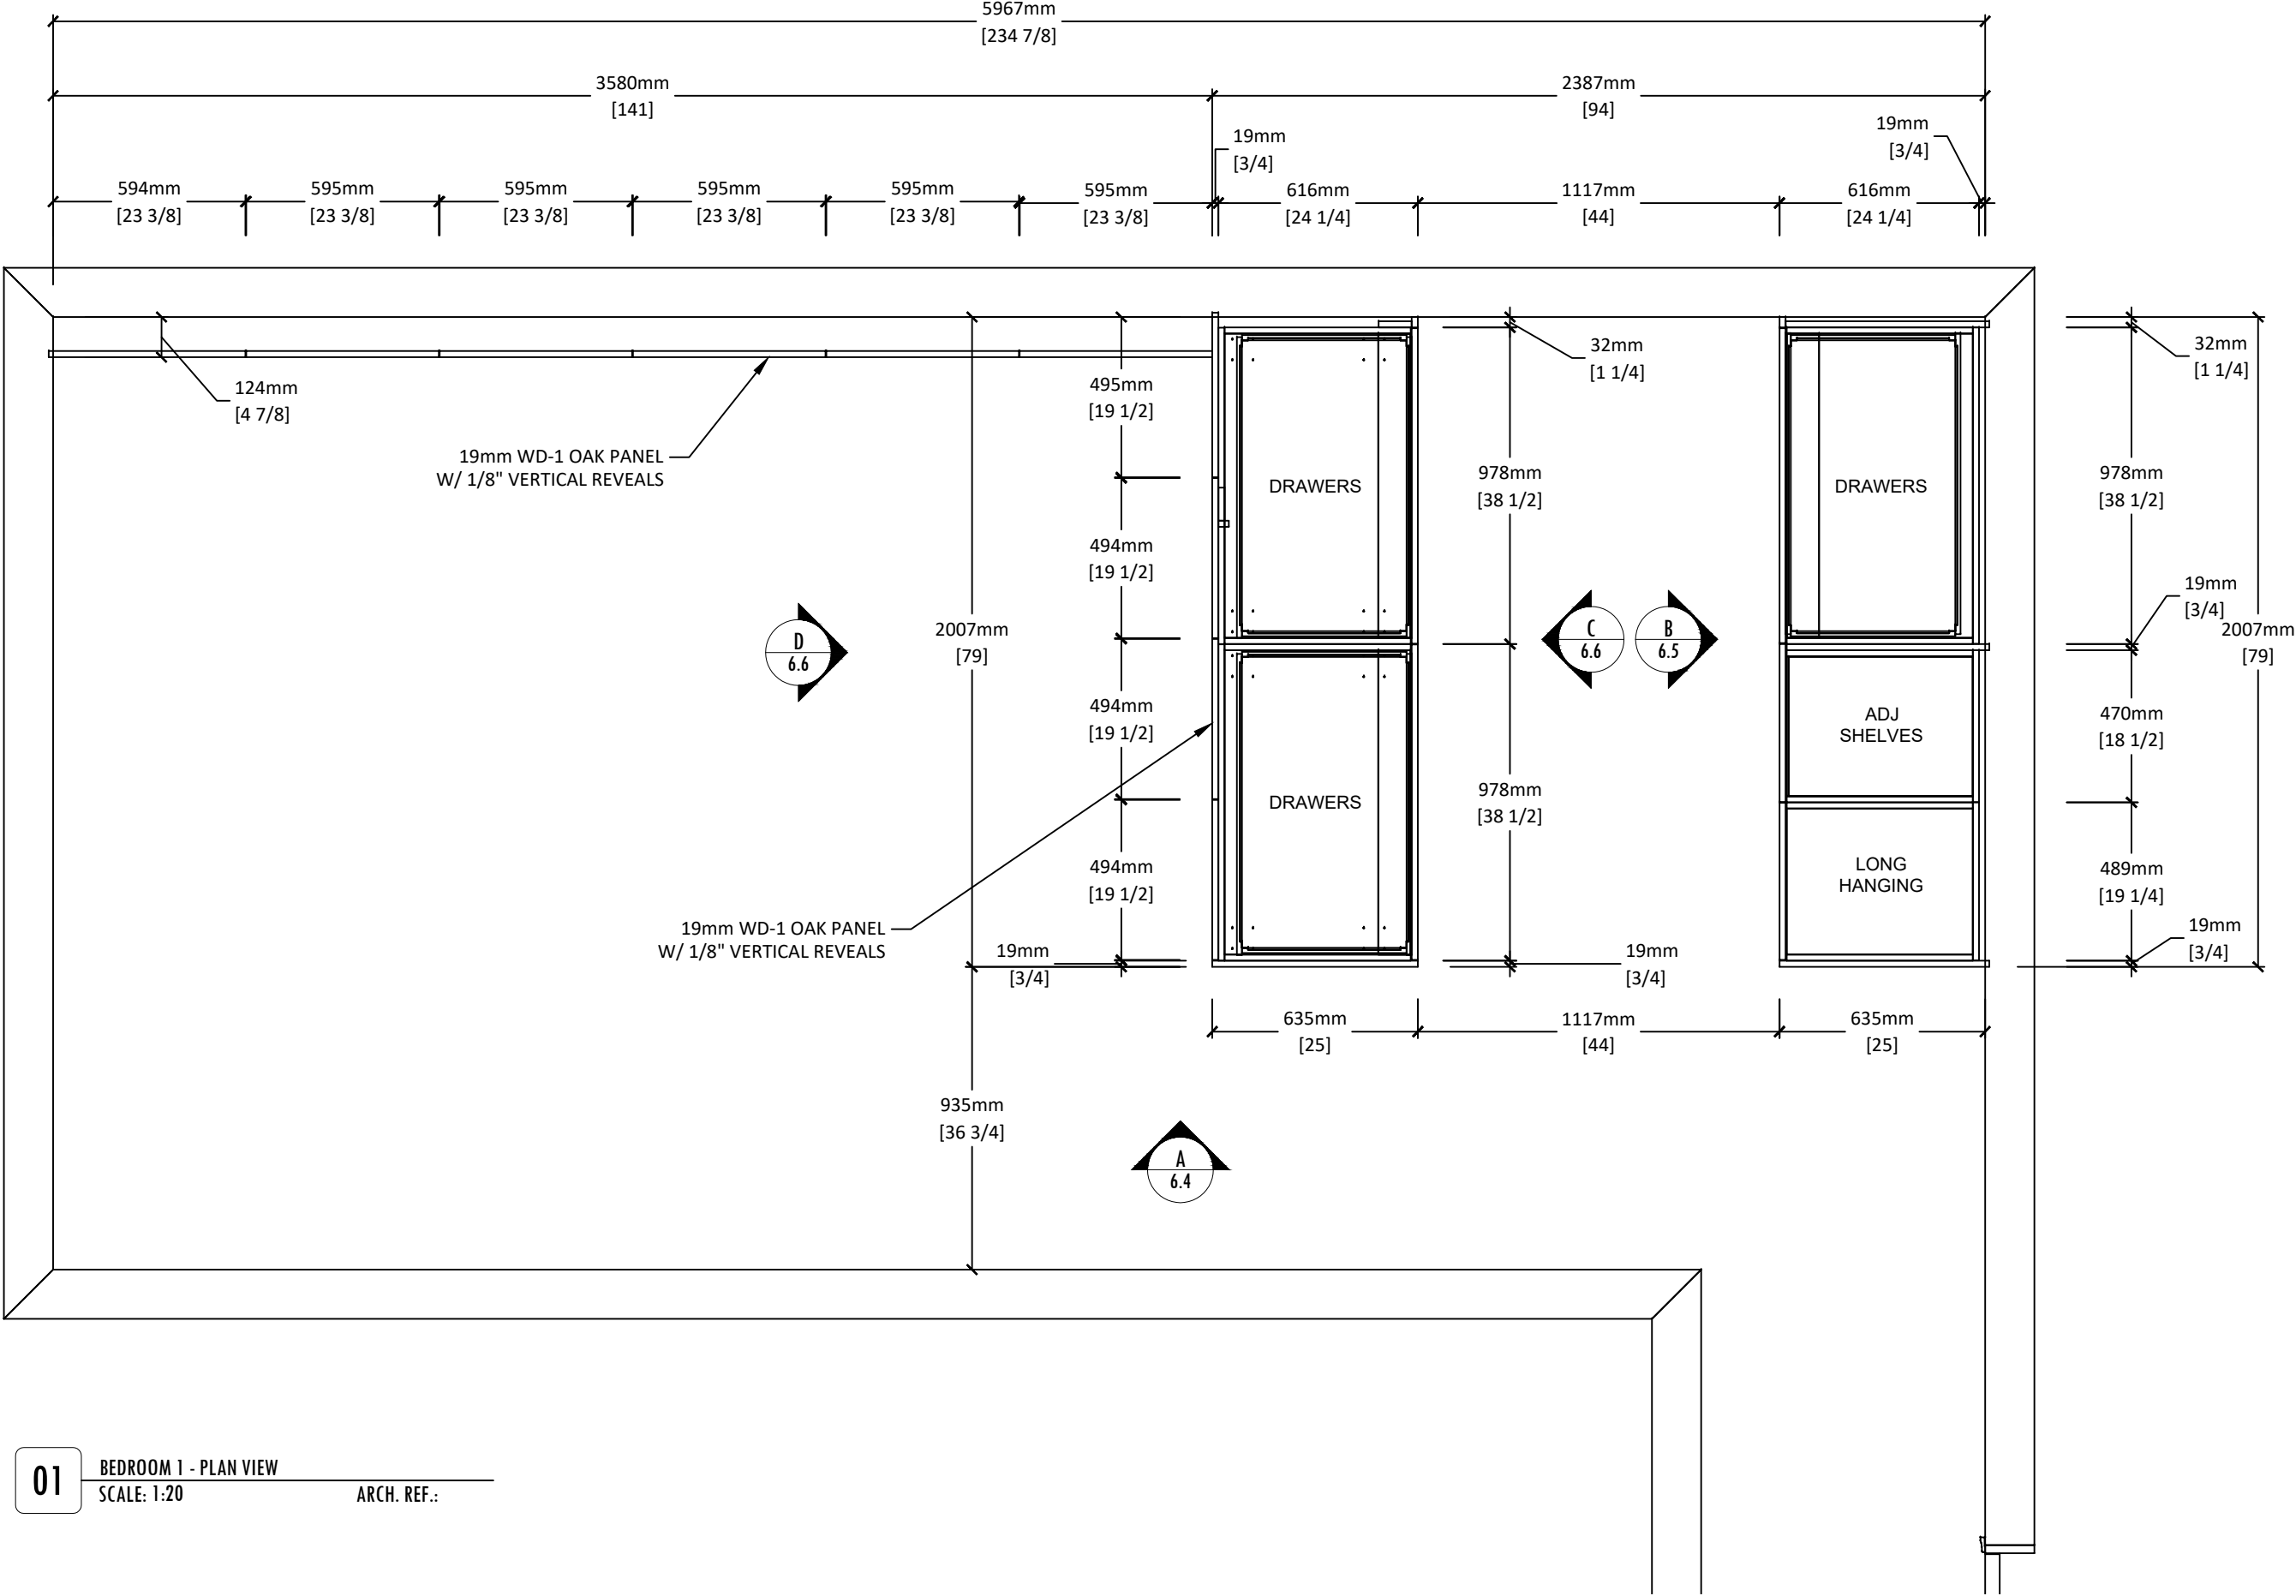

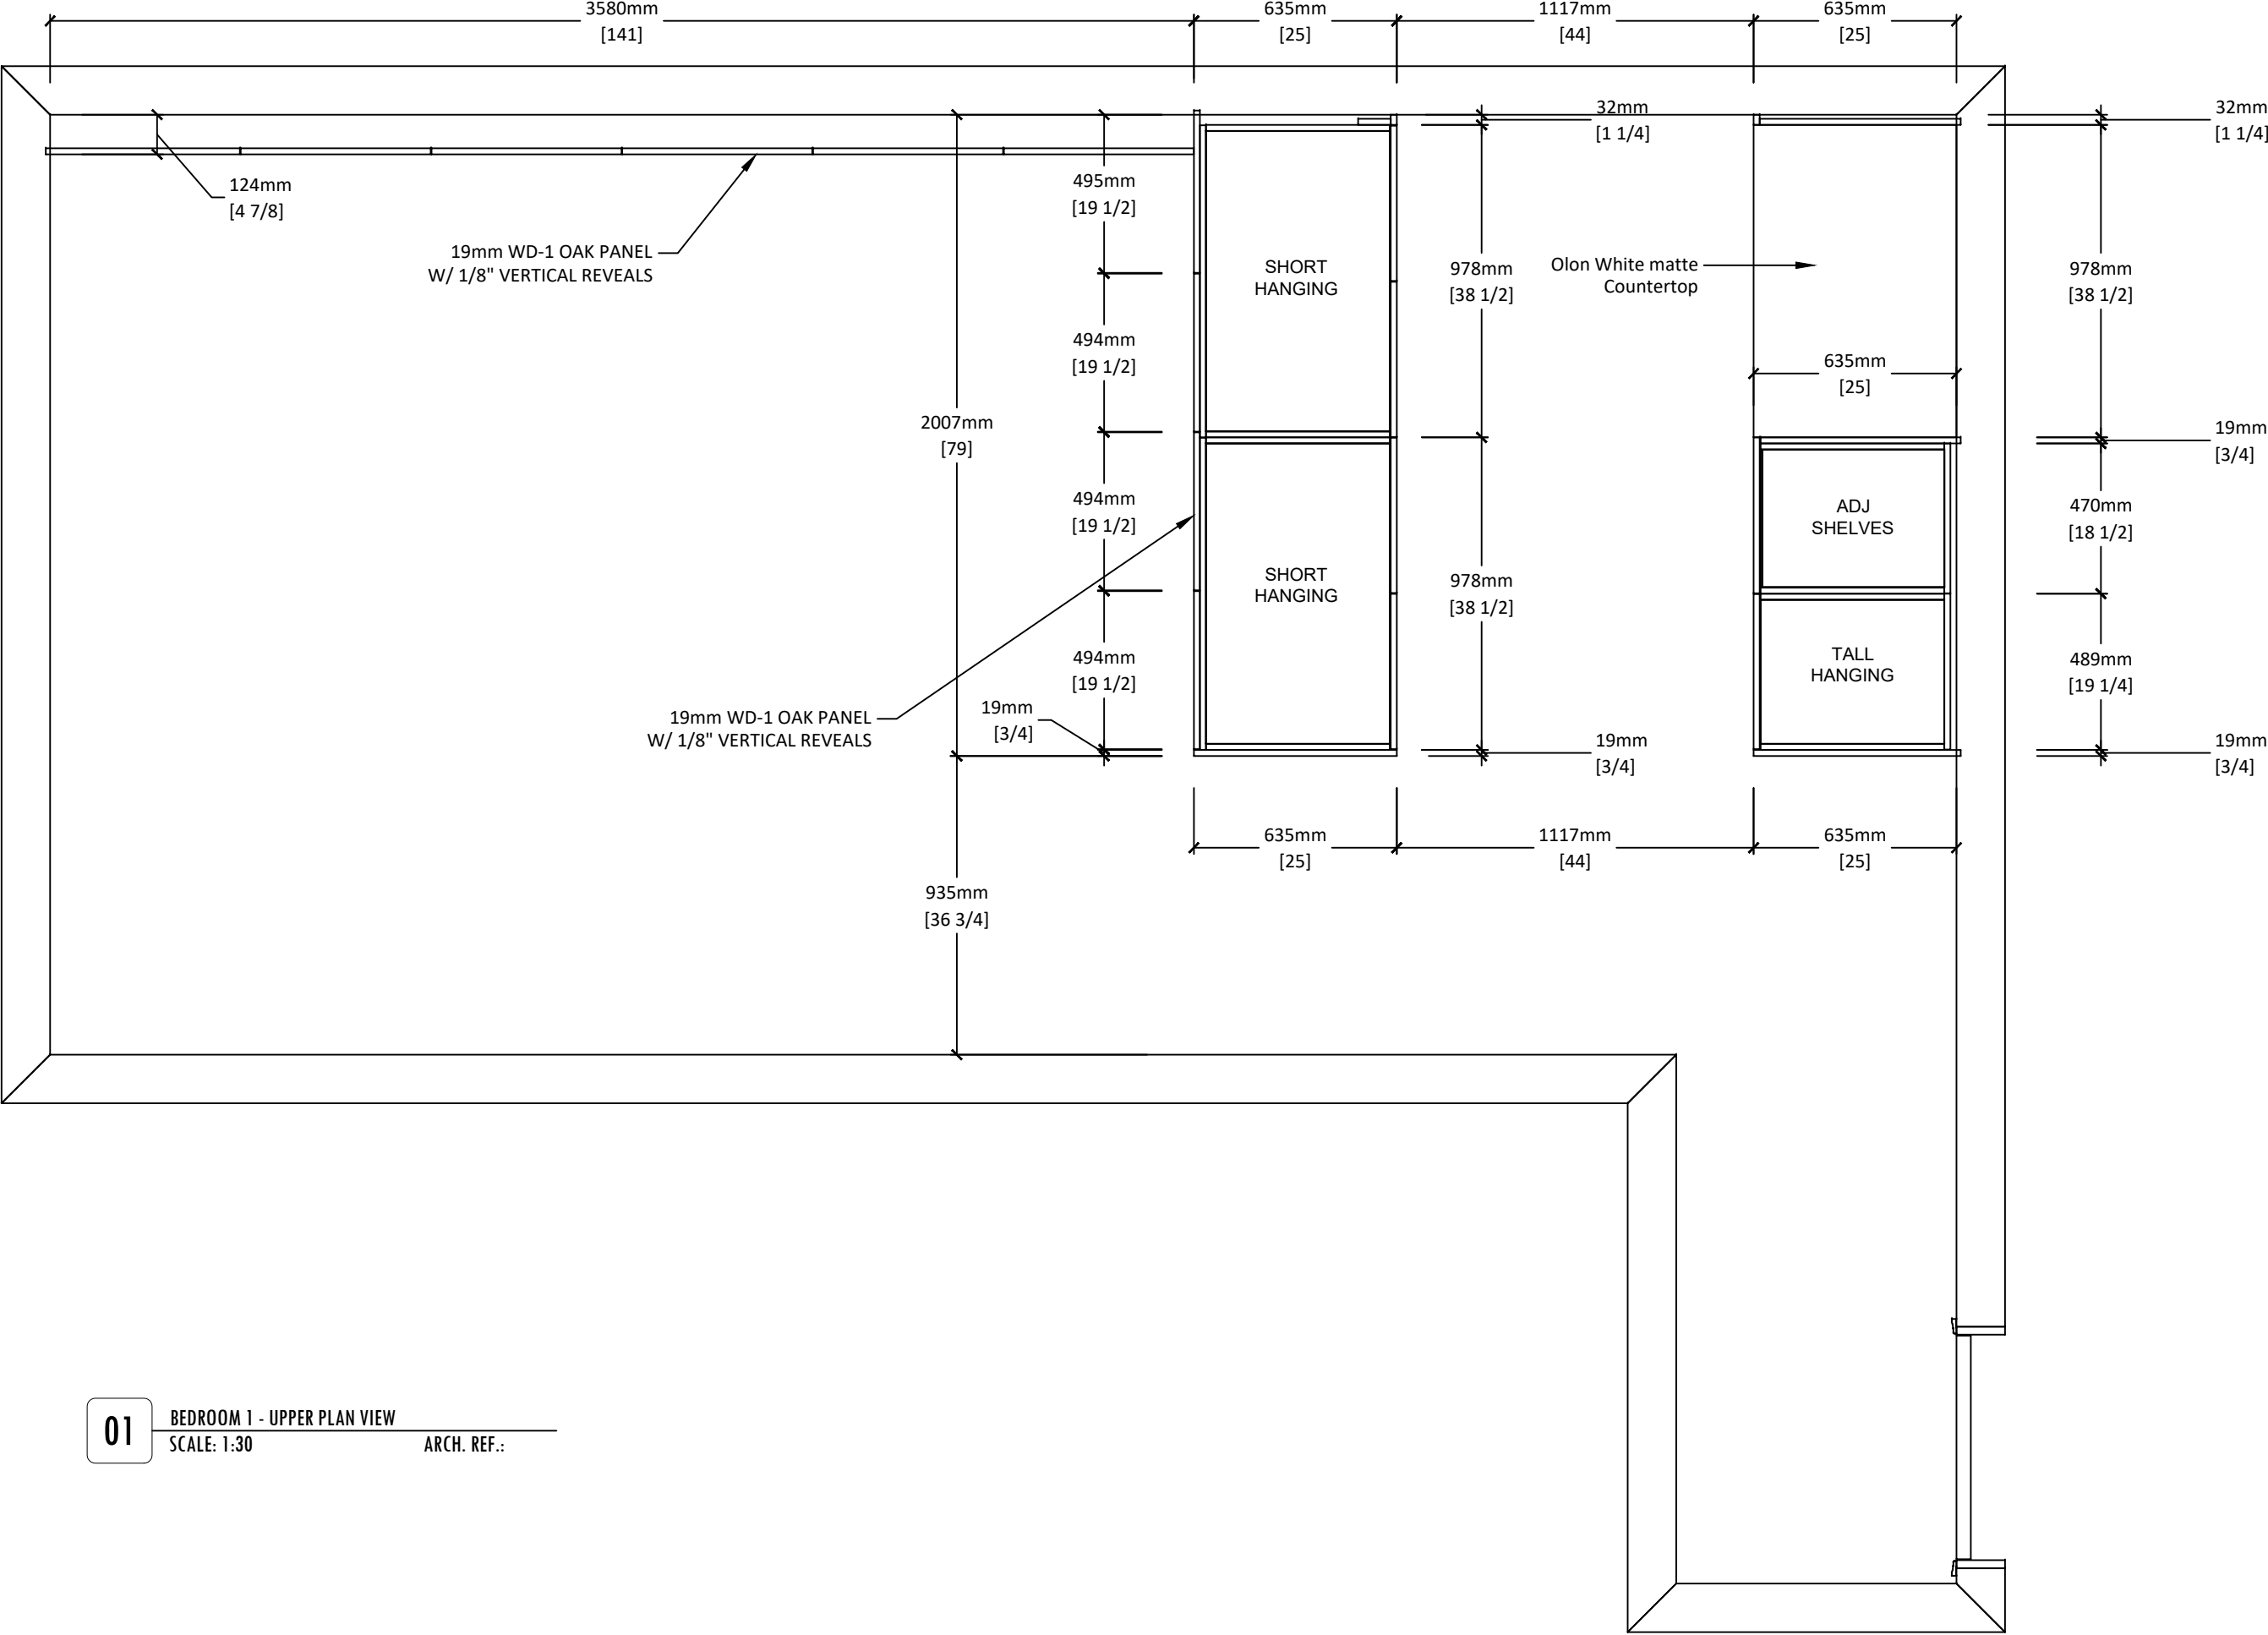

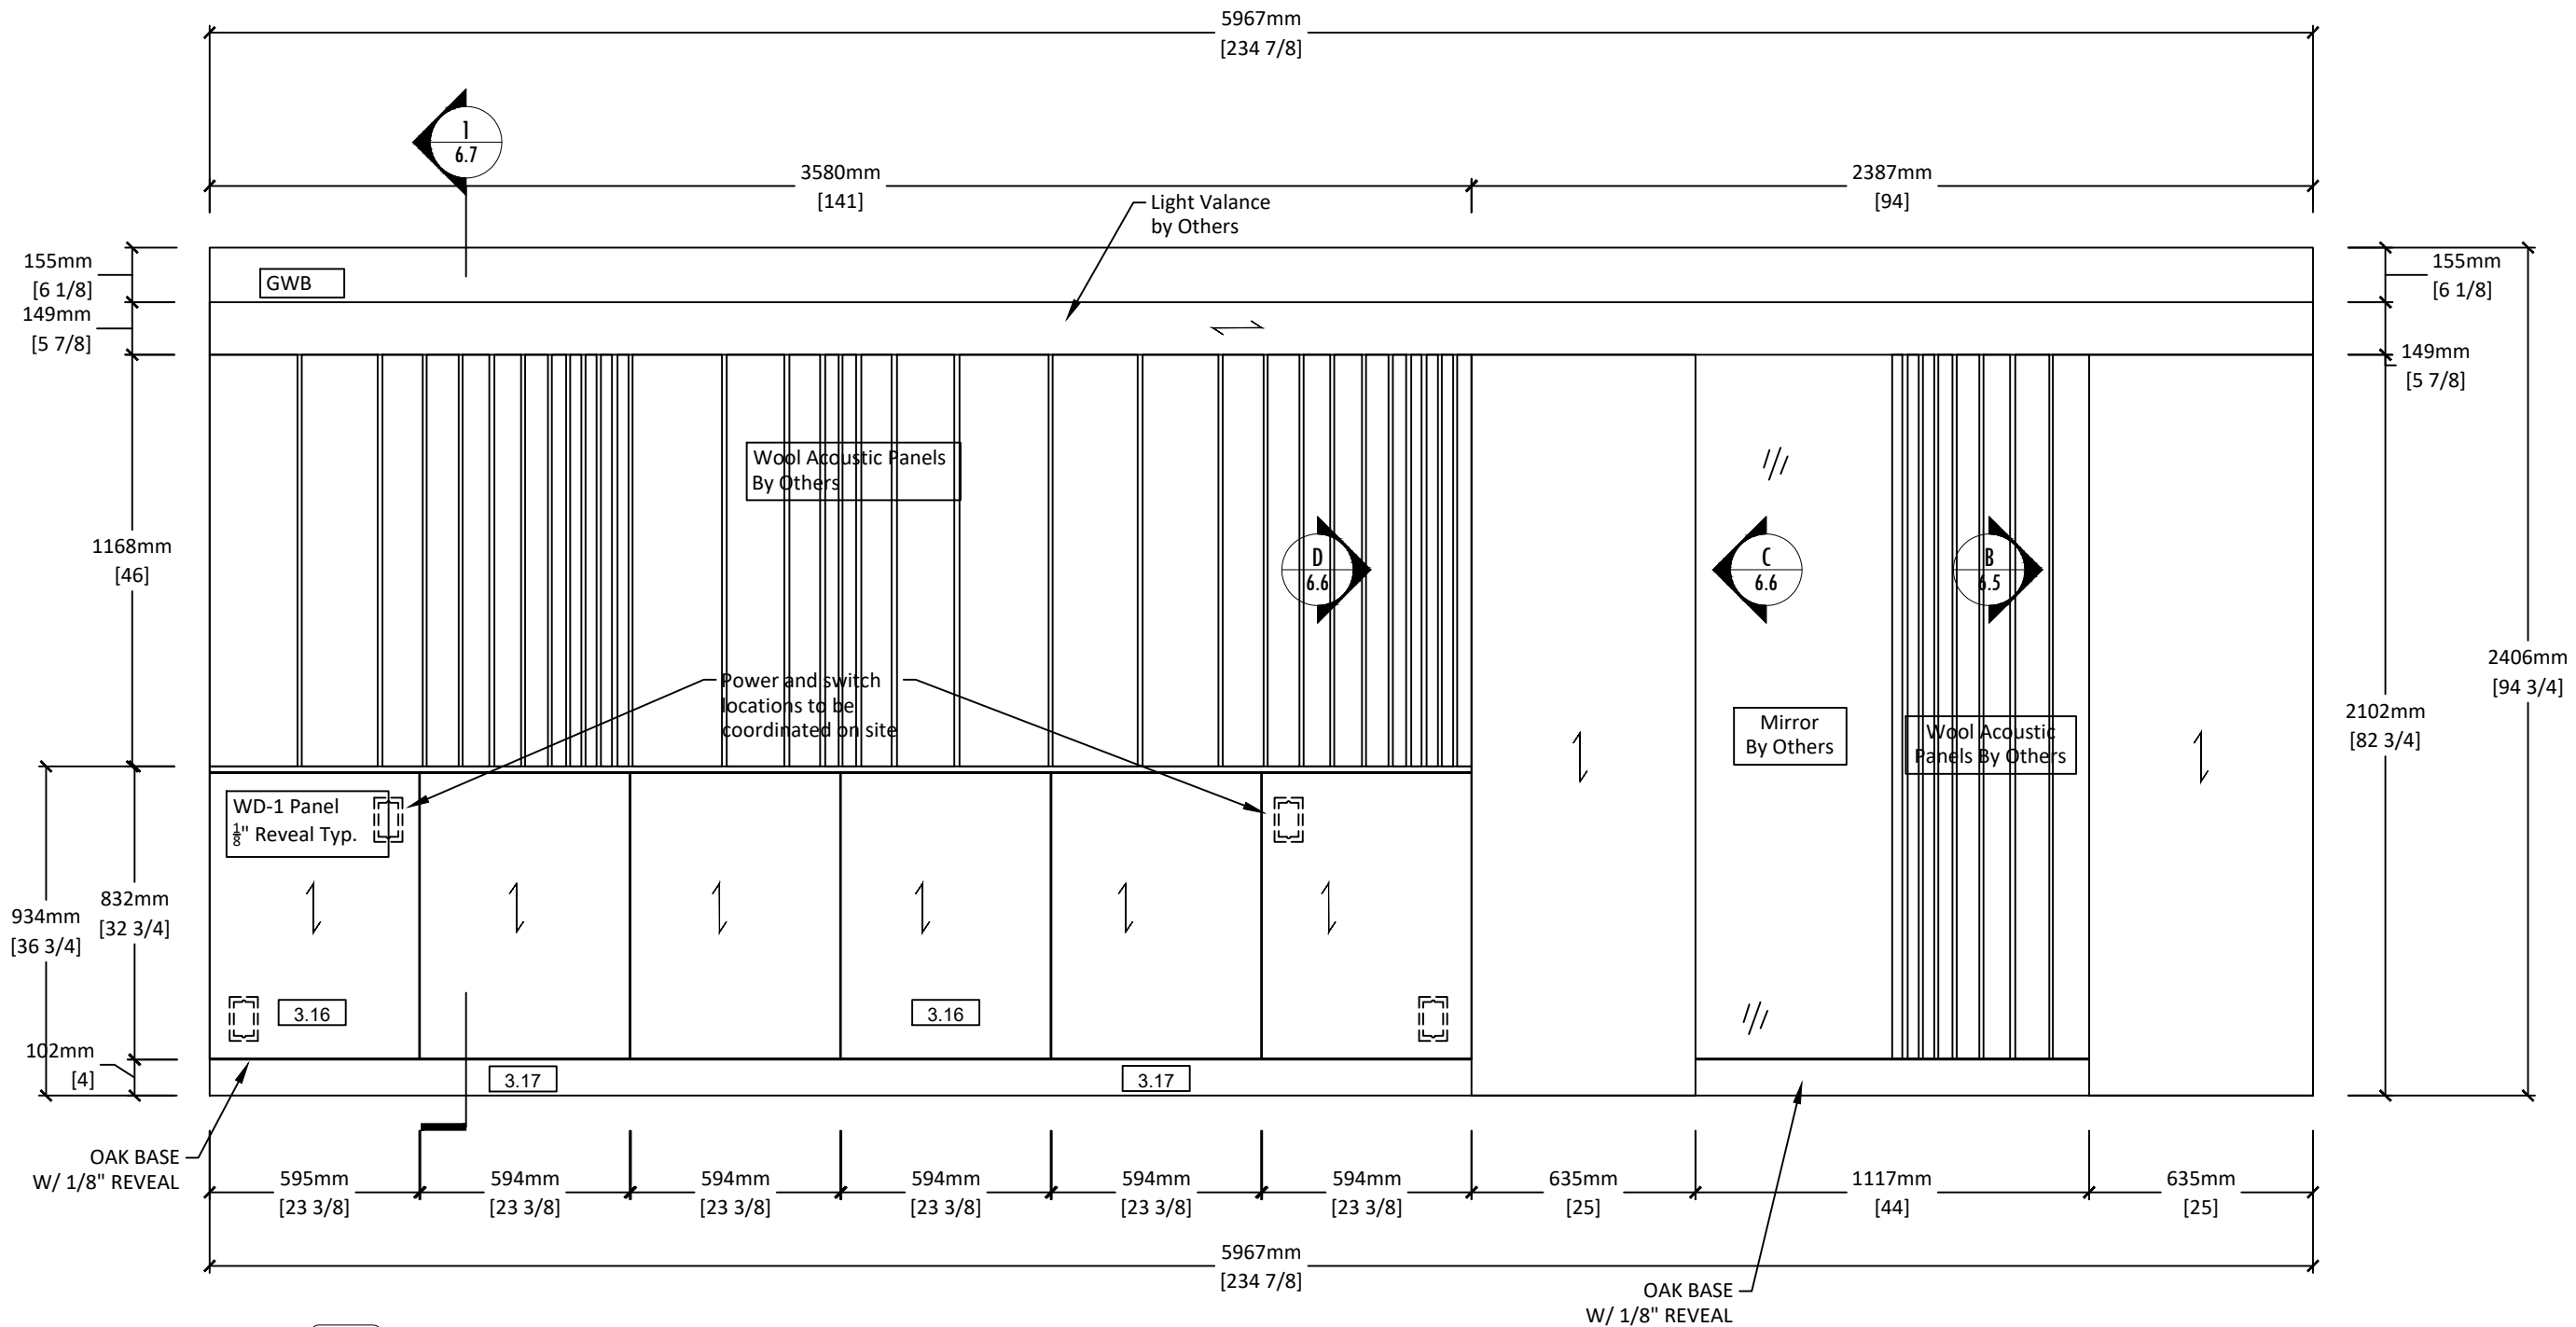


**A** **BEDROOM 1 - ELEVATION**  
SCALE: 1:20 ARCH. REF.:

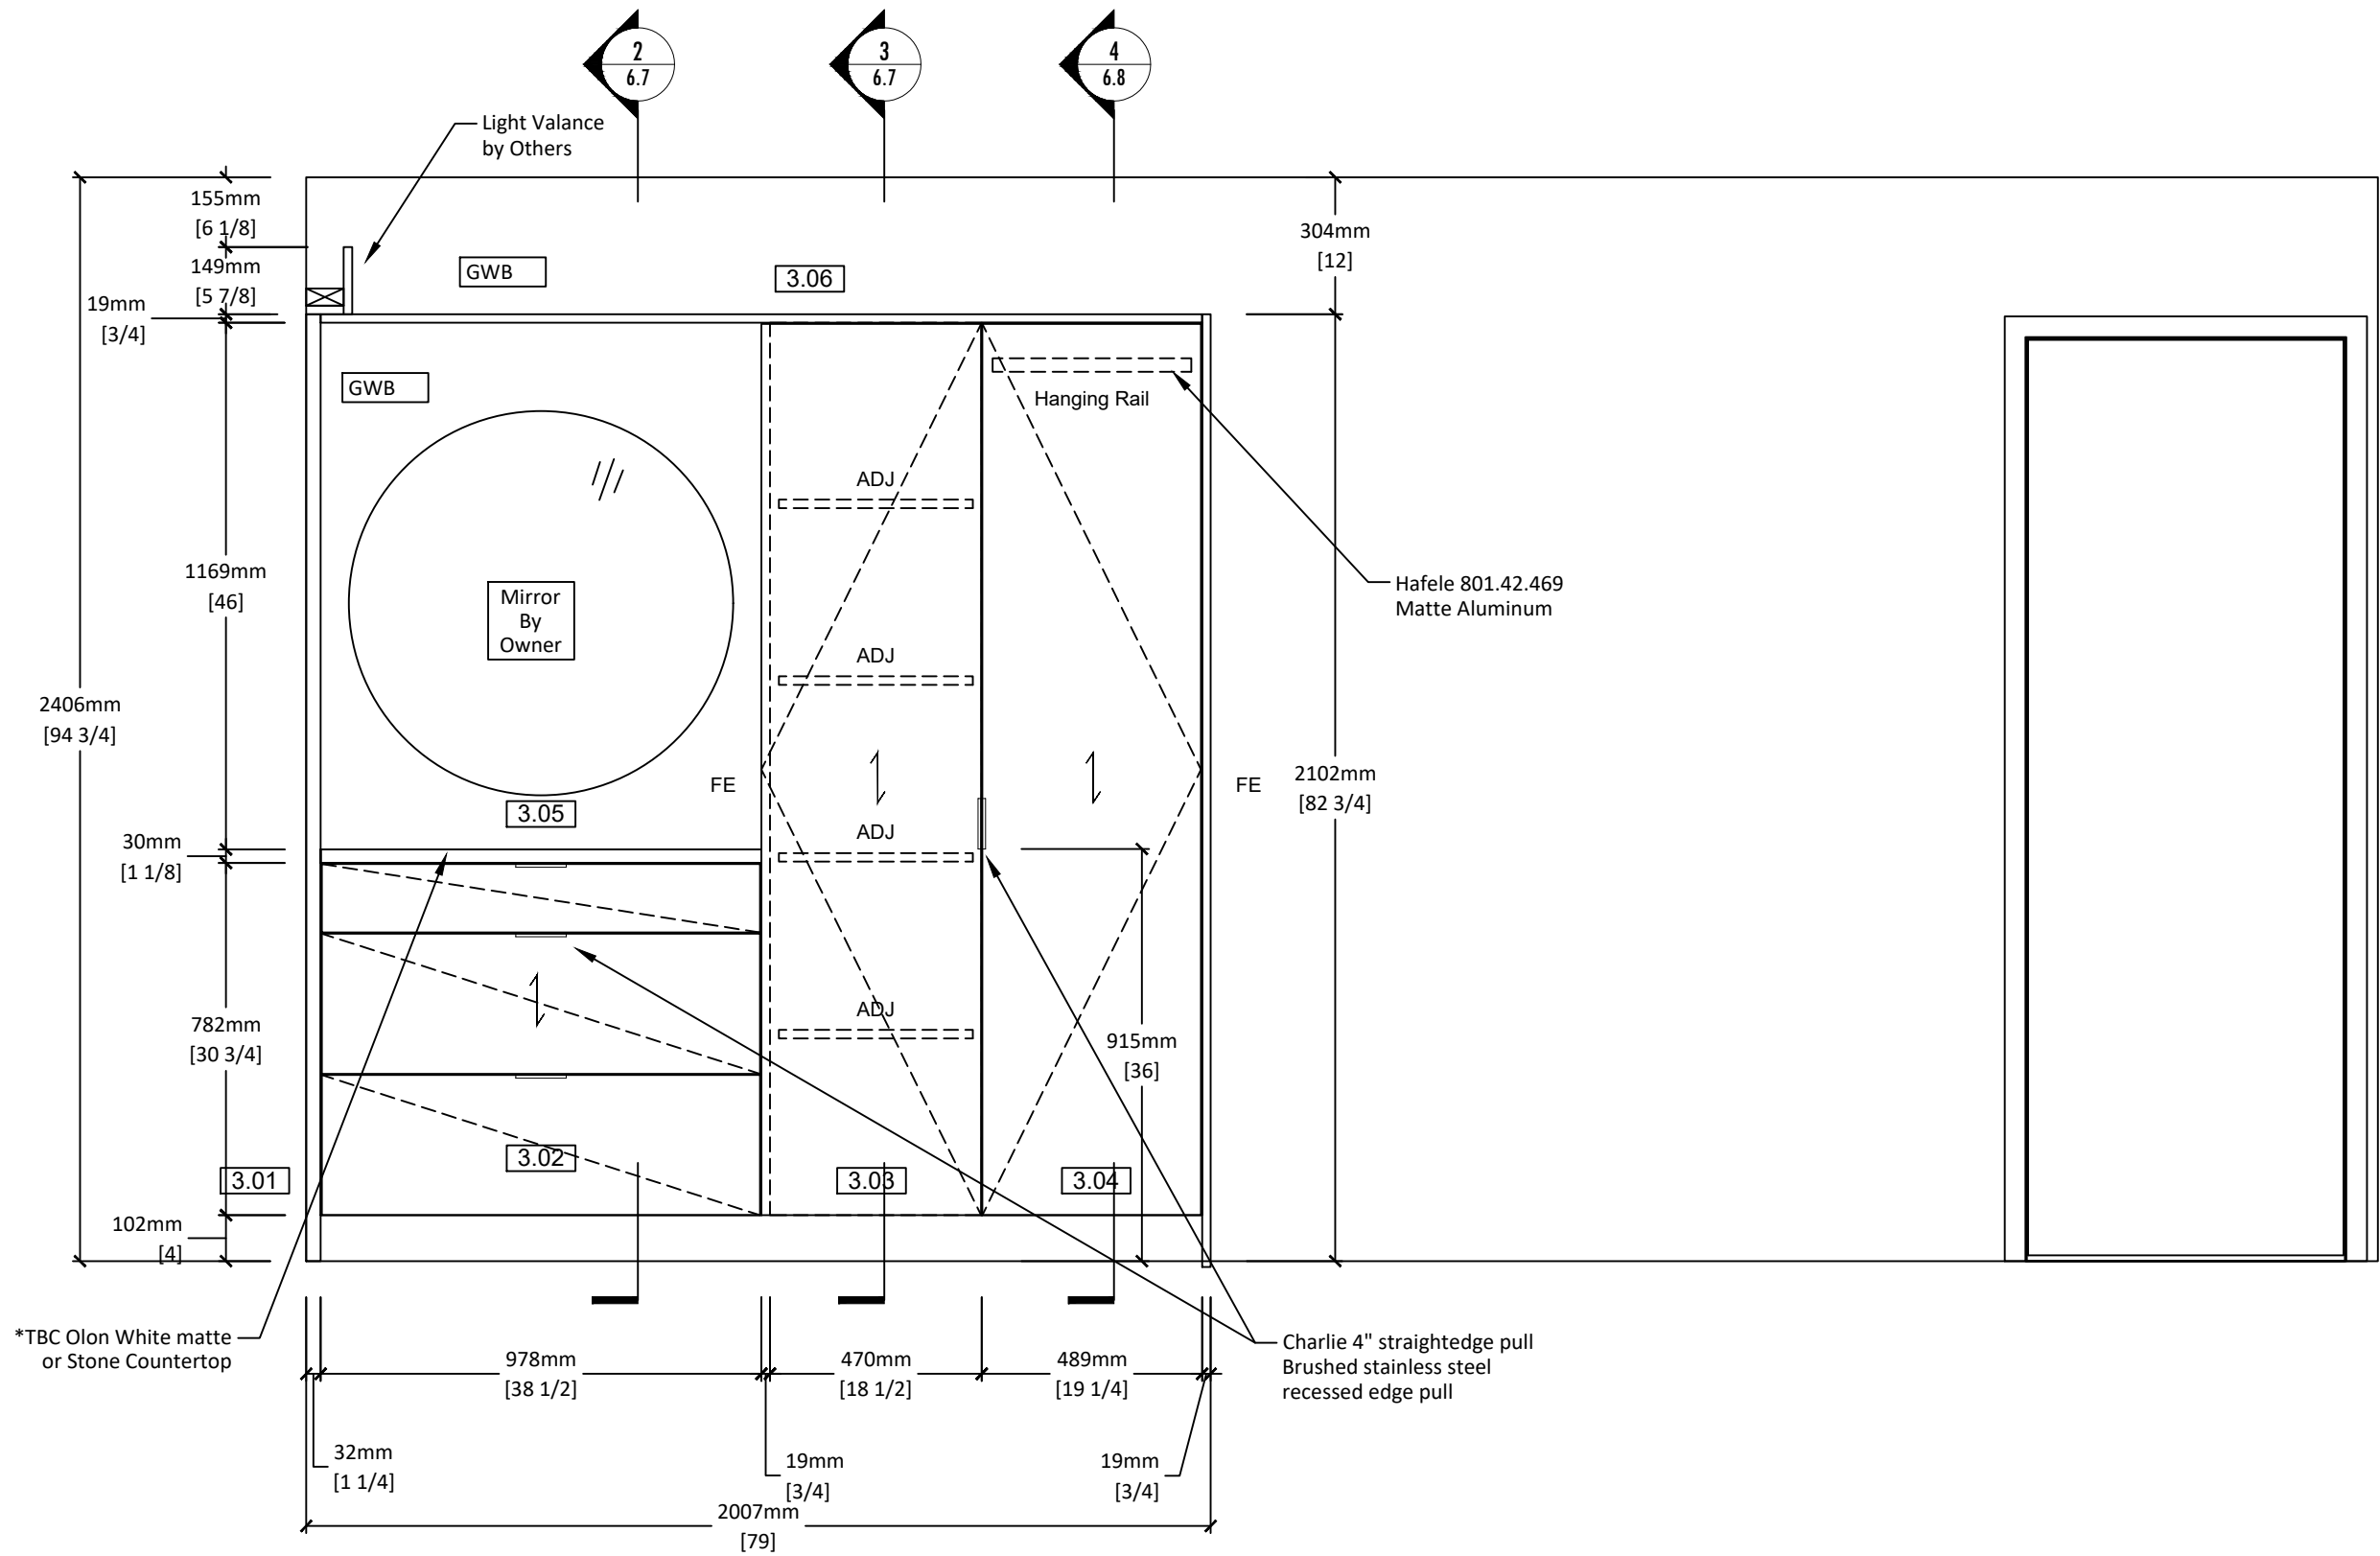


B

BEDROOM 1 - ELEVATION  
SCALE: 1:16




ARCH. REF.:

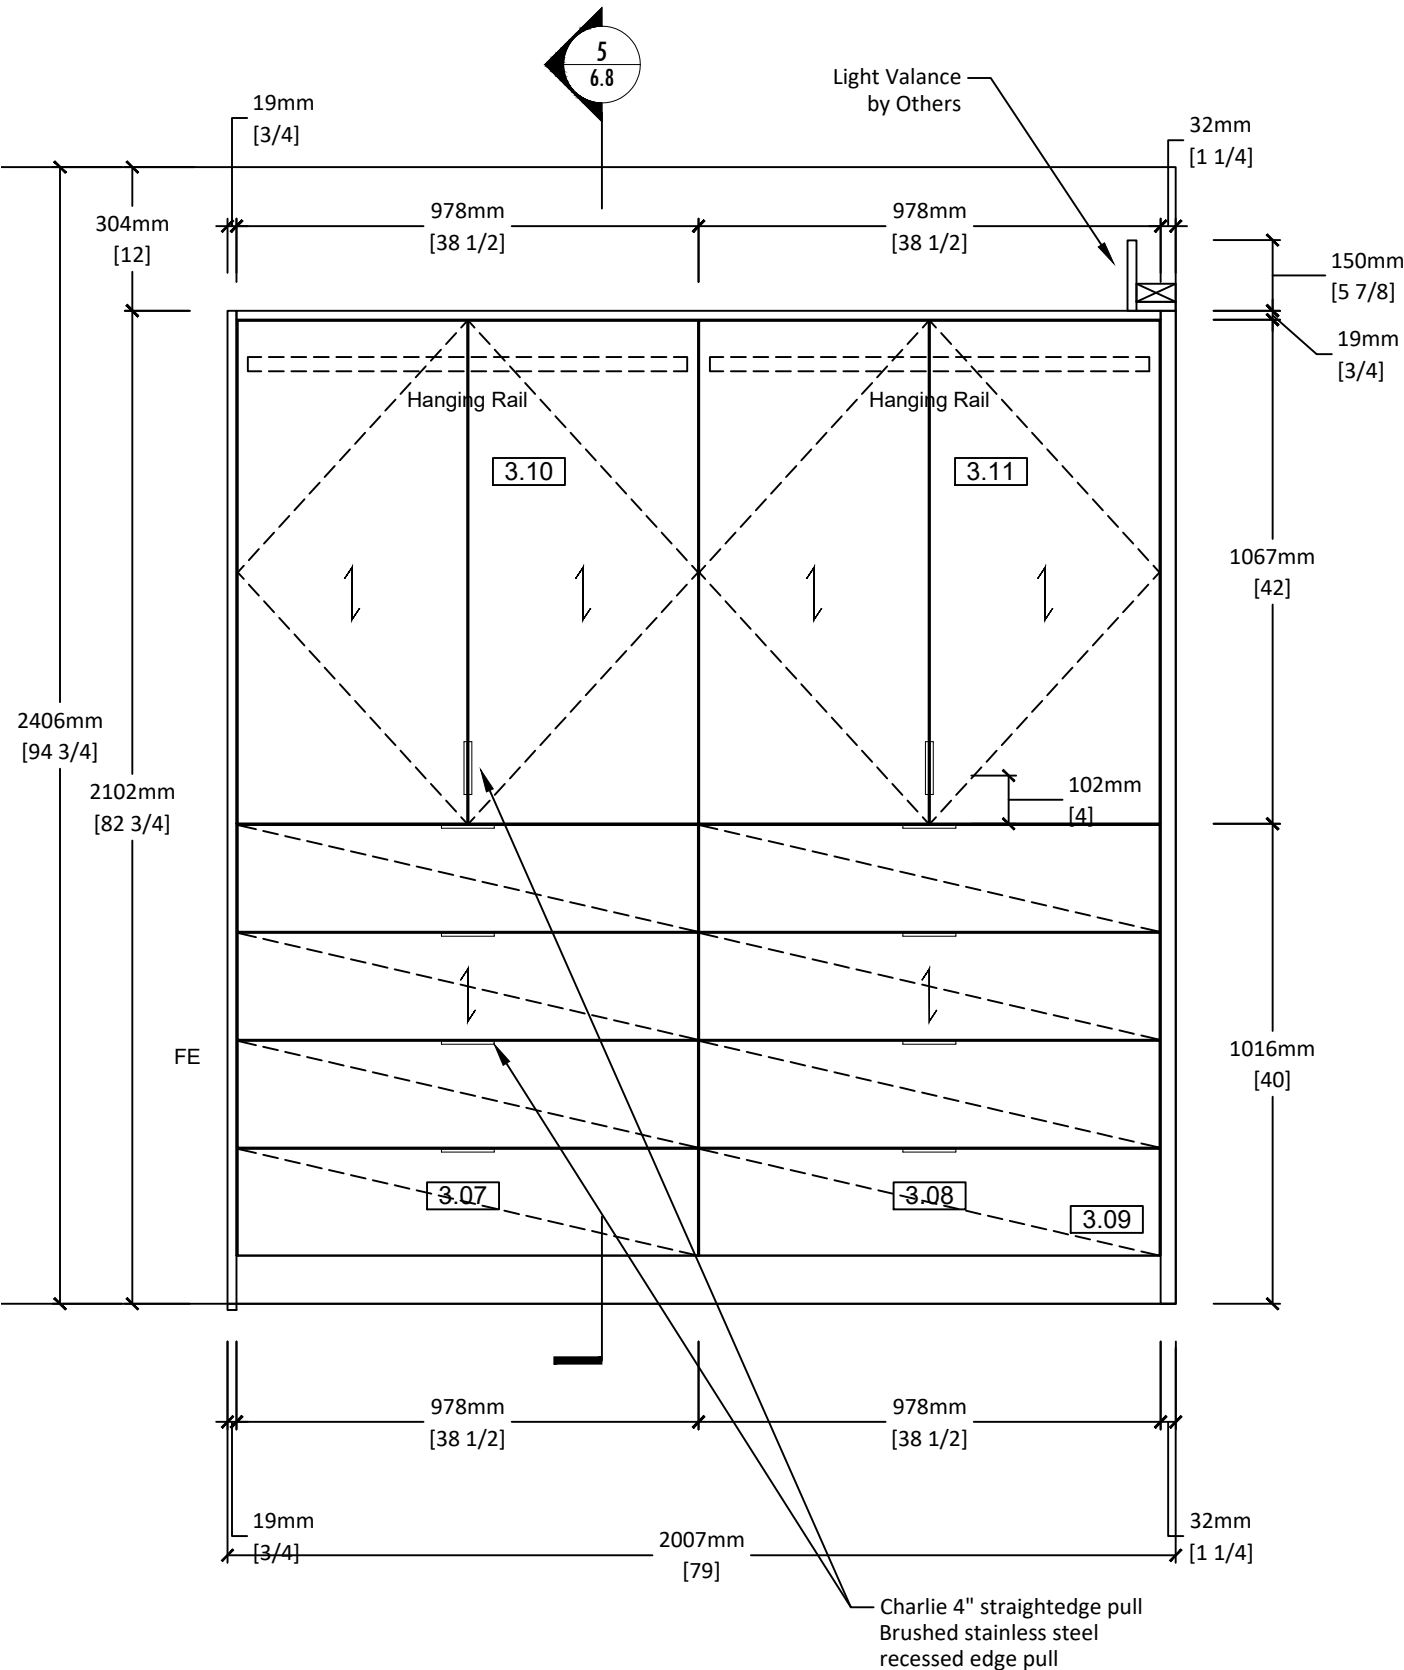

**C** BEDROOM 1 - ELEVATION  
SCALE: 1:16 ARCH. REF.:

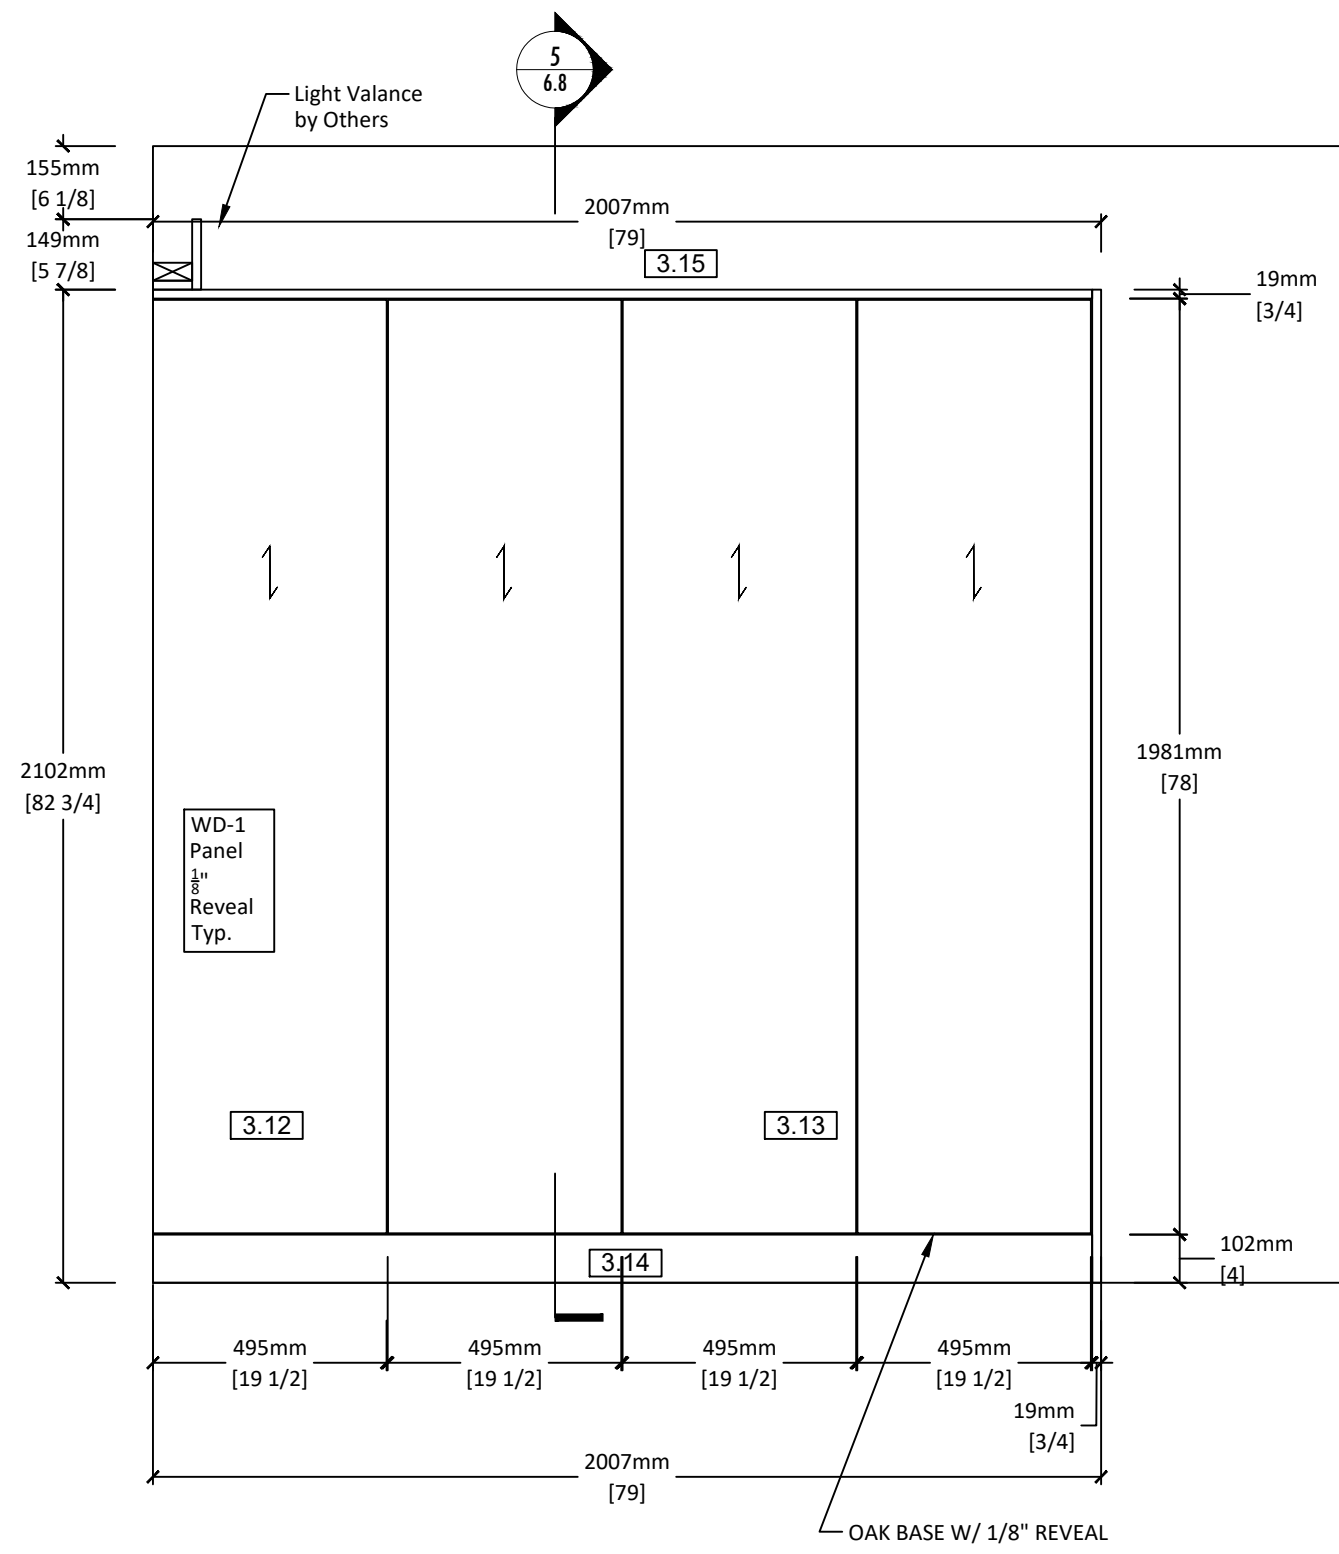

**D** BEDROOM 1 - ELEVATION  
SCALE: 1:16 ARCH. REF.:

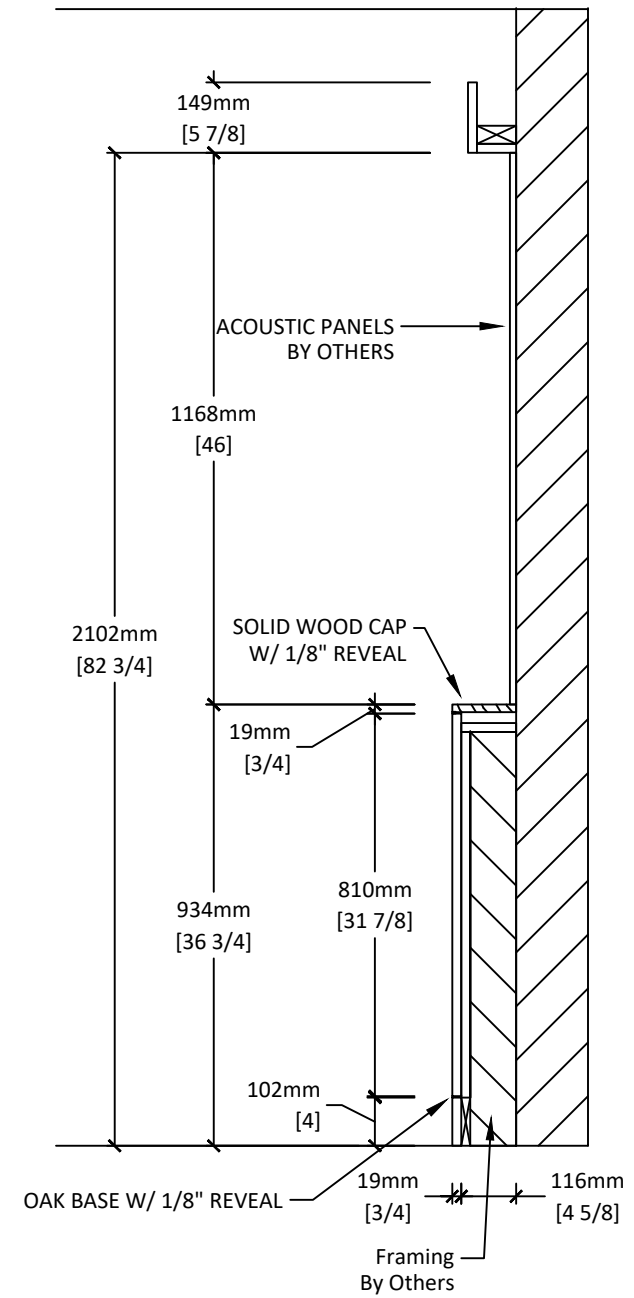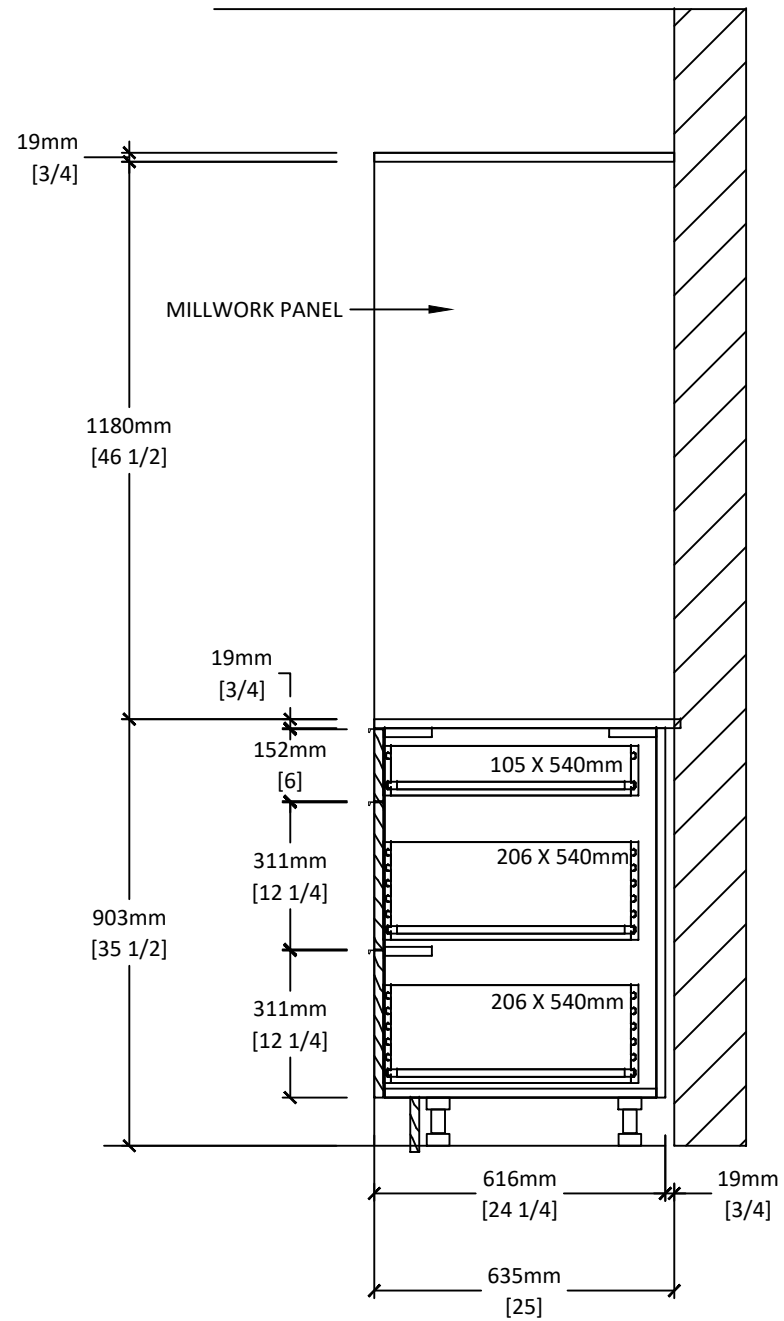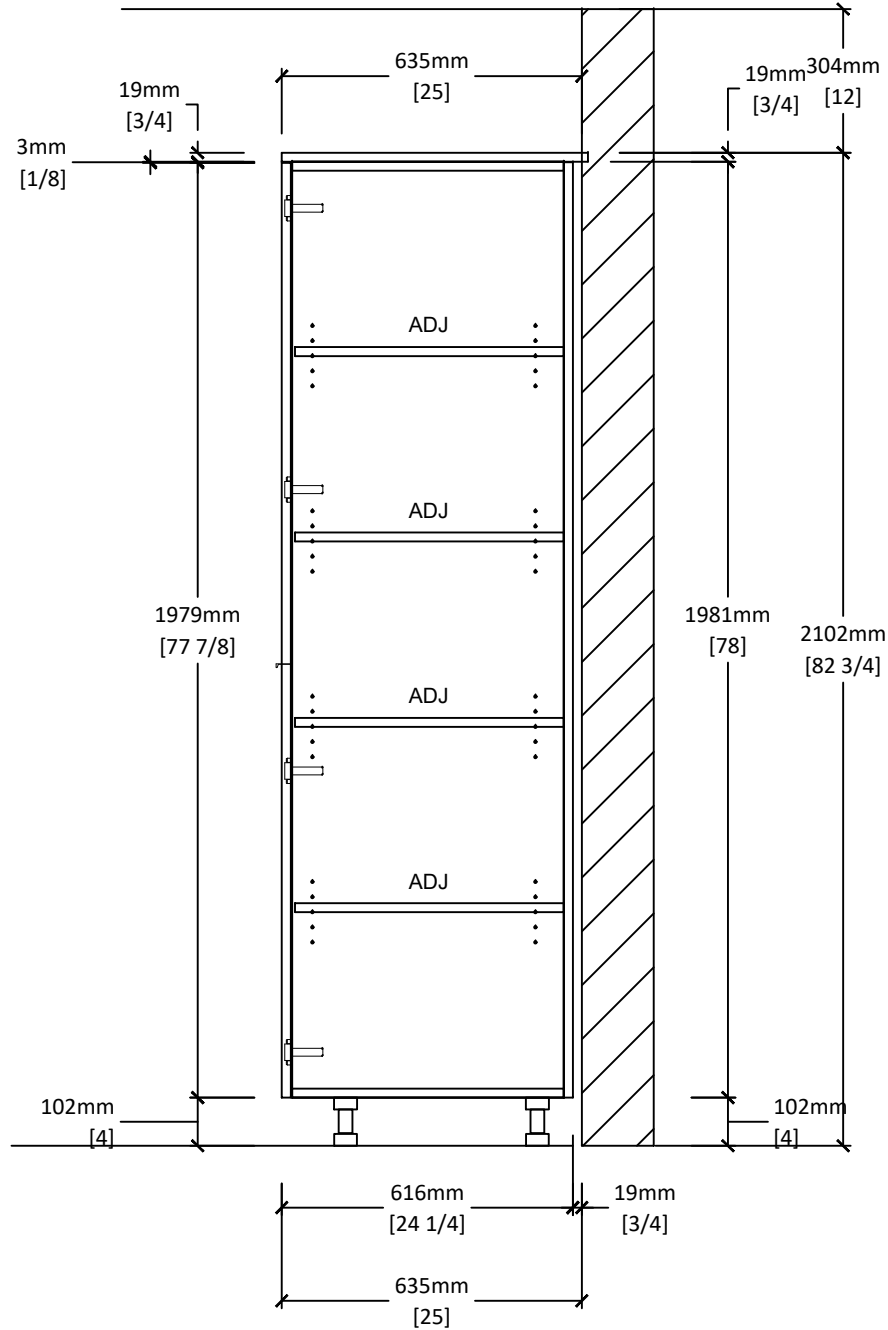

3

BEDROOM 1 - SECTION  
SCALE: 1:16

ARCH. REF.:

2

BEDROOM 1 - SECTION  
SCALE: 1:16


ARCH. REF.:

1

BEDROOM 1 - SECTION  
SCALE: 1:16

ARCH. REF.:




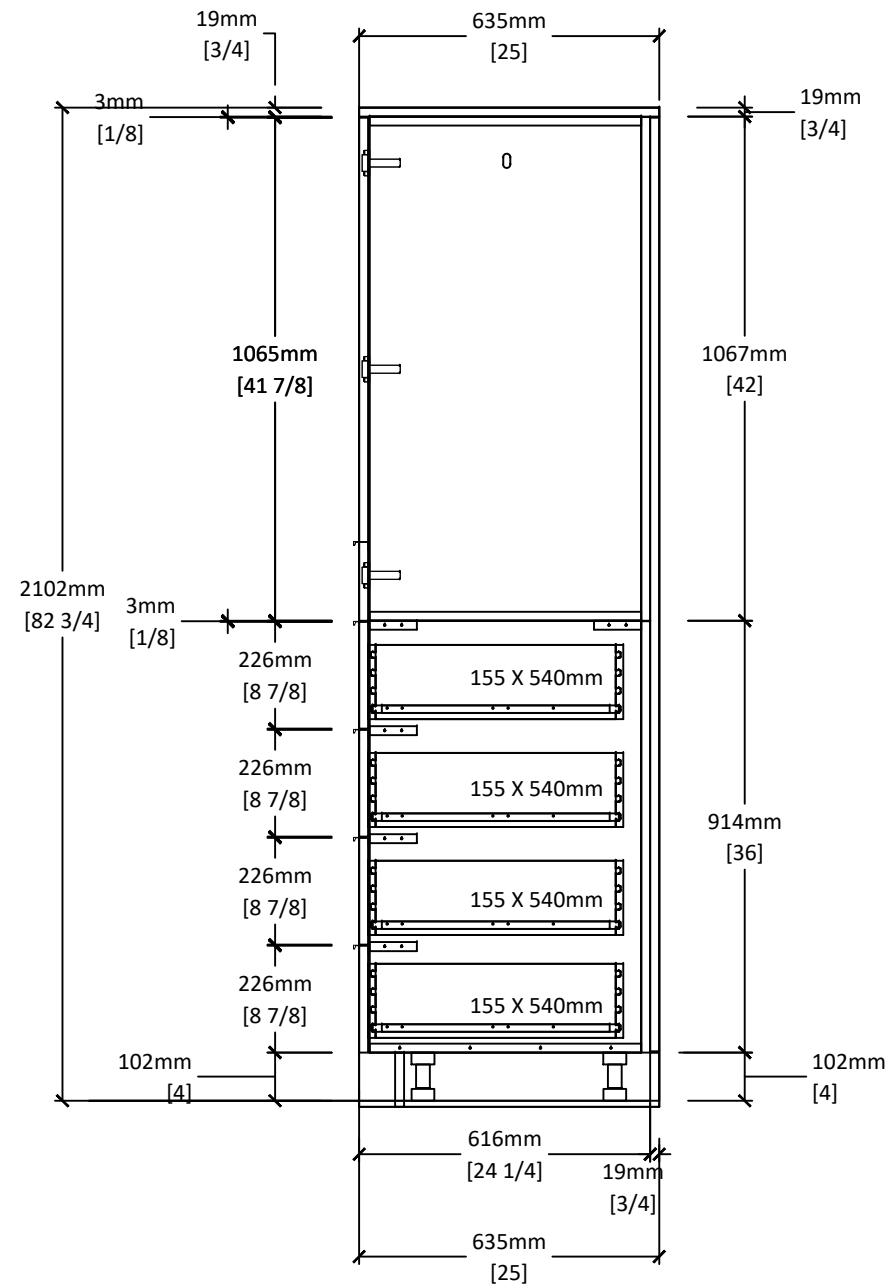

5

BEDROOM 1 - SECTION  
SCALE: 1:16

ARCH. REF.:

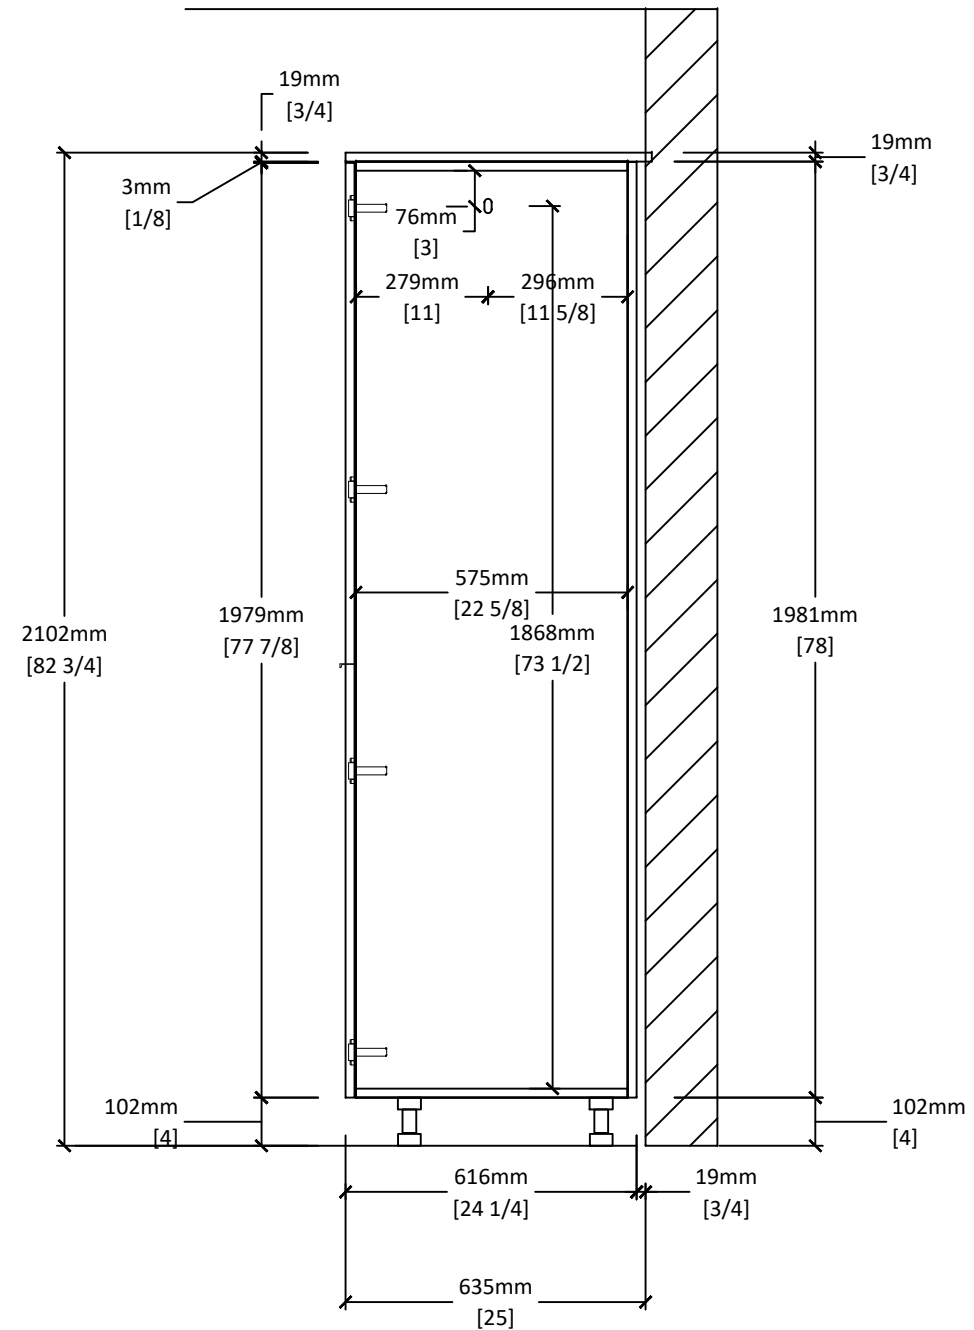

4

BEDROOM 1 - SECTION  
SCALE: 1:16

ARCH. REF.: