


1 116/DINING ROOM
1/2" = 1'-0"

NORTH

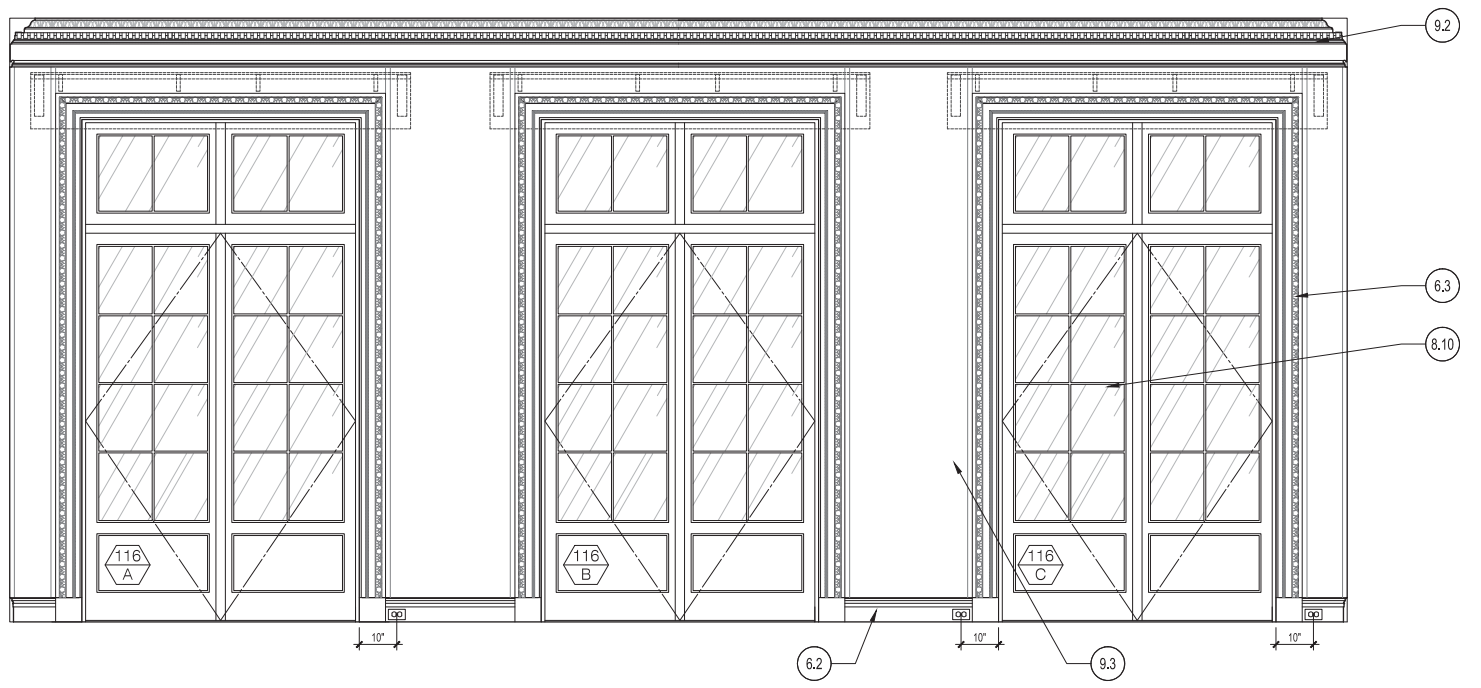

2 116/DINING ROOM
1/2" = 1'-0"

SOUTH