

INFINITE DESIGNS INC

Fine Custom Cabinetry
 7602 San Fernando Road, Sun Valley, CA 91352 (818)612 - 9445
 www.infinitedesigns.com

Name:
 Address:
 City: State:

DORMAN RESIDENCE


Revisions:

Drawn By:


Print Date:

Job #:

Sheet #:

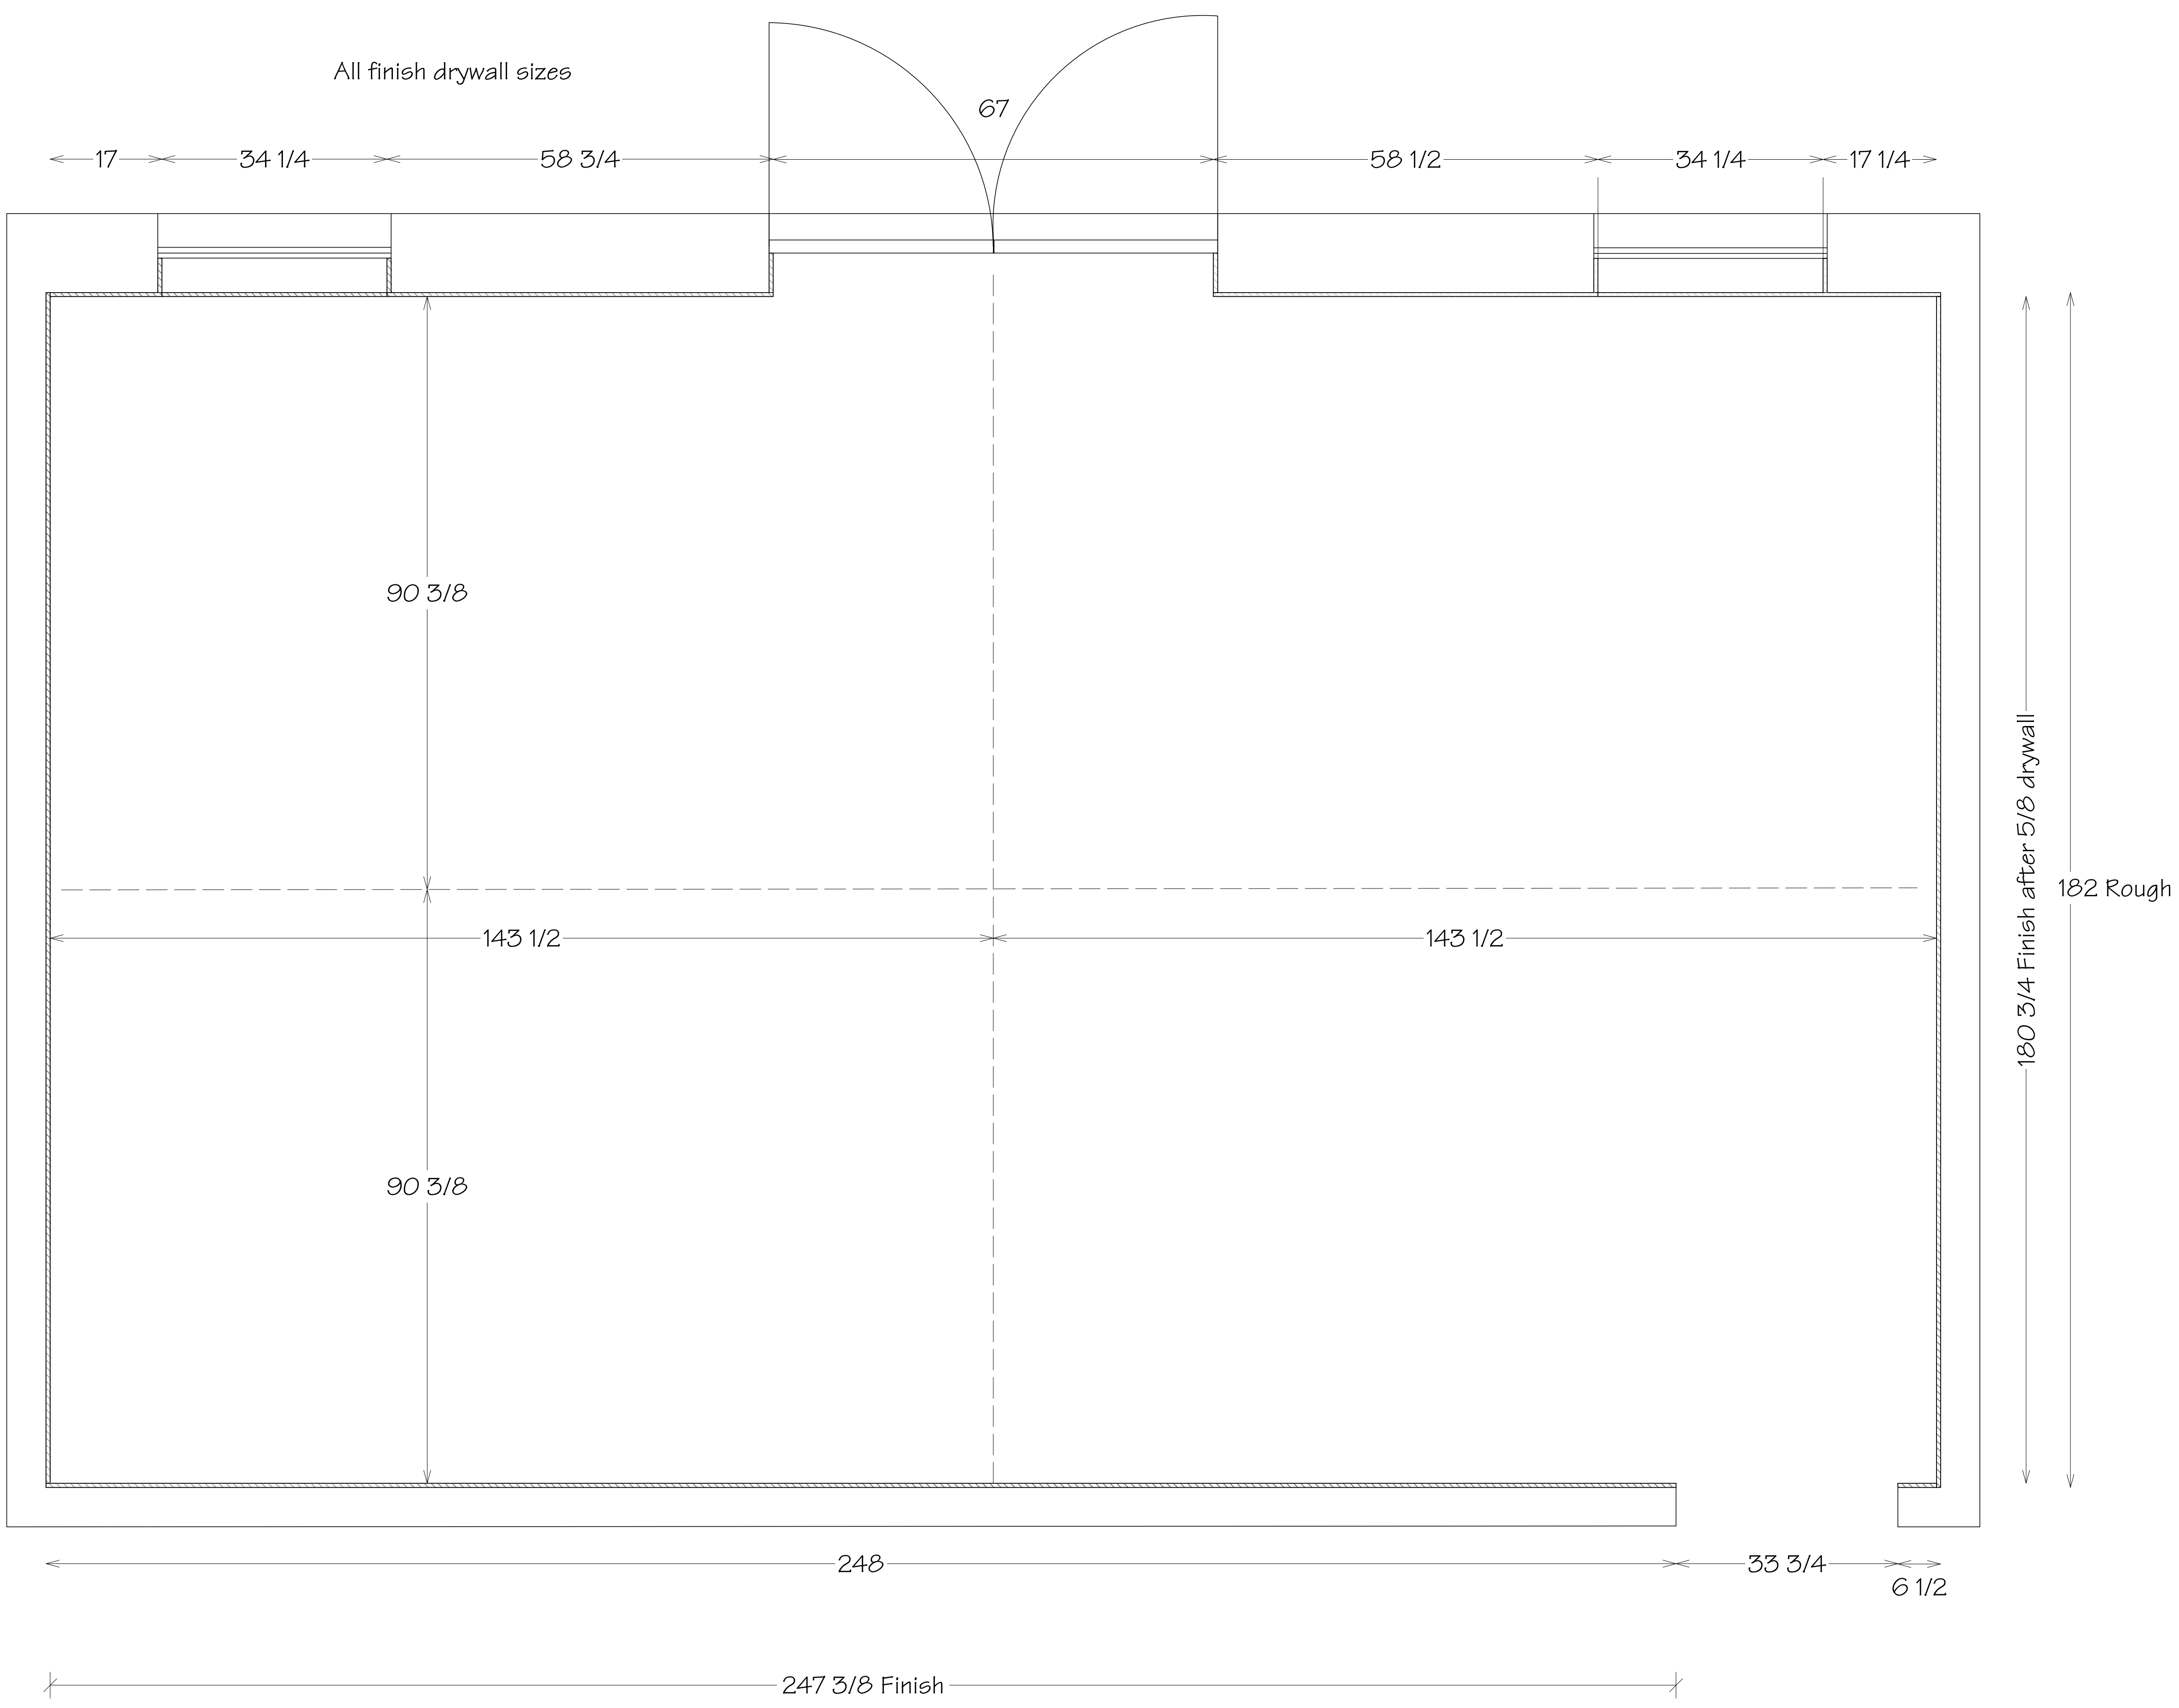

RODS OFFICE
 As Built Sizes

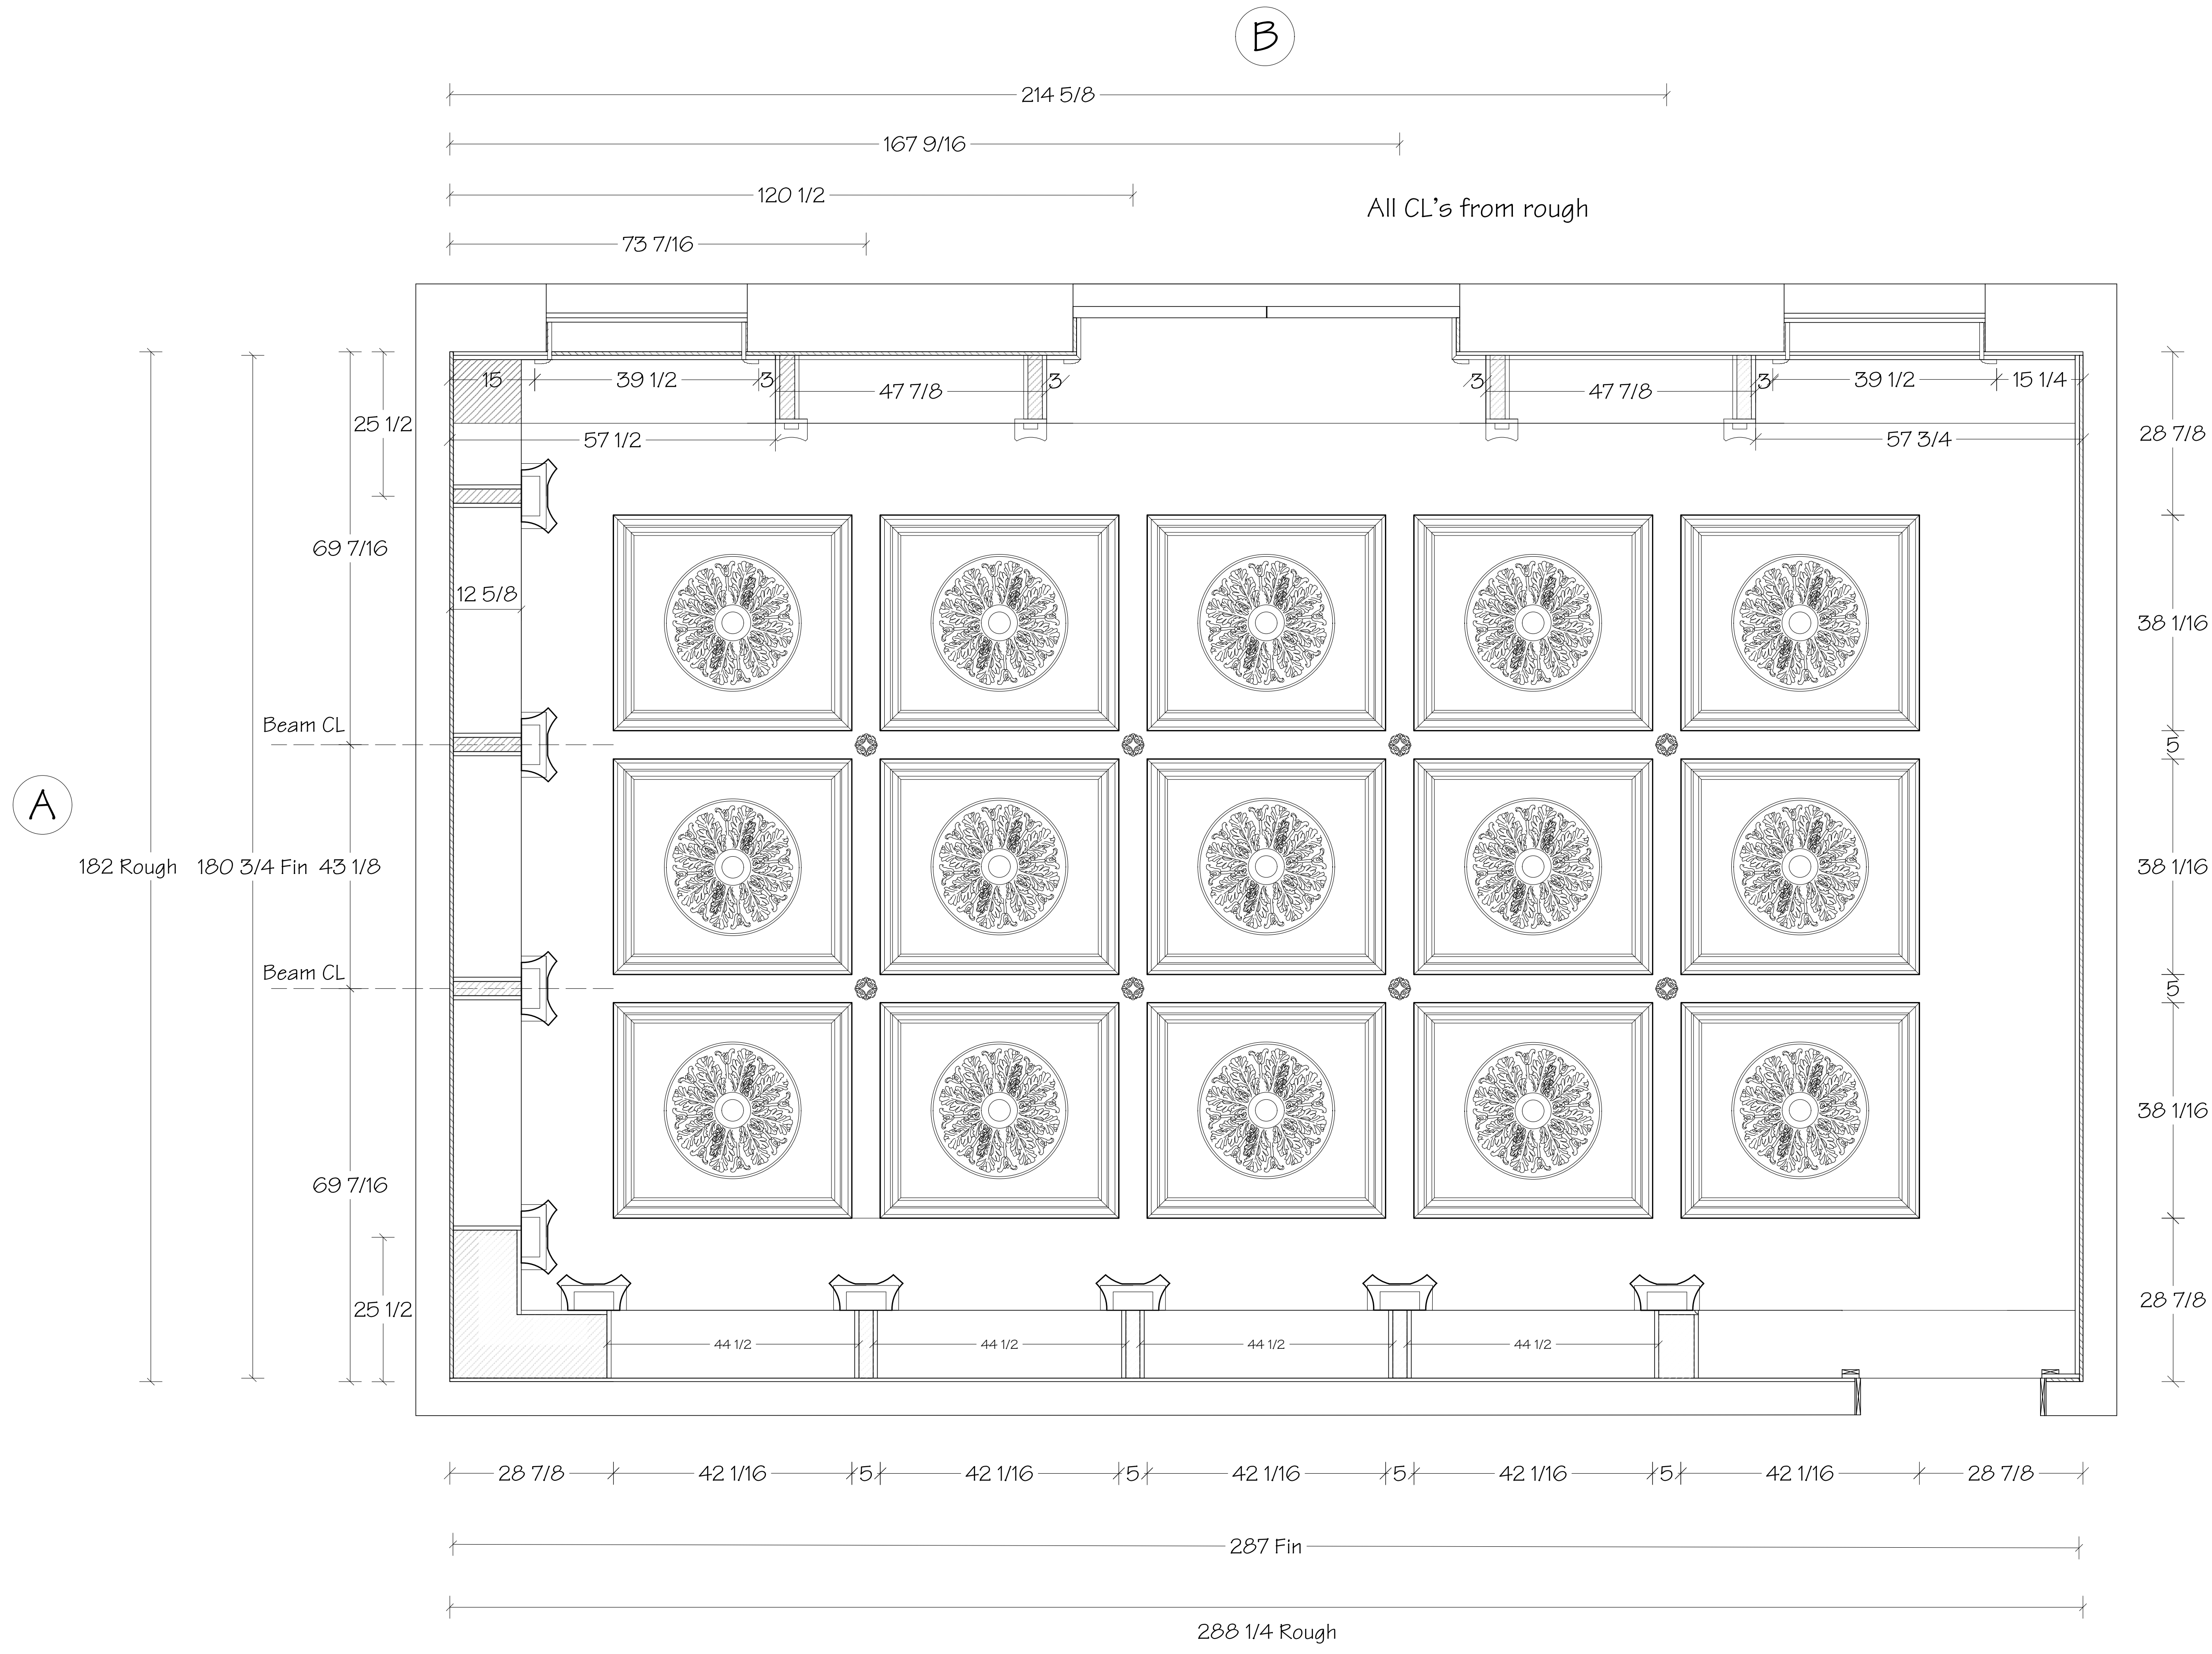

RODS OFFICE
Ceiling Plan

INFINITE DESIGNS INC

Fine Custom Cabinetry
7602 San Fernando Road, Sun Valley, CA 91352 (818)612 - 9445
www.infinitedesigns.com


DORMAN RESIDENCE

Revisions:

Drawn By: SERGE

Print Date:

Job #: Sheet #:

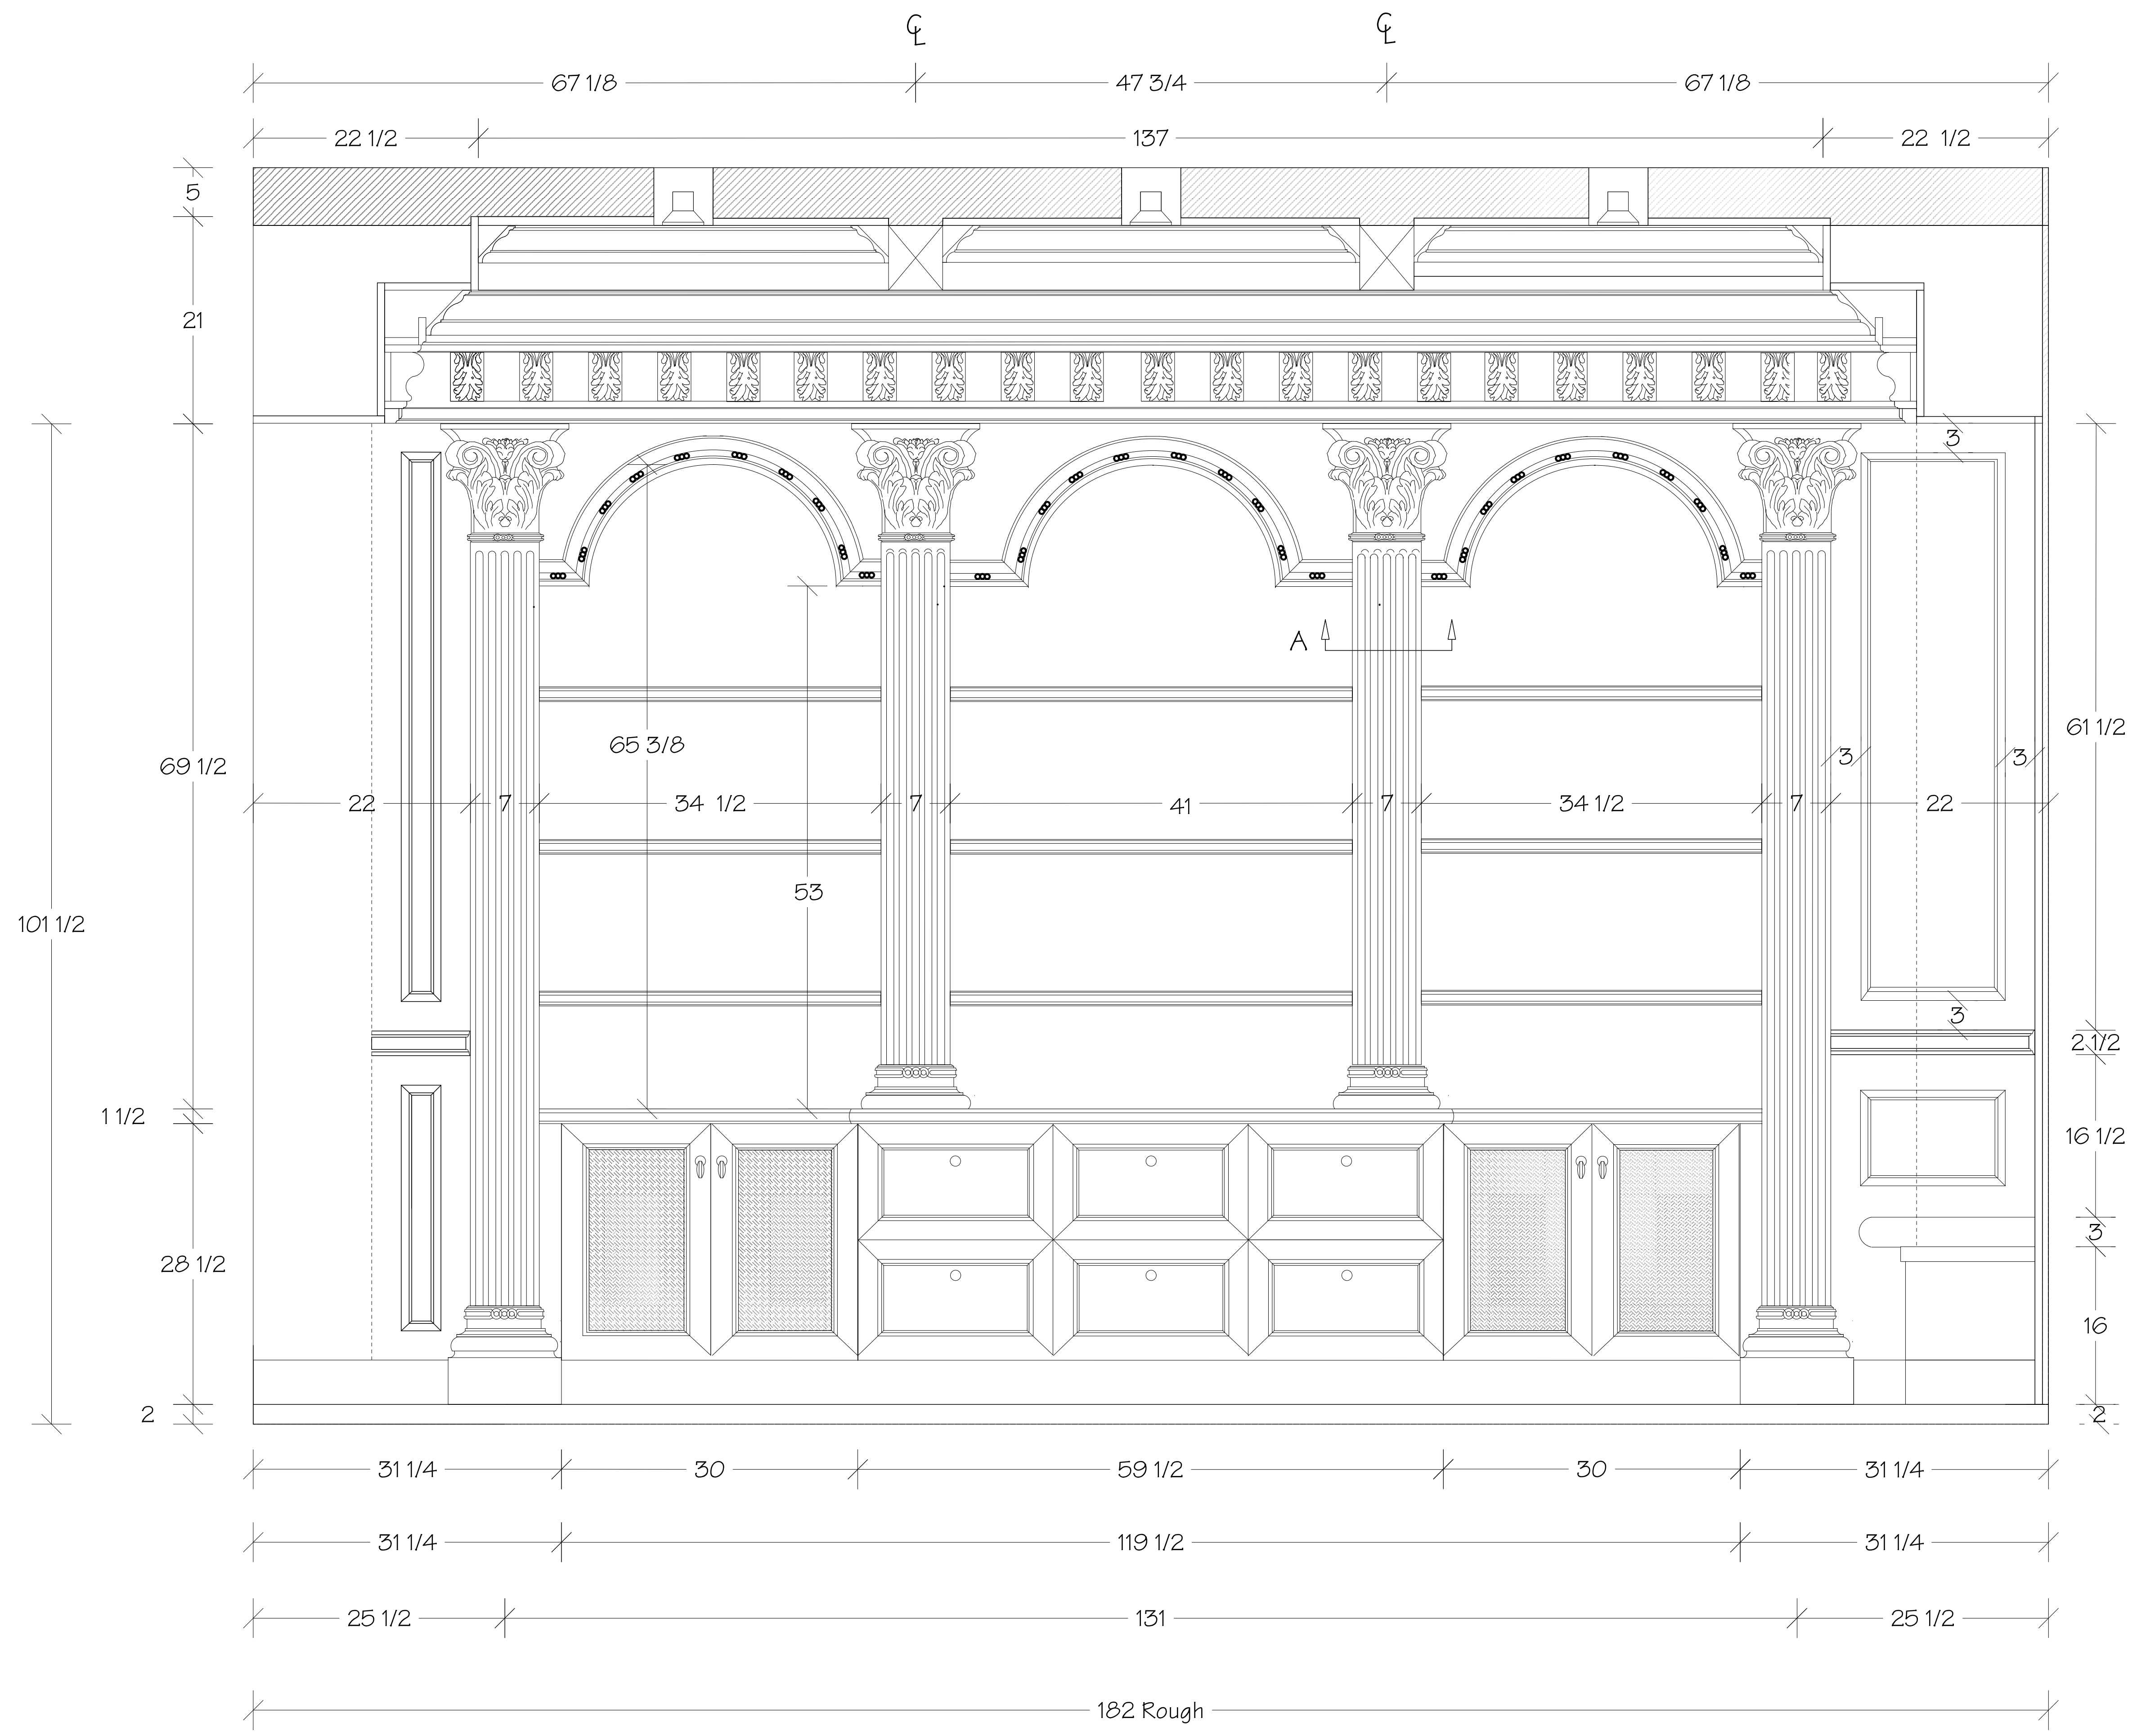

RODS OFFICE
Elevation A

INFINITE DESIGNS INC

Fine Custom Cabinetry

7602 San Fernando Road, Sun Valley, CA 91352 (818)612 - 9445

www.infinitedesigns.com

Name:
Address:
City: State:


DORMAN RESIDENCE

Revisions:

Drawn By: SERGE

Print Date:

Job #: Sheet #:

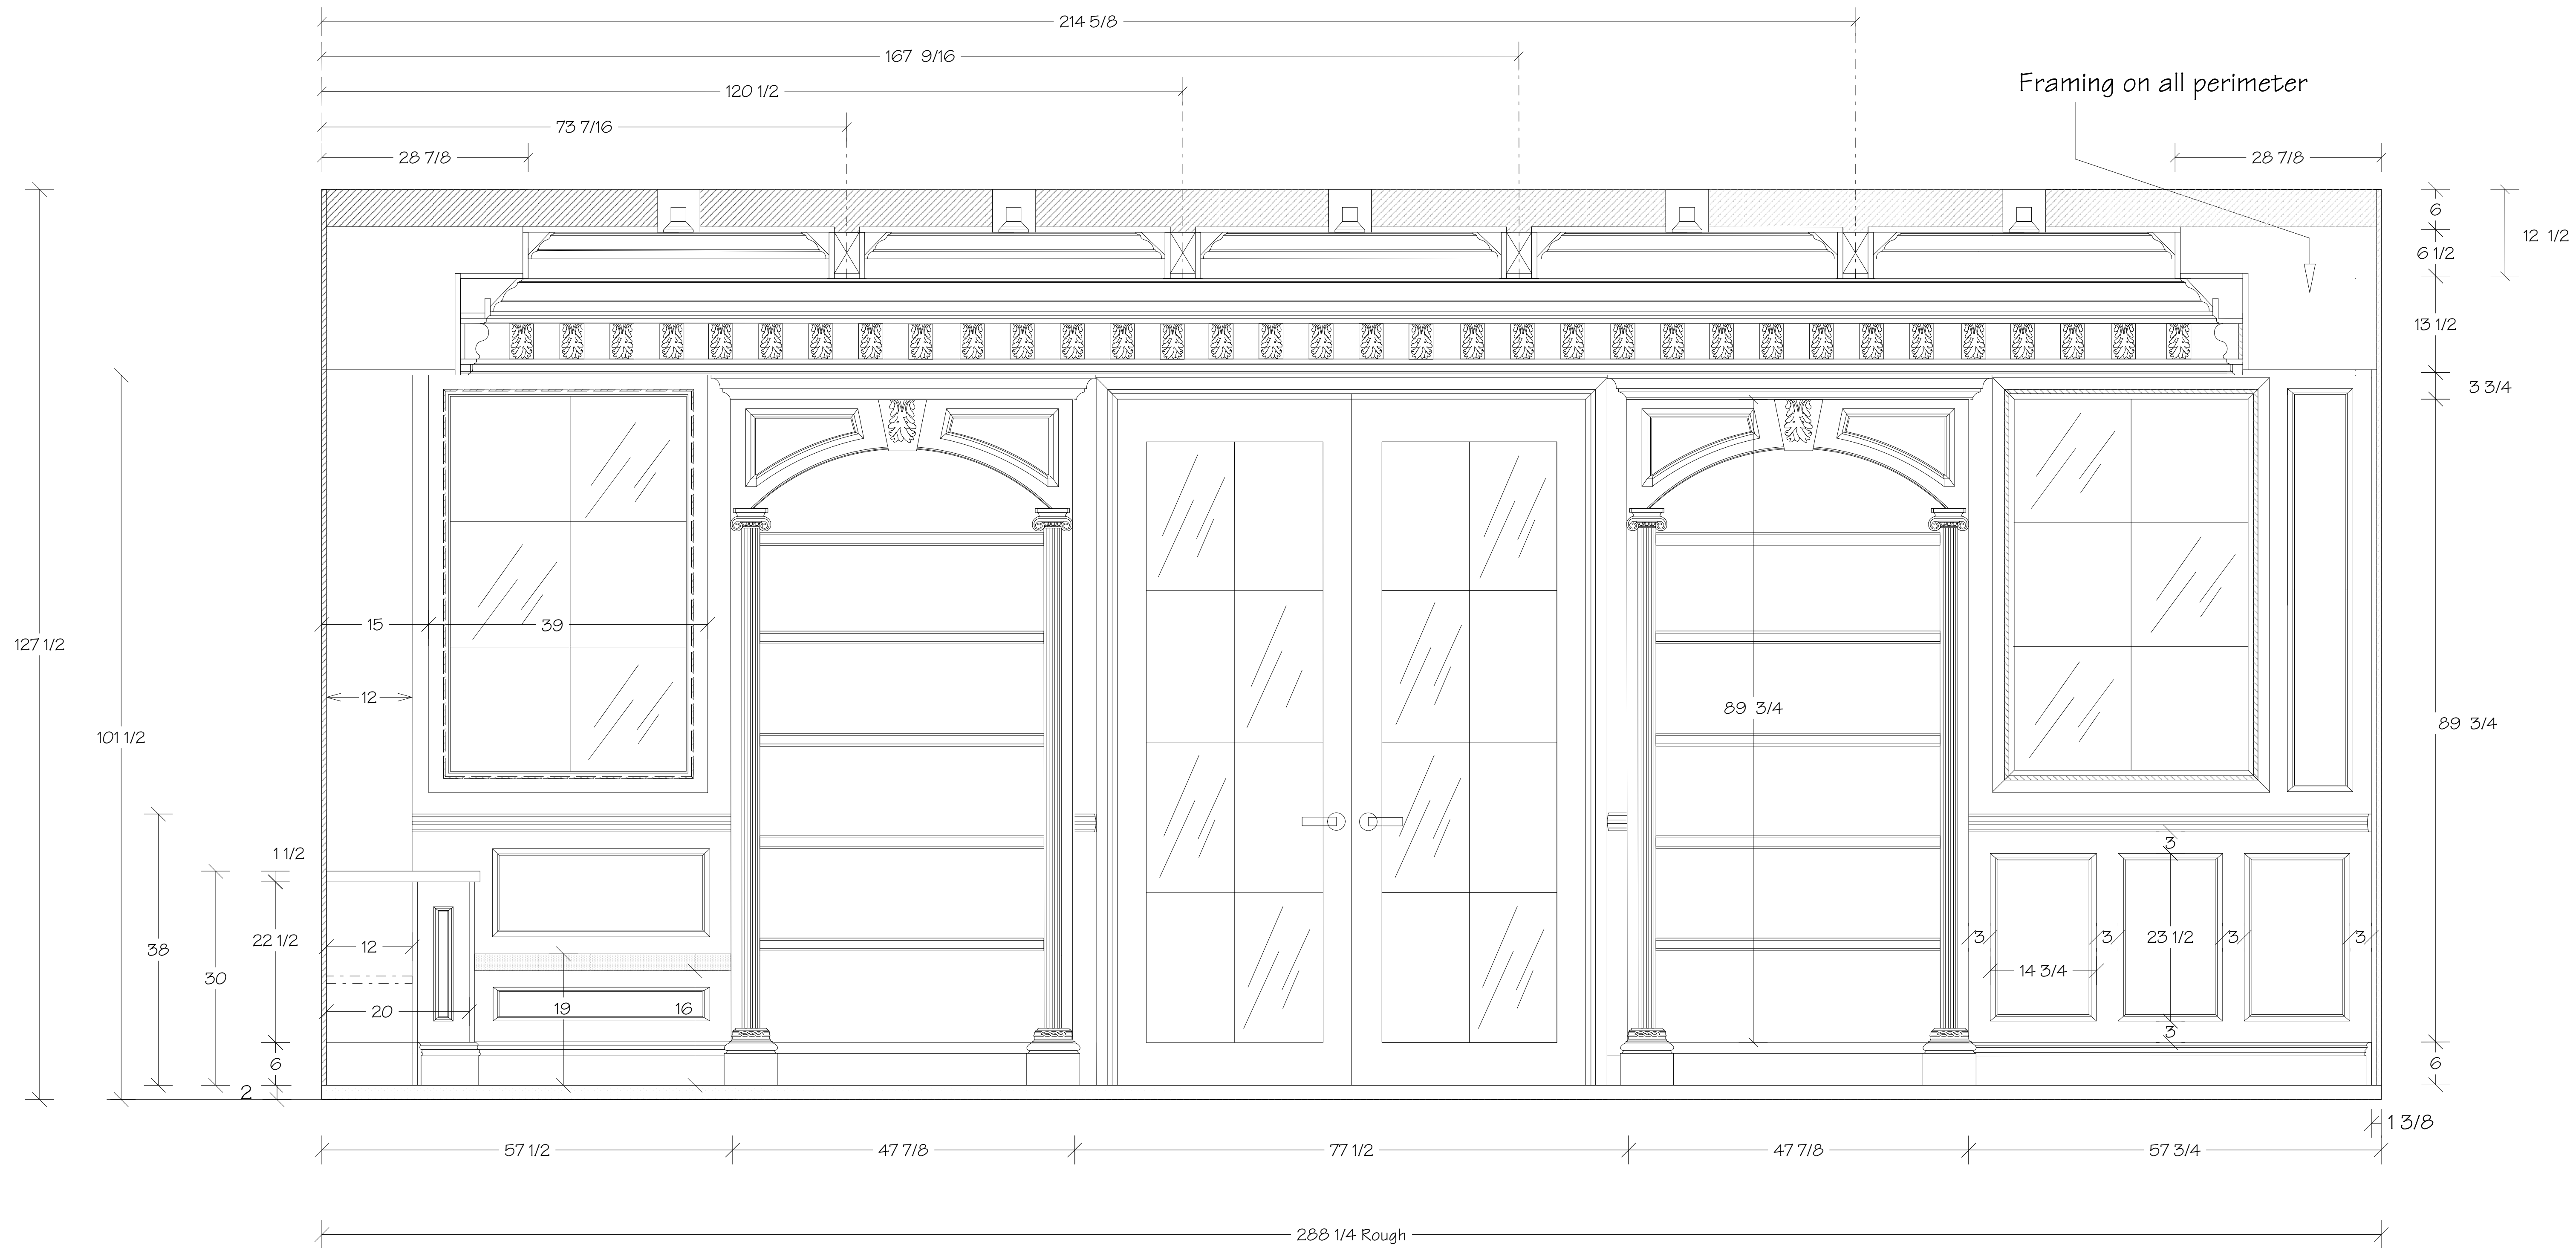

RODS OFFICE
Elevation B

INFINITE DESIGNS INC

Fine Custom Cabinetry
7602 San Fernando Road, Sun Valley, CA 91352 (818)612 - 9445
www.infinitedesigns.com

Name:
Address:
City: State:

DORMAN RESIDENCE



Revisions:	

Drawn By: SERGE


Print Date:

Job #: Sheet #:

Dropped ceiling for cans and sprinkler

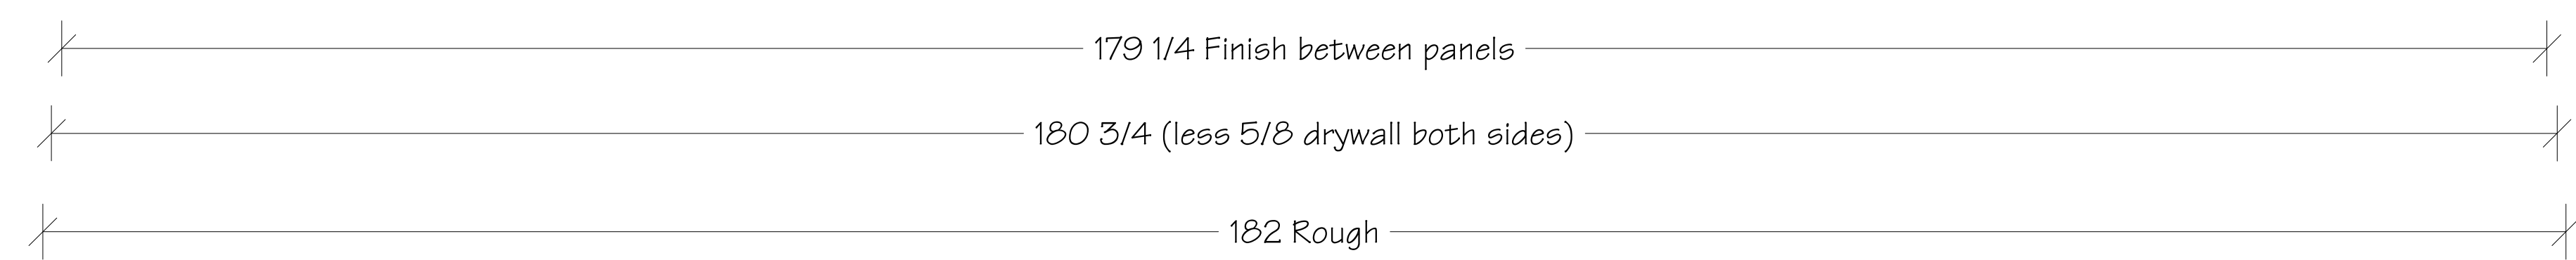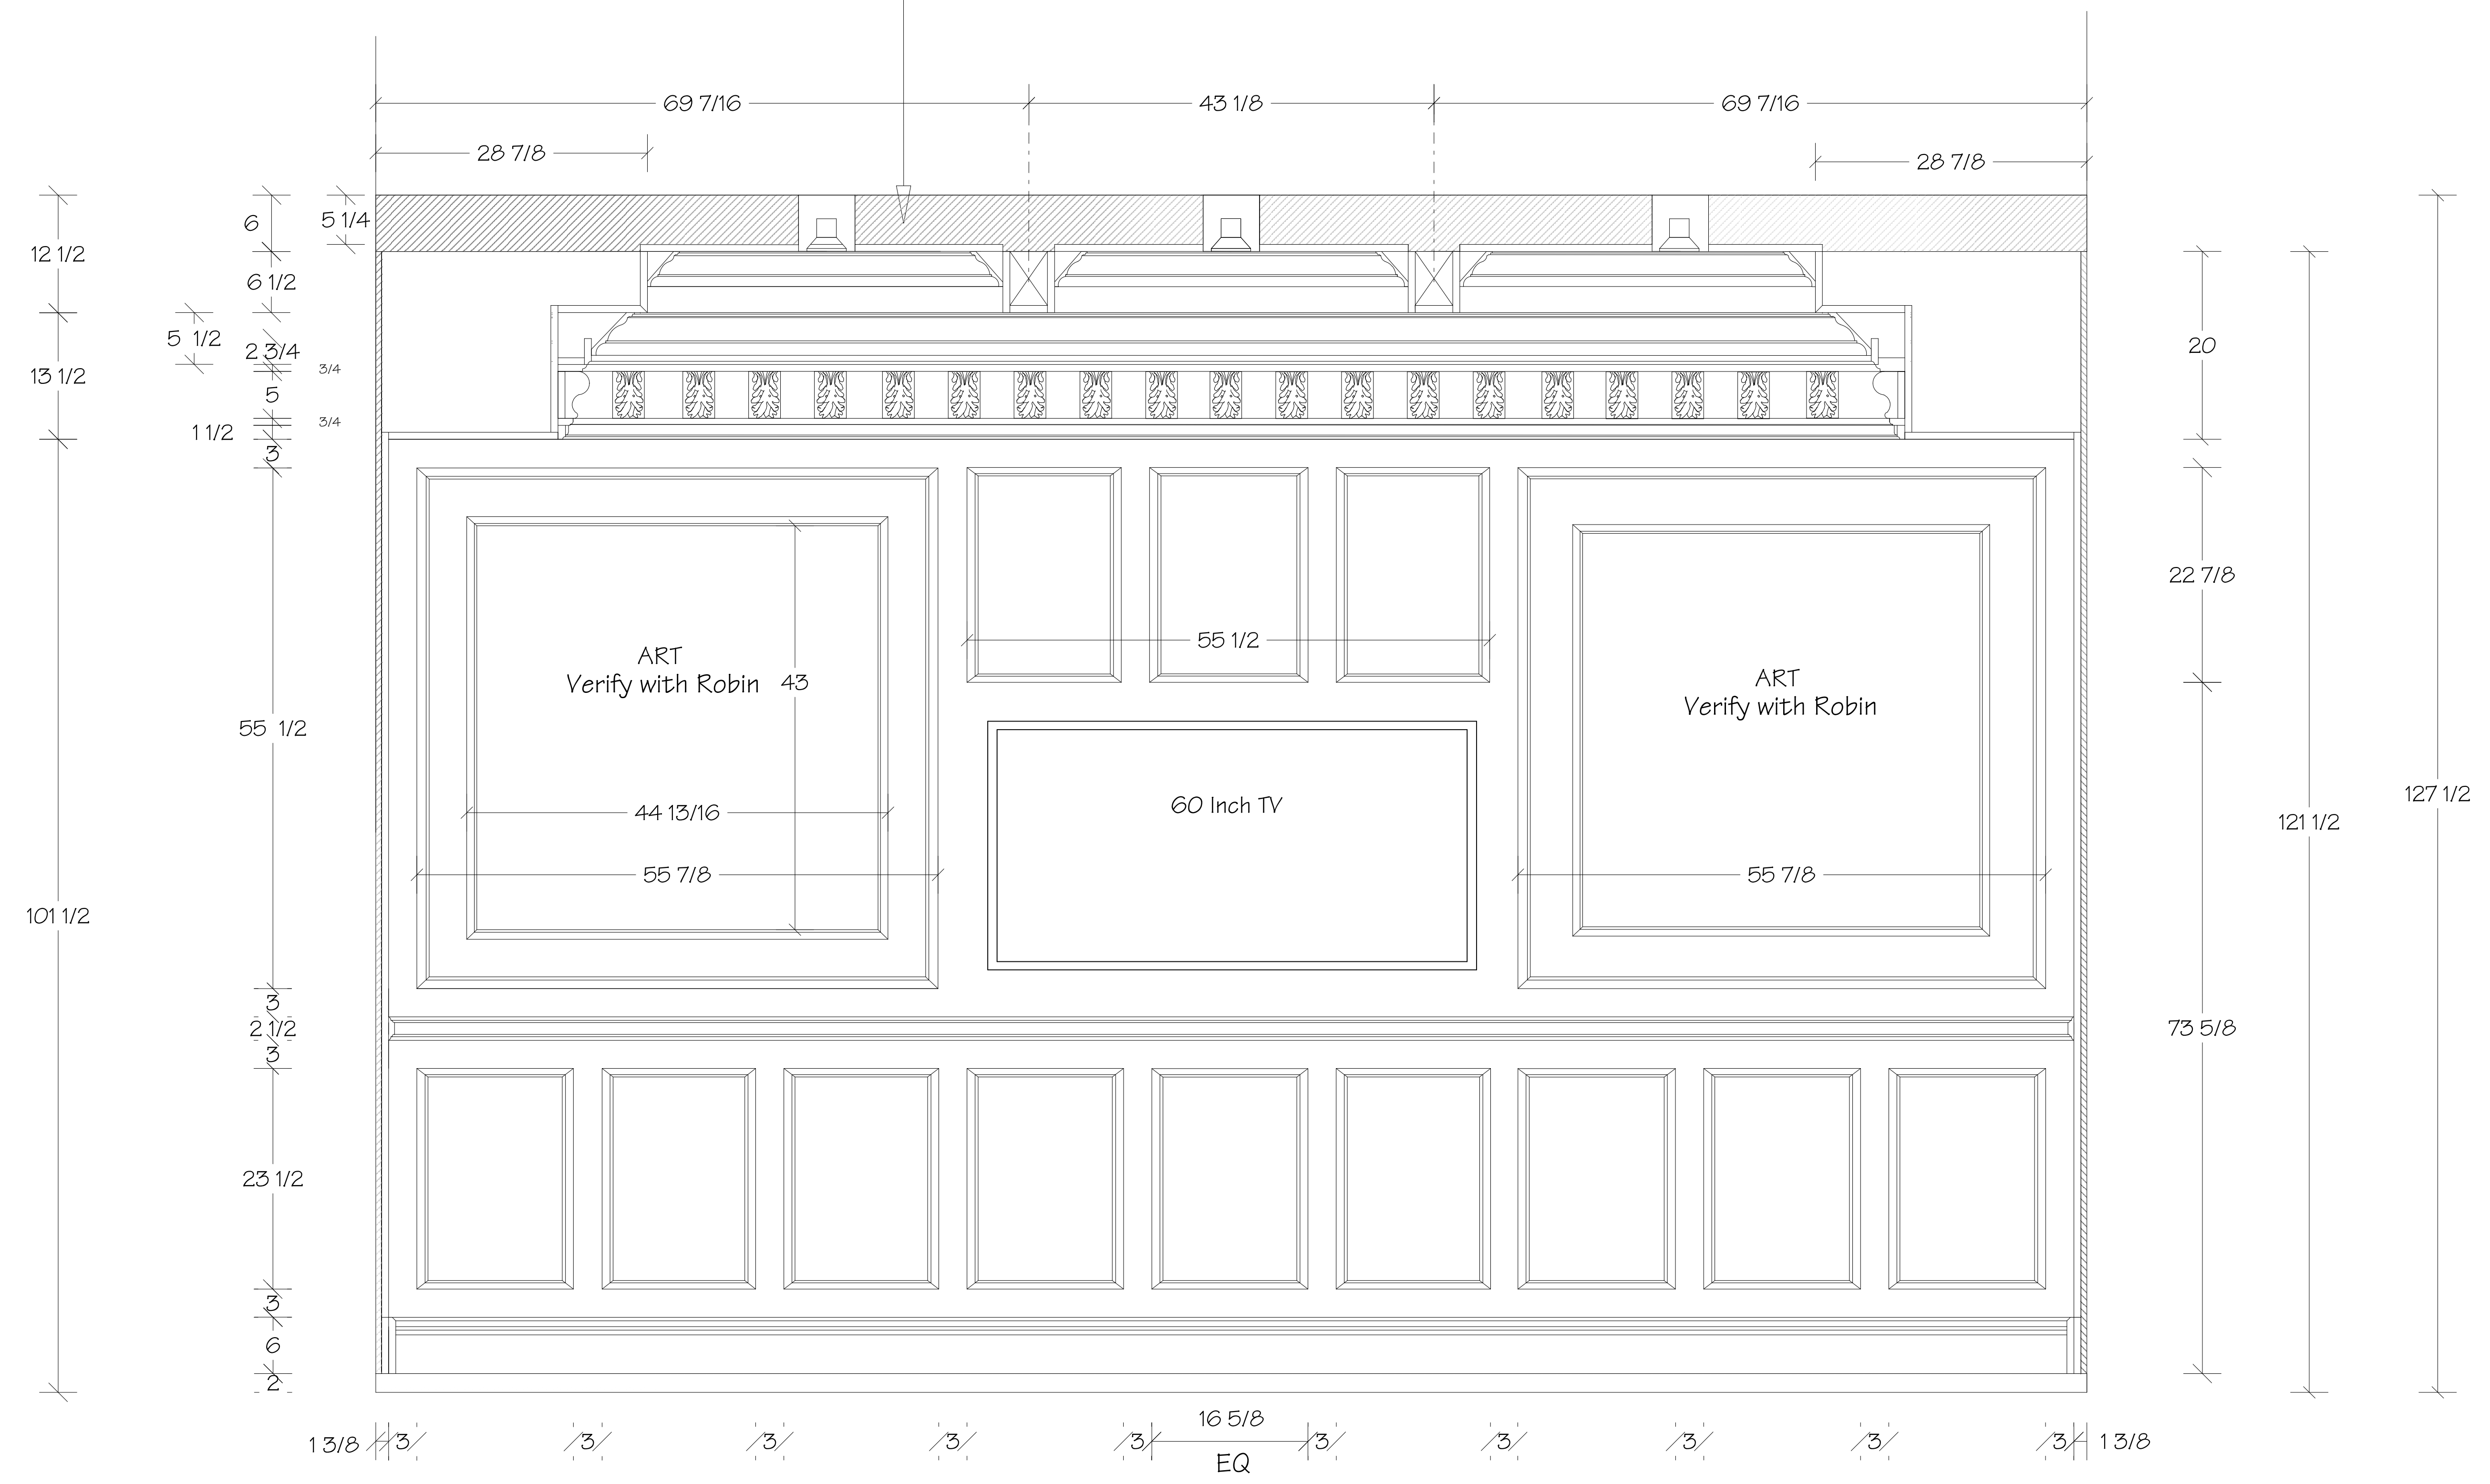

RODS OFFICE
Elevation C

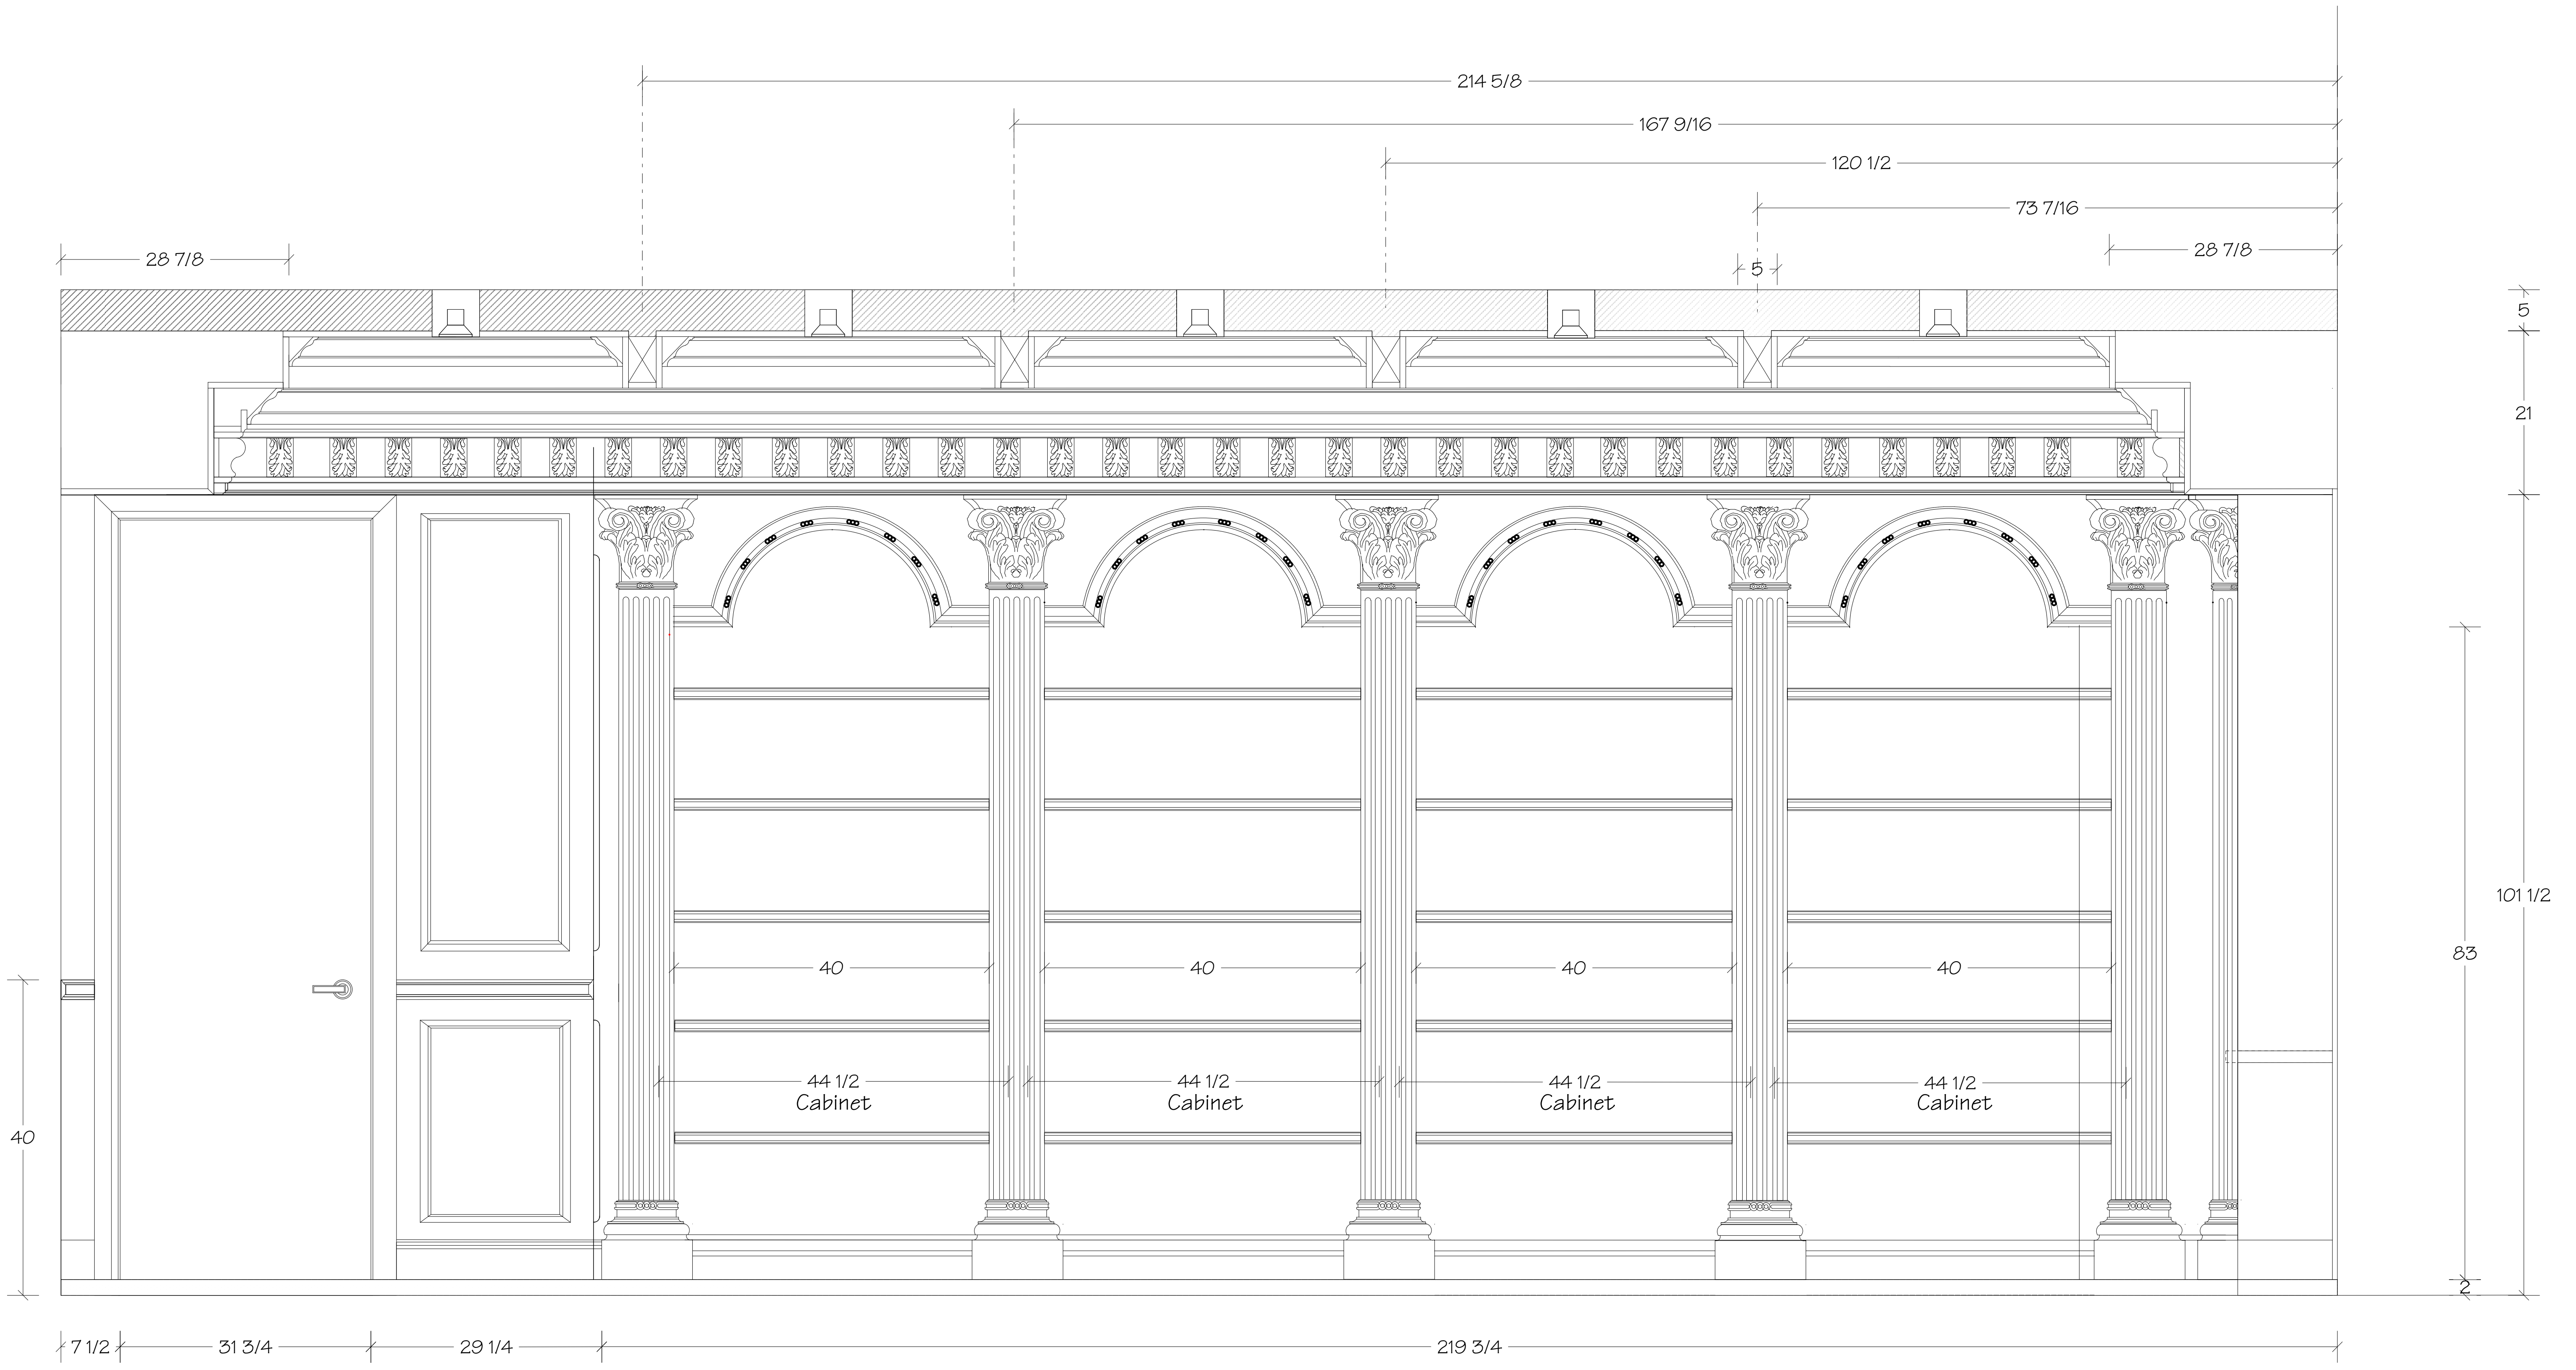

RODS OFFICE
Elevation D

INFINITE DESIGNS INC

Fine Custom Cabinetry
7602 San Fernando Road, Sun Valley, CA 91352 (818)612 - 9445
www.infinitedesigns.com

Name:
Address:
City: State:


DORMAN RESIDENCE

Revisions:

Drawn By: SERGE

Print Date:

Job #: Sheet #:

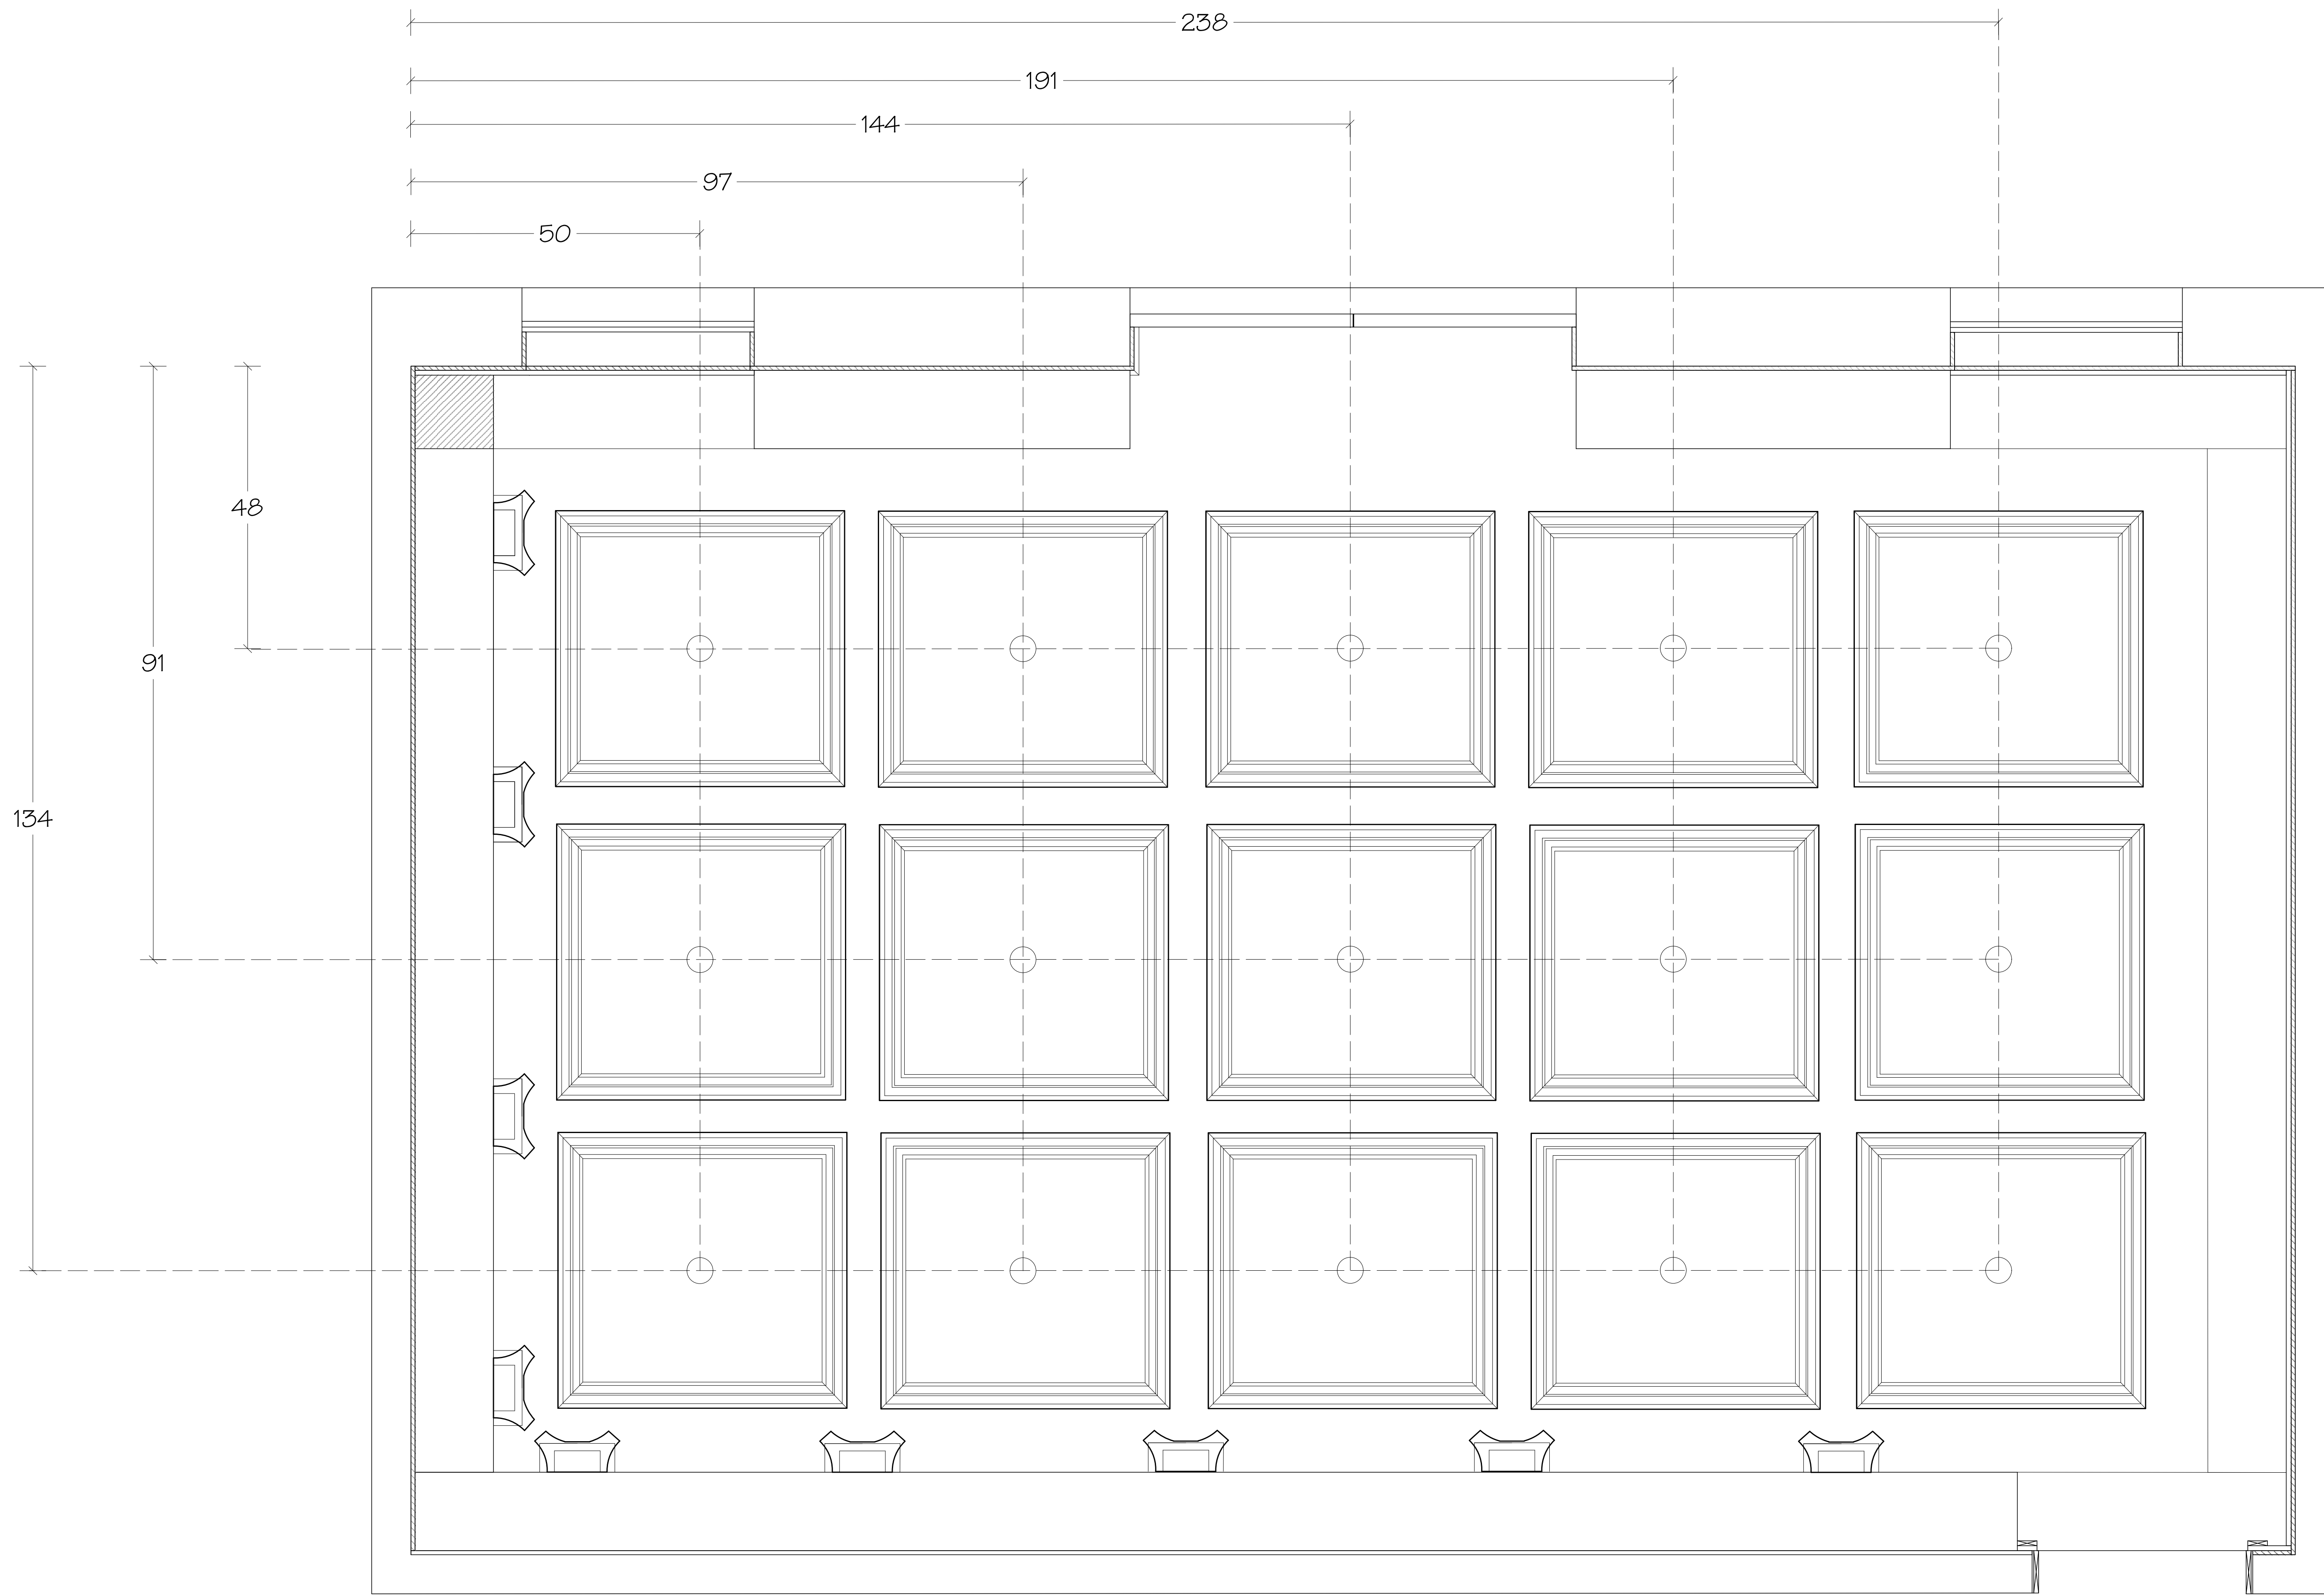

RODS OFFICE
Ceiling Light Location

INFINITE DESIGNS INC

Fine Custom Cabinetry
7602 San Fernando Road, Sun Valley, CA 91352 (818)612 - 9445
www.infinitedesigns.com

Name: _____
Address: _____
City: _____ State: _____

DORMAN RESIDENCE

Revisions:

Drawn By: SERGE
Print Date: _____
Job #: _____ Sheet #: _____

