


BENCH SECTION

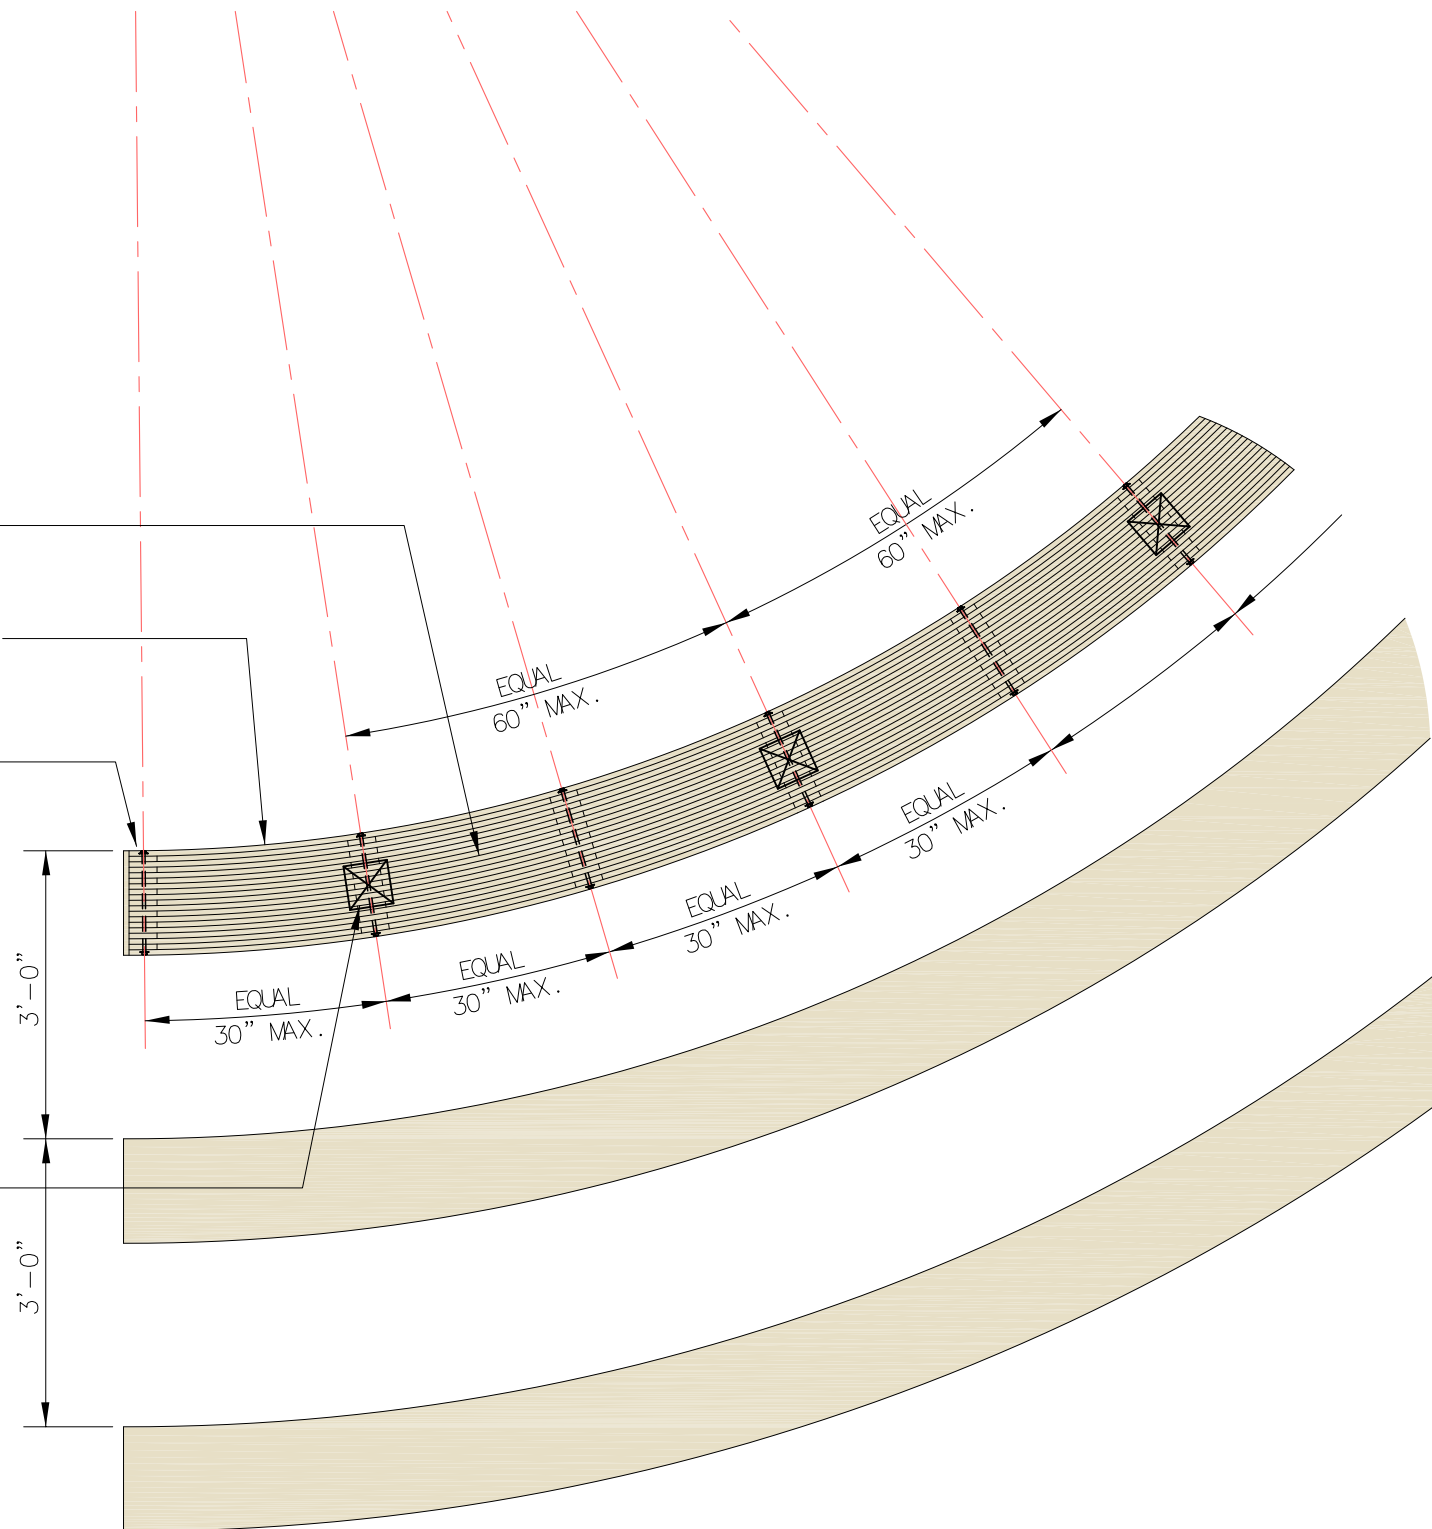

BENCH PLAN