


SHOP NOTES:
 GLUE BUILD-UP TO TOP.
 BUILD-UP IS FSC™.
 BACK SPLASHED TO BE SHOP GLUED.
 SHIP SIDE SPLASHES LOOSE.

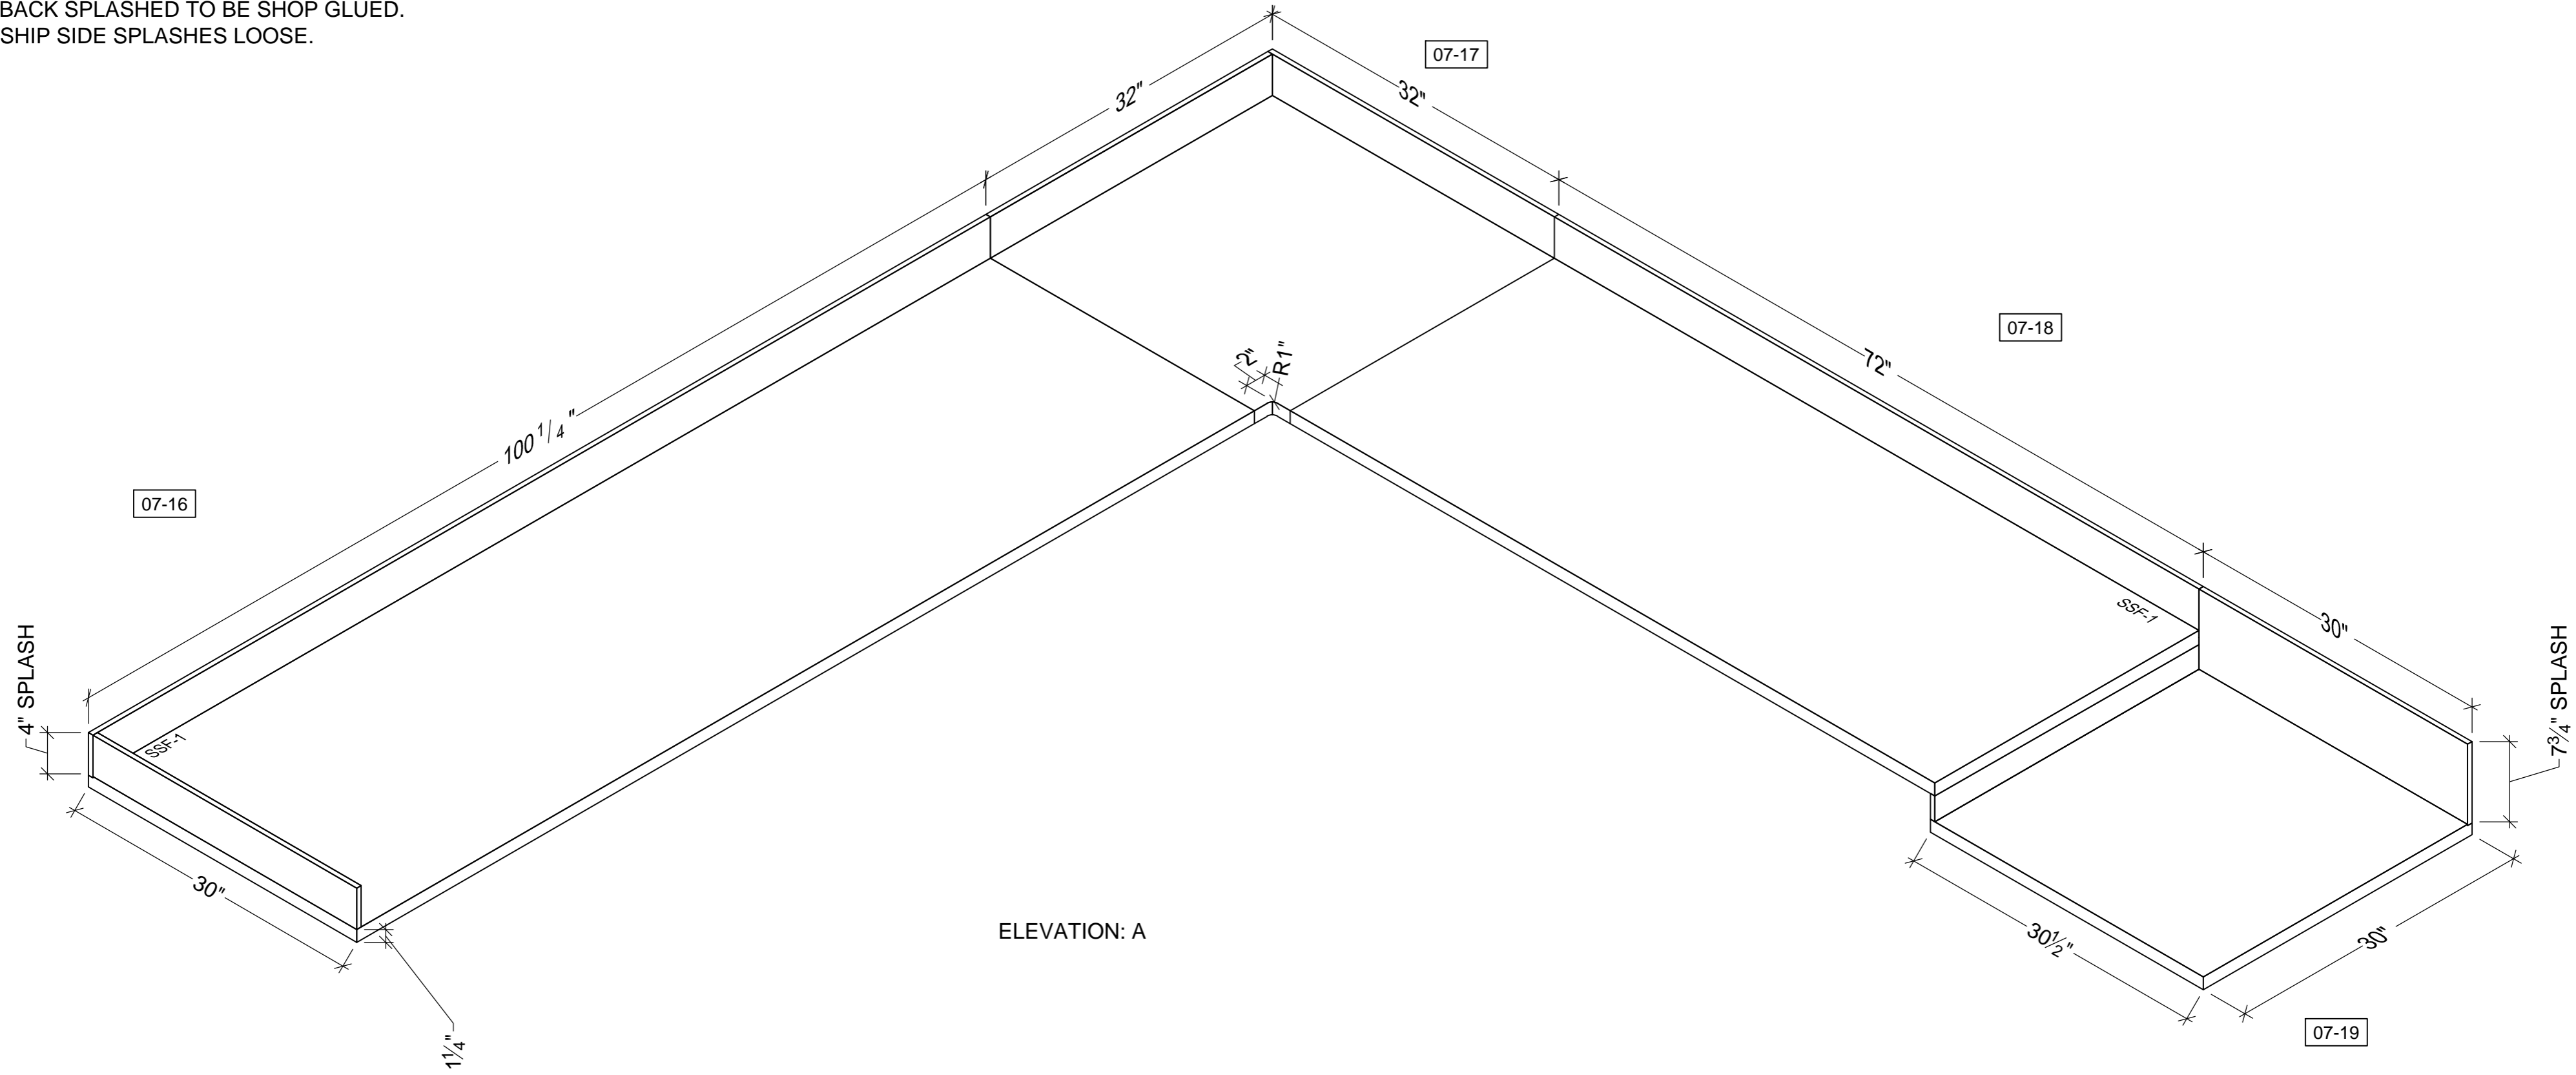

ELEVATION: A

LEVEL 6 LOCATION (SSF-1)	
ROOM #	ROOM NAME
6507	PROCESSING

AREA C - ZONE 1